

TOOTHAKER (TURNER ST.)
PORTLAND, ME

Title:

7 TURNER
BASEMENT
FLOOR
PLAN

Project No: 200508


Date: 3 JANUARY 2006

Revisions:

Issued For: CONSTRUCTION

Drawing No:

A1.0

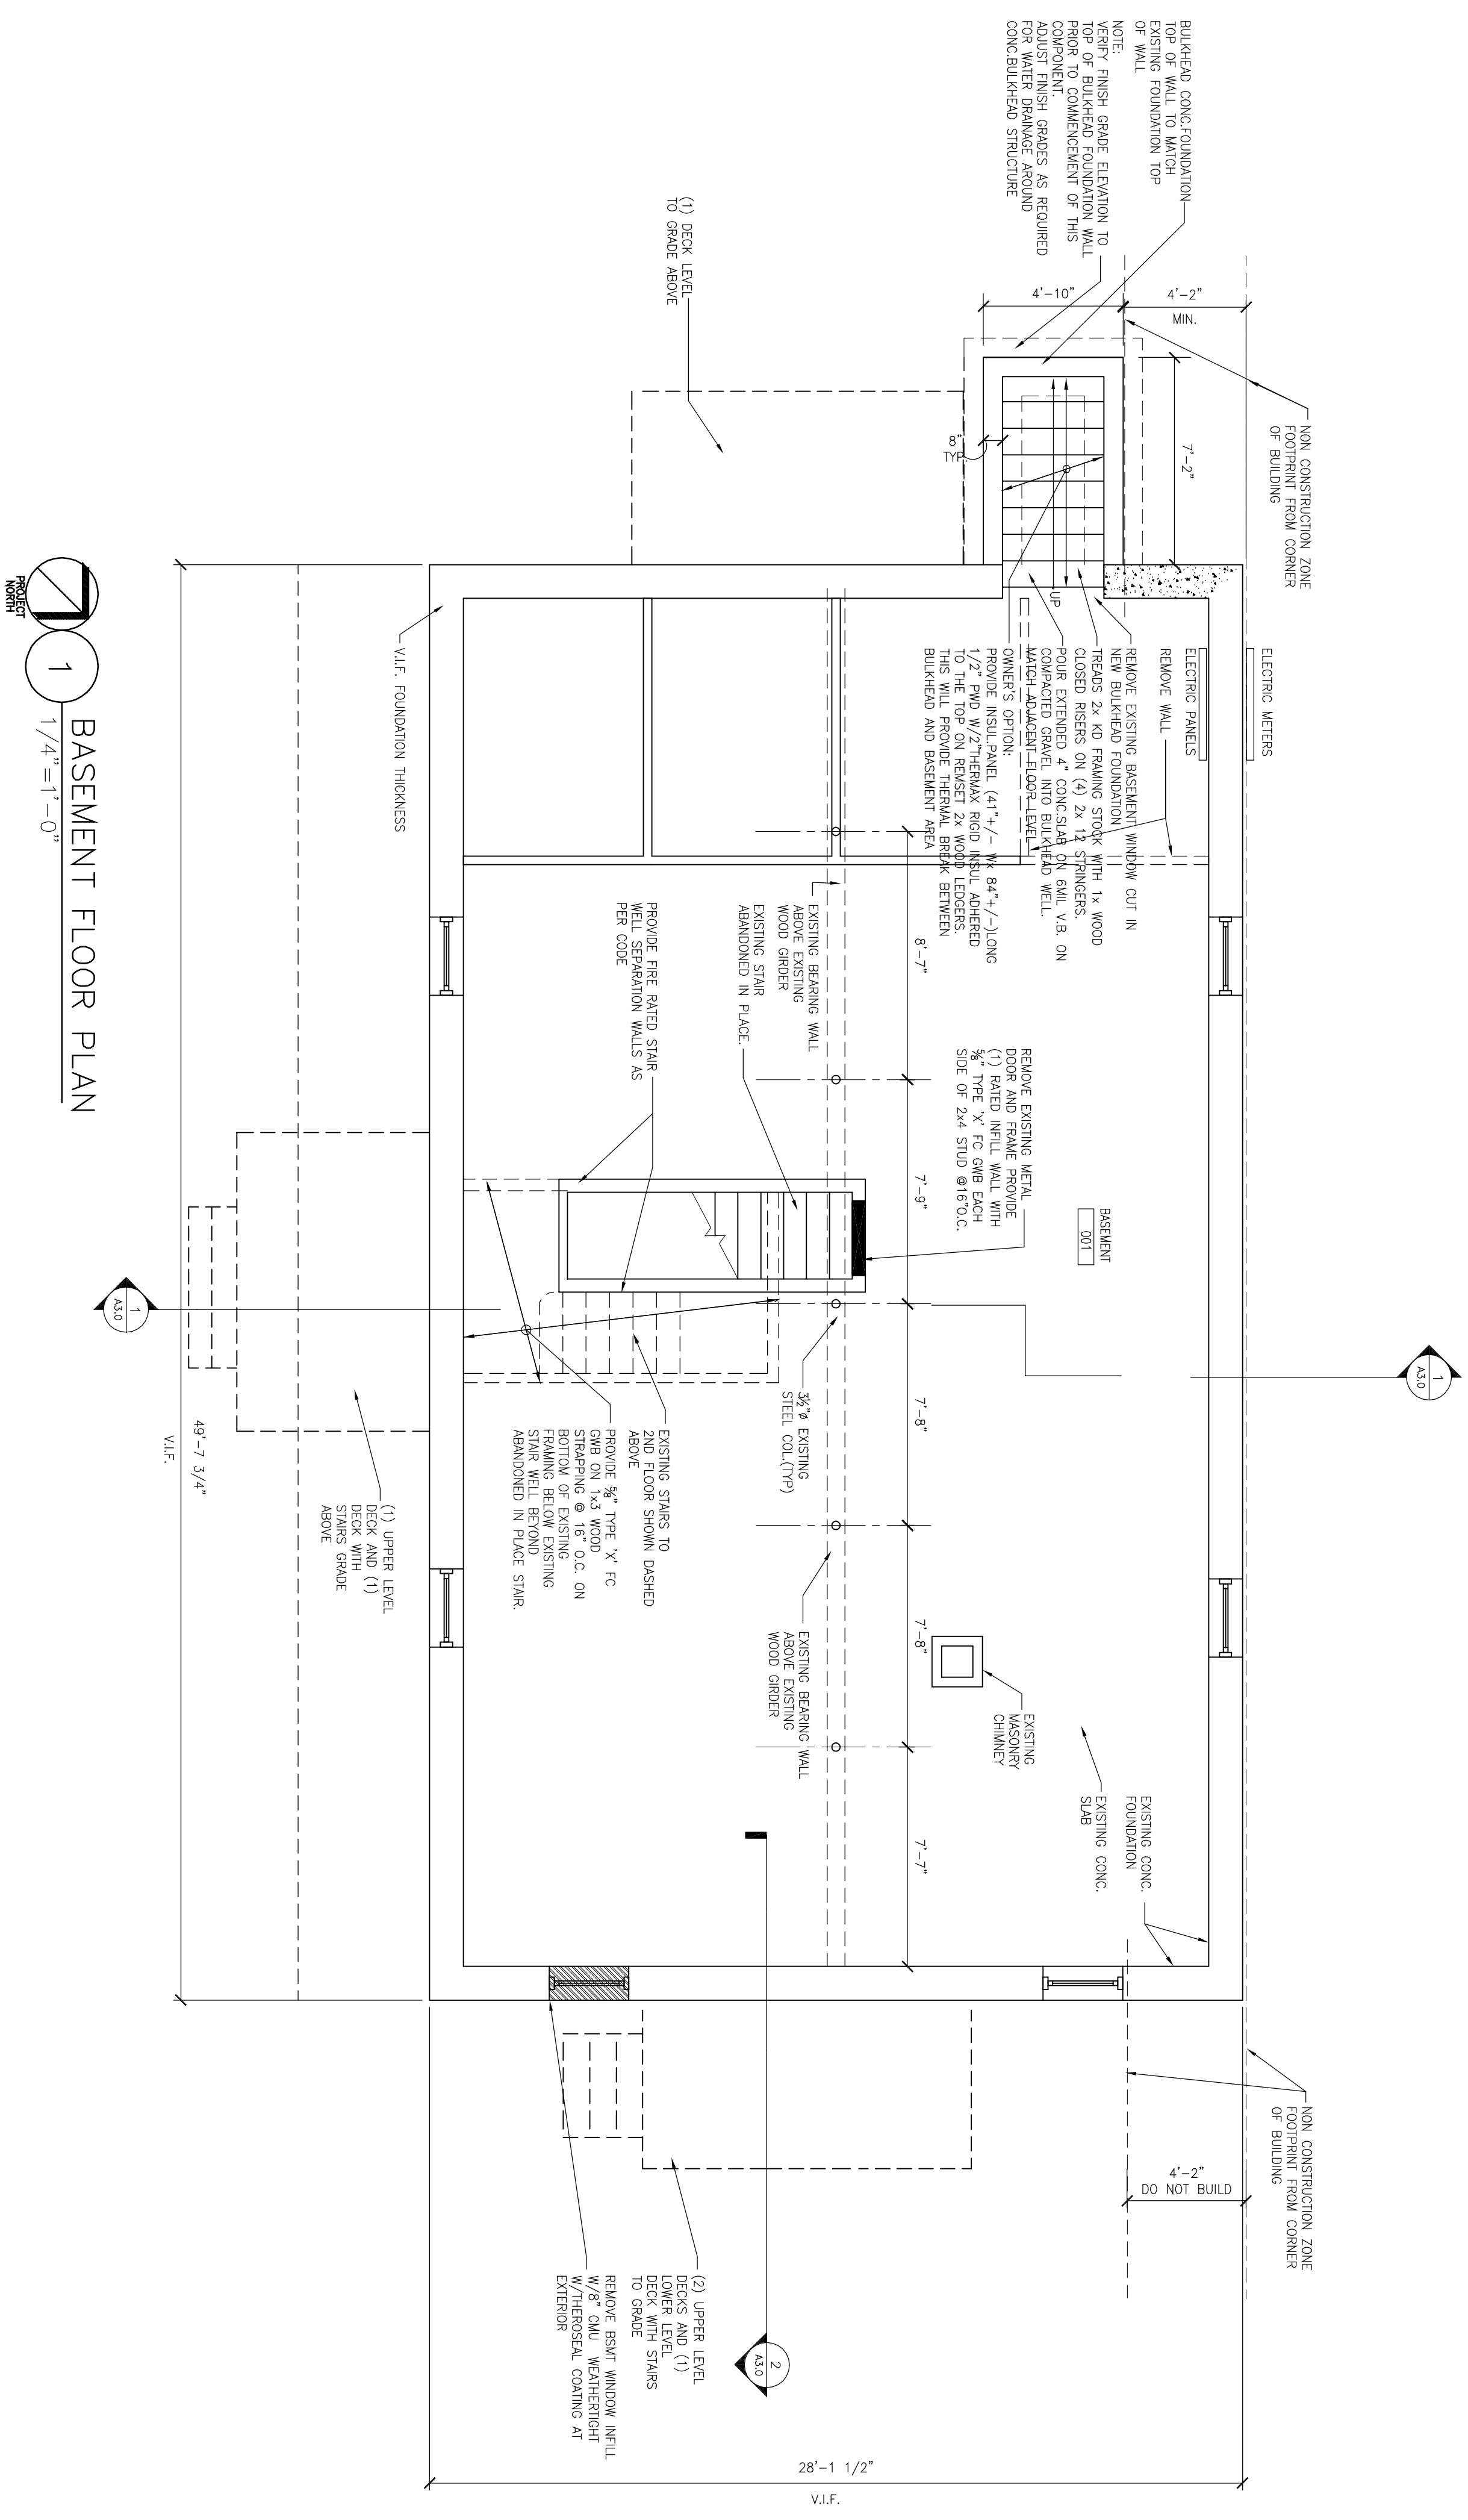

1 1/4"=1'-0" BASEMENT FLOOR PLAN