


TOOTHAKER (TURNER ST.)
PORTLAND, ME

Title:
7 TURNER
THIRD
FLOOR
PLAN

Project No: 200508
Date: 3 JANUARY 2006
Revisions:

Issued For: CONSTRUCTION
Drawing No:

A1.3

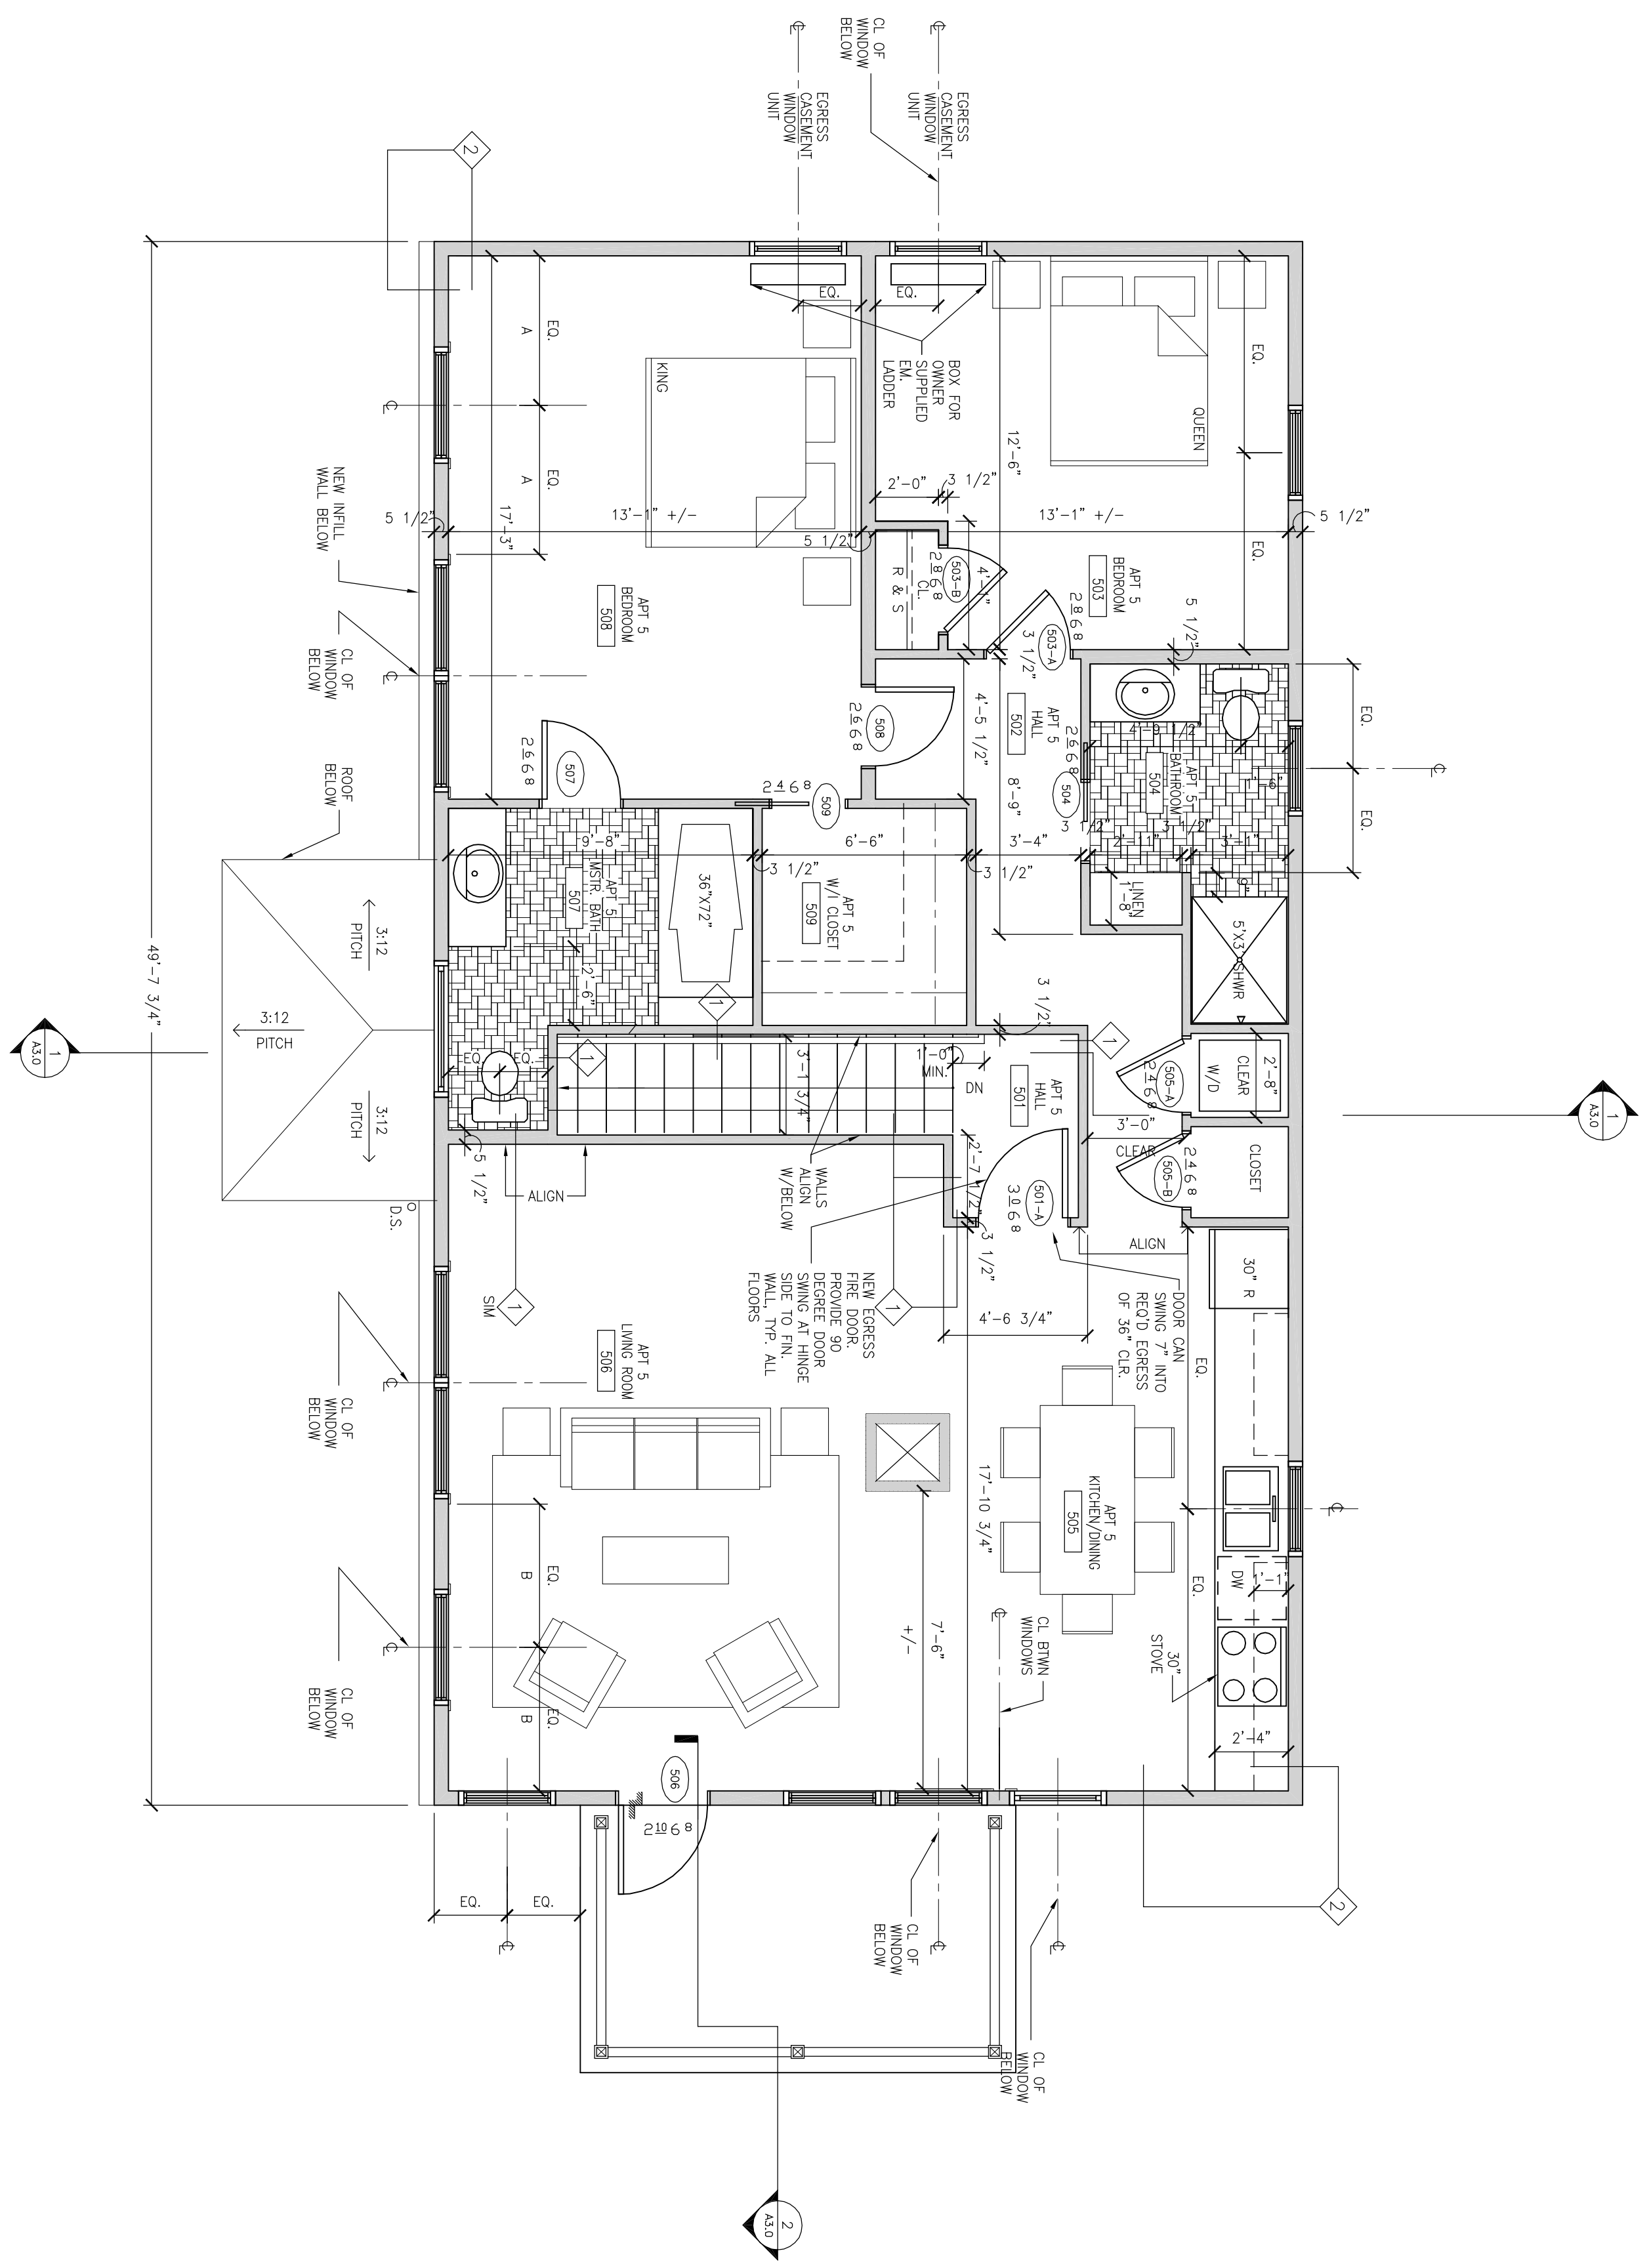

1 THIRD FLOOR PLAN
1/4"=1'-0"