

**TOOTHAKER (TURNER ST.)**  
PORTLAND, ME


Title:  
11 TURNER  
BUILDING  
ELEVATIONS

Project No: 200508  
Date: 3 JANUARY 2006  
Revisions:


Issued for: CONSTRUCTION

Drawing No:

**A2.2**

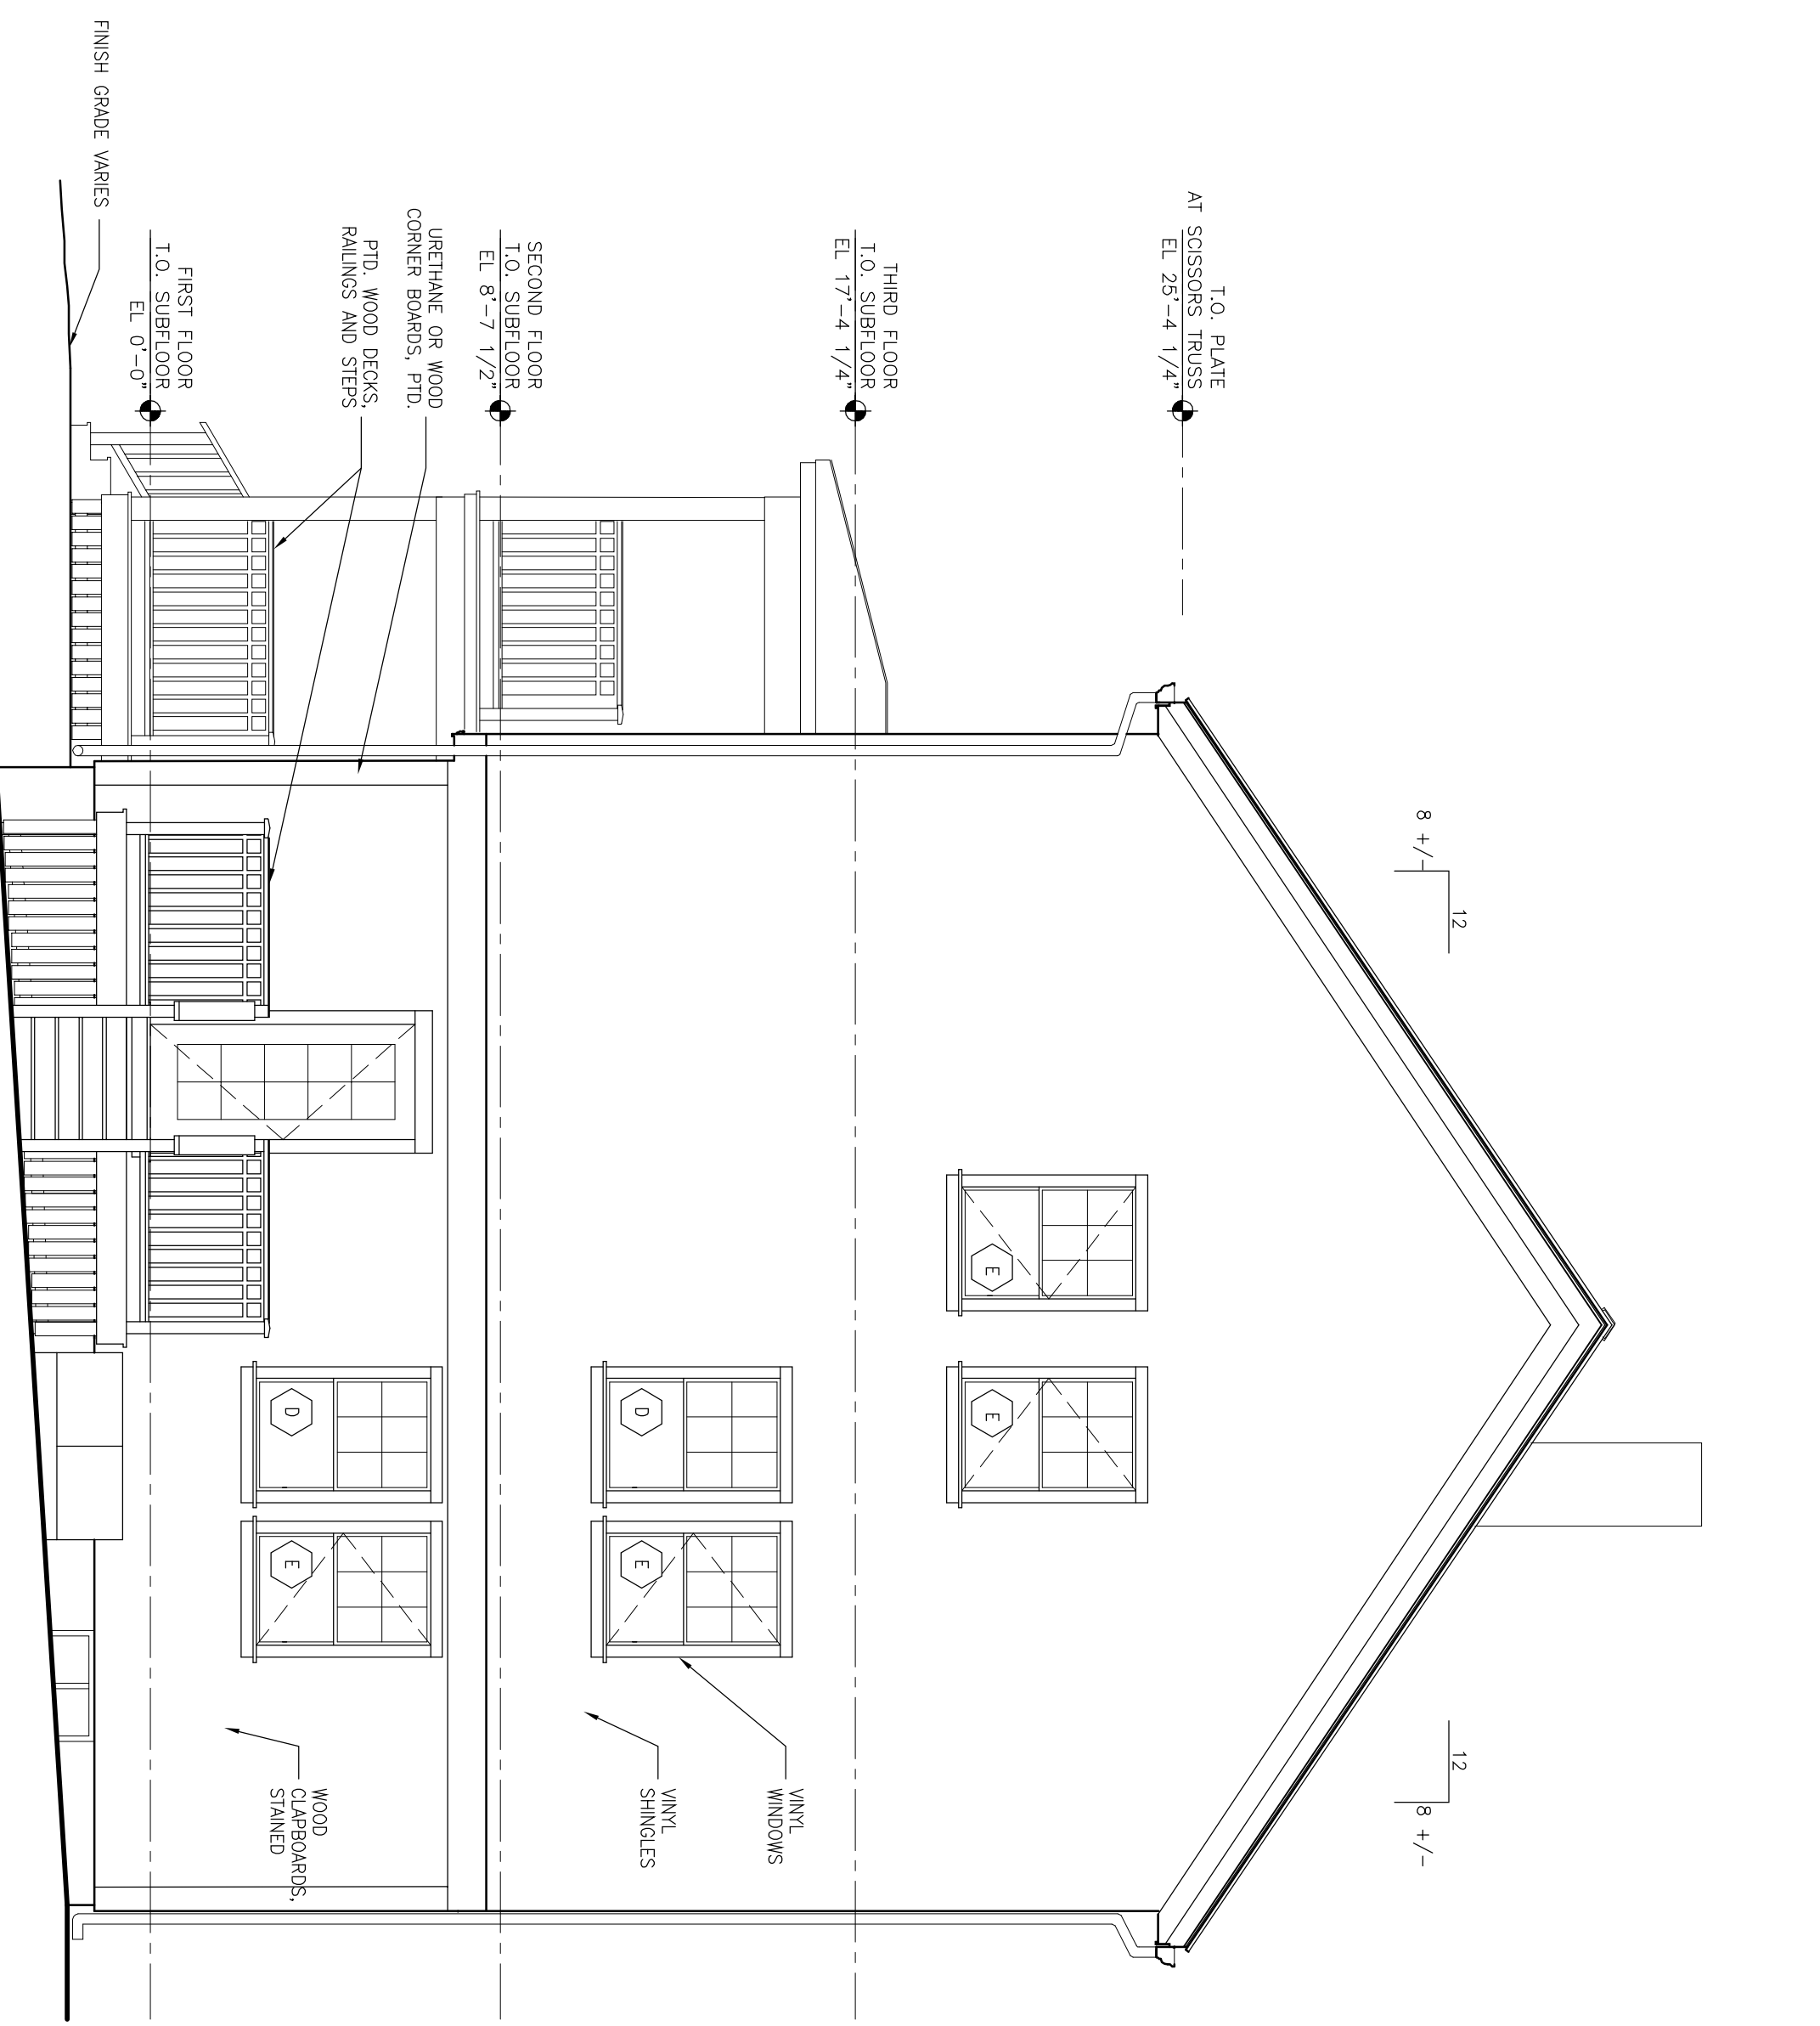

**2** RIGHT ELEVATION  
1/4"=1'-0"

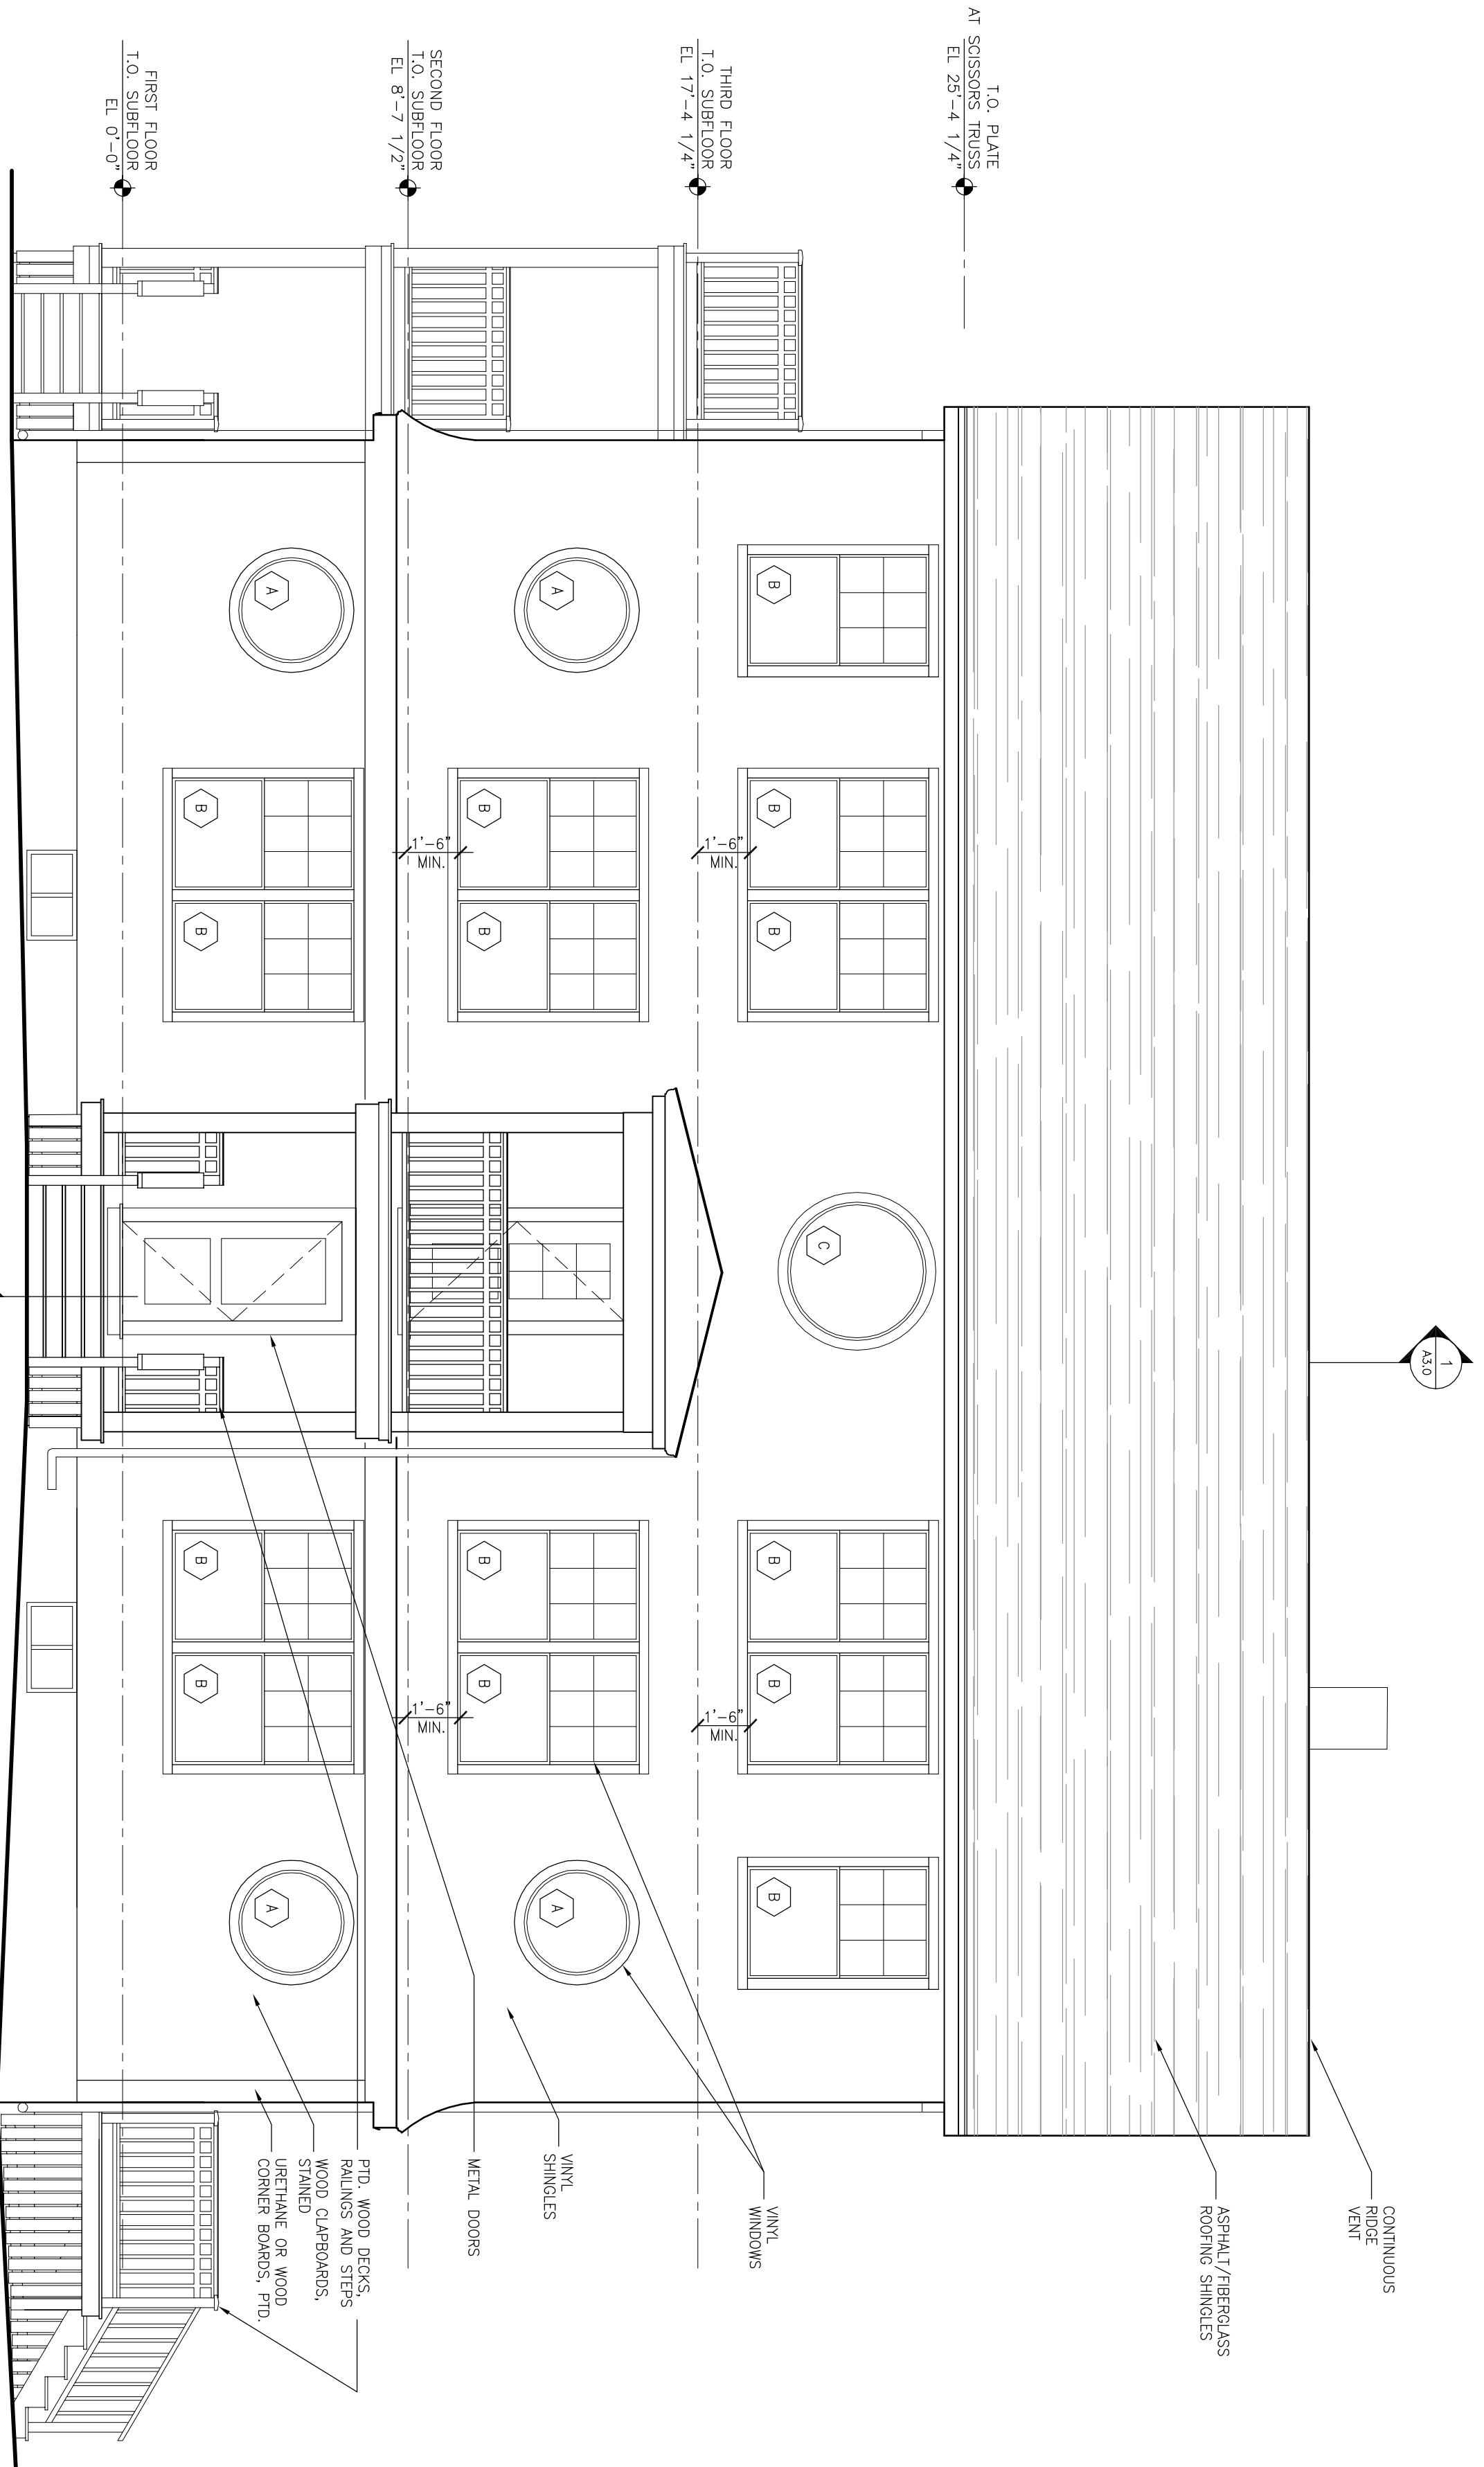

**1** FRONT ELEVATION  
1/4"=1'-0"