


GRAPHIC SYMBOLS

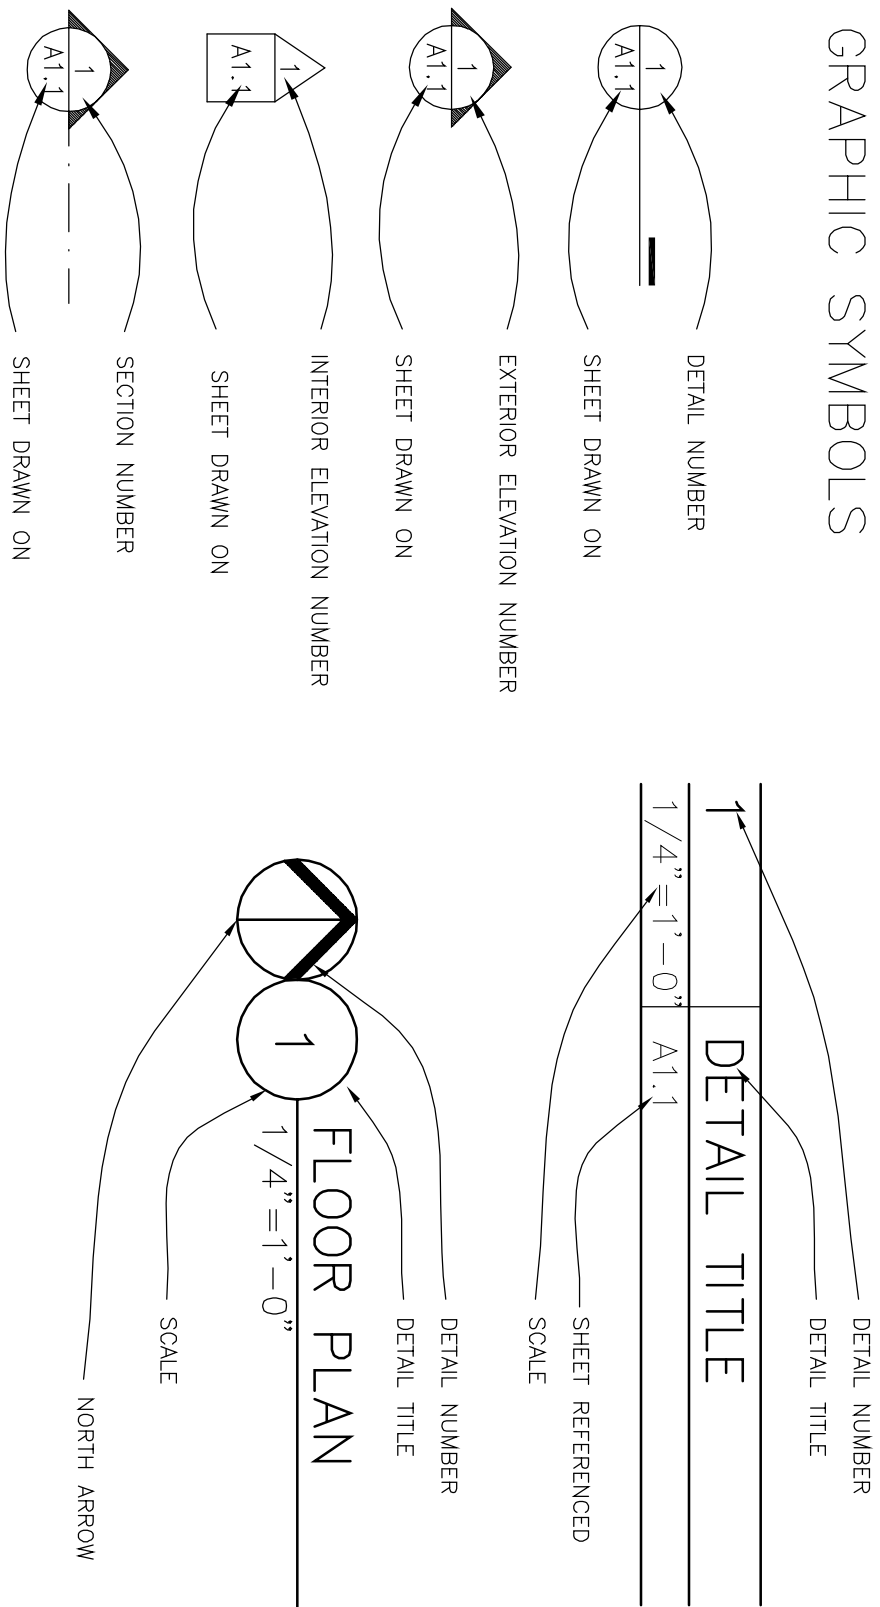


OWNER
CRANDALL TOOTHAKER
C & T ASSOCIATES
P. O. BOX 4271
PORTLAND, ME 04101
PHONE: (207) 252-6264
FAX: (207) 828-8670

ARCHITECT
BARBA + WHEELLOCK
ARCHITECTURE, PRESERVATION + DESIGN
500 CONGRESS STREET
PORTLAND, MAINE 04101
PHONE (207)772-2722
FAX (207)772-3667

STRUCTURAL ENGINEER
PRICE STRUCTURAL ENGINEERS
75 FARMS EDGE ROAD
NORTH YARMOUTH, MAINE 04097
PHONE (207) 846-0099
FAX (207) 846-1633

RENOVATIONS TO
7 & 11
TURNER ROAD
PORTLAND, MAINE


CONSTRUCTION DOCUMENTS
29 DECEMBER 2005

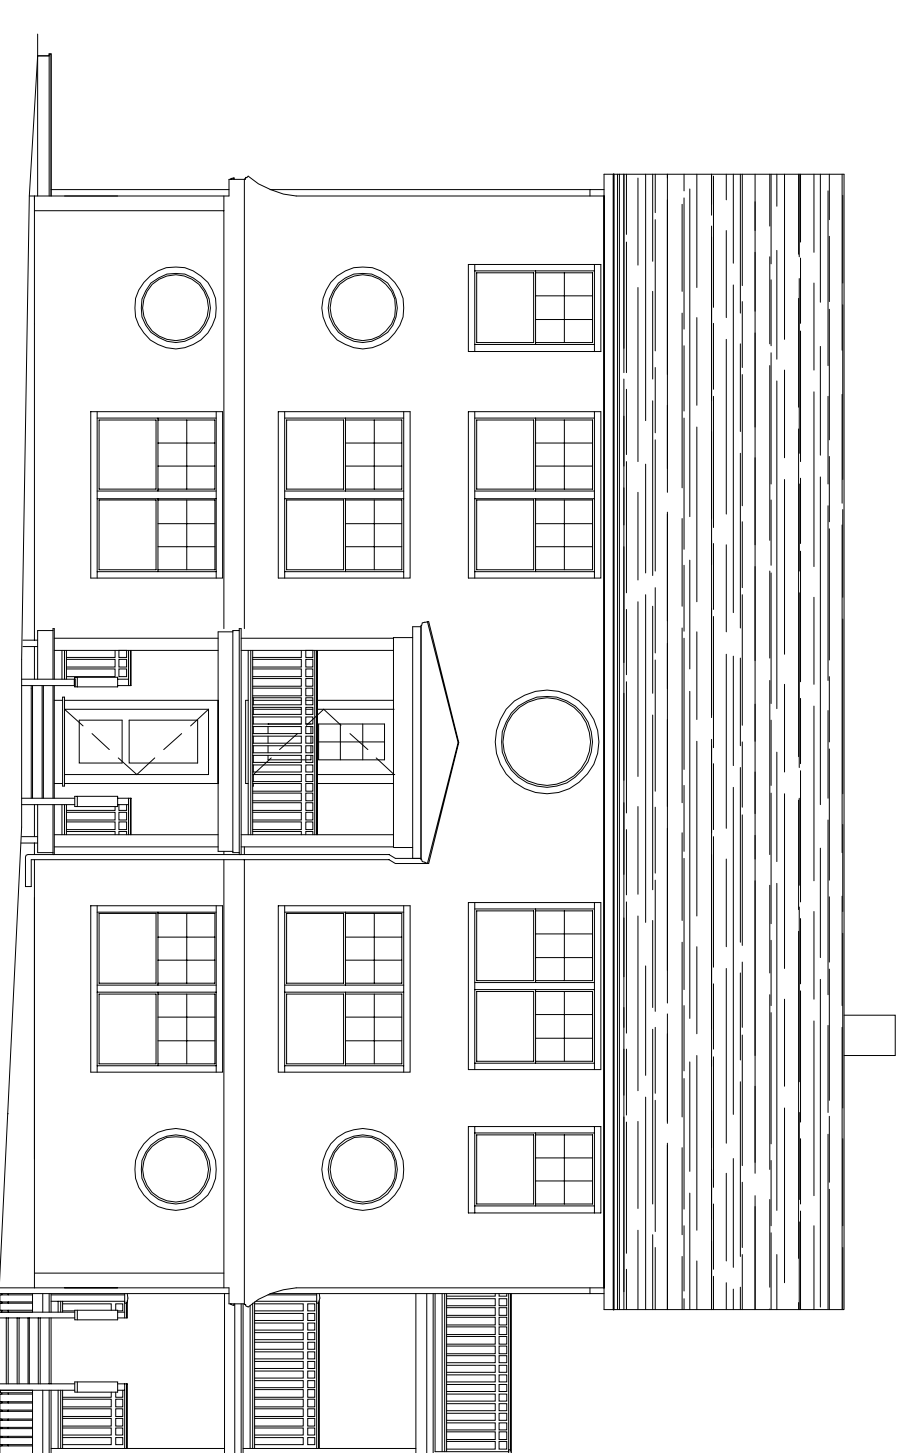

GENERAL NOTES

- General Conditions: The General Conditions of the AA Document A-201 (latest edition) are included by reference. Verbal representations during bidding or construction shall not be relied upon as valid unless documented and submitted in writing by the Architect.
- Site conditions: All Contractors by commencing the work accept the conditions of the site and the completeness of the contract documents. Any discrepancy between drawings and actual conditions should be brought to the attention of the Architect prior to beginning the work. No extras shall be allowed for discrepancies after the work has begun.
- Drawings: All Contractors shall review all drawings and specifications. Contractors are responsible for complete review. Items affecting all trades are placed throughout the set of drawings. No "extras" for missed items in other sections will be permitted. The Contractors shall promptly notify the Architect of any discrepancies or omissions. The Architect shall be responsible upon examination of the contract documents, the site, or local conditions. In case of a conflict between architectural drawings, and structural electrical or mechanical drawings, promptly notify architect for coordination. The General Contractor shall distribute complete sets of drawings to all subcontractors. Do not separate drawings by discipline. DO NOT SCALE DRAWINGS.
- Completeness: Any material or labor, neither shown on the drawings nor specified, but which is obviously necessary to complete the work of a similar nature or to comply with all applicable codes shall be furnished without additional cost to the Owner or the Architect. In the case of conflicting quantities/specs, the greater amount or the one of greater quality shall govern. The Contractor shall be responsible for coordination of base contract and shall become a basis for change orders or claims for additional compensation. In the case of conflicting or inconsistent information, the most stringent requirements shall prevail and be provided by the Contractors as a part of their base contract and shall not become a basis for change orders or claims for additional compensation.
- Permits: Each Contractor shall be responsible for all permits, fees, labor, equipment, etc. as may be required to complete their respective work category. Contractors shall forward to the Architect a copy of all approved permits within 48 hours of receipt of the same at no cost to the Architect. Any additional work required as a result of the above shall be provided by the Contractor as a part of their base contract and shall not become a basis for Change Orders or claims for additional compensation if the Contractor fails to comply with providing the approved plans or address to the Architect.
- Insurance: All Contractors shall obtain "all risk" insurance, as stipulated in the specification, and all customary statutory insurances, comprehensive general liability, etc., as indicated in the project manual. The Architect and the Owner shall be named as insured parties to the 501 risk insurance policy.
- Substitutions: No substitutions of specified materials or equipment will be accepted unless written request for approval has been received by the Architect and the contractor has received written approval by the Architect.
- Documentation / Record Drawings: The Contractors shall keep a record of all deviations from the contract documents. They shall neatly and correctly enter in color pencil, any deviations on the drawings and specifications. The drawings and specifications shall be marked with an extra set of construction documents will be furnished for the purpose.
- Protection: All Contractors shall be jointly responsible for taking all steps necessary to protect the public from injury and adjacent property from damages during construction as required by local codes. All Contractors shall also be responsible for Project Security from the start of the work until the Owner occupies the project as stated on the drawings.
- At completion of the job and before final approval, the Contractors will make any final corrections to drawings related to their work category and shall be responsible for the accuracy of each print, that the work is completed according to the drawings by signature to the drawings by signature thereon and delivery same to the Architect.
- Drawings indicate the minimum standards, should any work indicated be substituted to any ordinance laws, codes, rules or regulations bearing thereon, the Contractor shall be responsible for obtaining and complying with such ordinances, laws, codes, rules, or regulations as a part of his base contract without increase in cost to Owner or Architect.
- All dimensions are rough opening dimensions, unless otherwise noted.
- Exterior dimensions are from face of rough framing unless otherwise noted.
- All angles 90 degrees unless otherwise noted.
- Contractors shall remove all construction debris related to their work category from job site. All construction debris shall be contained within limits of contract.
- All Contractors are jointly responsible to have entire area clean and spotless at time of turn over.
- Preservative-treatment: All wood exposed to moisture shall be preservative pressure treated wood.
- All construction indicated shall be new, unless noted otherwise.
- Where applicable to their scope of work, Contractors shall field verify all vertical dimensions and floor levels in order to ensure alignment of new floor levels with existing and new exterior horizontal coursing and trim with existing. Notify Architect of any discrepancies.

MATERIAL DESIGNATION

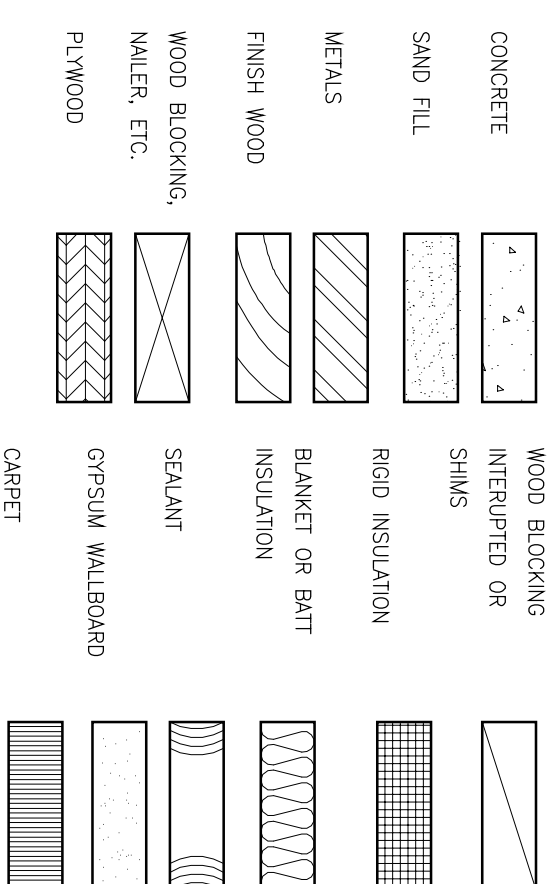

DRAWING LIST

GENERAL	TITLE SHEET
● G1.0	TITLE SHEET
● G1.1	KEY PLAN
ARCHITECTURAL	
● A1.0	BASEMENT PLAN - 7 TURNER
● A1.1	1ST FLOOR PLAN - 7 TURNER
● A1.2	2ND FLOOR PLAN - 7 TURNER
● A1.3	3RD FLOOR PLAN - 7 TURNER
● A1.4	BASEMENT PLAN - 11 TURNER
● A1.5	1ST FLOOR PLAN - 11 TURNER
● A1.6	2ND FLOOR PLAN - 11 TURNER
● A1.7	3RD FLOOR PLAN - 11 TURNER
● A2.0	BUILDING ELEVATIONS - 7 TURNER
● A2.1	BUILDING ELEVATIONS - 7 TURNER
● A2.2	BUILDING ELEVATIONS - 11 TURNER
● A2.3	BUILDING ELEVATIONS - 11 TURNER
● A3.0	BUILDING SECTIONS - 7 TURNER
● A3.1	BUILDING SECTIONS - 11 TURNER
● A7.0	DOOR & WINDOW SCHEDULES
○	DRAWING ISSUED FOR REFERENCE ONLY
●	DRAWING FORTHCOMING
●	CONTRACT DOCUMENT

BARBA+WHEELLOCK
ARCHITECTURE
PRESERVATION
DESIGN
500 CONGRESS STREET
PORTLAND, MAINE 04101
FAX 207.772.3667
TEL 207.772.2722

TOOTHAKER (TURNER ST.)
PORTLAND, ME

Title:
PROJECT NO: 200508
DATE: 3 JANUARY 2006
REVISIONS:
ISSUED FOR: CONSTRUCTION
DRAWING NO:
G1.0