


ANDERSEN 400 SERIES	(3)2×10/w ½"PLY	AWNING WINDOW	60.25"x26.25"	04
ANDERSEN 200 SERIES	(3)2×10/w ½"PLY	DOUBLE HUNG	36.5"x40.25"	03
ANDERSEN 400 SERIES	(3)2×10/w ½"PLY	AWNING WINDOW	60.25"x24.25"	02
ANDERSEN 400 SERIES	(3)2×10/w ½"PLY	CASEMENT WINDOW	36.5x50.5"	01
NOTES	HEADER	LABLE	SIZE	DOOR#
AD(PSF) 50	WINDOWS & HEADER SCHEDULE ROOF LIVE LOAD(PSF) 50	HEADER SCH	WINDOWS &	

EXISTING STRUCTURE

	Proje Shee	Draw	Scale	Date		06/17/16	05/09/16	05/05/16	10/28/15	Revi
2 of 3	Project: A061615 Sheet Number:	Drawn By: JTM	e: 1/4"=1'-0"	: 06/17/16		REVISED PLANS	REVISED PLANS	REVISED PLANS	REVISED PLANS	Revisions:

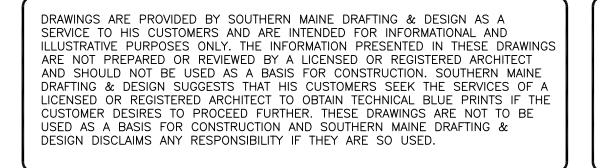

Proposed Third Floor Plan Turner Street Apartments Portland, ME

