



1 East (Rear) Elevation  
A2.1 SCALE: 1/4" = 1' - 0"



2 South (Right) Elevation  
A2.1 SCALE: 1/4" = 1' - 0"

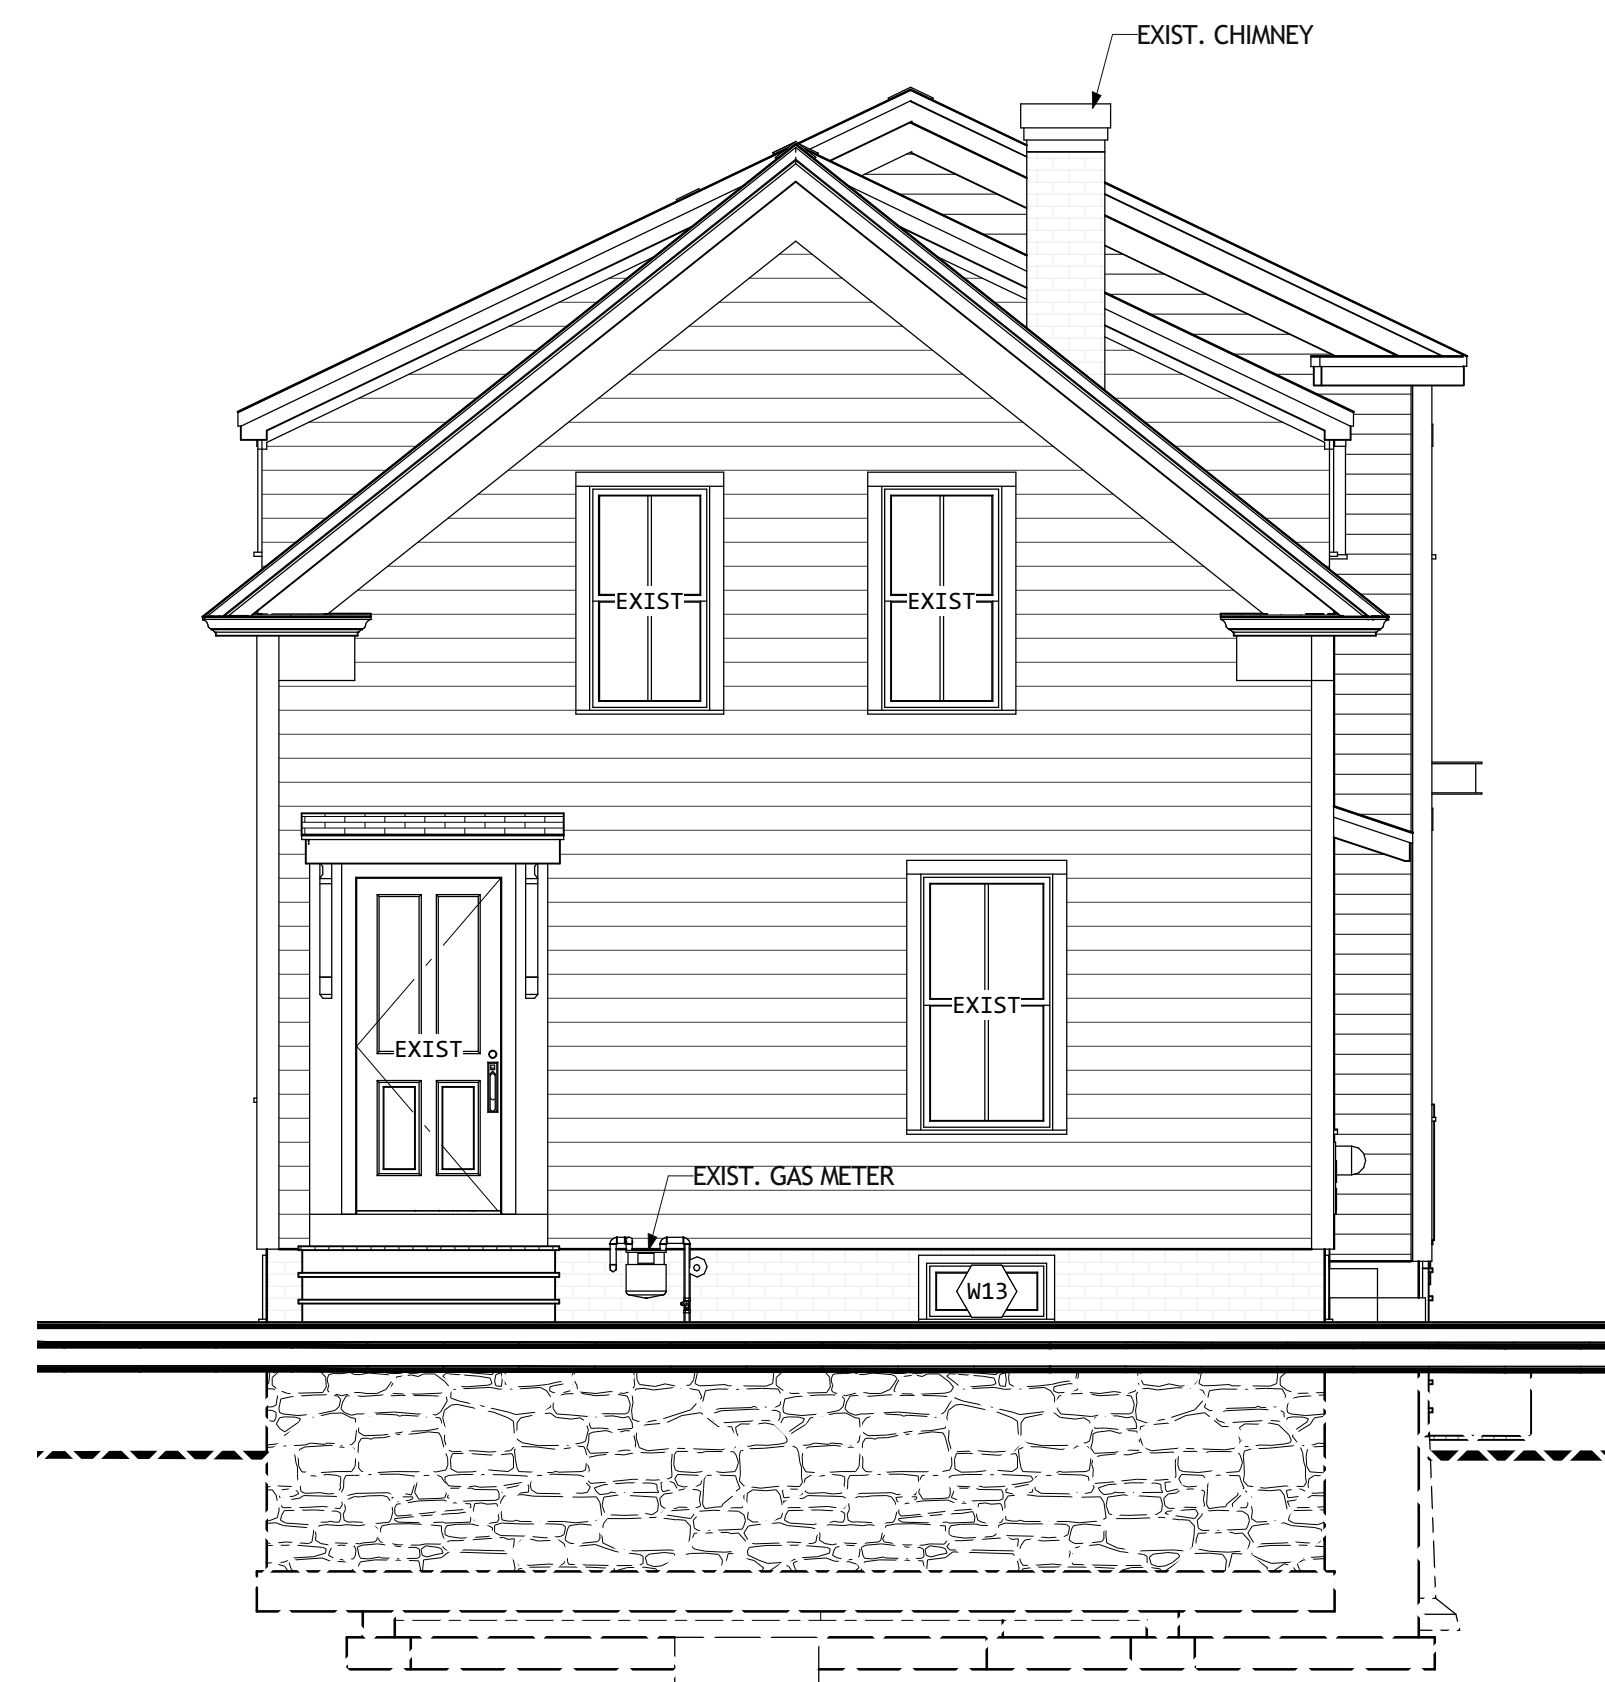

3 West (Front) Elevation  
A2.1 SCALE: 1/4" = 1' - 0"

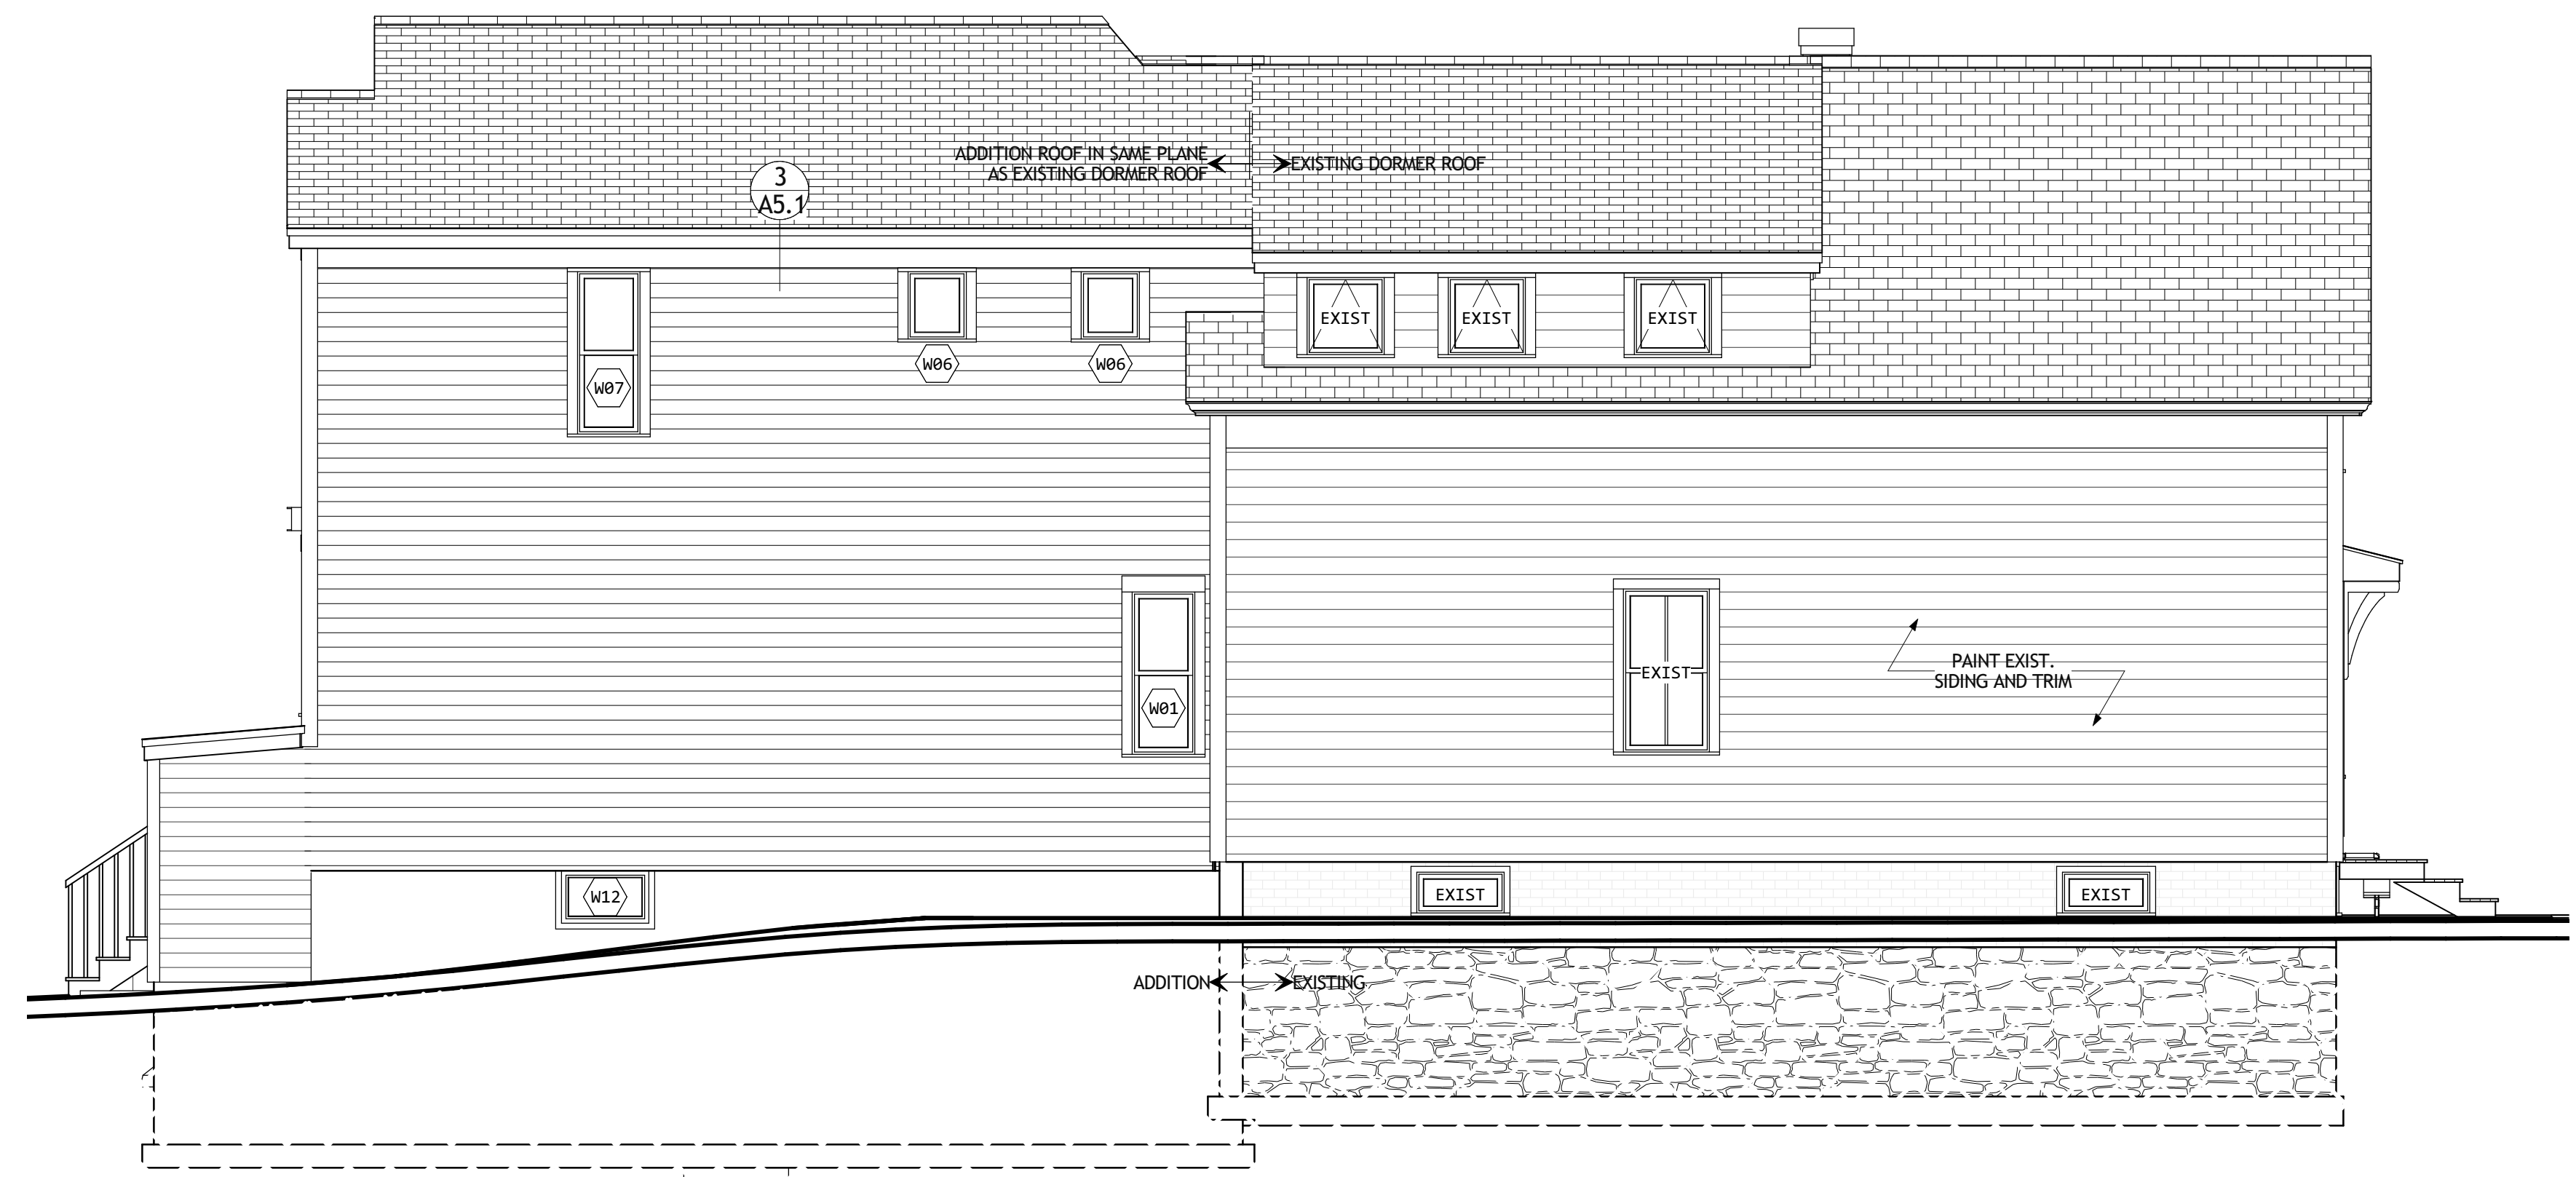

4 North (Left) Elevation  
A2.1 SCALE: 1/4" = 1' - 0"

Kevin Moquin Architect  
km Info@km-a.me (207)-615-6421  
Revisions: \_\_\_\_\_

Ritzo-Buck  
Addition  
15 Howard Street  
Portland, Maine

0 1 2 3 4 5 6 7  
Graphic Scale 1/4" = 1'-0"

PERMIT SET

Exterior Elevations

8/28/2015  
A2.1  
3 of 7