



3 Roof Framing Plan
SCALE: 1/4" = 1' - 0"

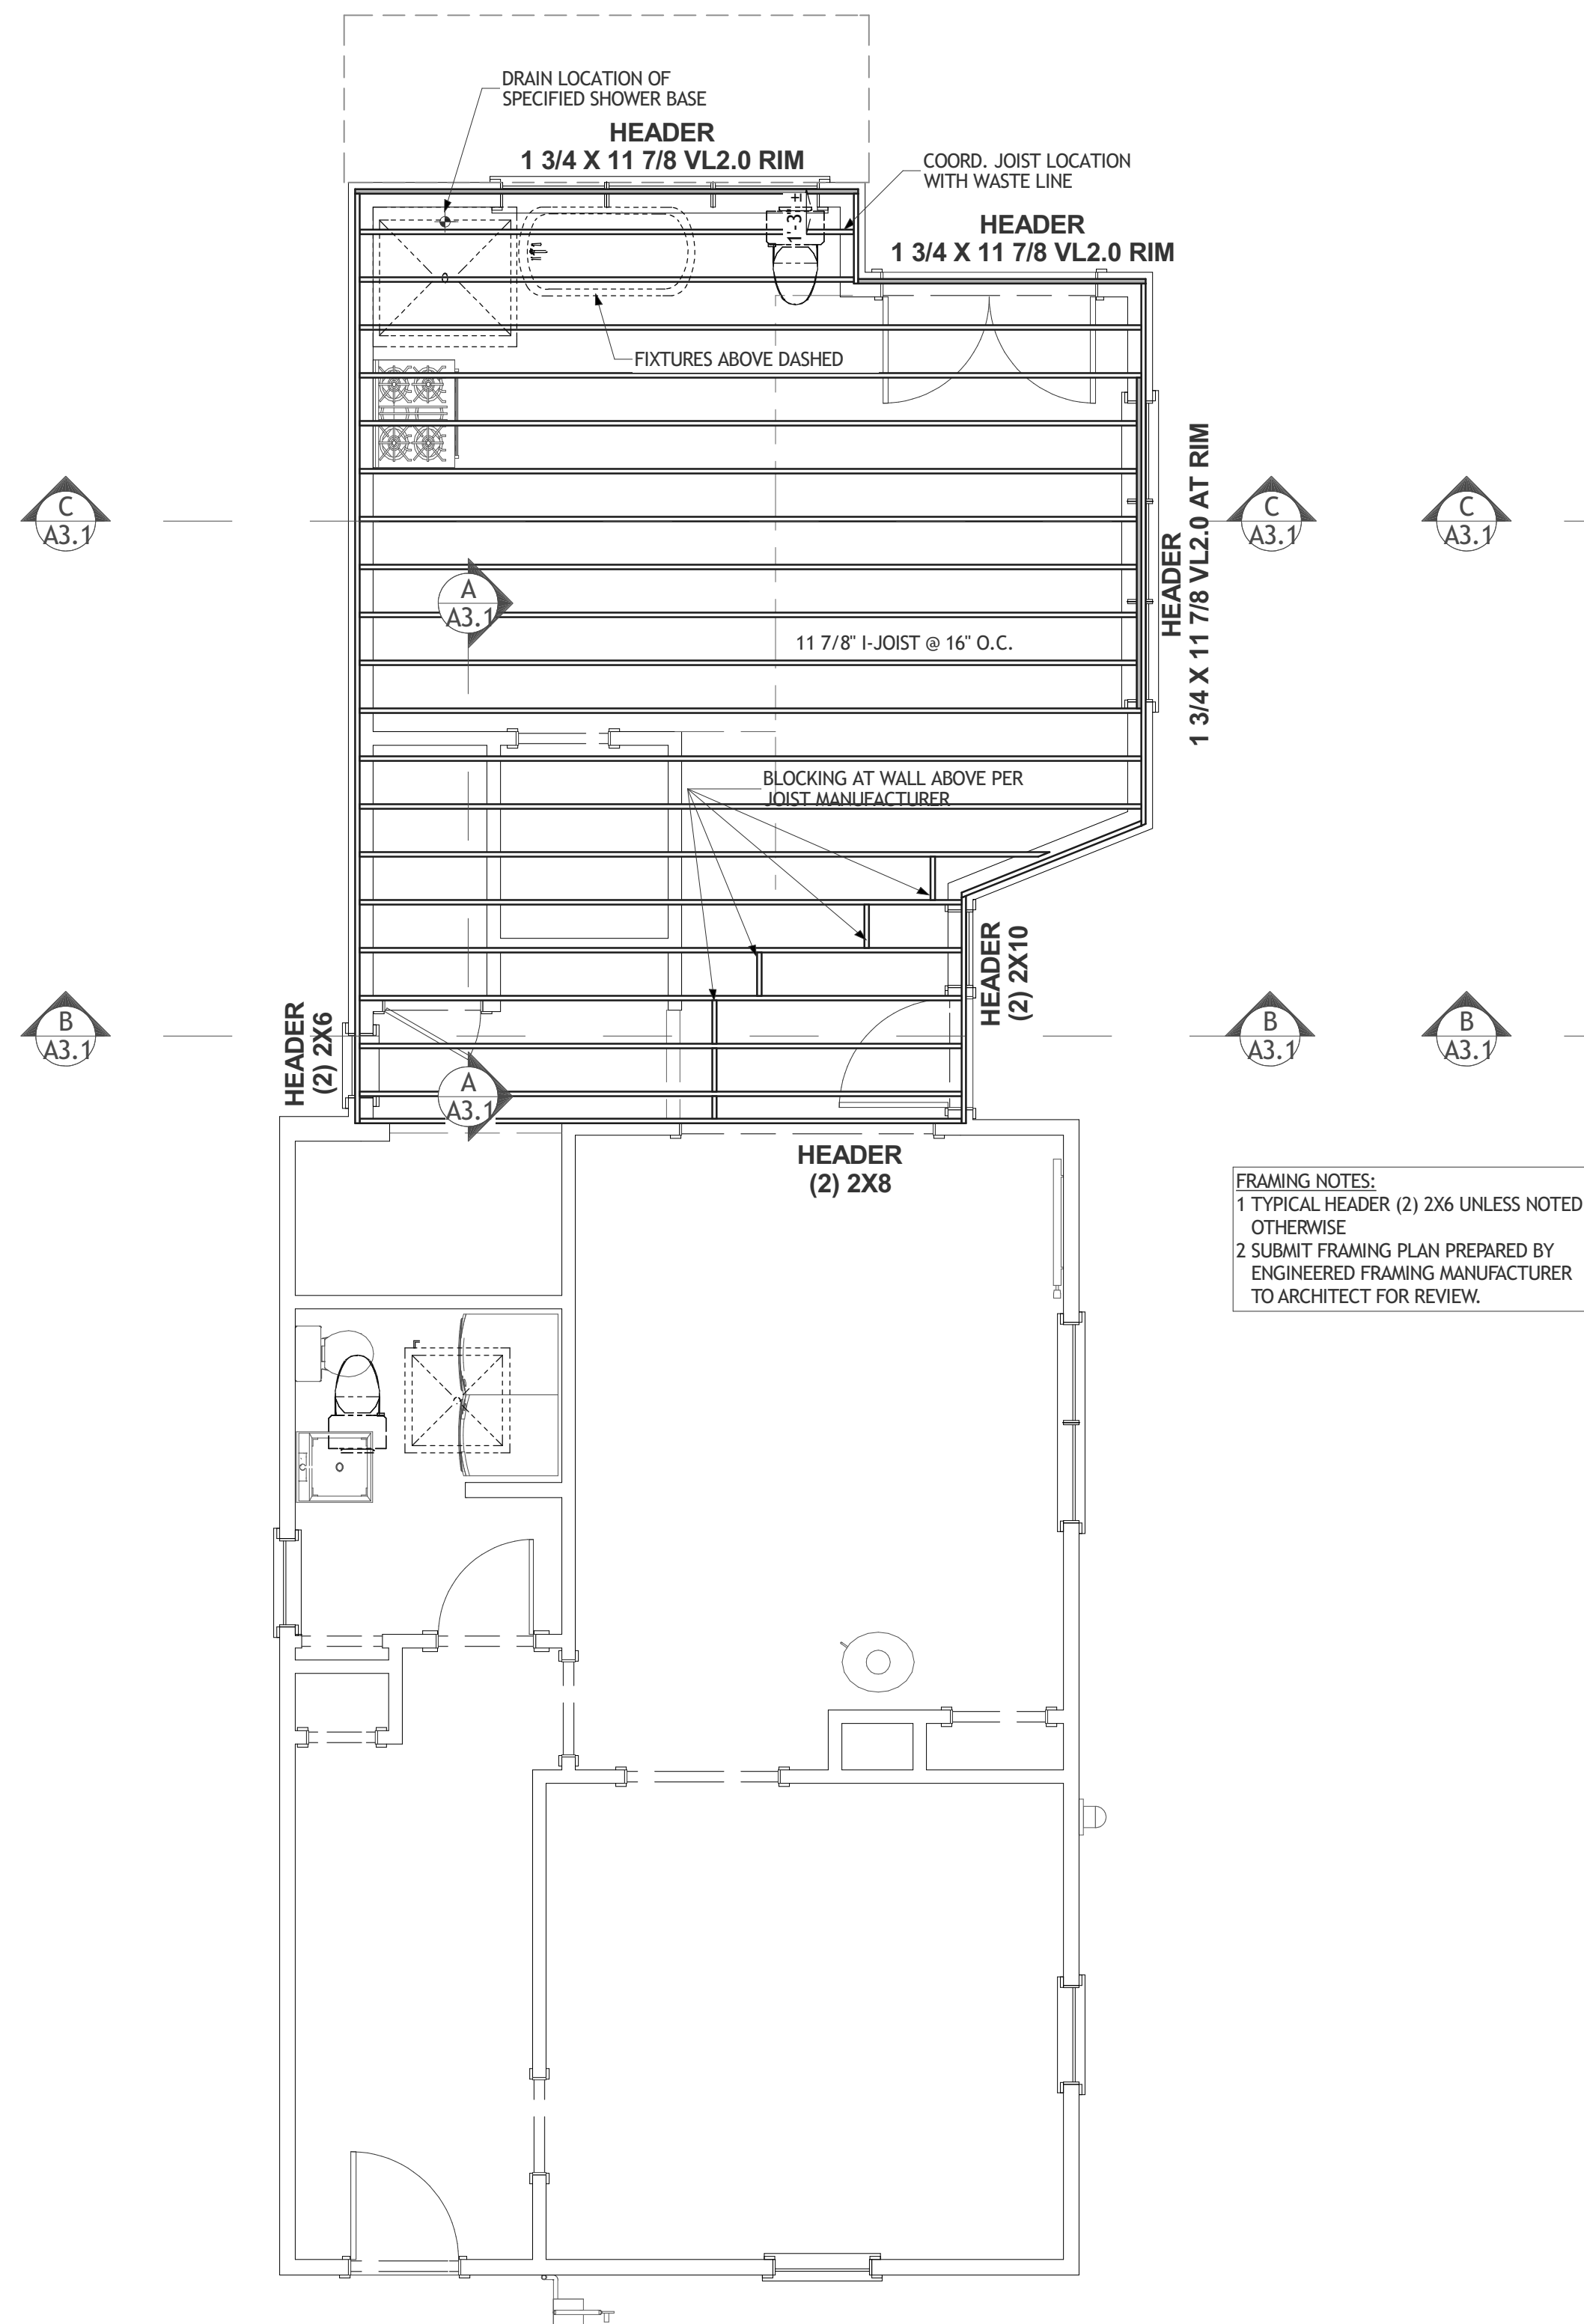

FRAMING NOTES:
1 TYPICAL HEADER (2) 2X6 UNLESS NOTED OTHERWISE
2 SUBMIT FRAMING PLAN PREPARED BY ENGINEERED FRAMING MANUFACTURER TO ARCHITECT FOR REVIEW.

2 Second Floor Framing Plan
SCALE: 1/4" = 1' - 0"

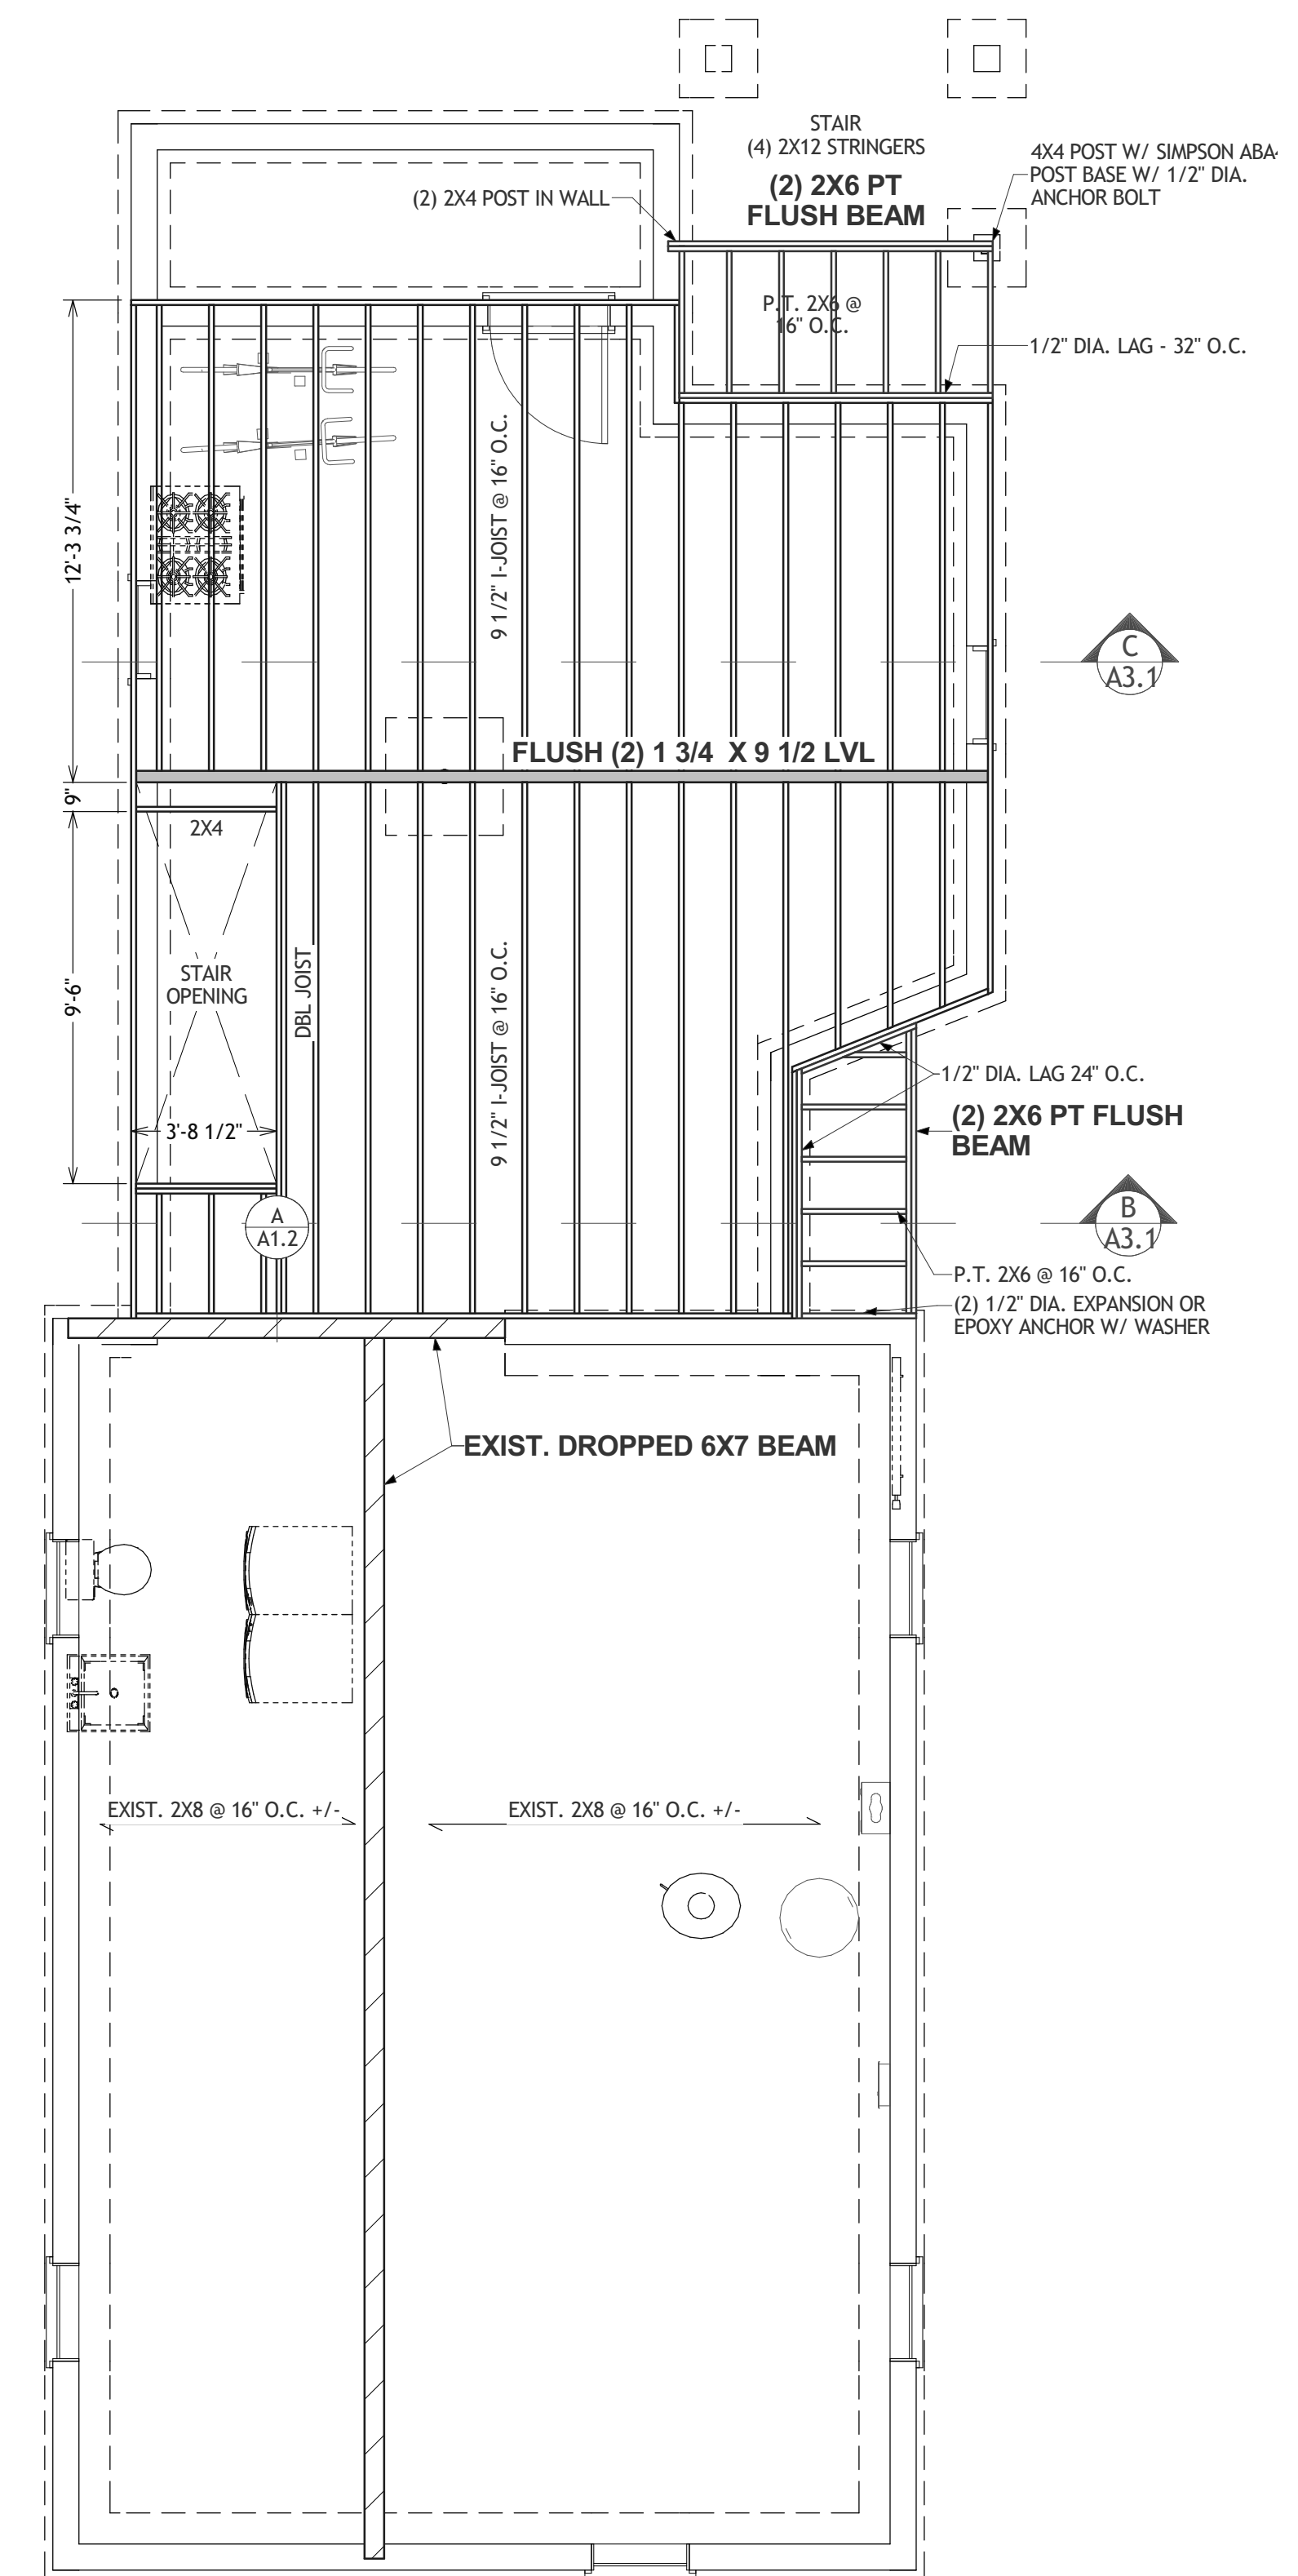

1 First Floor Framing Plan
SCALE: 1/4" = 1' - 0"

Kevin Moquin Architect
km
Info@km-a.me
(207)-615-6421
Revisions:

Ritzo-Buck
Addition
15 Howard Street
Portland, Maine

0 1 2 4 7
Graphic Scale 1/4" = 1'-0"

PERMIT SET

Framing Plans

8/28/2015
S1.1
6 of 7