




1 EAST ELEVATION
 A-201 SCALE: 1/4" = 1'-0"

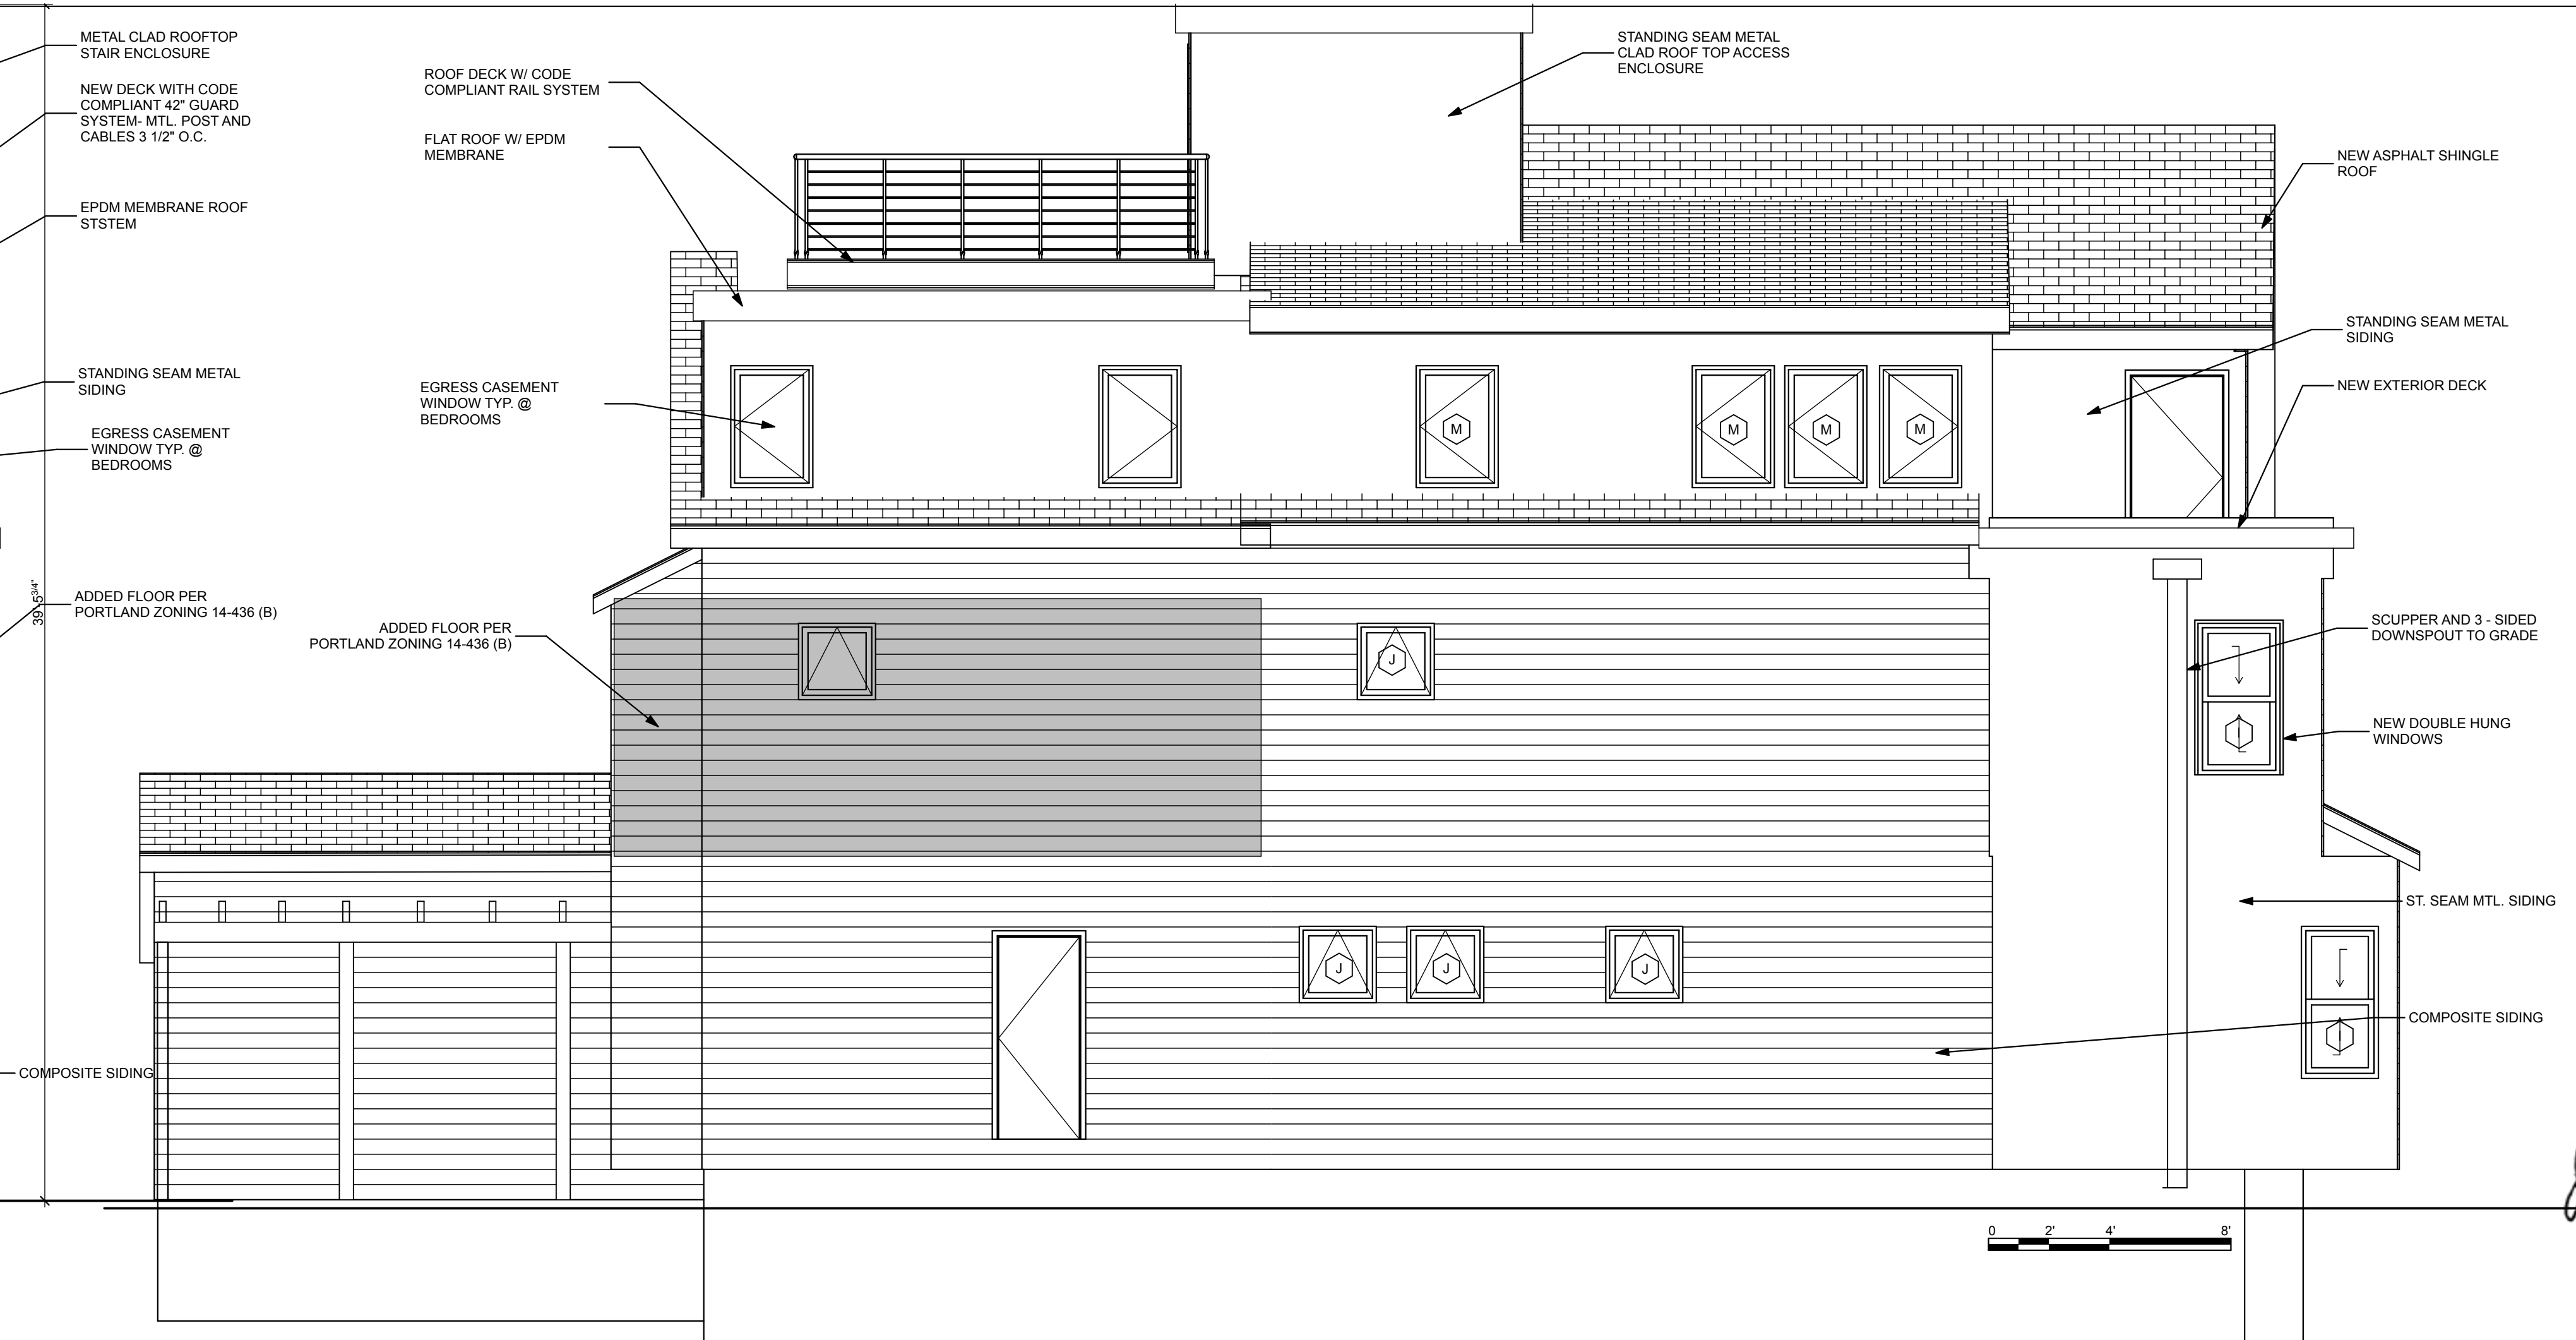

4 NORTH ELEVATION
 A-201 SCALE: 1/4" = 1'-0"

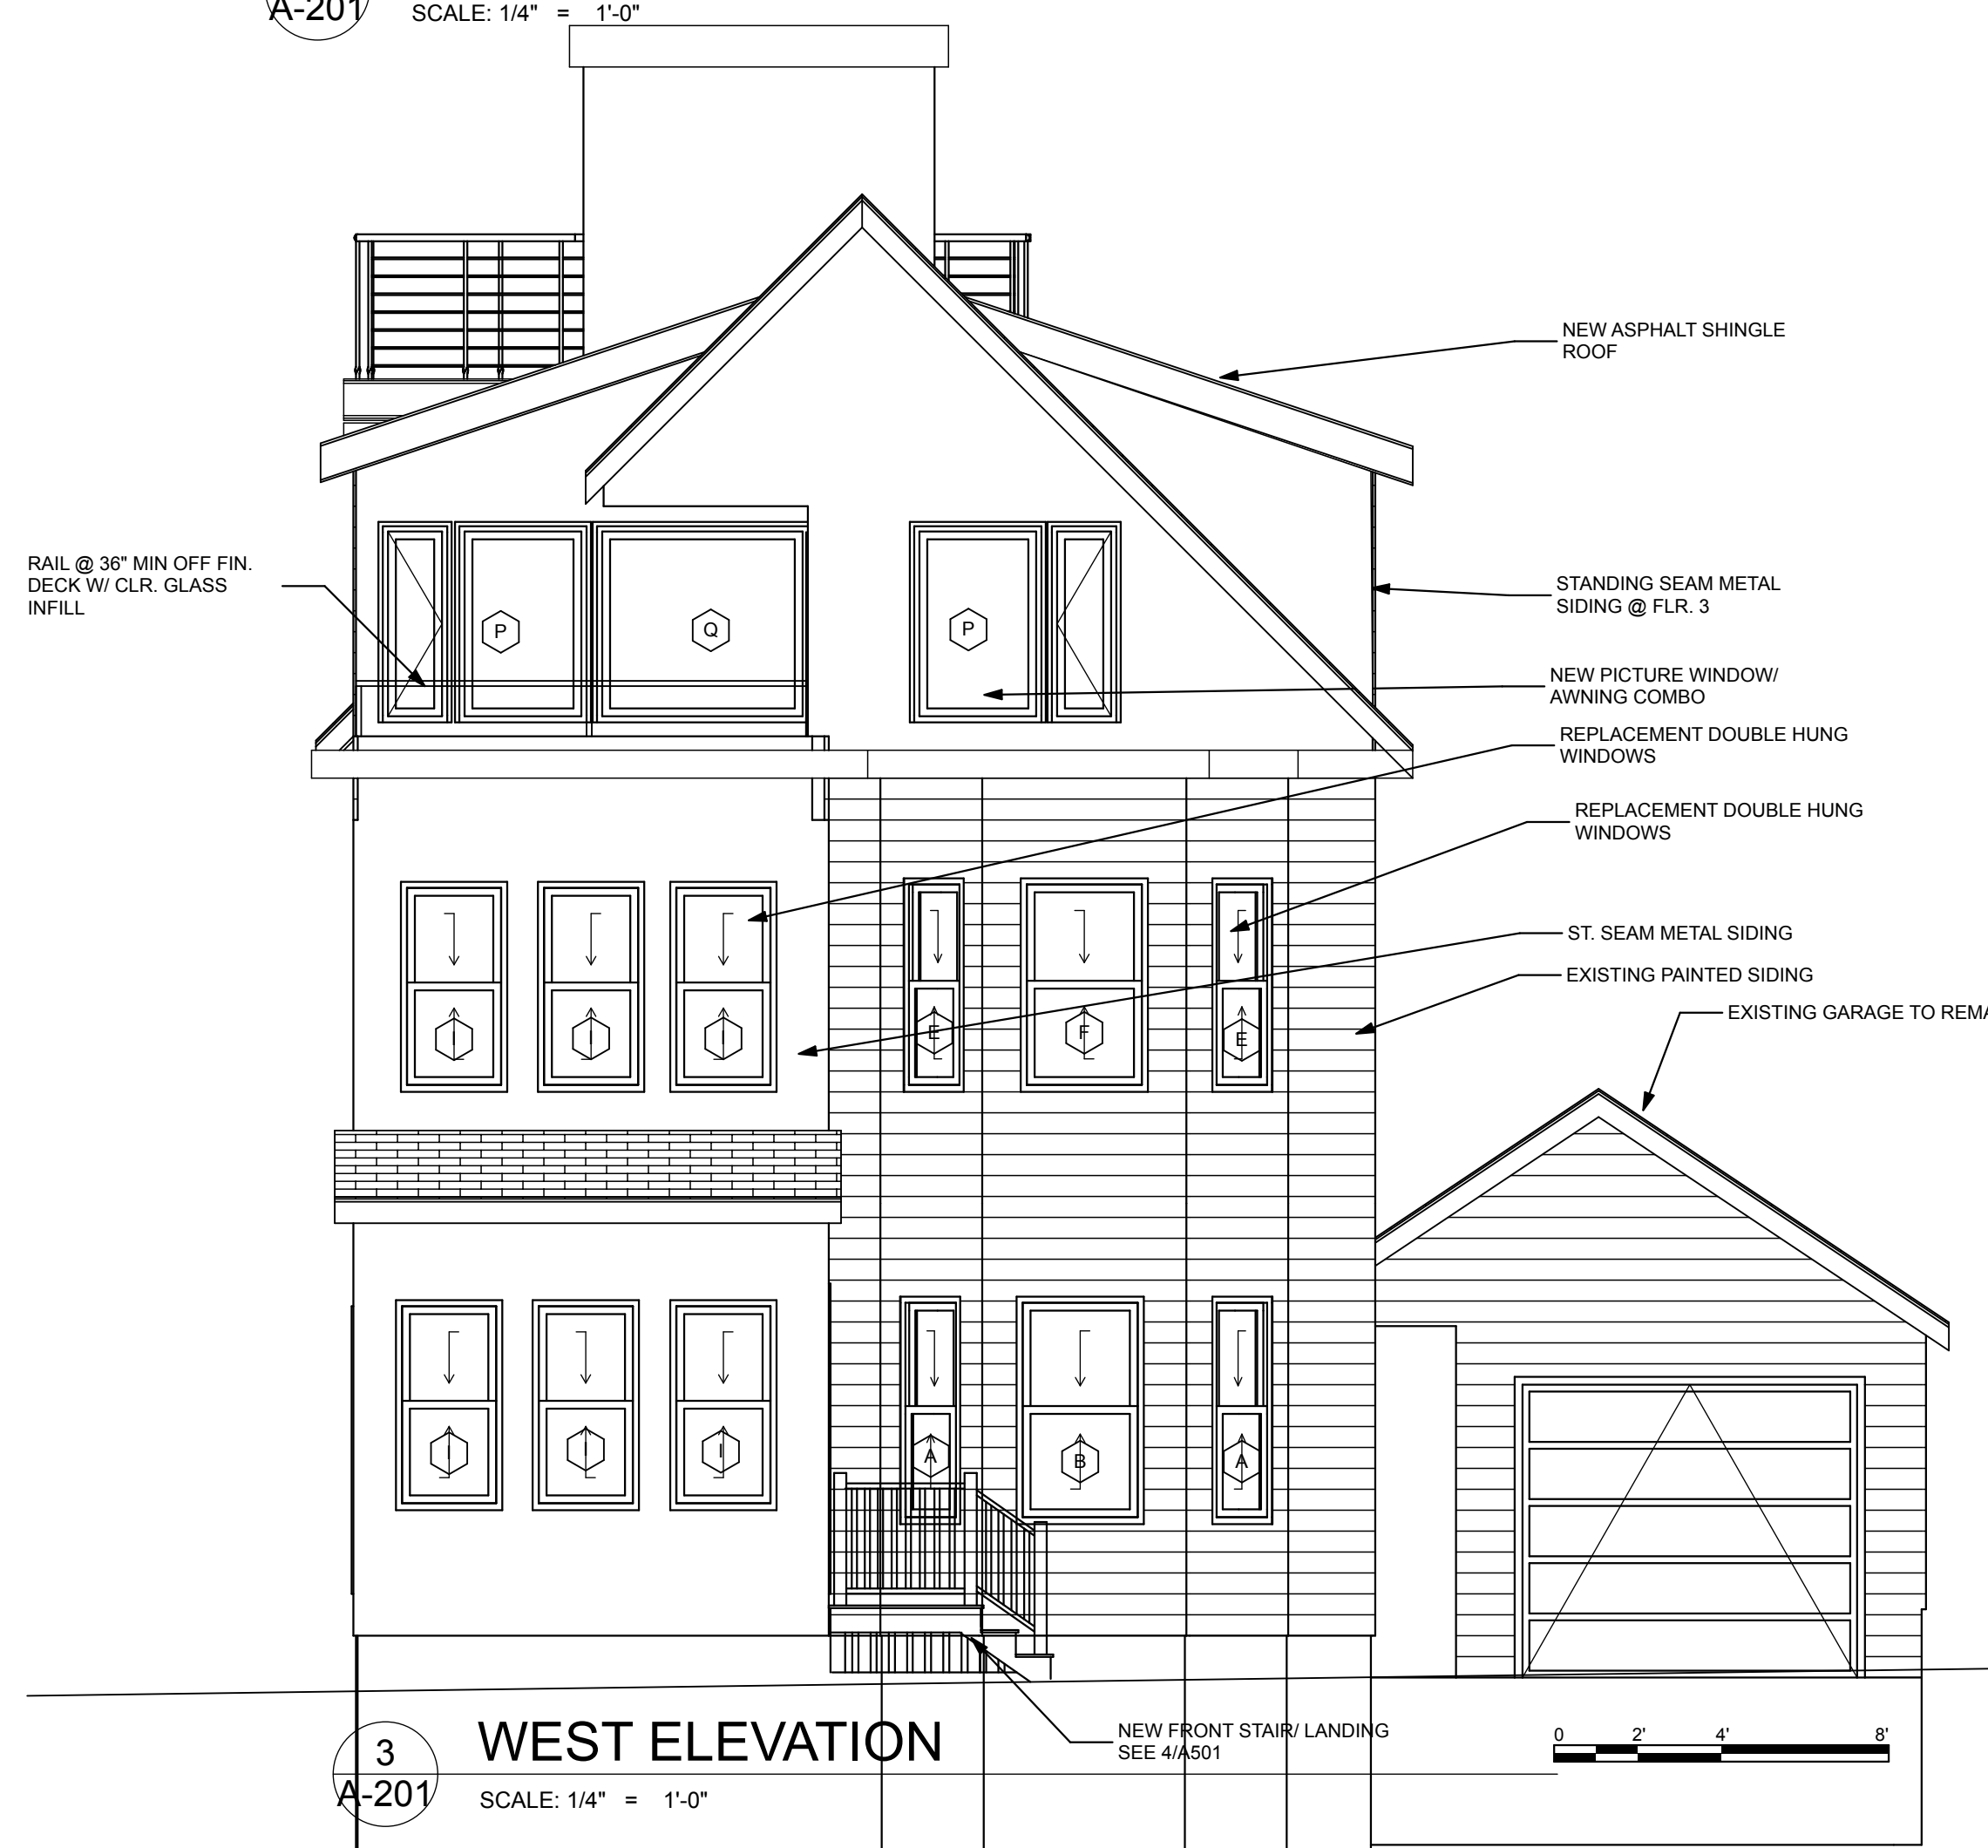


3 WEST ELEVATION
 A-201 SCALE: 1/4" = 1'-0"

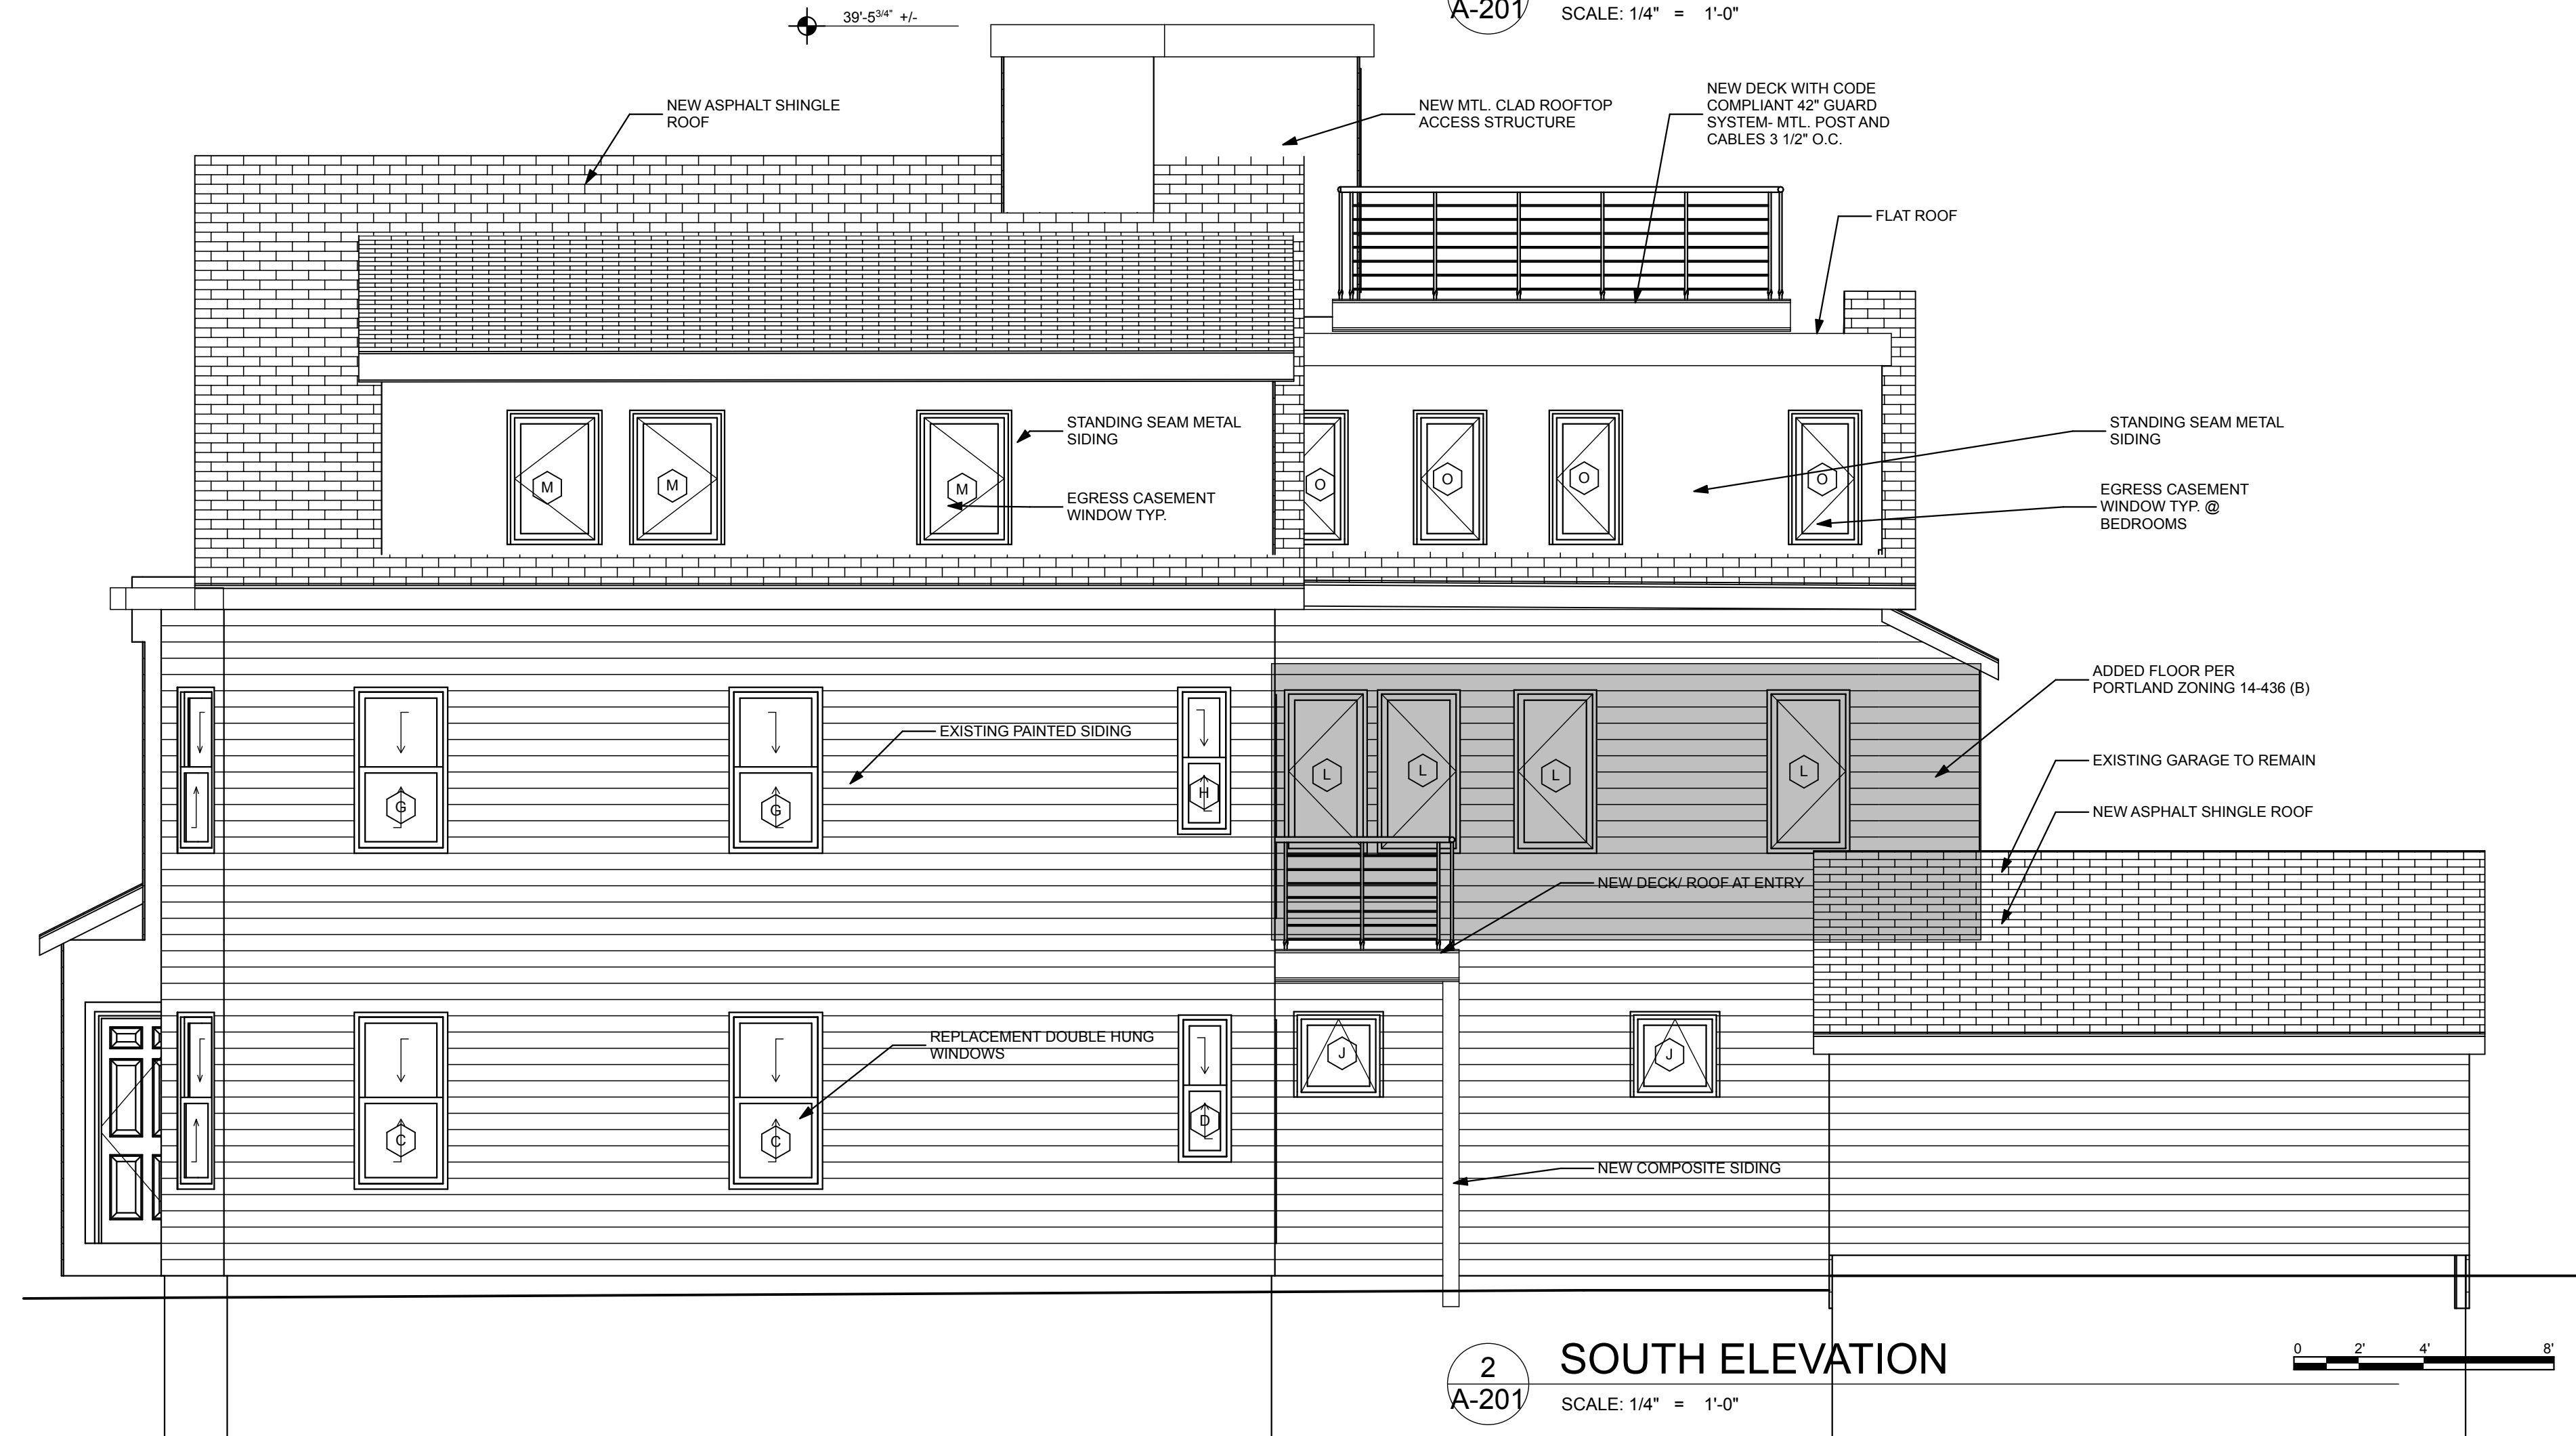

2 SOUTH ELEVATION
 A-201 SCALE: 1/4" = 1'-0"

32 TURNER ST.
 PORTLAND, MAINE
 AQUARIUS PROPERTY MANAGEMENT

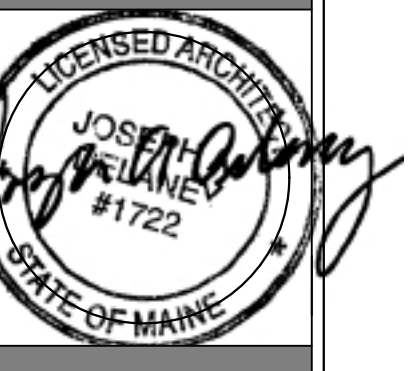

WHIPPLE — CALLENDER ARCHITECTS

136 PLEASANT AVE.
 PORTLAND, ME 04103
 P 207.115.2646
 F 207.115.3631
 www.whipplecallender.com

MARK	DATE	DESCRIPTION

DATE: PERMIT APP. 2.12.14
 CHECKED BY: JAD
 DRAWN BY: JAD
 JOB: 13-2014
 SHEET TITLE: ELEVATIONS

A-201