


32 TURNER ST
 32 TURNER ST
 PORTLAND, ME
 BUILDING RENOVATION

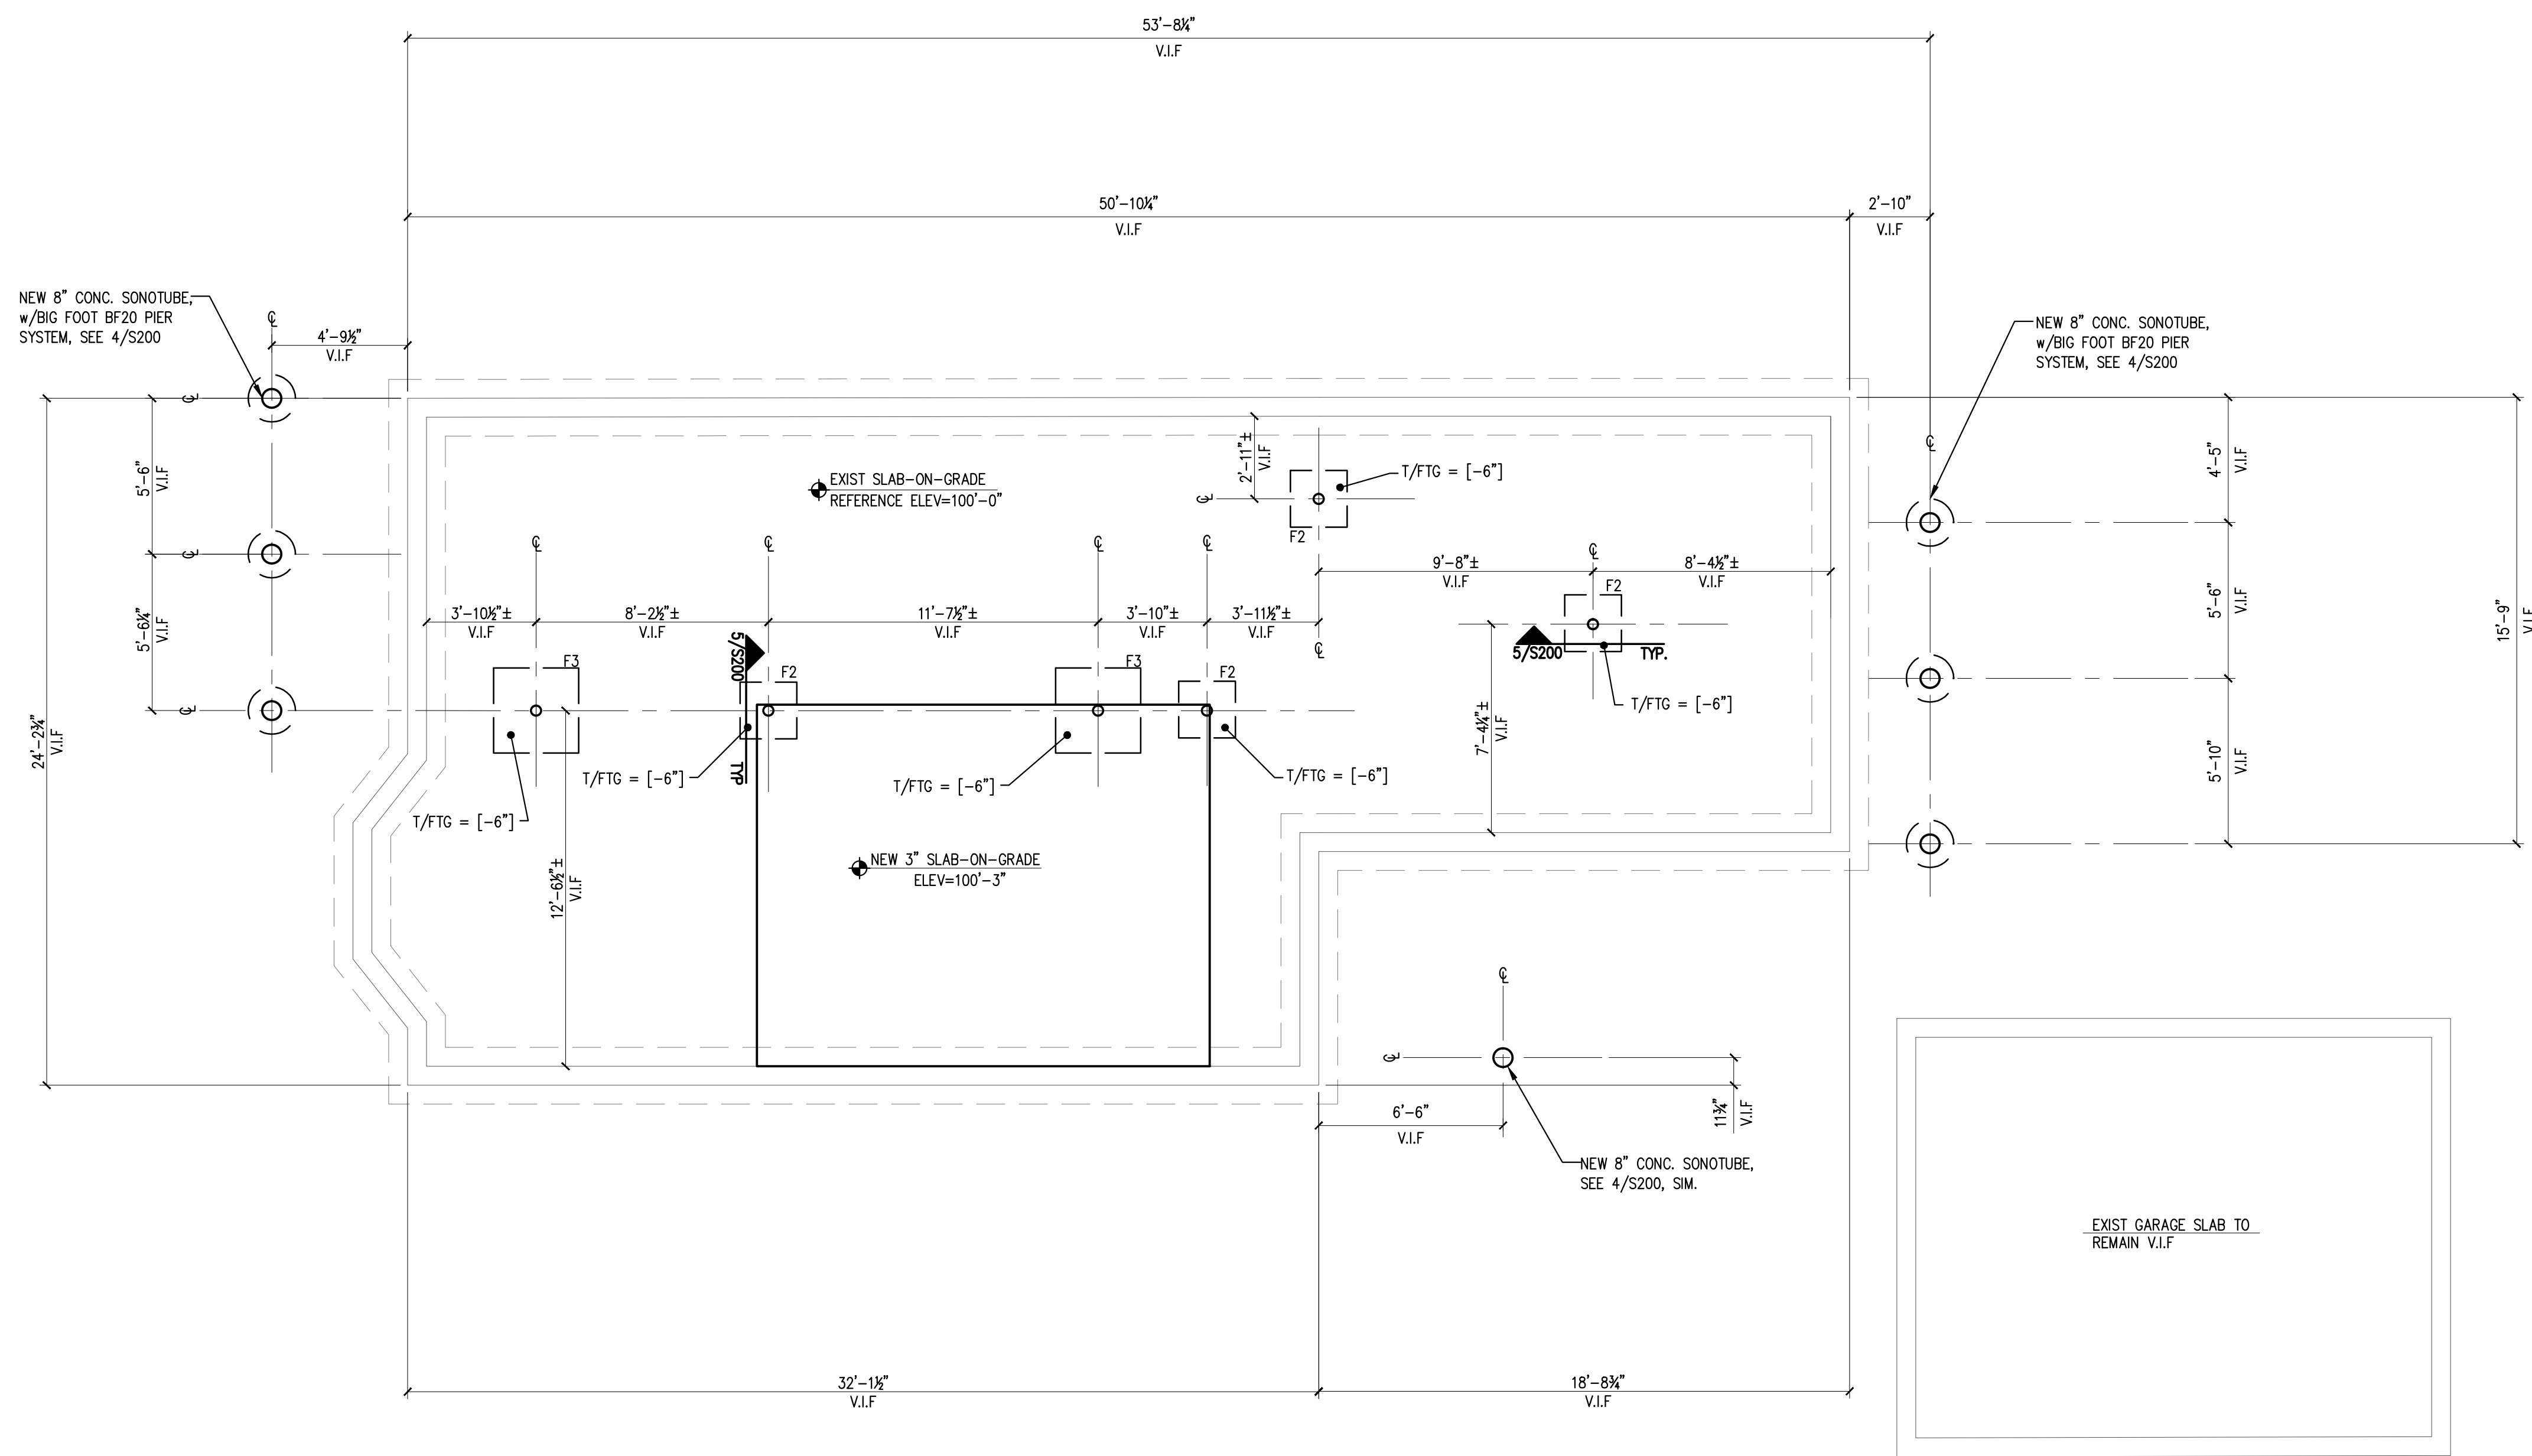

FOOTING SCHEDULE				
TYPE	LENGTH	WIDTH	DEPTH	REINFORCING
F2	2'-0"	2'-0"	1'-0"	(3)-#5's BOTT, EW
F3	3'-0"	3'-0"	1'-0"	(4)-#5's BOTT, EW

- NOTES:**
- SEE S200 FOR TYPICAL SLAB-ON-GRADE AND TYPICAL WALL REINFORCING DETAILS.
 - REFERENCE EXISTING SLAB ON GRADE ELEVATION = 100'-0"
 - TOP OF CONCRETE ELEVATIONS ARE NOTED (+X") FROM SLAB-ON-GRADE ELEVATION.
 - TOP OF FOOTING ELEVATIONS ARE NOTED [-X-X"].
 - "F#" DENOTES FOOTING SIZE, SEE FOOTING SCHEDULE, THIS DWG FOR ADD'L INFORMATION CONTRACTOR TO VERIFY ALL DIMENSIONS, ELEVATIONS AND EXISTING CONDITIONS IN FIELD PRIOR TO CONSTRUCTION AND NOTIFY ENGINEER OF ANY DISCREPANCIES.

PLAN LEGEND

	SHEAR WALL
	BEAM
	HSS COLUMN
	COLUMN FROM ABOVE
	COLUMN BELOW
	COLUMN ABOVE AND BELOW
	HOLD-DOWN

ISSUED

No.	DESCRIPTION	DR.		DATE	
		BY	SJP	ED	2-12-14
A	ISSUED FOR PERMIT ONLY-NOT FOR CONSTRUCTION				

SHEET TITLE:
FOUNDATION PLAN

DESIGNED: SJP
 DRAWN: SJP
 DATE: 1-15-14
 PROJECT NUMBER: 14-003