



1 EAST ELEVATION
A-201 SCALE: 1/4" = 1'-0"

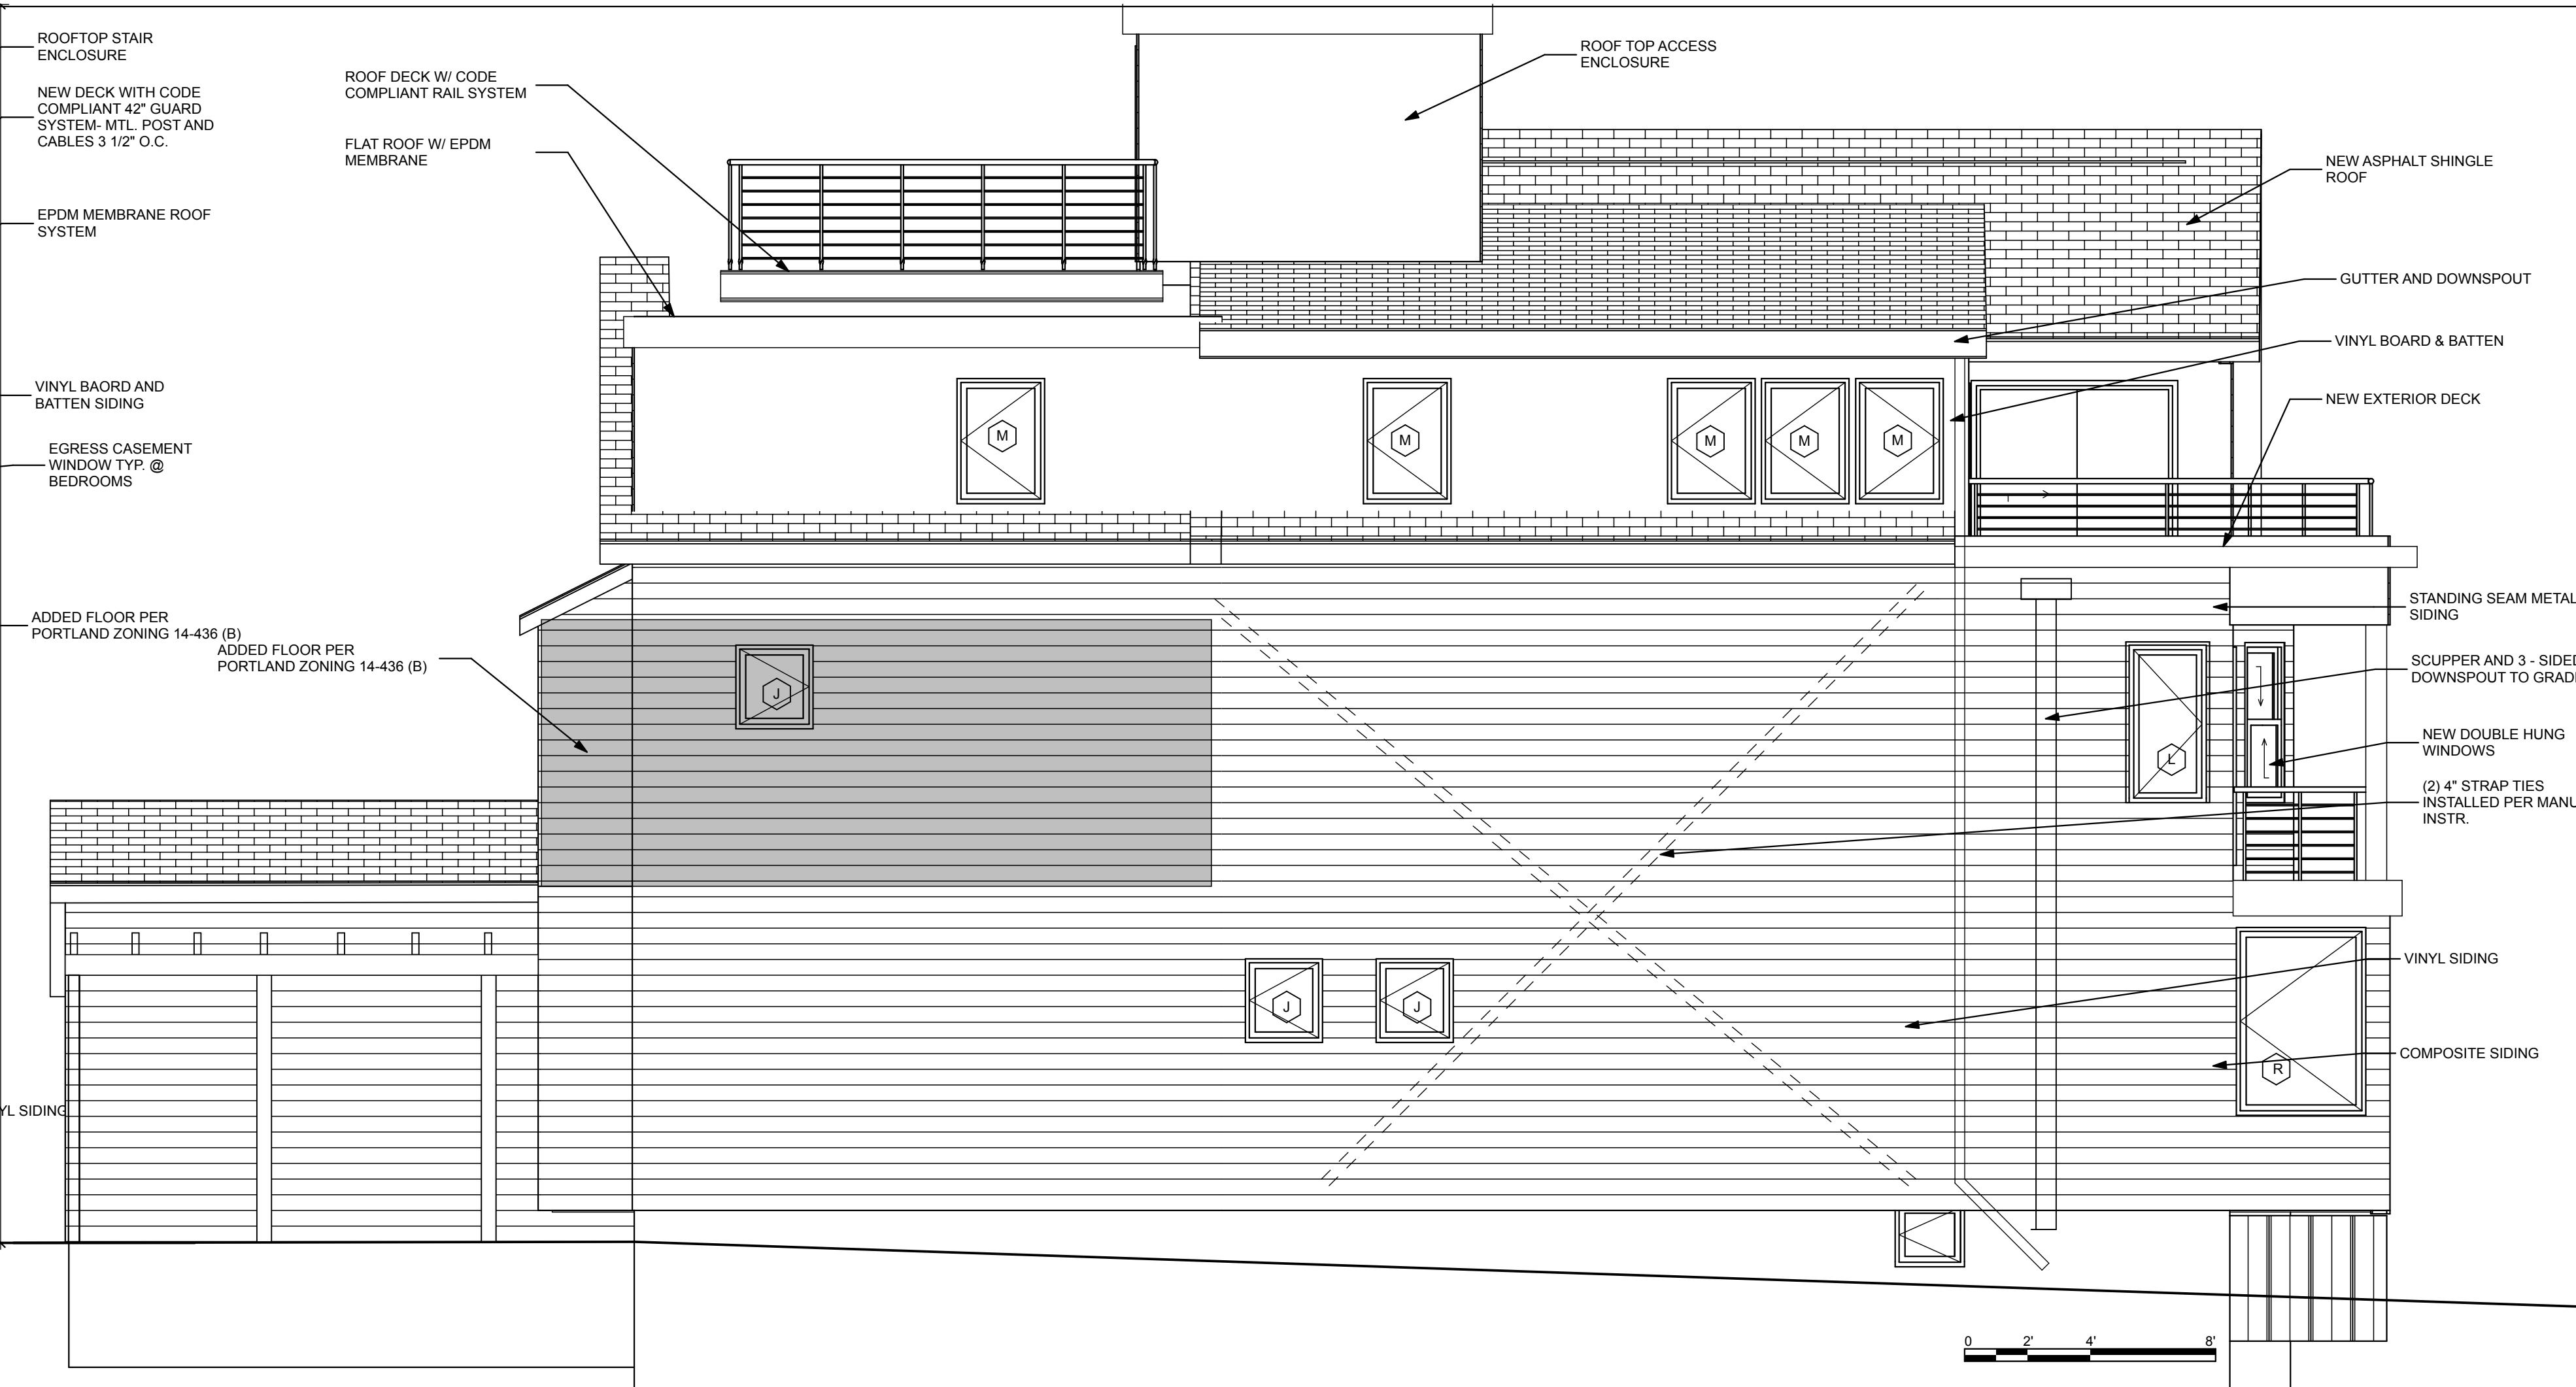

4 NORTH ELEVATION
A-201 SCALE: 1/4" = 1'-0"

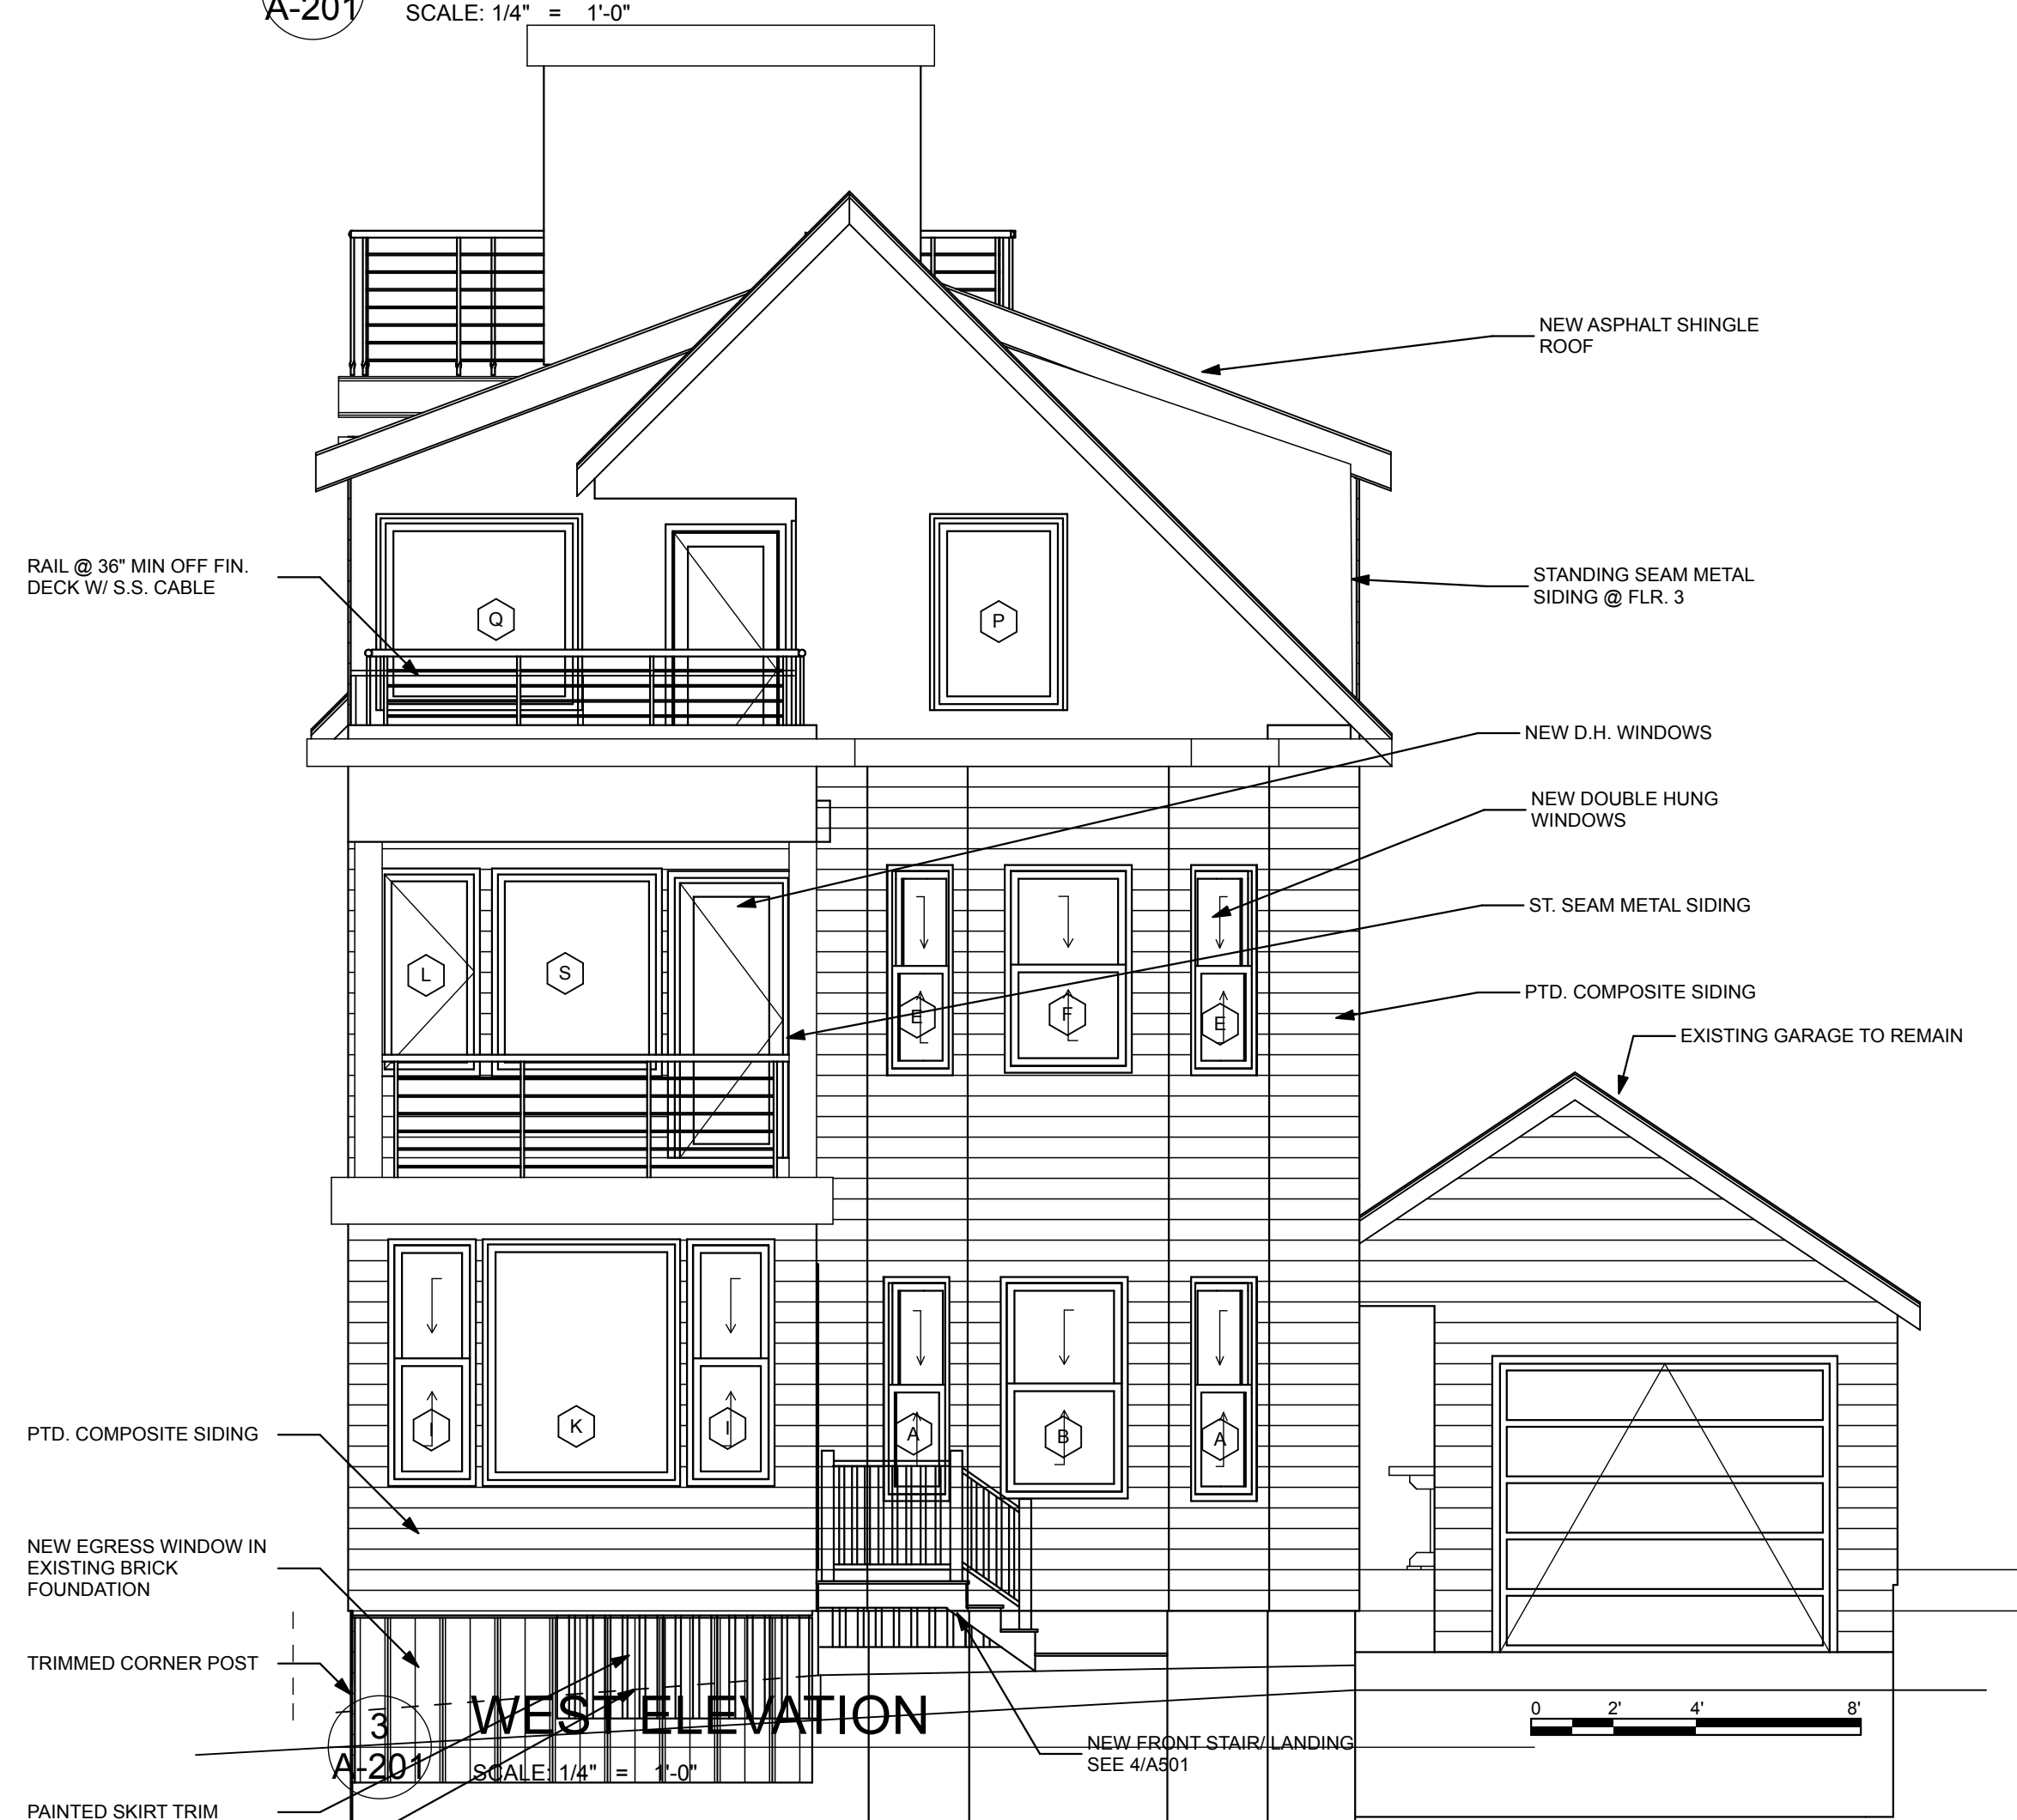

3 WEST ELEVATION
A-201 SCALE: 1/4" = 1'-0"



2 SOUTH ELEVATION
A-201 SCALE: 1/4" = 1'-0"

32 TURNER ST.
PORTLAND, MAINE

AQUARIUS PROPERTY
MANAGEMENT

**WHIPPLE —
CALLENDER
ARCHITECTS**

136 PLEASANT AVE.
PORTLAND, ME 04103
P 207.715.2646
F 207.715.3631
www.whipplecallender.com

MARK	DATE	DESCRIPTION
	5/15/14	WINDOW/DECK REV.
	6/2/14	WIND/PLAN REV.

DATE: PERMIT APP. 2.12.14
CHECKED BY: JAD
DRAWN BY: JAD
JOB: 13-2014
SHEET TITLE: ELEVATIONS

A-201