

**EMERSON STREET RENOVATION
NEW CONSTRUCTION**
23 EMERSON STREET | PORTLAND
BRYCE AVALLONE & PETER VALCOURT



**DEXTRIOUS
CREATIVE**

PORTLAND, ME 04102
TRACIE REED, ARCHITECT
NCARB, AIA, LEED AP BD+C
traciereed@dextrouscreative.com
207.409.0459 (cell)

GENERAL CONTRACTOR/OWNER REP.

PETER VALCOURT
PETER.VALCOURT@YAHOO.COM
207.469.8494

STRUCTURAL ENGINEER

AL HODSON
RESURGENCE ENGINEERING
61 INDIA STREET, SUITE 7
PORTLAND, ME 04101
AL@RESURGENCEENGINEERING.COM
207.615.9985 (CELL)

CARPENTERS

CARL LITTLEFIELD
LITTLEFIELD & SON CONSTRUCTION
79 TOWN FARM RD
BUXTON, ME 04093
CARL.LITTLEFIELD@YAHOO.COM
207.929.6040

No.	Description	Date


Attic/Roof Plan

Project number 15-16
Date 06.23.15
Drawn by TJR
Checked by TJR

A-1.5

Scale 1/4" = 1'-0"

6/23/2015 10:56:25 AM

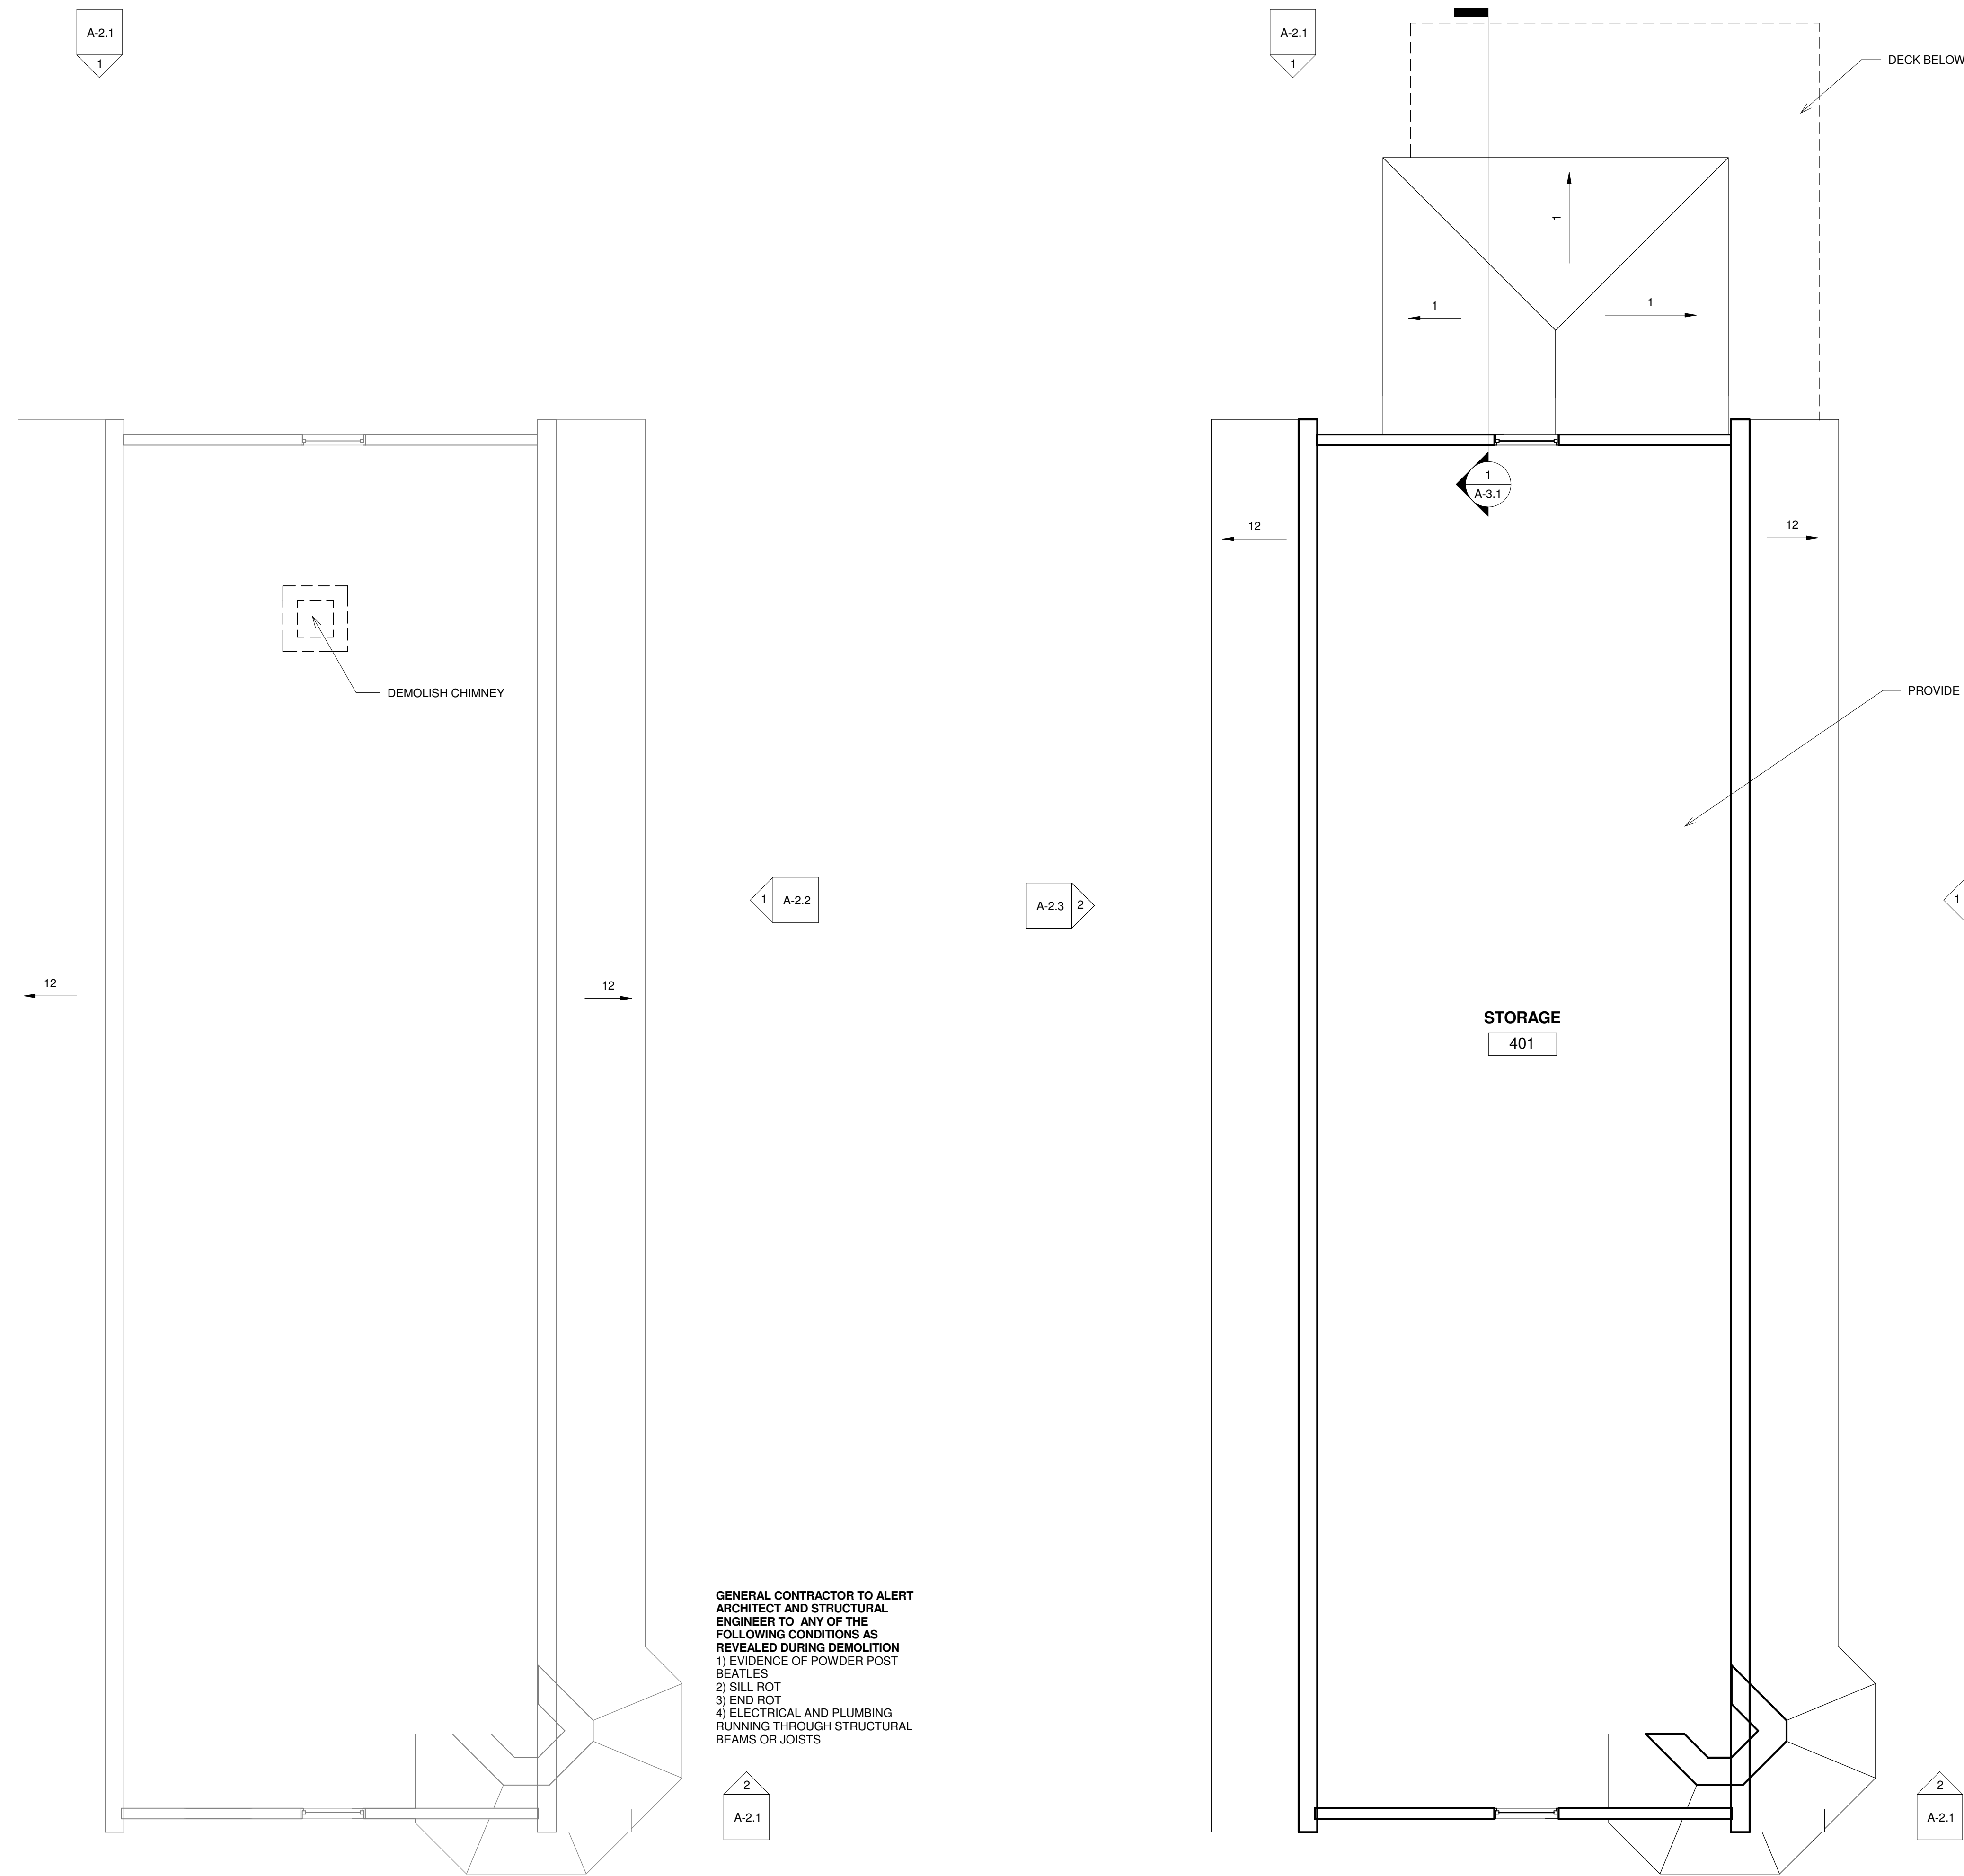

GENERAL CONTRACTOR TO ALERT ARCHITECT AND STRUCTURAL ENGINEER TO ANY OF THE FOLLOWING CONDITIONS AS REVEALED DURING DEMOLITION
1) EVIDENCE OF POWDER POST BEETLES
2) SILL ROT
3) END ROT
4) ELECTRICAL AND PLUMBING RUNNING THROUGH STRUCTURAL BEAMS OR JOISTS

1 Roof Existing/Demo
1/4" = 1'-0"

2 Roof
1/4" = 1'-0"

