




CWS Architects

Architecture
Space Planning
Value Design

434 Cumberland Avenue
Portland, ME 04101
Phone: (207)774-4441
Fax: (207)774-4016

www.CWSArch.com

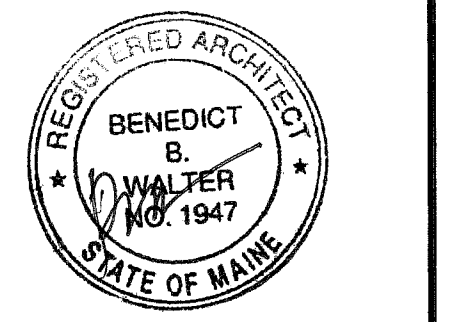

Owner:
Avesta Munjoy Commons, LP.
307 Cumberland Ave.
Portland, Maine 04101
TEL. 207-553-7780

Client:

Munjoy Commons Apartments

Portland, Maine


Project No: 07429

Drawing Title:
**EMERSON
REMOVALS FIRST
FLOOR PLAN**


Scale: 1/4" = 1'-0"
Date: August 28, 2009

- Revisions:
- △
 - △
 - △
 - △
 - △
 - △

Drawing Number:
**EMERSON
DA1.2**

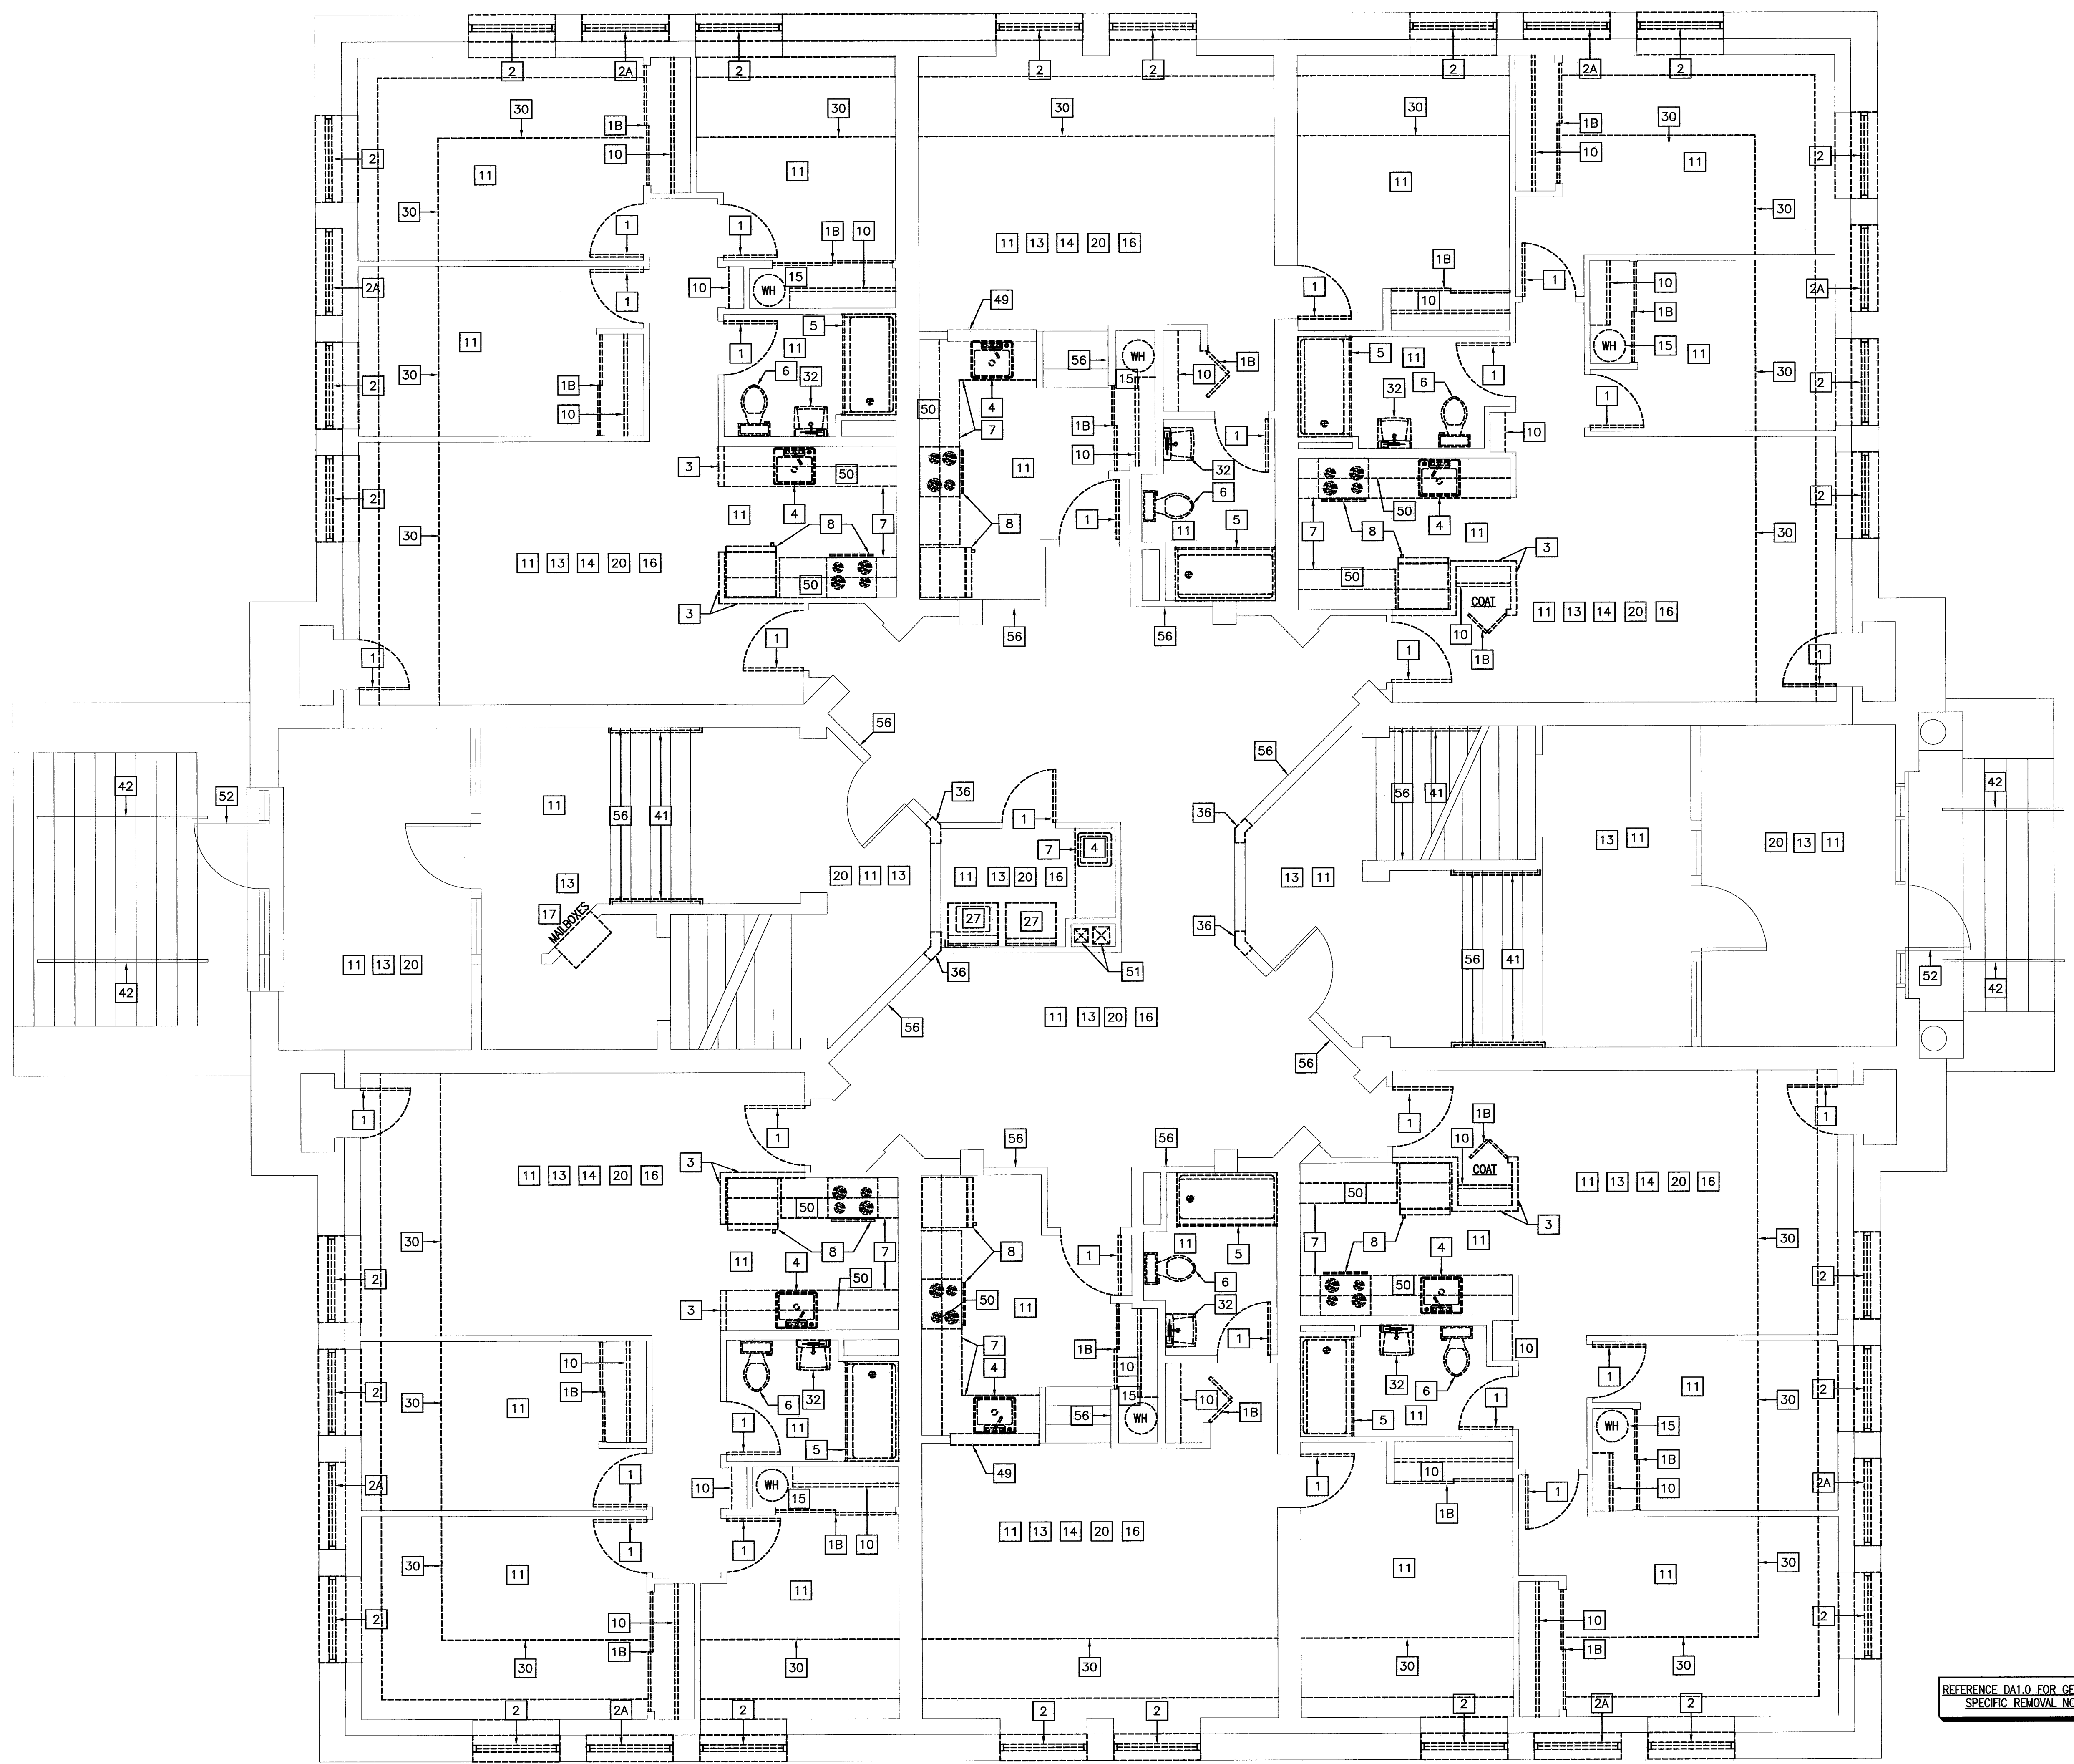

REFERENCE DA1.0 FOR GENERAL & SPECIFIC REMOVAL NOTES.

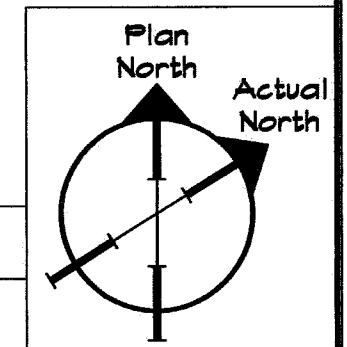

1 REMOVALS FIRST FLOOR PLAN
REFERENCED FROM:

SCALE: 1/4" = 1'-0"