


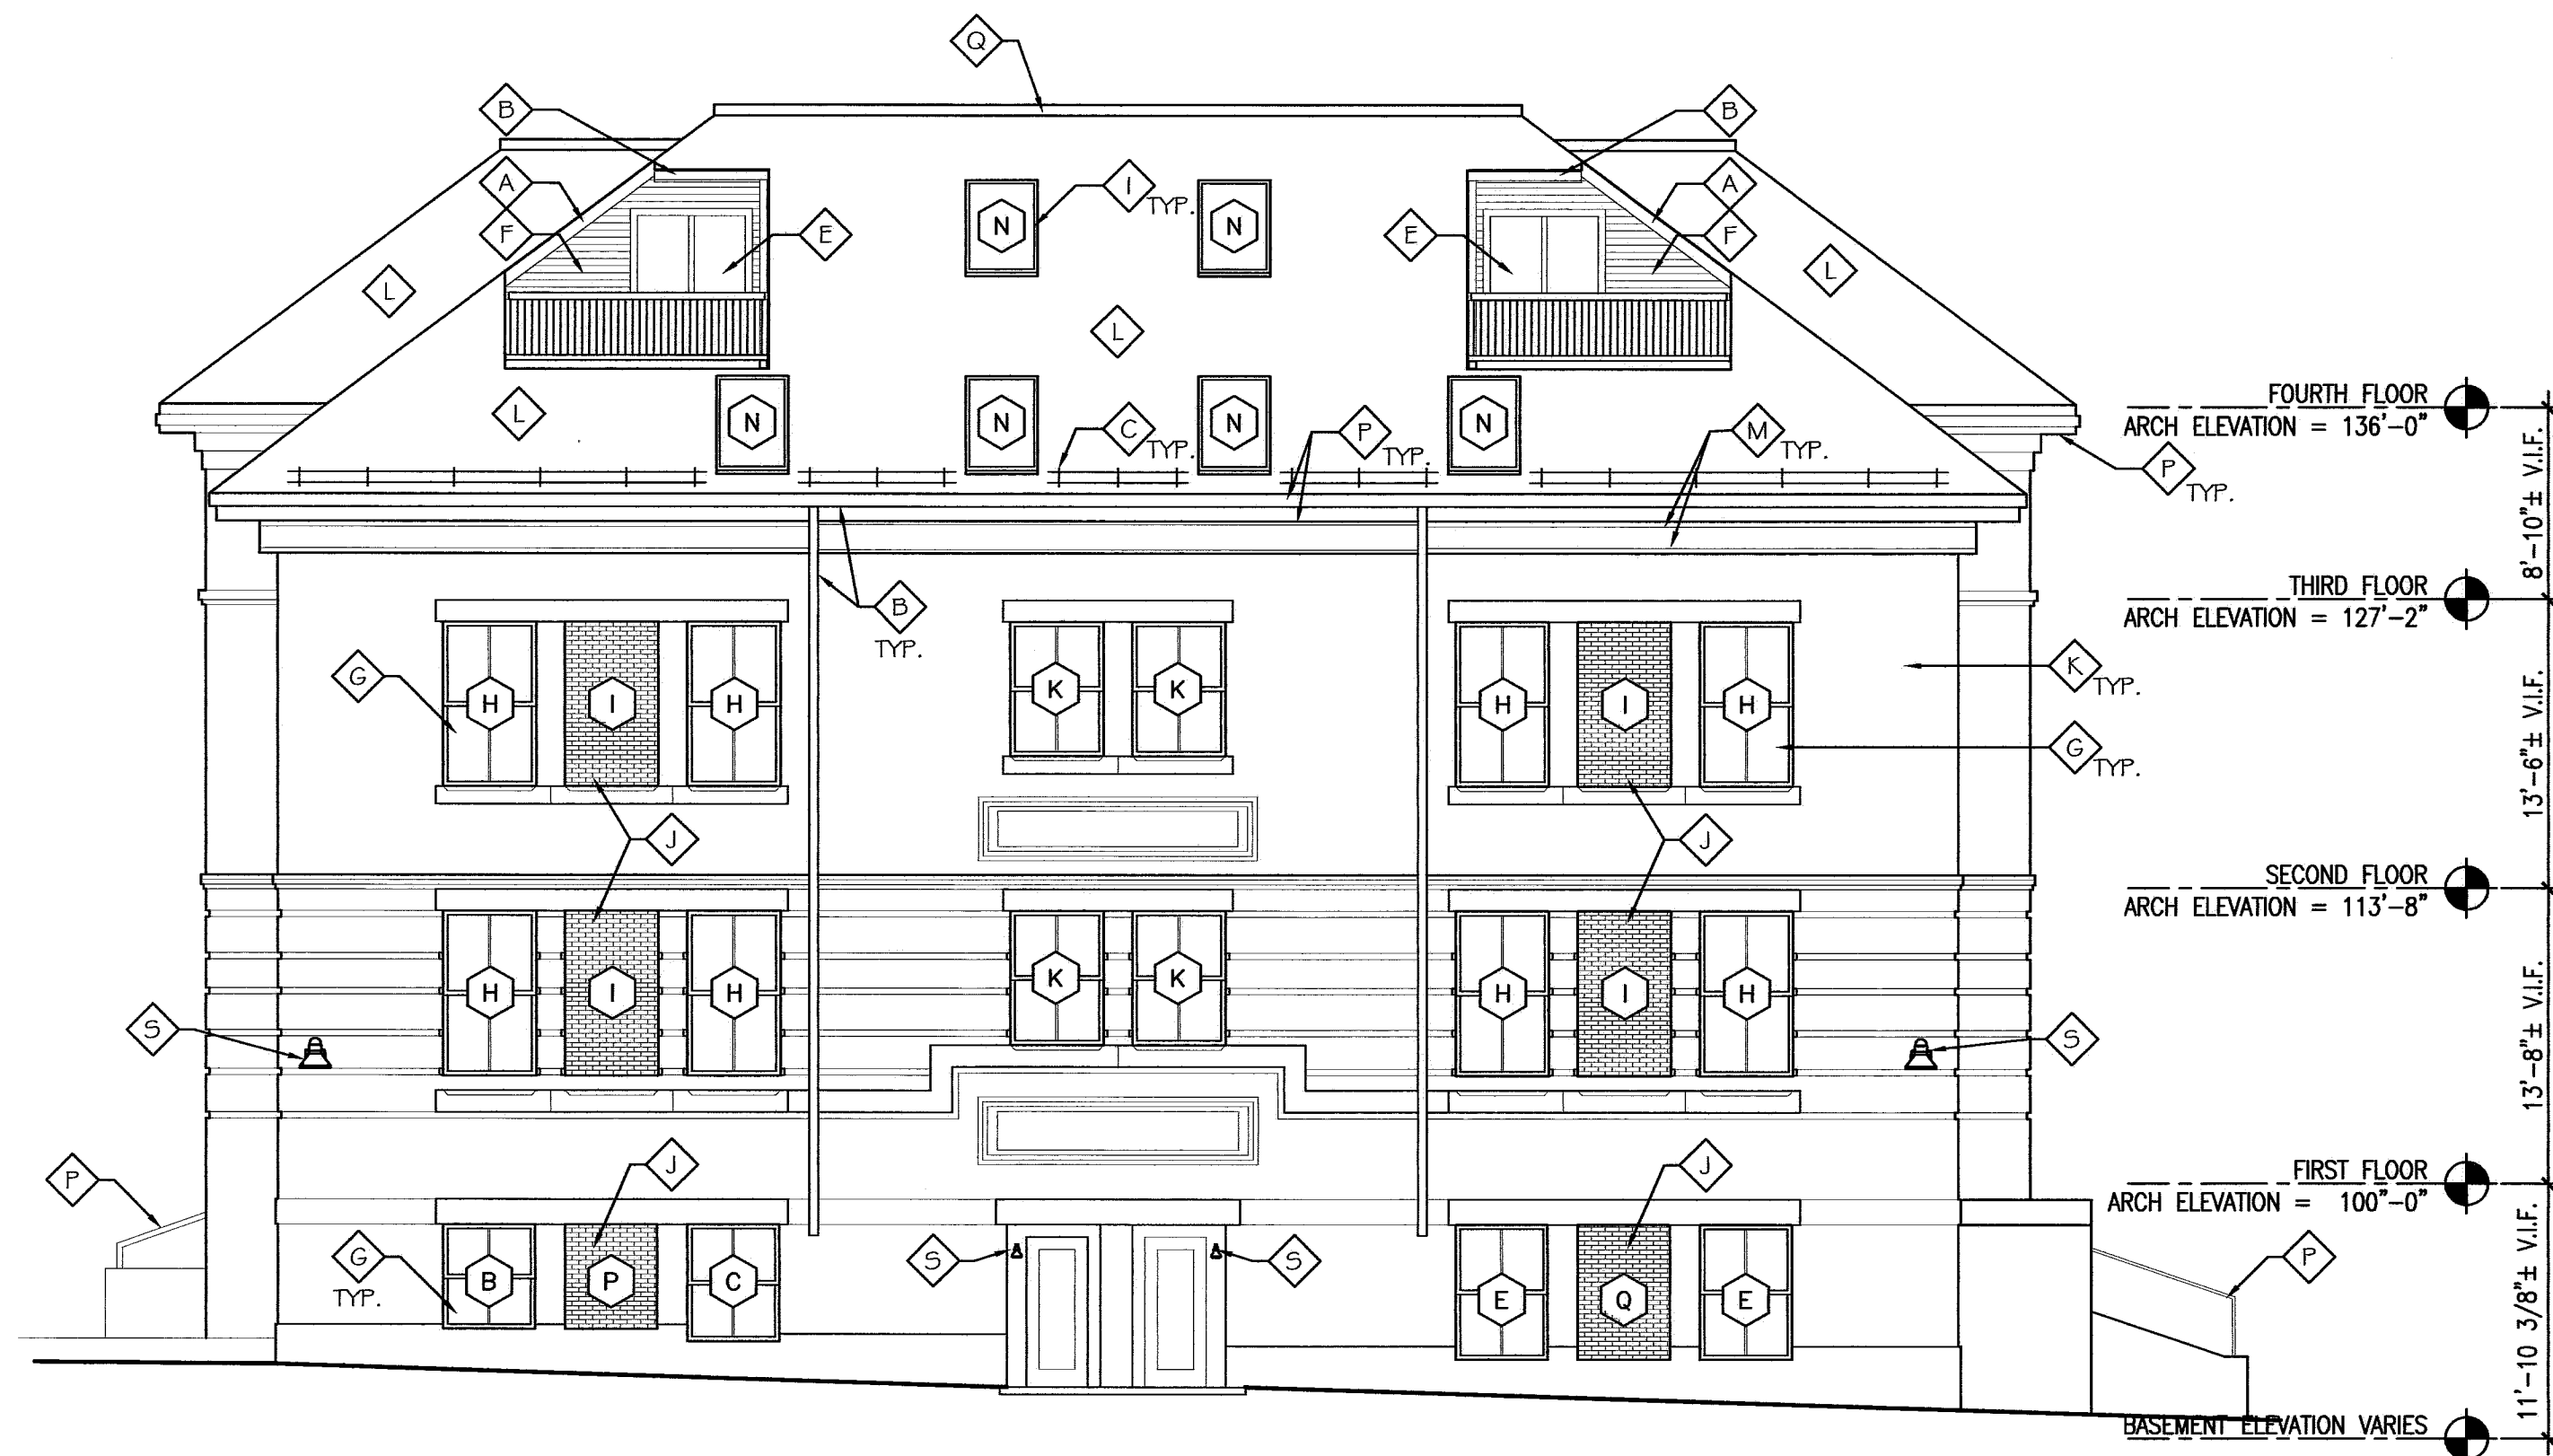

3 EMERSON - EAST EXTERIOR ELEVATION

REFERENCED FROM:

SCALE: 1/8" = 1'-0"



4 EMERSON - NORTH EXTERIOR ELEVATION

REFERENCED FROM:

SCALE: 1/8" = 1'-0"




WEST ELEVATION



SOUTH ELEVATION



EAST ELEVATION

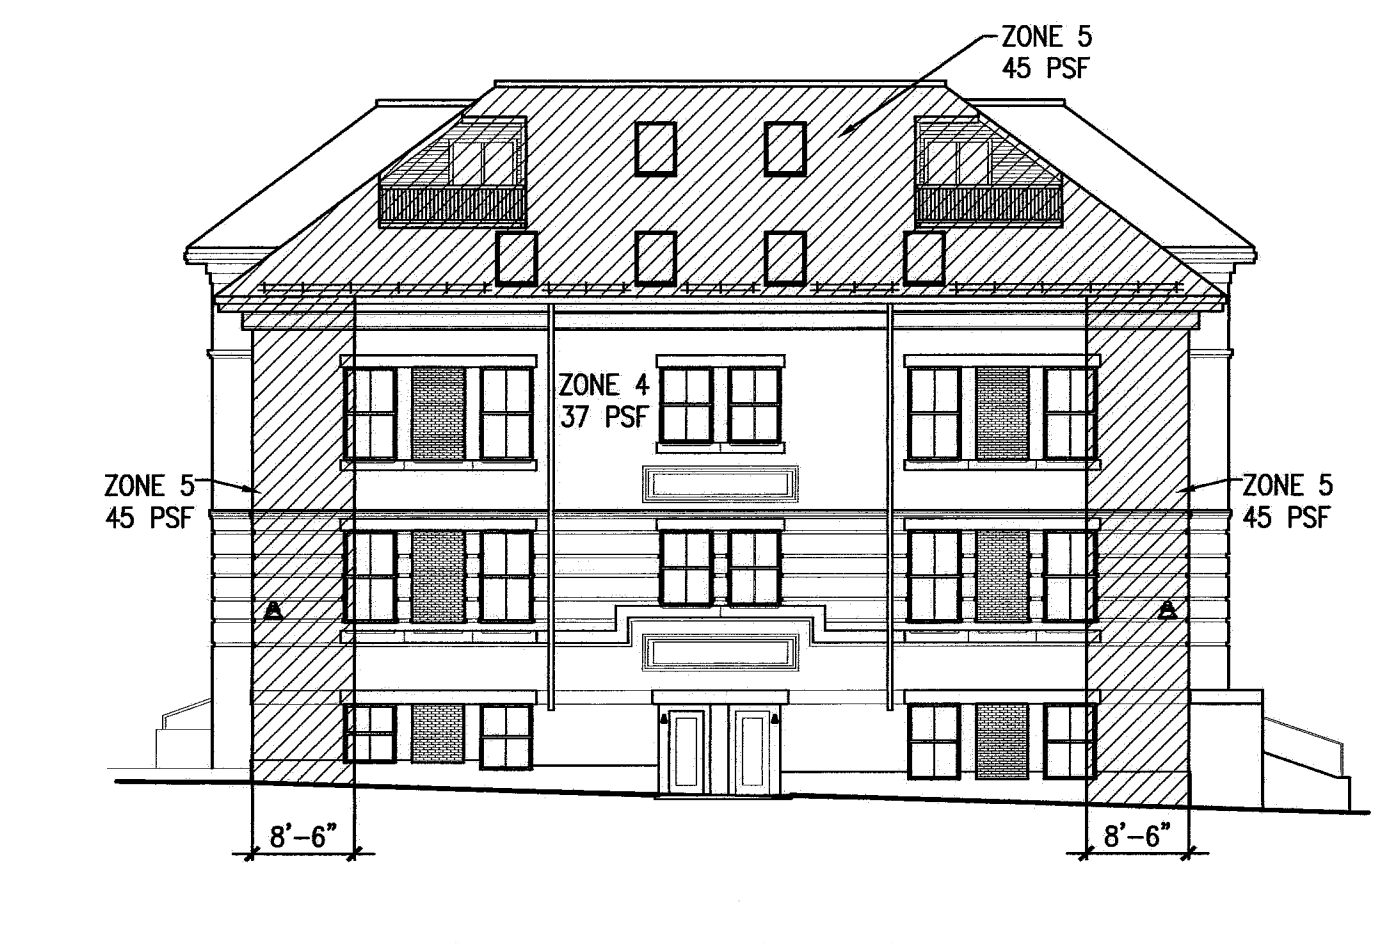

NORTH ELEVATION

5 WIND ZONE LEGEND

REFERENCED FROM:

SCALE: 1/16" = 1'-0"


CWS

CWS Architects

Architecture
Space Planning
Value Design

434 Cumberland Avenue
Portland, ME 04101
Phone: (207) 774-4441
Fax: (207) 774-4016

www.CWSArch.com

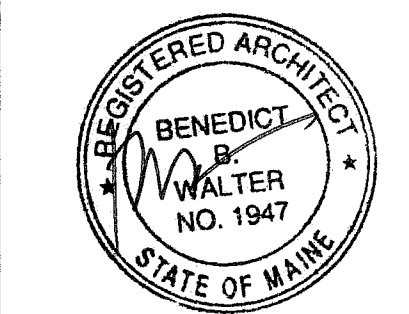

Owner:
Avesta Munjoy Commons, LP.

307 Cumberland Ave.
Portland, Maine 04101
TEL. 207-553-7780

Client:

Munjoy Commons Apartments

Portland, Maine

Project No: 07429

Drawing Title:

EMERSON EXTERIOR ELEVATIONS AND WIND ZONE LEGEND

Scale: AS NOTED

Date: August 28, 2009

Revisions:

- △
- △
- △
- △
- △
- △

Drawing Number:

EMERSON A3.2