
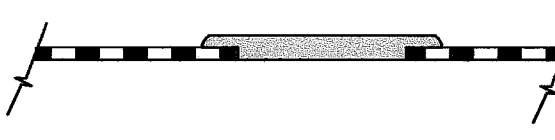

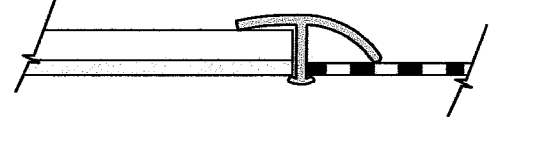
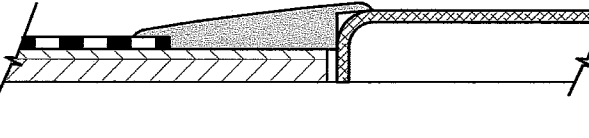
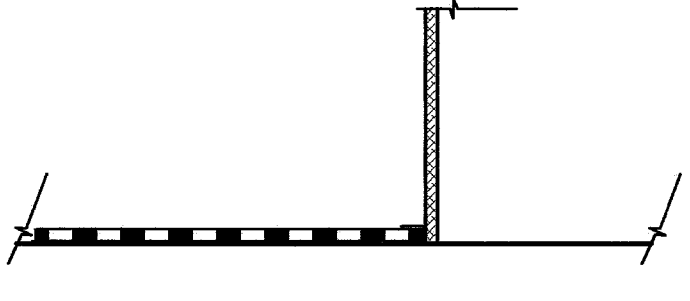
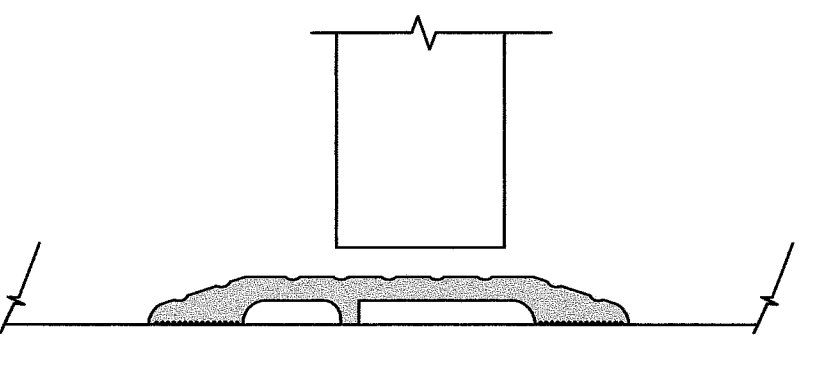
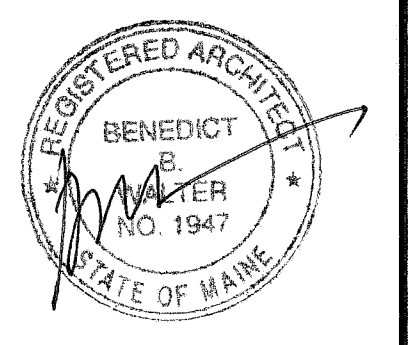


<p>1. CTA-XX-A TRANSITION STRIP BY JOHNSONITE OR EQUAL. COLOR TO BE SELECTED BY ARCHITECT 2. CENTER TRANSITION STRIP AND REDUCER STRIP UNDER CENTER LINE OF DOOR</p> 	<p>1. CTA-XX-N TRANSITION STRIP BY JOHNSONITE OR EQUAL. COLOR TO BE SELECTED BY ARCHITECT 2. CENTER TRANSITION STRIP AND REDUCER STRIP UNDER CENTER LINE OF DOOR</p> 	<p>1. SSR-XX-B BY JOHNSONITE OR EQUAL. COLOR TO BE SELECTED BY ARCHITECT 2. CENTER TRANSITION STRIP AND REDUCER STRIP UNDER CENTER LINE OF DOOR</p> 	<p>1. CD-XX-B TRANSITION STRIP BY JOHNSONITE OR EQUAL. COLOR TO BE SELECTED BY ARCHITECT 2. CENTER TRANSITION STRIP AND REDUCER STRIP UNDER CENTER LINE OF DOOR</p> 
<p>TR1 CARPET TO RESILIENT OR SHEET VINYL</p> <p>1. CTA-XX-K TRANSITION STRIP BY JOHNSONITE OR EQUAL. COLOR TO BE SELECTED BY ARCHITECT 2. CENTER TRANSITION STRIP AND REDUCER STRIP UNDER CENTER LINE OF DOOR 3. REFER TO A0.1 FOR SUBFLOOR / UNDERLAYMENT NOTES 4. SEE DWG A7.02/5 FOR ADDITIONAL INFORMATION</p> 	<p>TR2 RESILIENT TO SHEET VINYL</p> <p>1. SCC-XX-B TRANSITION STRIP BY JOHNSONITE OR EQUAL. COLOR TO BE SELECTED BY ARCHITECT 2. CENTER TRANSITION STRIP AND REDUCER STRIP UNDER CENTER LINE OF DOOR 3. REFER TO A0.1 FOR SUBFLOOR / UNDERLAYMENT NOTES 4. SEE DWG A7.02/8 FOR ADDITIONAL INFORMATION</p> 	<p>TR3 RESILIENT TO CONCRETE</p> <p>1. ALUM. THRESHOLD # 425 (ADA COMPLIANT) BY NATIONAL GUARD PRODUCTS OR EQUAL 2. SEE DOOR SCHEDULE FOR ADDITIONAL INFORMATION 3. REFER TO A0.14 FOR SUBFLOOR / UNDERLAYMENT NOTES</p> 	<p>TR4 VINYL PLANK W/ ACOUSTICAL UNDERLAYMENT RESILIENT OR SHEET VINYL</p>
<p>TR5 SHEET VINYL TO FLOOR OF SHOWER</p>	<p>TR6 SHEET VINYL COVE CAP AT TUB</p>	<p>TR7 SEALED CONCRETE TO ASPHALT</p>	

**CWS**  
**CWS Architects**  
 Architecture  
 Space Planning  
 Value Design  
 434 Cumberland Avenue  
 Portland, ME 04101  
 Phone: (207)774-4441  
 Fax: (207)774-4016  
 www.CWSarch.com



Owner:  
**Avesta Munjoy Commons, LP.**  
 307 Cumberland Ave.  
 Portland, Maine 04101  
 TEL. 207-553-7780

Client:

**Munjoy Commons Apartments**  
 Portland, Maine

Project No: 07429

Drawing Title:  
**EMERSON FLOORING TRANSITION DETAILS**

Scale: AS NOTED  
 Date: August 28, 2009

- Revisions:
- - 
  - 
  - 
  - 
  -

Drawing Number:  
**EMERSON A9.2**