



EMERSON STREET RENOVATION
NEW CONSTRUCTION
 23 EMERSON STREET | PORTLAND
 BRYCE AVALLONE & PETER VALCOURT



**DEXTRIOUS
 CREATIVE**

PORTLAND, ME 04102
 TRACIE REED, ARCHITECT
 NCARB, AIA, LEED AP BD+C
 traciereed@dextrouscreative.com
 207.409.0459 (cell)

GENERAL CONTRACTOR/OWNER REP.

PETER VALCOURT
 PETER.VALCOURT@YAHOO.COM
 207.469.8494

STRUCTURAL ENGINEER

AL HODSON
 RESURGENCE ENGINEERING
 61 INDIA STREET, SUITE 7
 PORTLAND, ME 04101
 AL@RESURGENCEENGINEERING.COM
 207.615.9985 (CELL)

CARPENTERS

CARL LITTLEFIELD
 LITTLEFIELD & SON CONSTRUCTION
 79 TOWN FARM RD
 BUXTON, ME 04093
 CARL.LITTLEFIELD@YAHOO.COM
 207.929.6040


No.	Description	Date

Second & Third Floor Framing Plans


Project number 15-16
 Date 06.23.15
 Drawn by TJR
 Checked by TJR

S-1.2


Scale 1/4" = 1'-0"

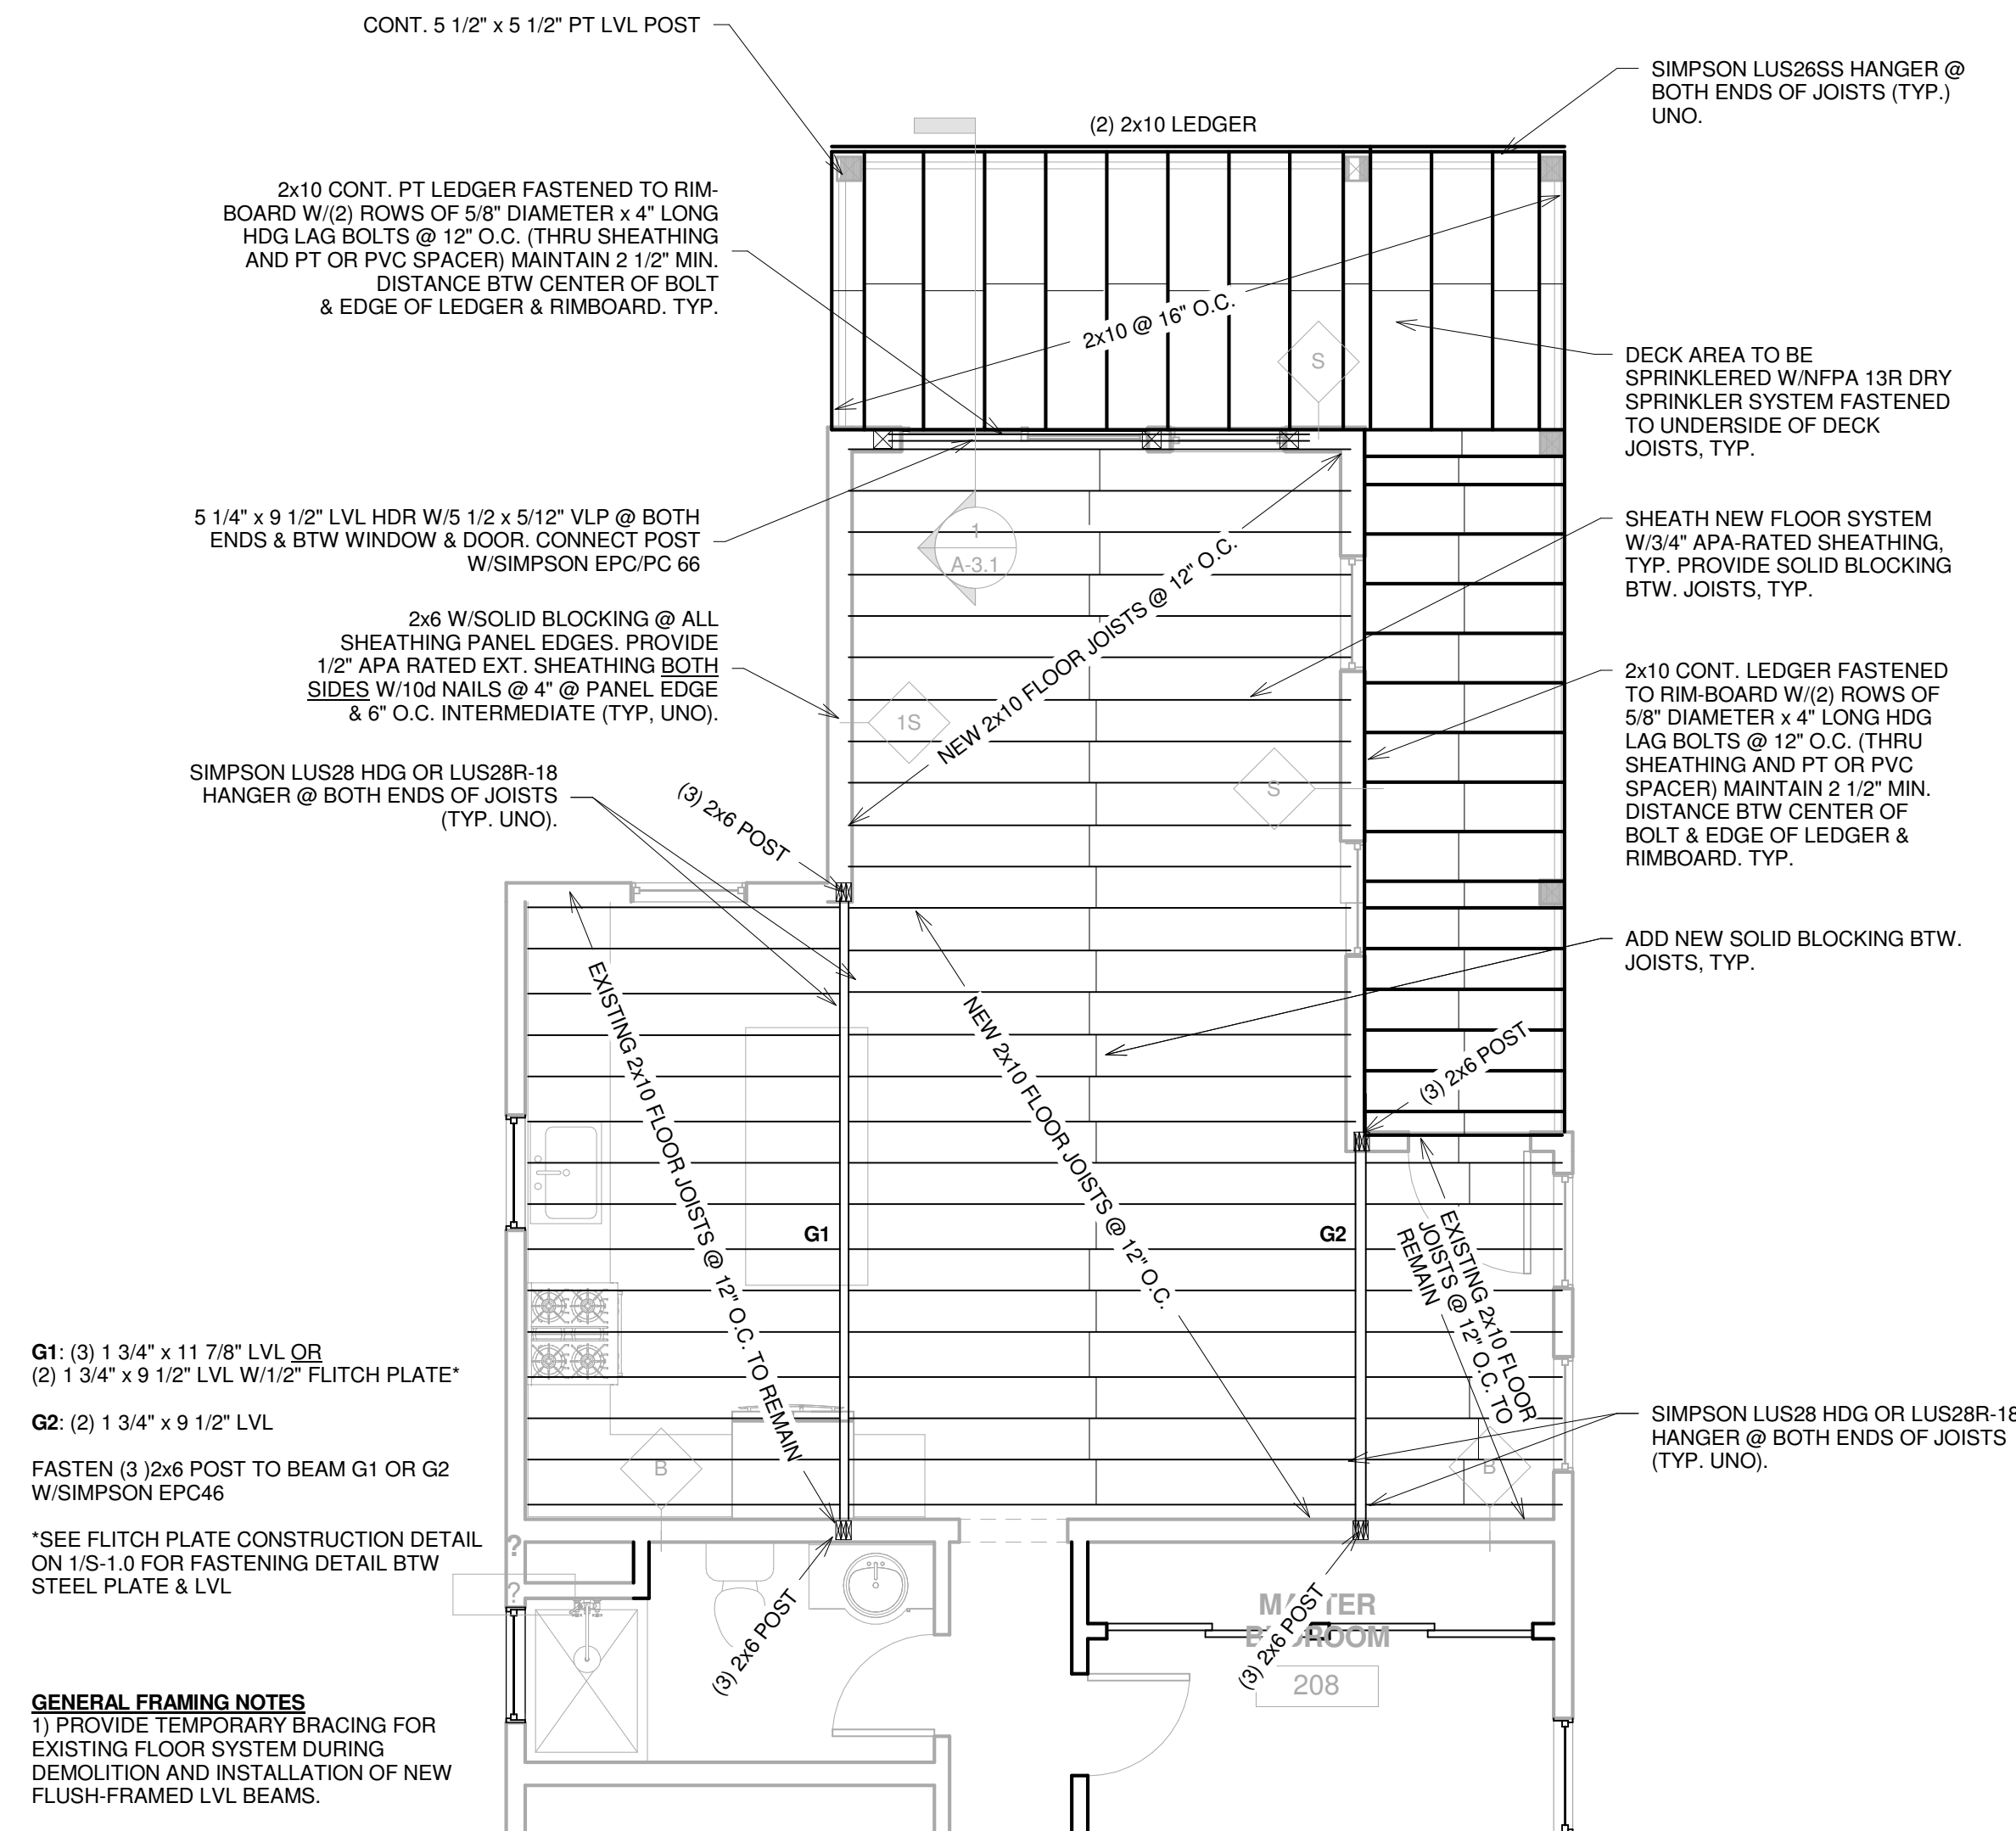


② Second Floor Framing Plan
 1/4" = 1'-0"

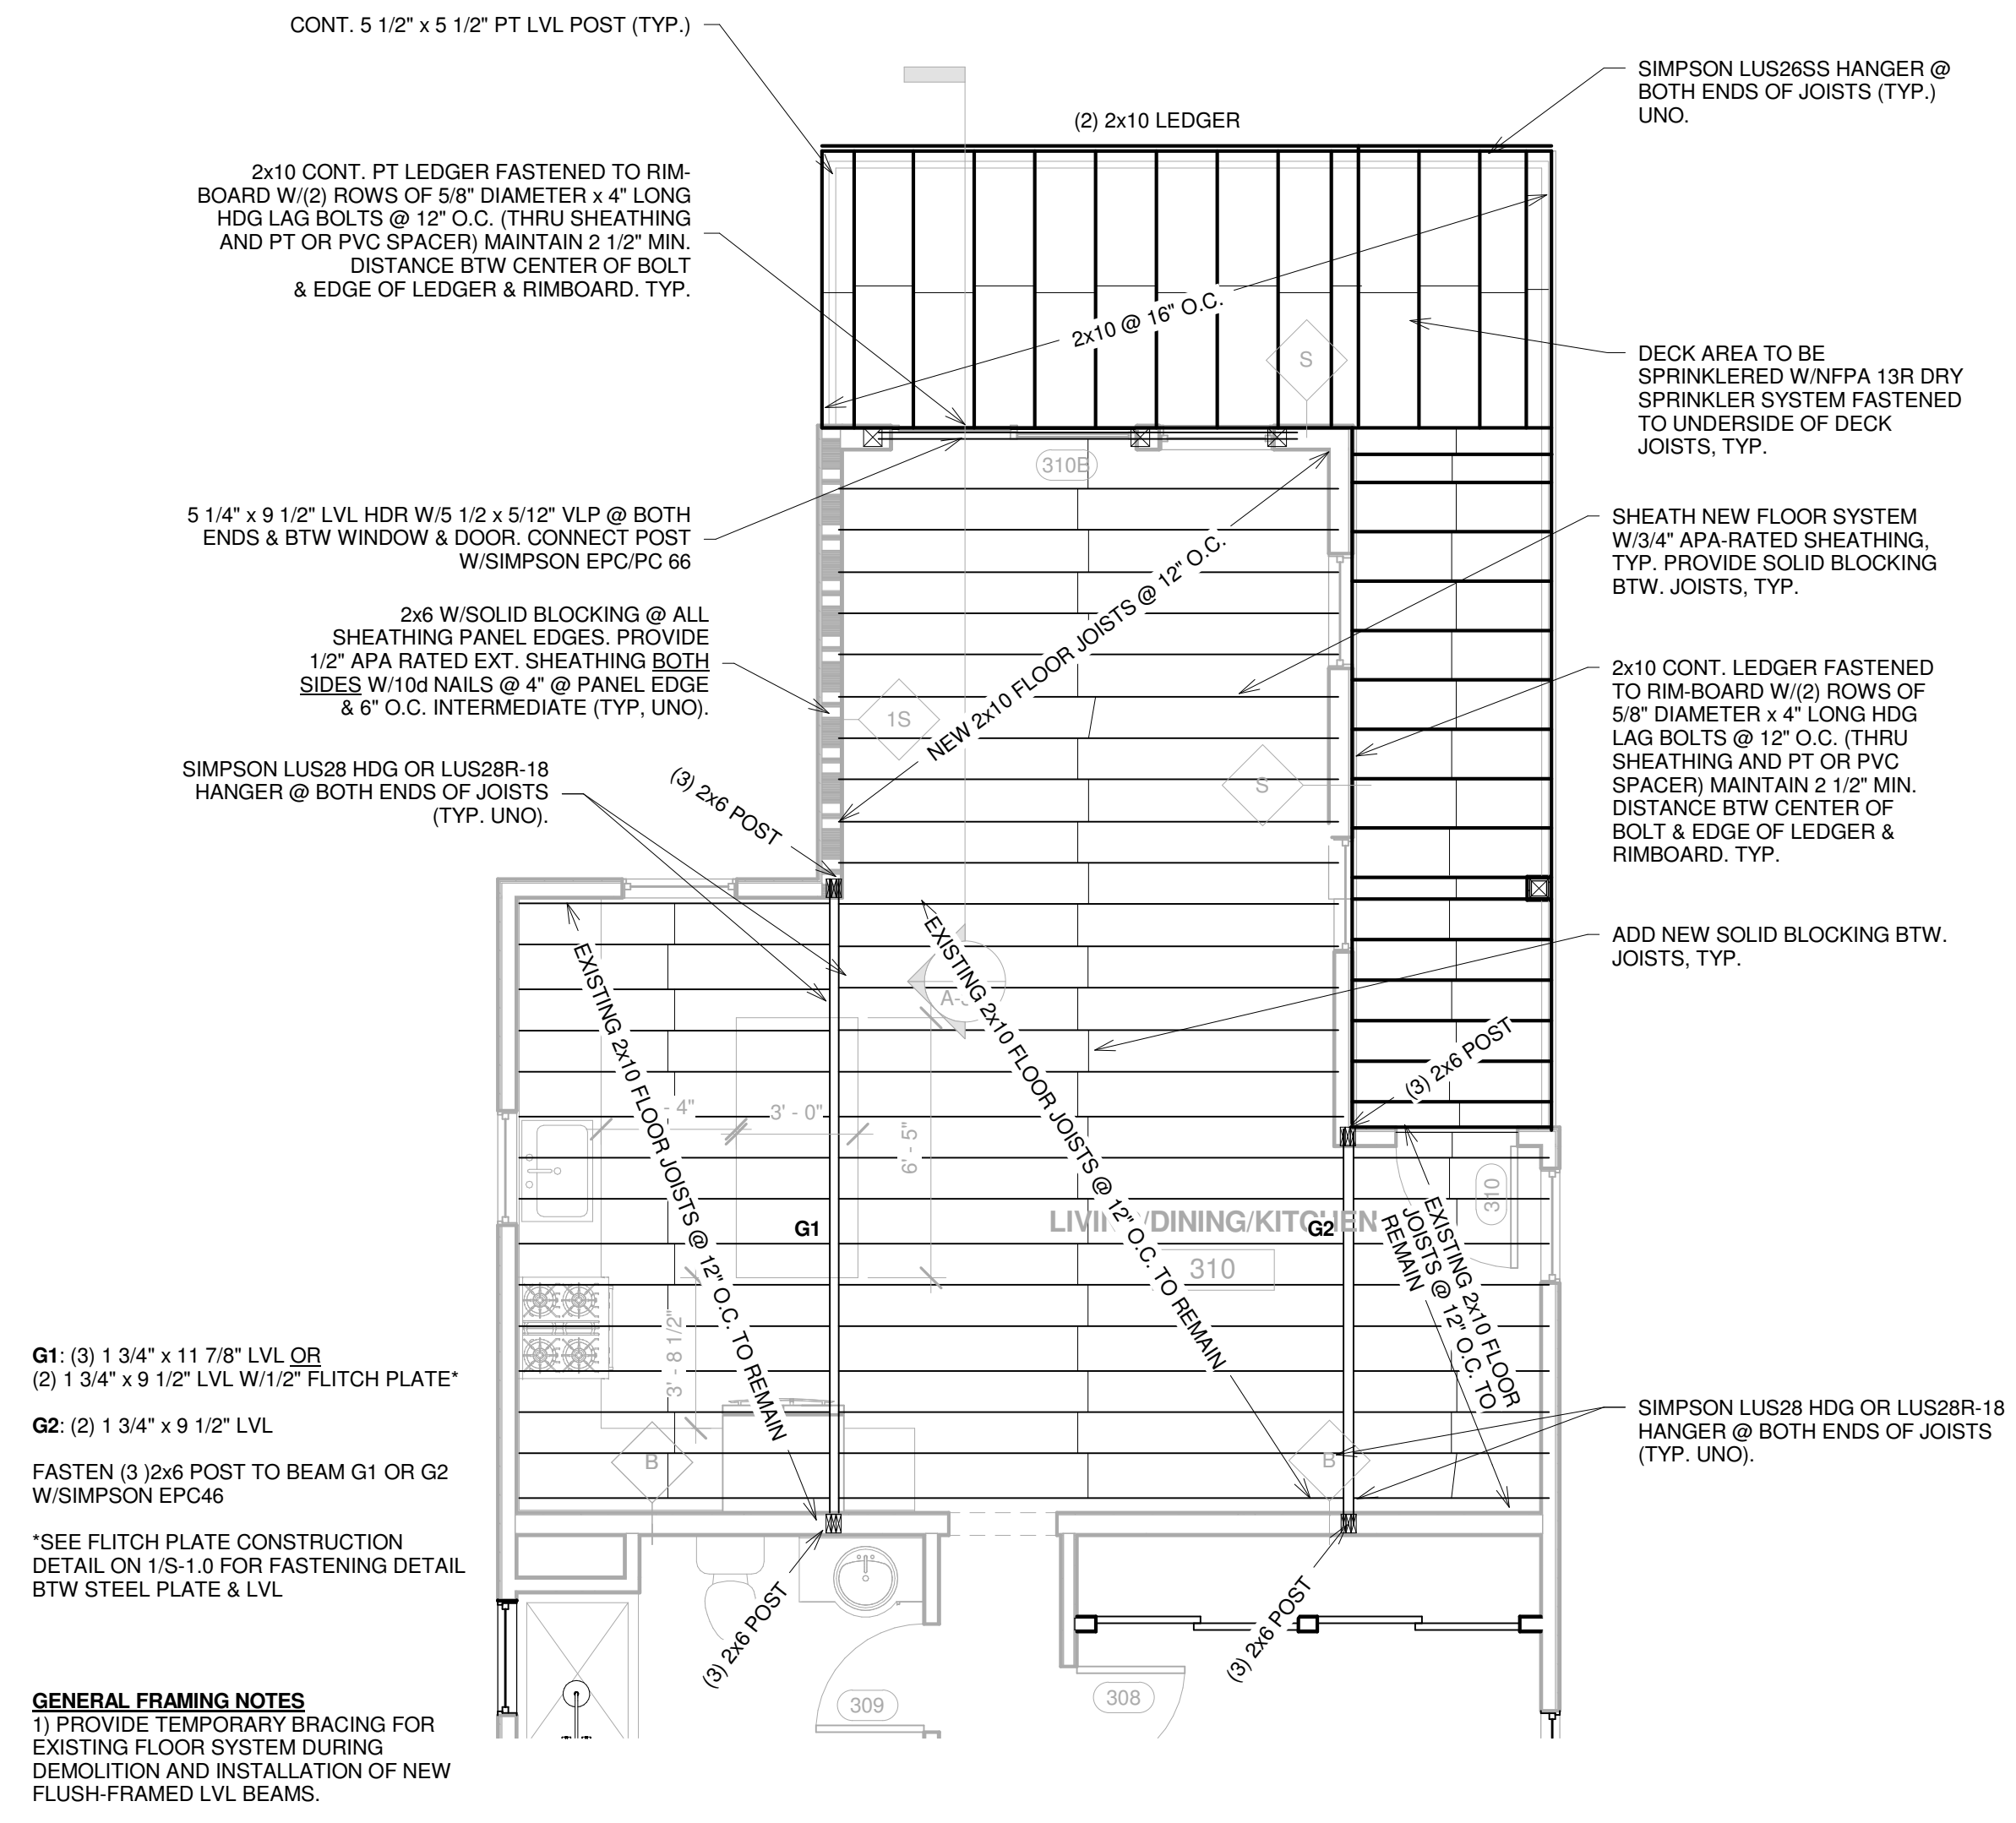

③ Third Floor Framing Plan
 1/4" = 1'-0"

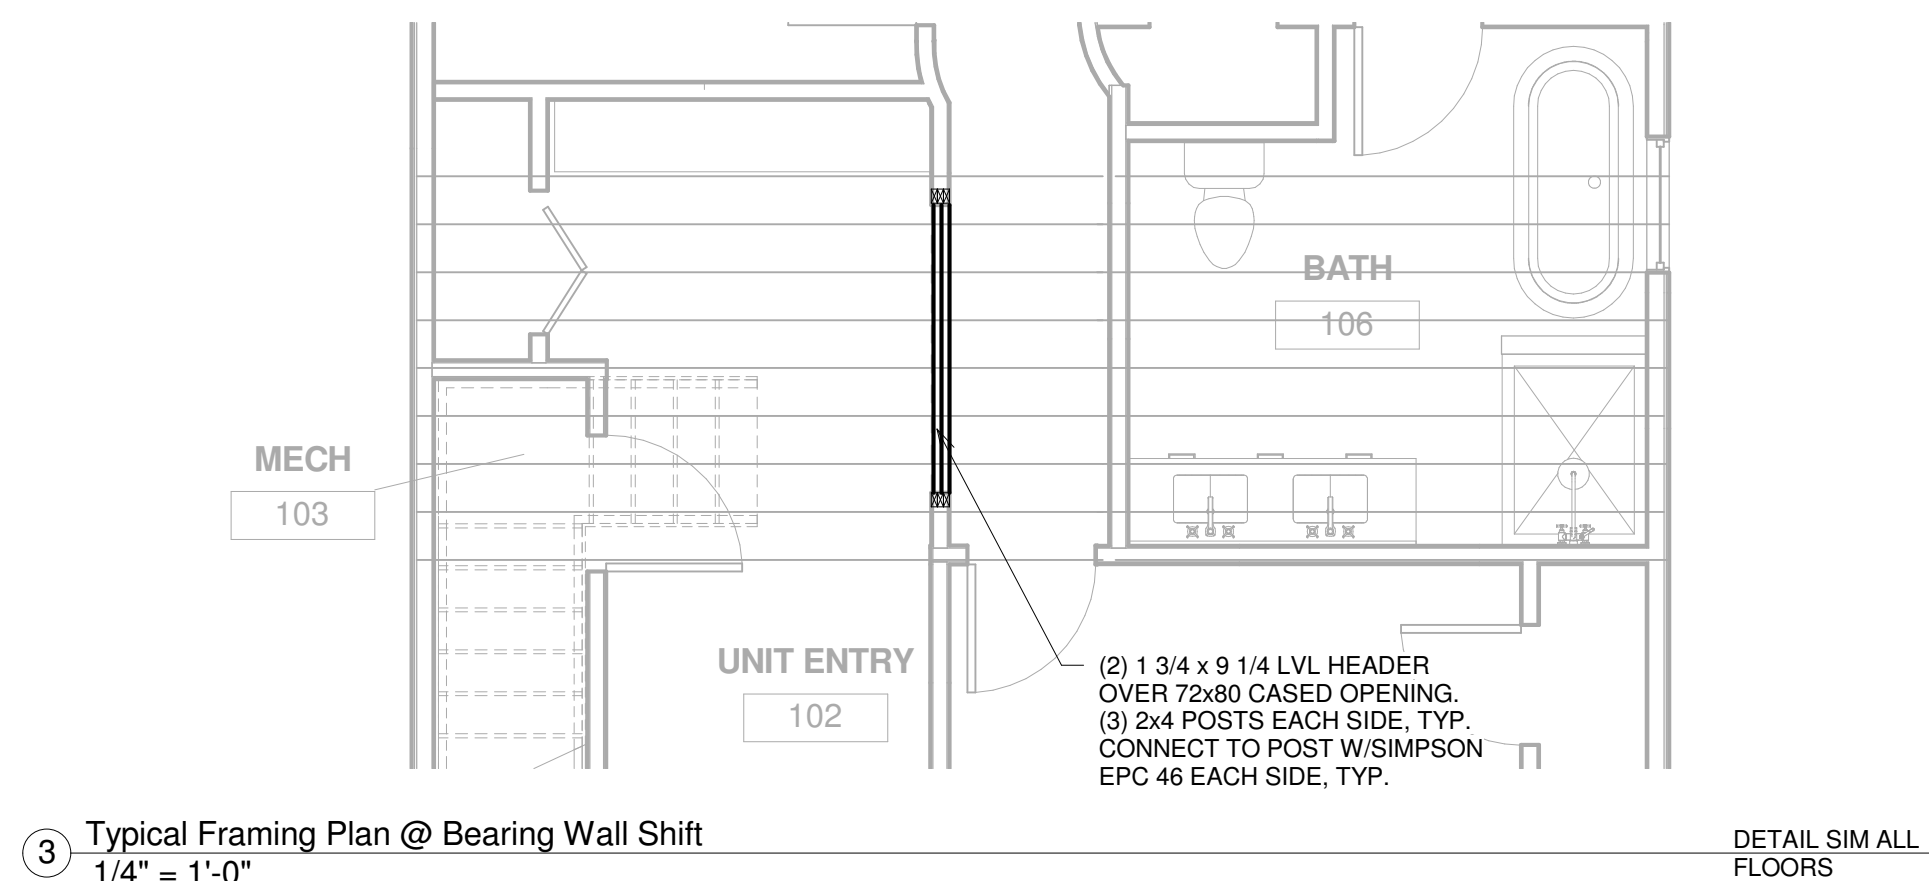

④ Typical Framing Plan @ Bearing Wall Shift
 1/4" = 1'-0"

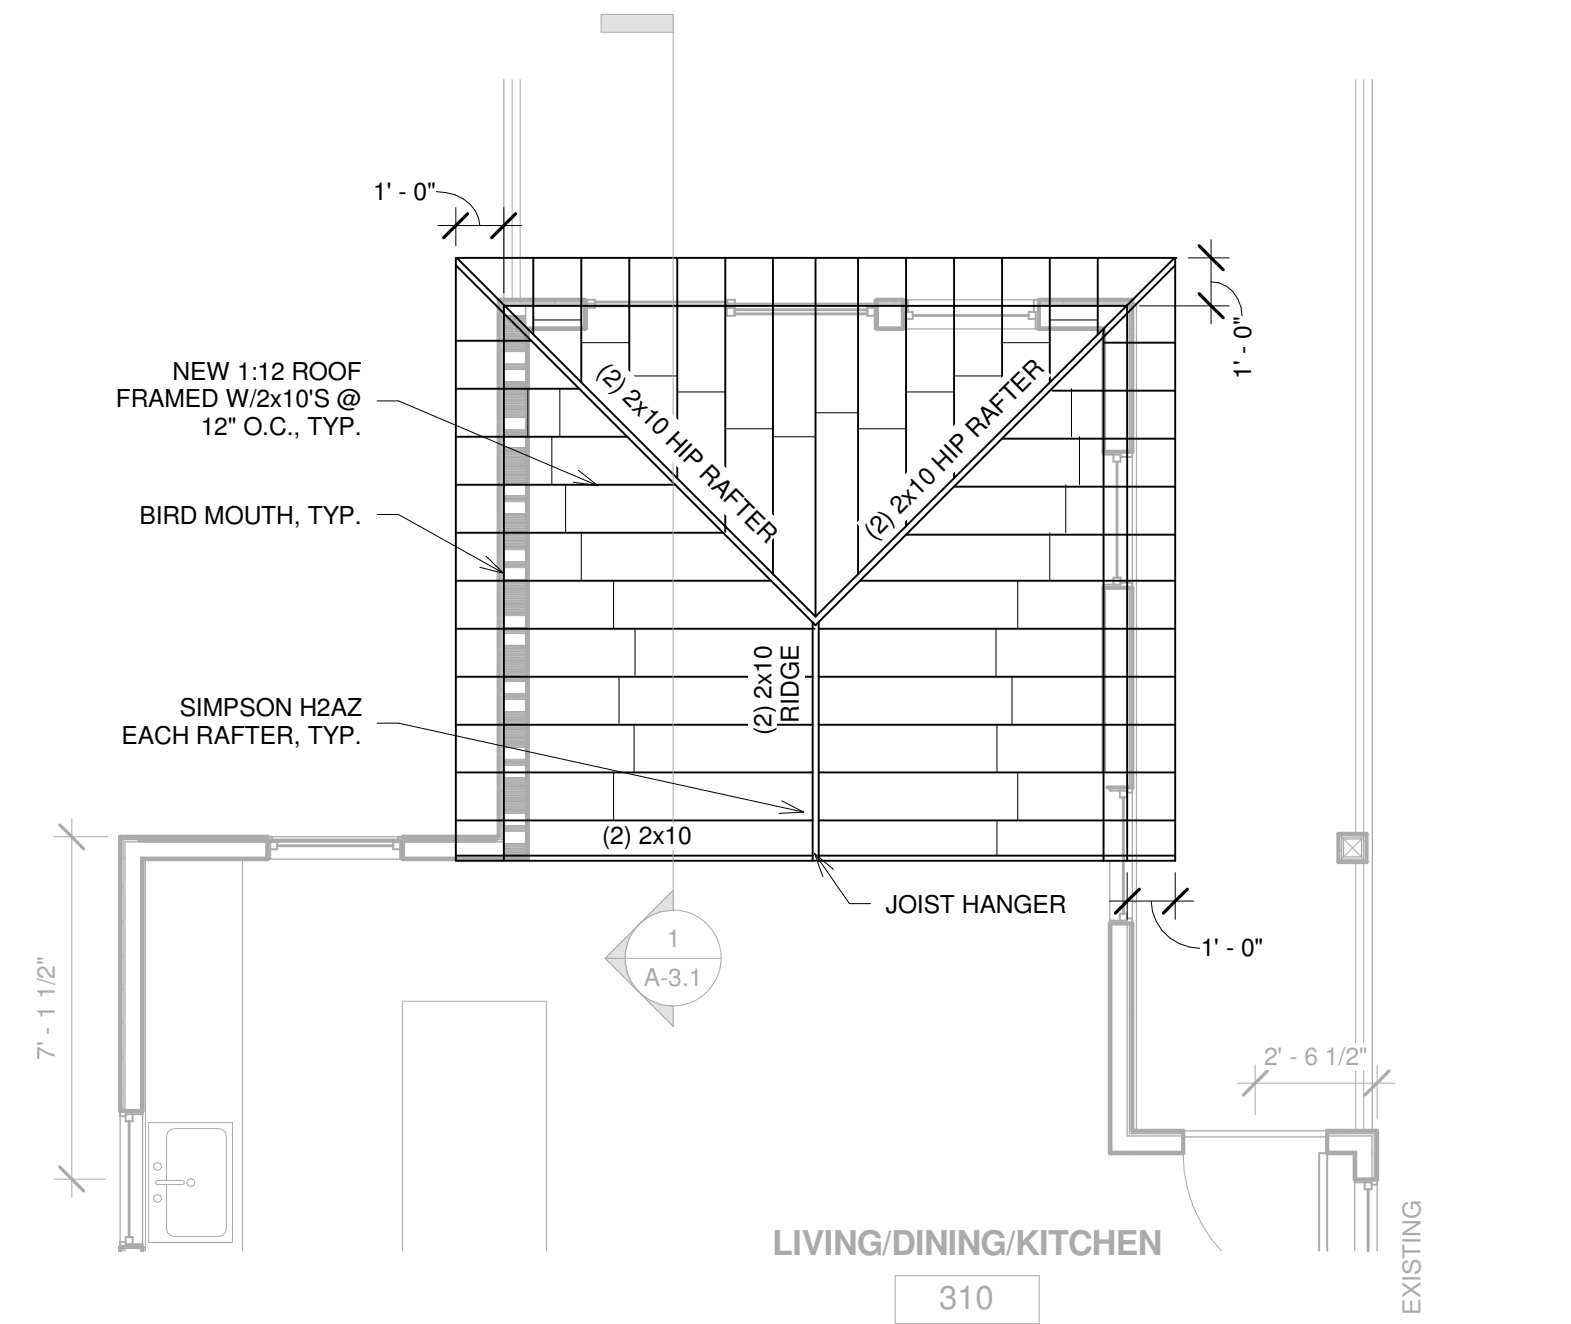

⑤ Roof Framing Plan
 1/4" = 1'-0"

