



PARTIAL SECOND FLOOR FRAMING PLAN
1/4" = 1'-0"

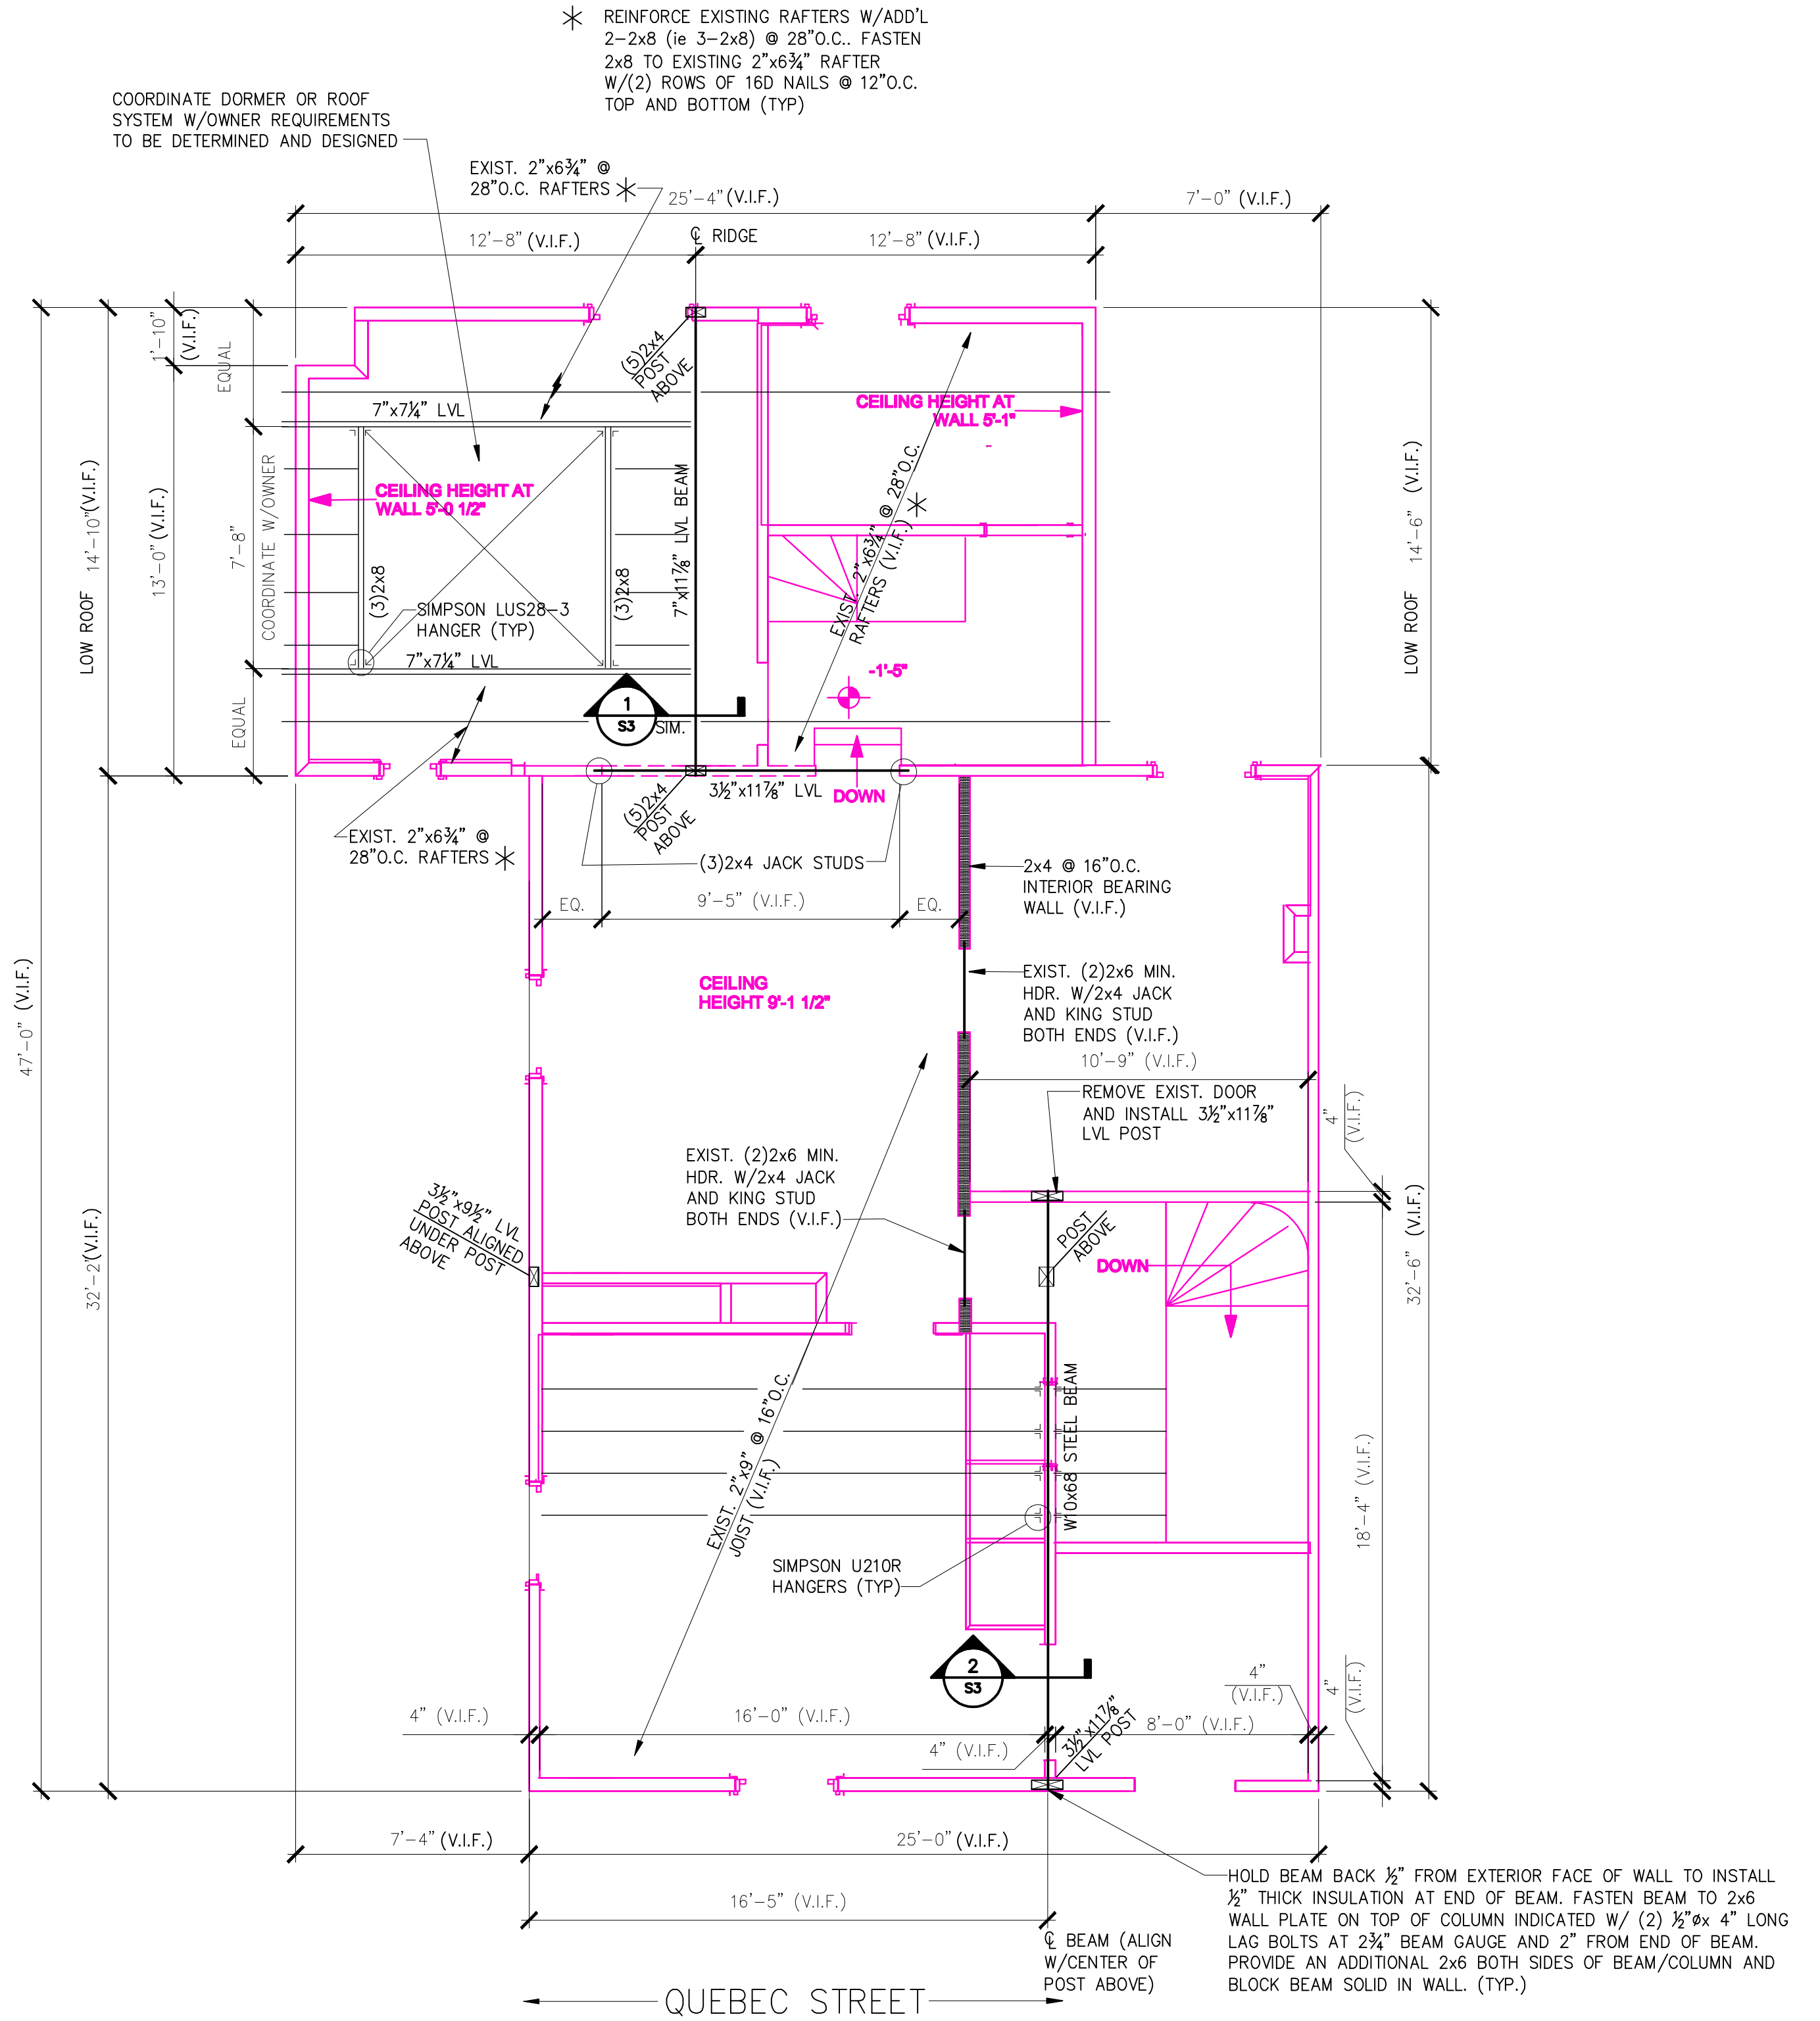

PARTIAL THIRD FLOOR FRAMING PLAN AND LOW ROOF FRAMING PLAN
1/4" = 1'-0"

L & L STRUCTURAL
ENGINEERING SERVICES, INC.
SIX O. STREET
SOUTH PORTLAND, MAINE 04106
PHONE: (207) 767-4830
FAX: (207) 799-5432

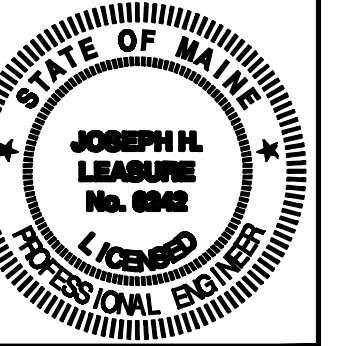

designed by: JHL	checked by: JHL	date: 4-29-11	description: FOR PRICING & PERMIT ONLY	scale: AS NOTED	plot date: 4-29-11	project #: 2011-046
drawn by: AKB	created by: JHL	date: 4-29-11				

67 QUEBEC STREET
PORTLAND, MAINE
PARTIAL SECOND & THIRD FLOOR FRAMING PLAN

THESE DRAWINGS HAVE BEEN DEVELOPED BY L&L STRUCTURAL ENGINEERING SERVICES, INC. FOR THE TITLED SET ONLY. THE DRAWINGS ARE THE SOLE PROPERTY OF L&L ENGINEERING SERVICES, INC. AND THEY SHALL NOT BE USED, LENT, COPIED OR ALTERED WITHOUT THE WRITTEN CONSENT OF L&L STRUCTURAL ENGINEERING SERVICES, INC.