


NOTES:
 1. ELEVATOR DOORS: INSIDE FACE OF DOOR LEAF TO BE MAX. 3" OFF INSIDE FACE OF FINISHED HOISTWAY - TO SUIT ELEVATOR INSTALLATION. VERIFY WITH ELEVATOR SUPPLIER

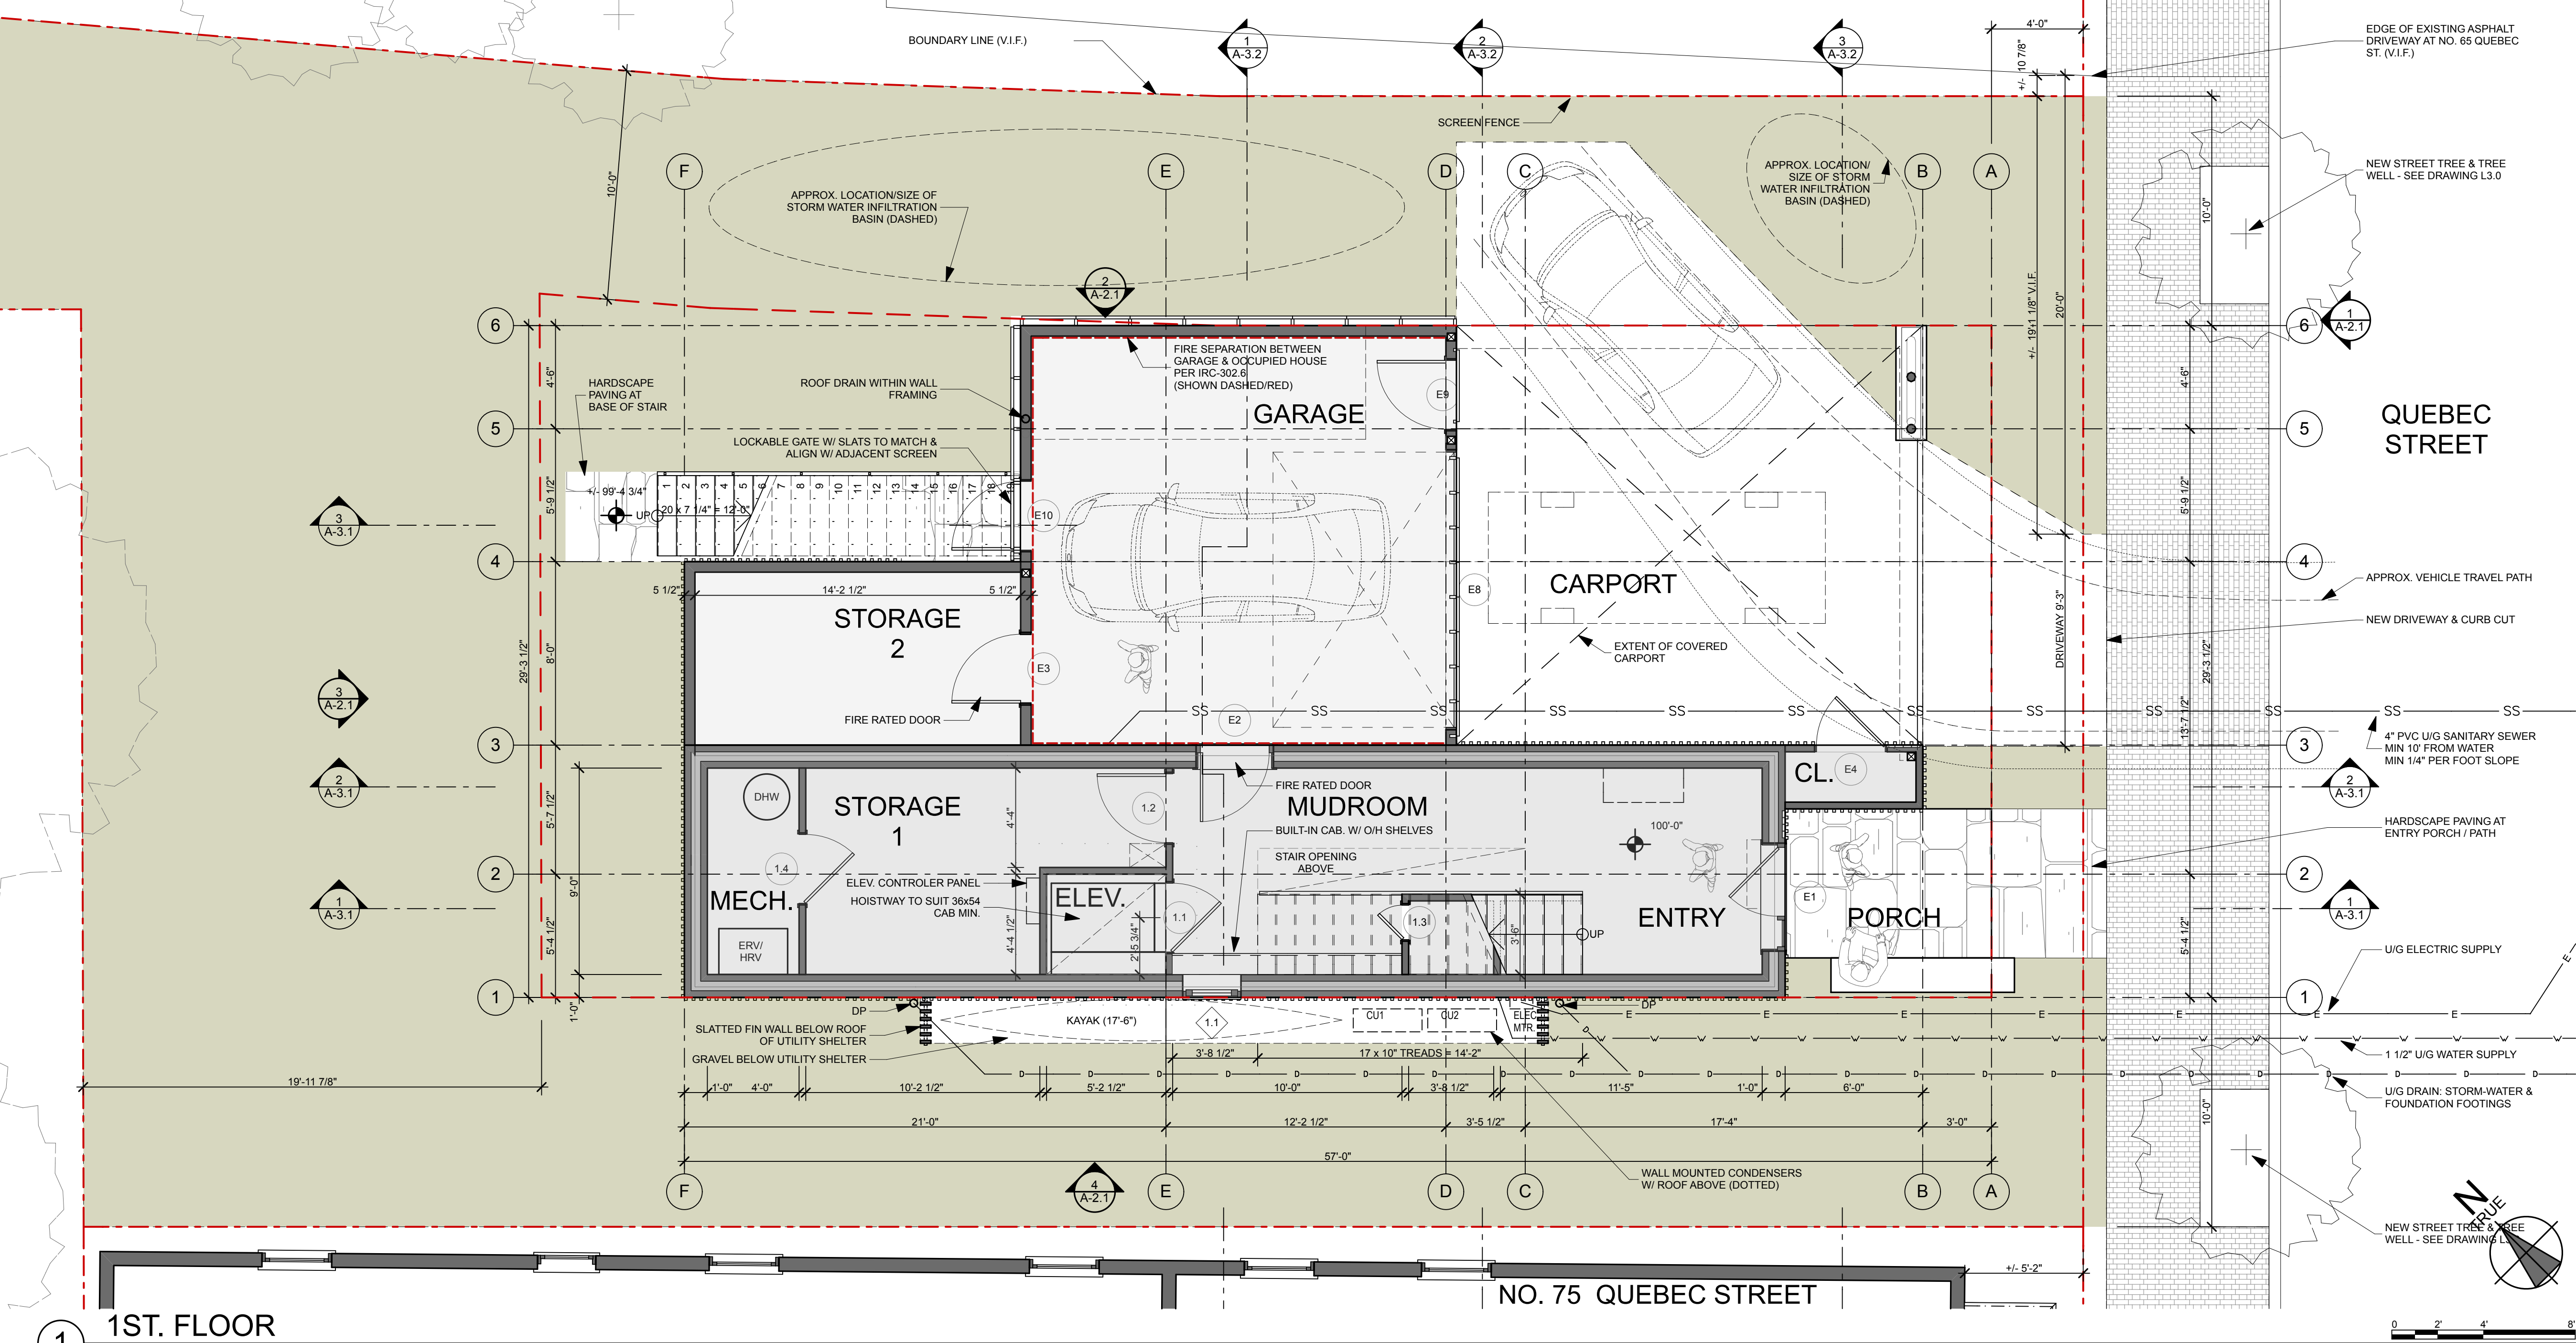

KAPLAN THOMPSON ARCHITECTS
 424 FORE ST., PORTLAND, ME 04101
 207-842-2888
 WWW.KAPLANTHOMPSON.COM

**ISSUED FOR PERMIT
 NOT FOR CONSTRUCTION**

PROJECT:
 NEW HOUSE, FOR
 CRAIG BRAMLEY & KIM SIMMONS, AT
 71 QUEBEC STREET, PORTLAND, ME 04101

DRAWING: PROPOSED 1ST FLOOR PLAN
SCALE: _____ **DRAWN BY:** RTL
DATE: OCTOBER 06 **REVISED:** _____

A-1.1