

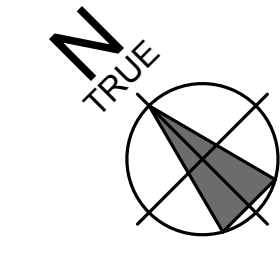



**NOTES:**  
1. ELEVATOR DOORS: INSIDE FACE OF DOOR LEAF TO BE MAX. 3" OFF INSIDE FACE OF FINISHED HOISTWAY - TO SUIT ELEVATOR INSTALLATION. VERIFY WITH ELEVATOR SUPPLIER

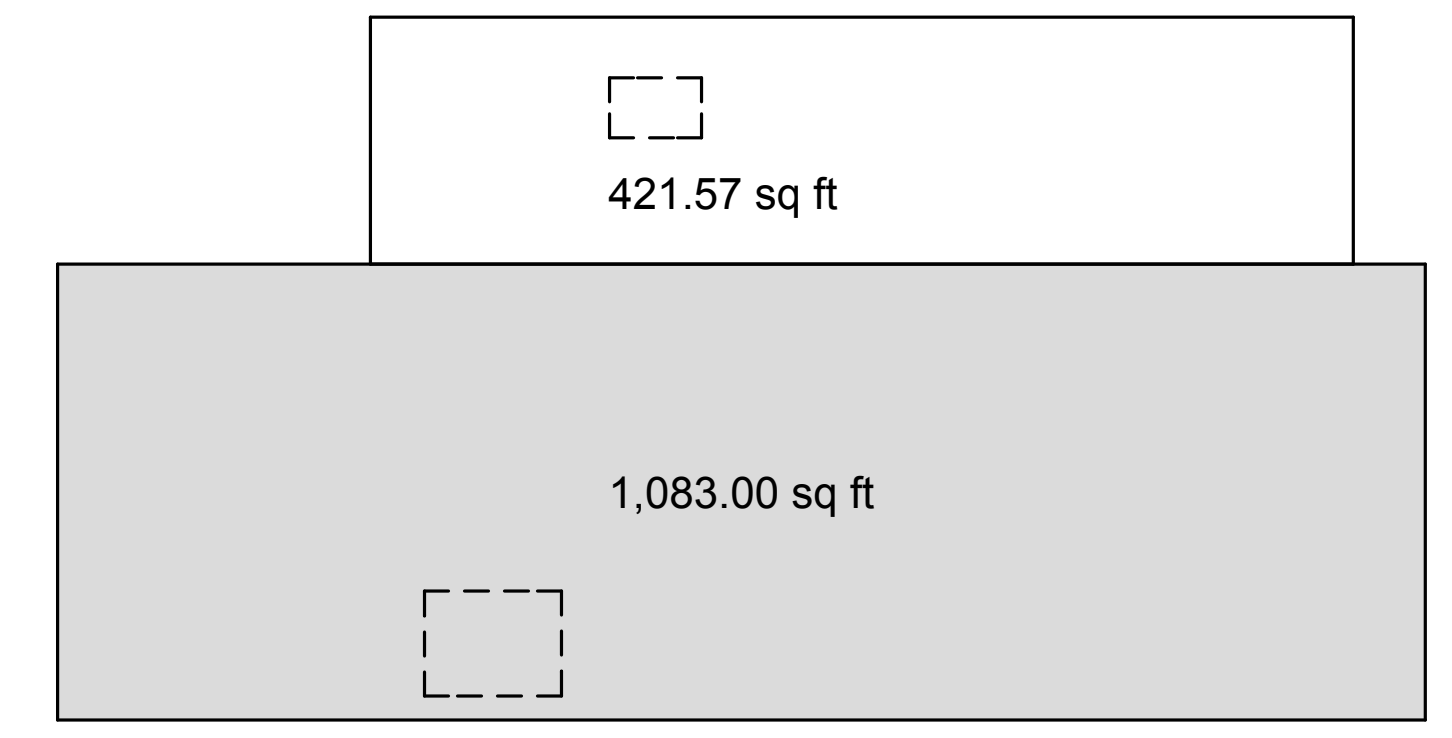

**1 3RD. FLOOR**  
SCALE: 1/4" = 1'-0"

 

**2 GROSS AREA**  
SCALE: 1/8" = 1'-0"

 

**KAPLAN THOMPSON ARCHITECTS**  
424 FORE ST., PORTLAND, ME 04101  
207-842-2888  
WWW.KAPLANTHOMPSON.COM



**ISSUED FOR PERMIT  
NOT FOR CONSTRUCTION**

PROJECT:  
NEW HOUSE, FOR  
CRAIG BRAMLEY & KIM SIMMONS, AT  
71 QUEBEC STREET, PORTLAND, ME 04101

DRAWING: PROPOSED 3RD. FLOOR PLAN  
SCALE: \_\_\_\_\_ DRAWN BY: RTL  
DATE: OCTOBER 06 REVISED: \_\_\_\_\_

**A-1.3**