



1 ROOF PLAN
SCALE: 1/4" = 1'-0"

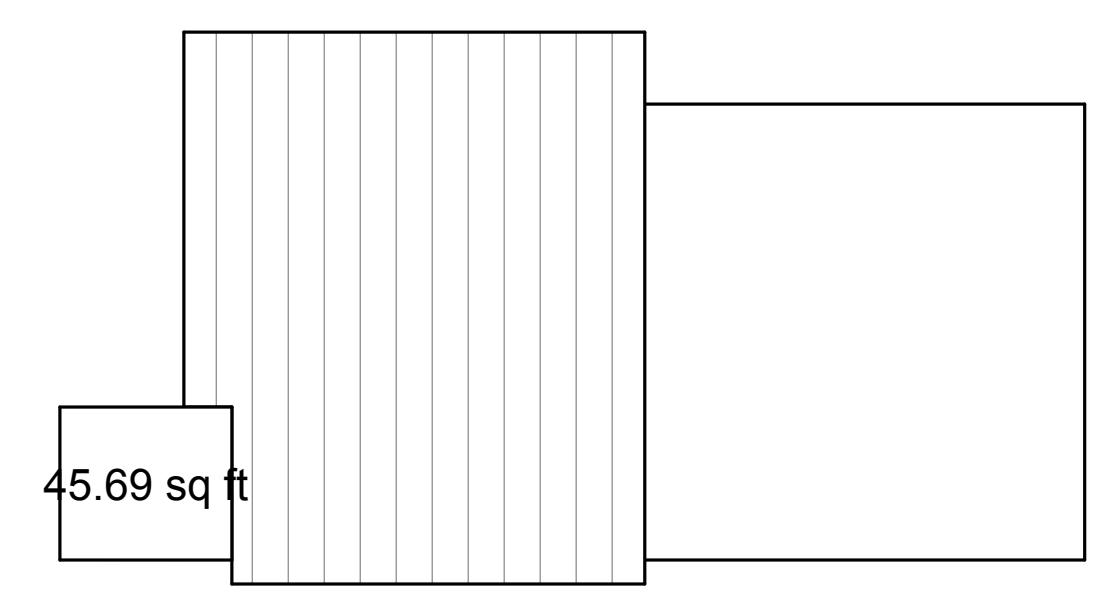

2 GROSS AREA
SCALE: 1/8" = 1'-0"

KAPLAN THOMPSON ARCHITECTS
424 FORE ST., PORTLAND, ME 04101
207-842-2888
WWW.KAPLANTHOMPSON.COM

 

**ISSUED FOR PERMIT
NOT FOR CONSTRUCTION**

PROJECT:
NEW HOUSE, FOR
CRAIG BRAMLEY & KIM SIMMONS, AT
71 QUEBEC STREET, PORTLAND, ME 04101

DRAWING: PROPOSED ROOF PLAN
SCALE: _____ DRAWN BY: RTL
DATE: OCTOBER 06 REVISED: _____

A-1.5