


GENERAL NOTES:
 01: VERIFY ALL DIMENSIONS IN FIELD OFF EASTERN FOUNDATION WALL
 02: INSULATE WALLS R20 MIN.

MARSTER'S NEW KITCHEN
80 MELBOURNE STREET PORTLAND, MAINE 04101
01 NOVEMBER 2006
SARK AIA 142 HIGH STREET #612 PORTLAND, MAINE 90232 207 722 0337 FAX 773 8545
PERMIT SET NOT FOR CONSTRUCTION
FIRST FLOOR PLAN
SCALE: 1/4" = 1'-0"
A1.1

01 FIRST FLOOR PLAN
 A1.1 SCALE: 1/4" = 1'-0"

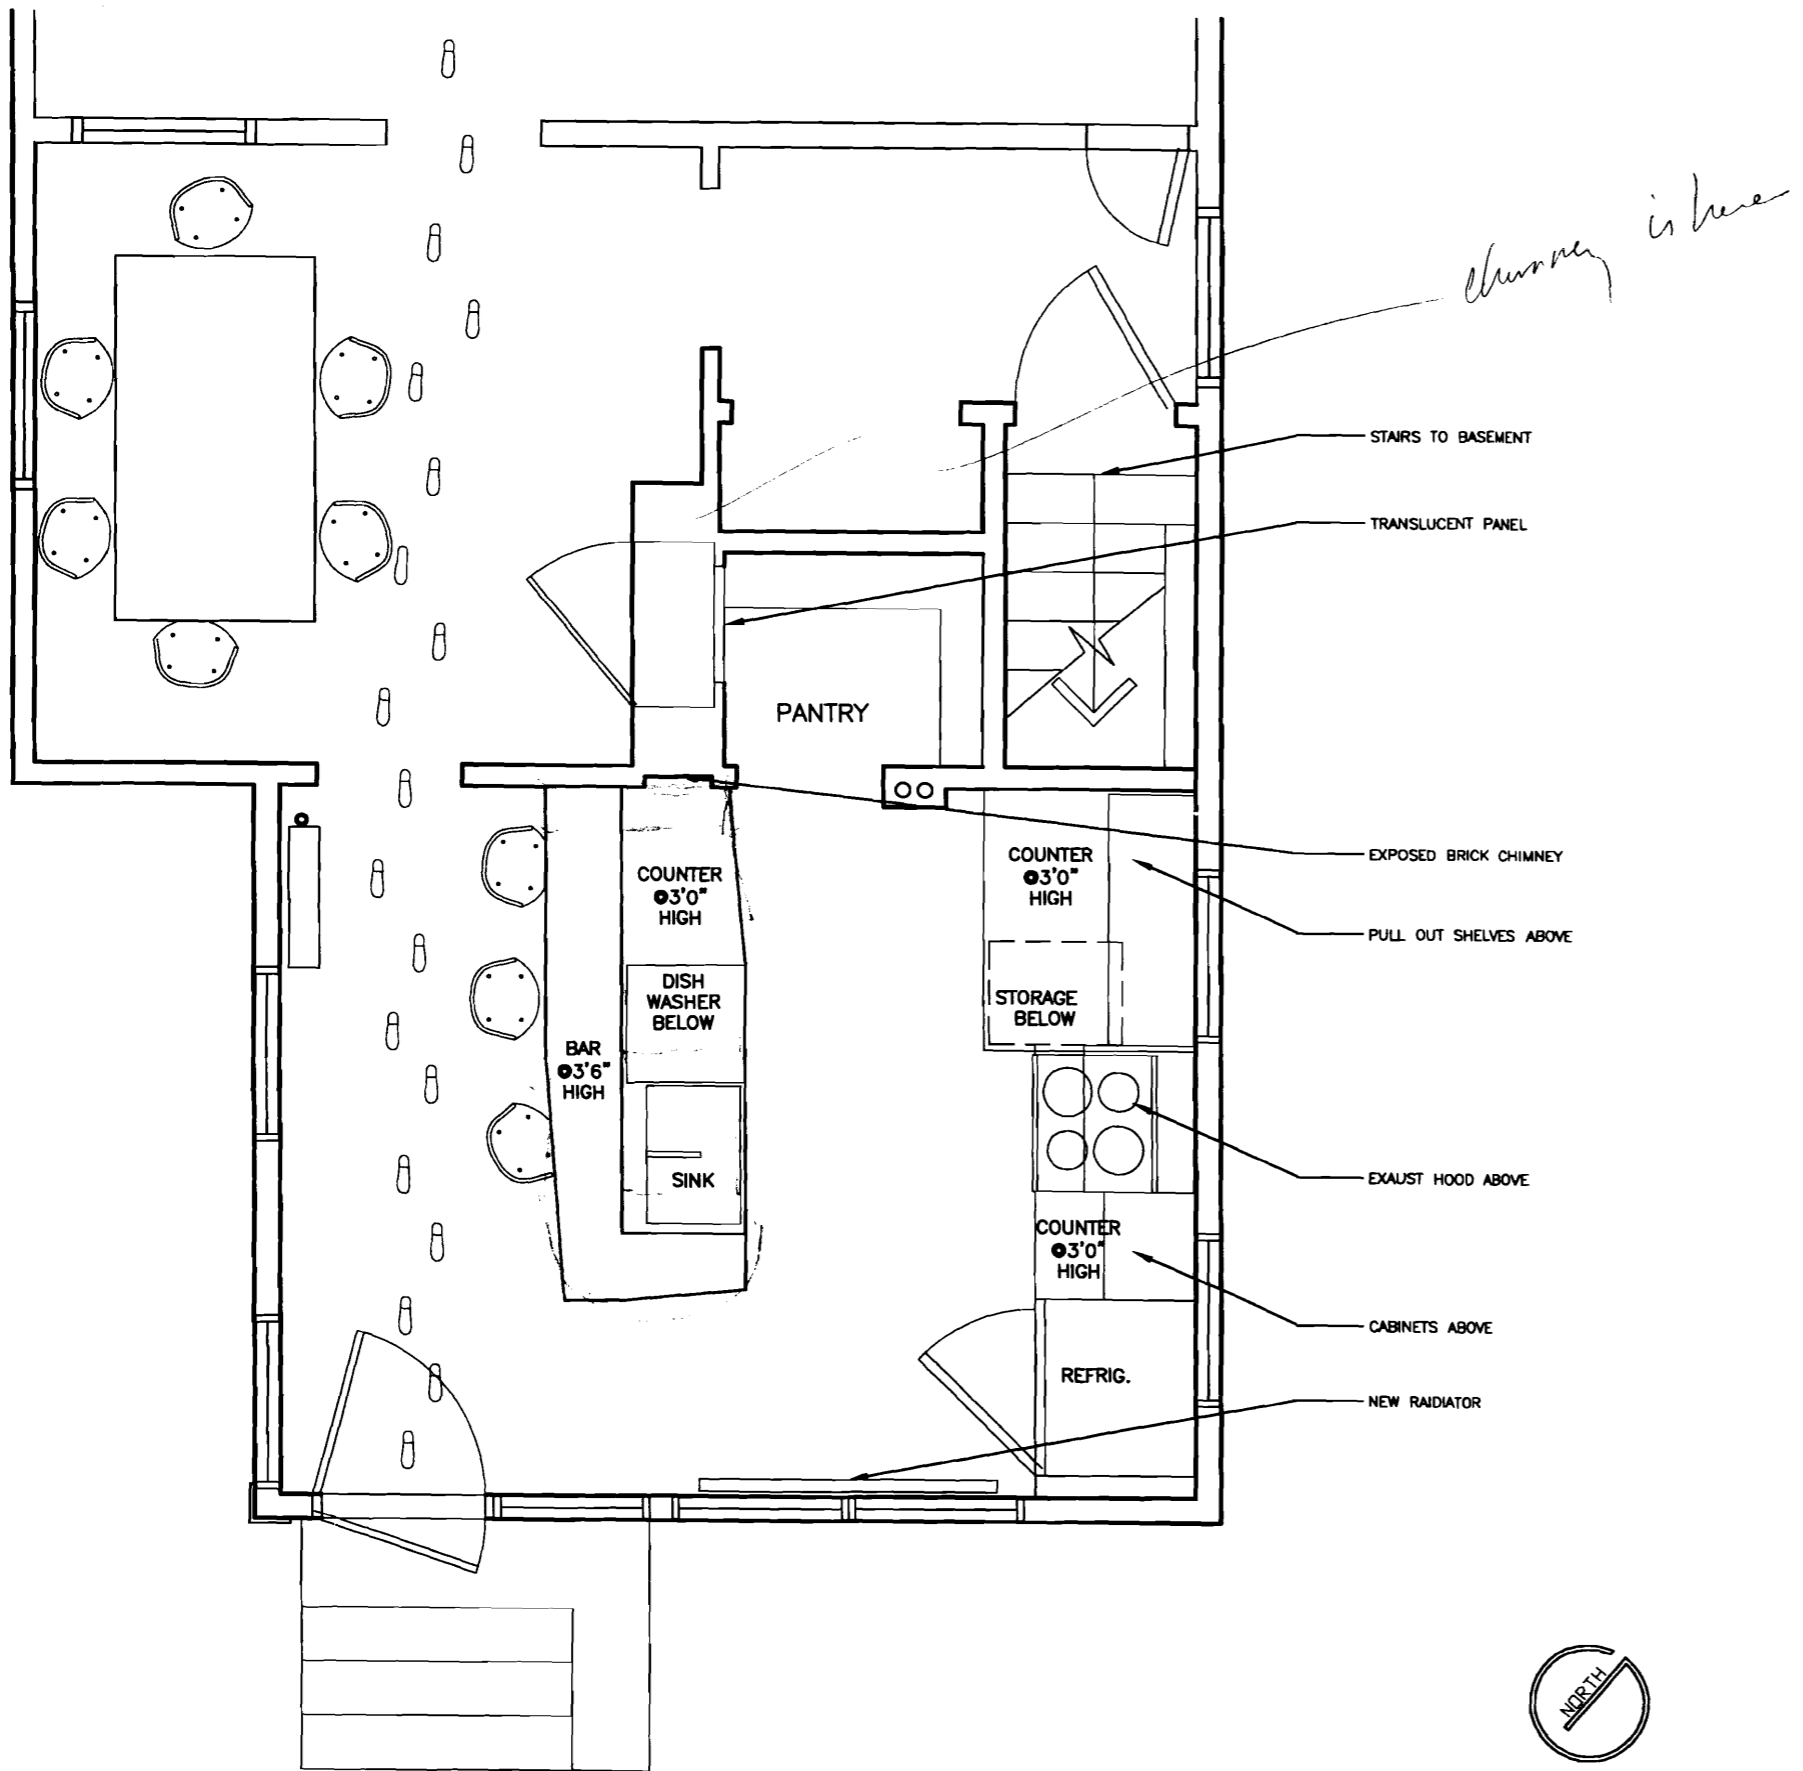


GENERAL NOTES:
 01: VERIFY ALL DIMENSIONS IN FIELD
 02: INSULATE WALLS R20 MIN.




01 FIRST FLOOR PLAN
 A1.0 SCALE: AS DIMENSIONED

MARSTER'S NEW KITCHEN
80 MELBOURNE STREET PORTLAND, MAINE 04101
01 NOVEMBER 2006
SARK AIA 142 HIGH STREET #612 PORTLAND, MAINE 90232 207 722 0337 FAX 773 8545
NOT FOR CONSTRUCTION
FIRST FLOOR PLAN SPACE PLAN
SCALE: -
A1.0

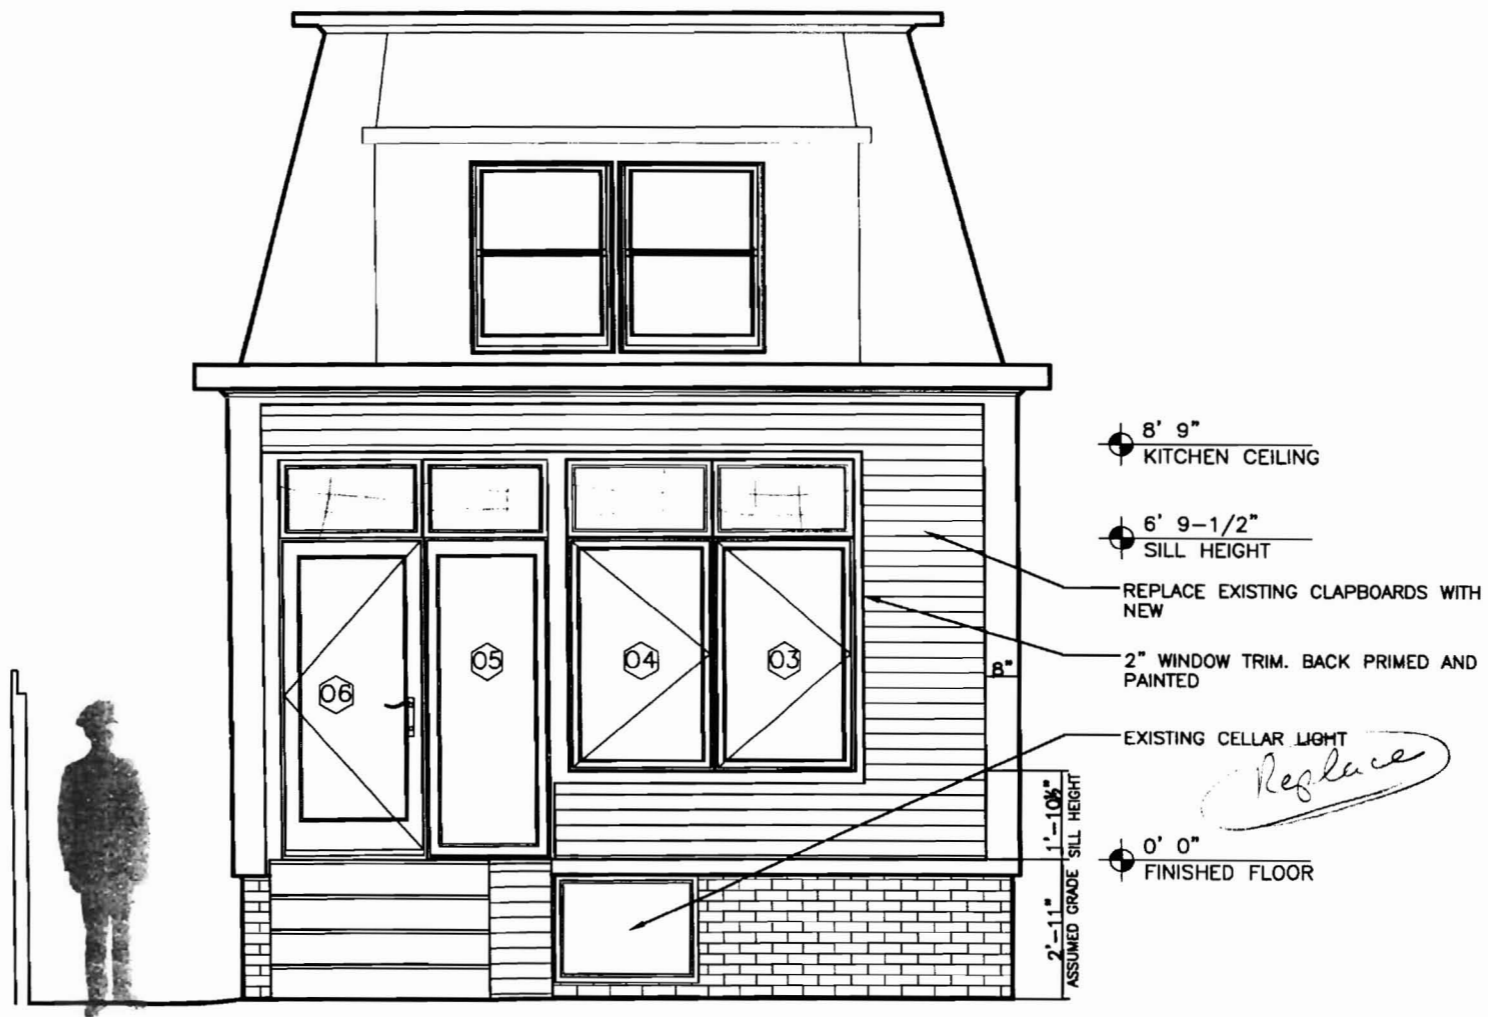

01 EXTERIOR ELEVATION. SOUTH FACADE
 A2.1 SCALE: 1/4" = 1'-0"

MARSTER'S NEW KITCHEN
80 MELBOURNE STREET PORTLAND, MAINE 04101
01 NOVEMBER 2006
SARK AIA 142 HIGH STREET #612 PORTLAND, MAINE 90232 207 722 0337 FAX 773 8545
PERMIT SET NOT FOR CONSTRUCTION
EXTERIOR ELEVATIONS
SCALE: 1/4" = 1'-0"
A2.1

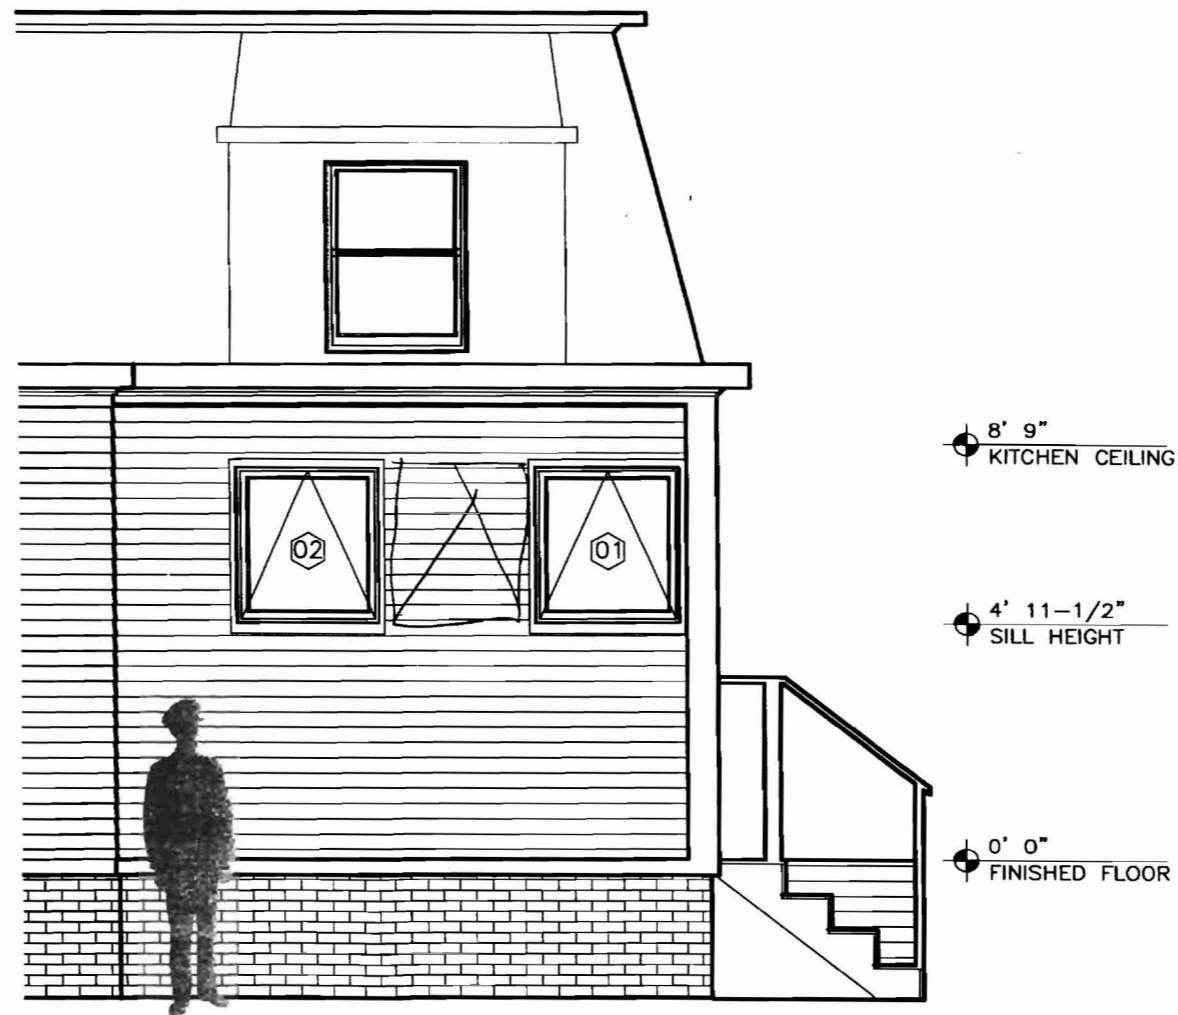

01
A2.2 EXTERIOR ELEVATION. WEST FACADE
SCALE: 1/4" = 1'-0"

MARSTER'S NEW KITCHEN

80 MELBOURNE STREET
PORTLAND, MAINE 04101

01 NOVEMBER 2006

SARK AIA
142 HIGH STREET #612 PORTLAND, MAINE 90232
207 722 0337 FAX 773 8545

PERMIT SET
NOT FOR CONSTRUCTION

EXTERIOR ELEVATIONS

SCALE: 1/4"=1'-0"

A2.2