




FIRST FLOOR

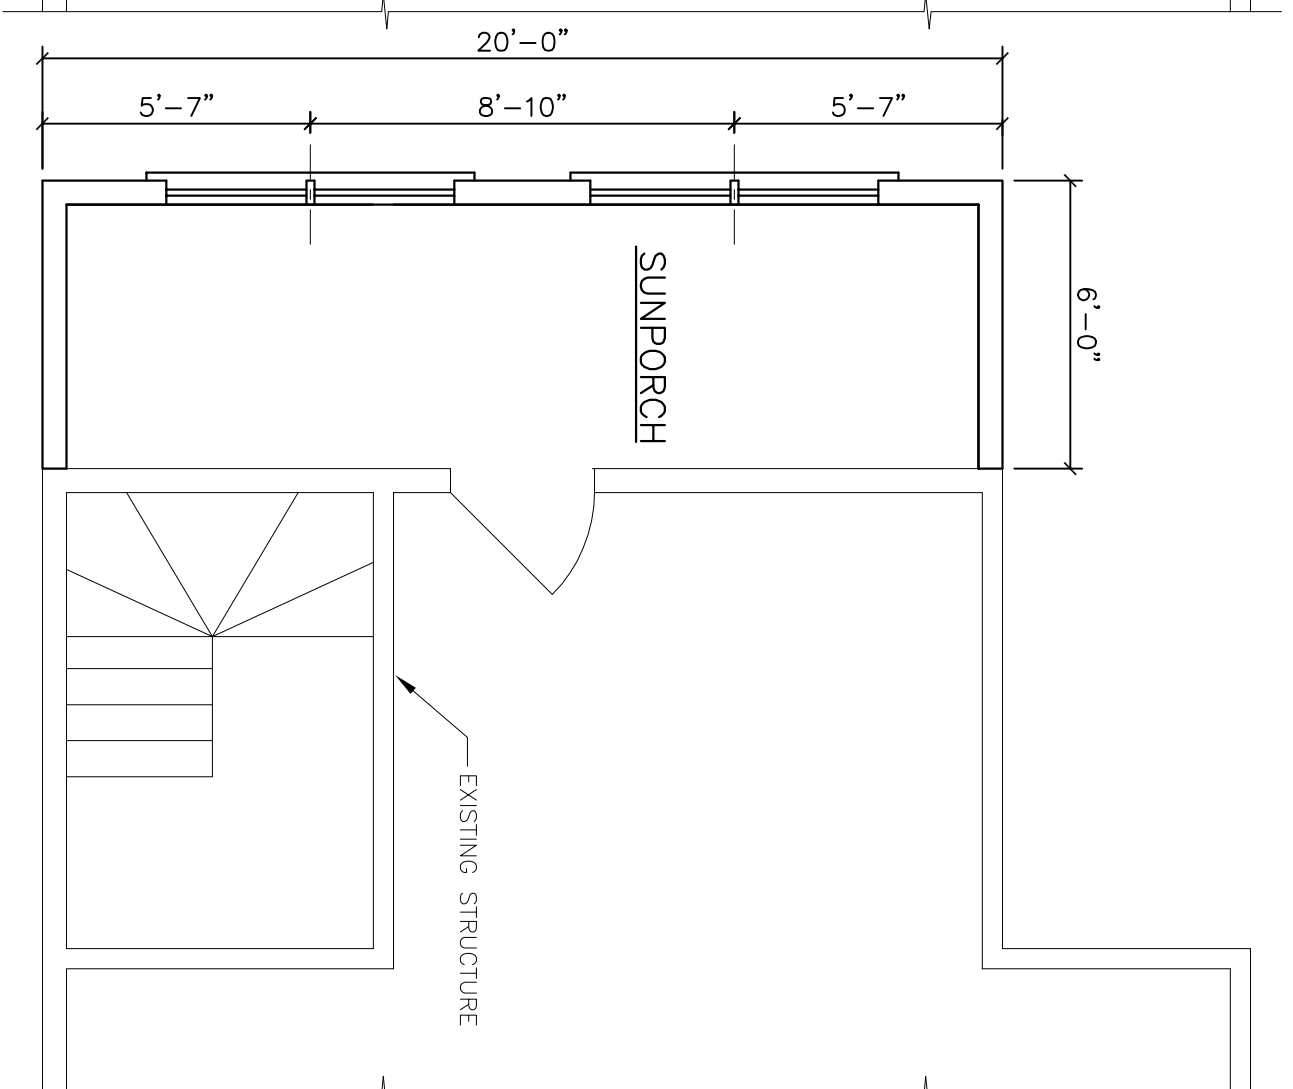


SECOND FLOOR

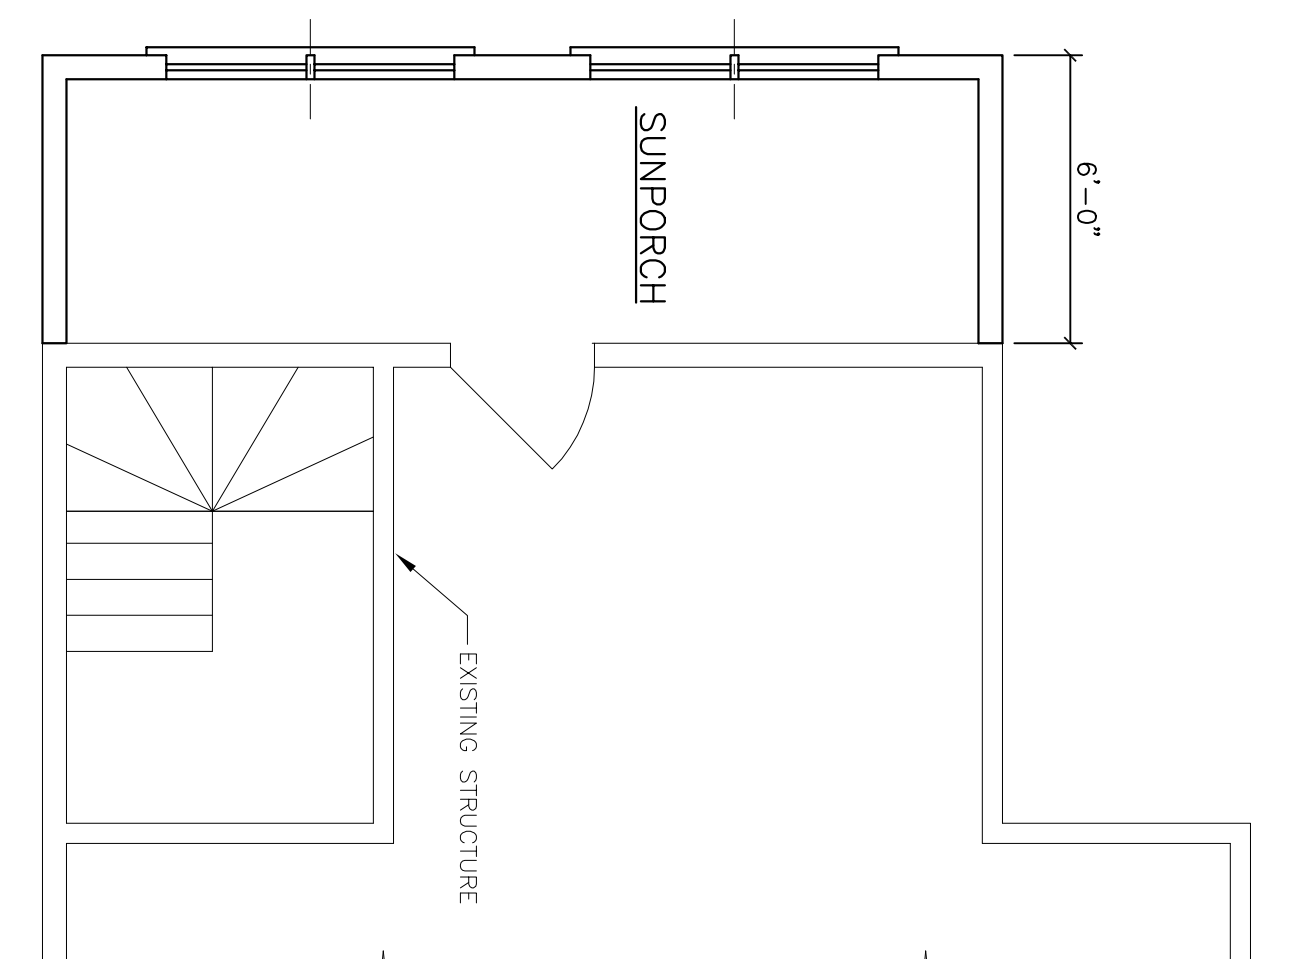

THIRD FLOOR

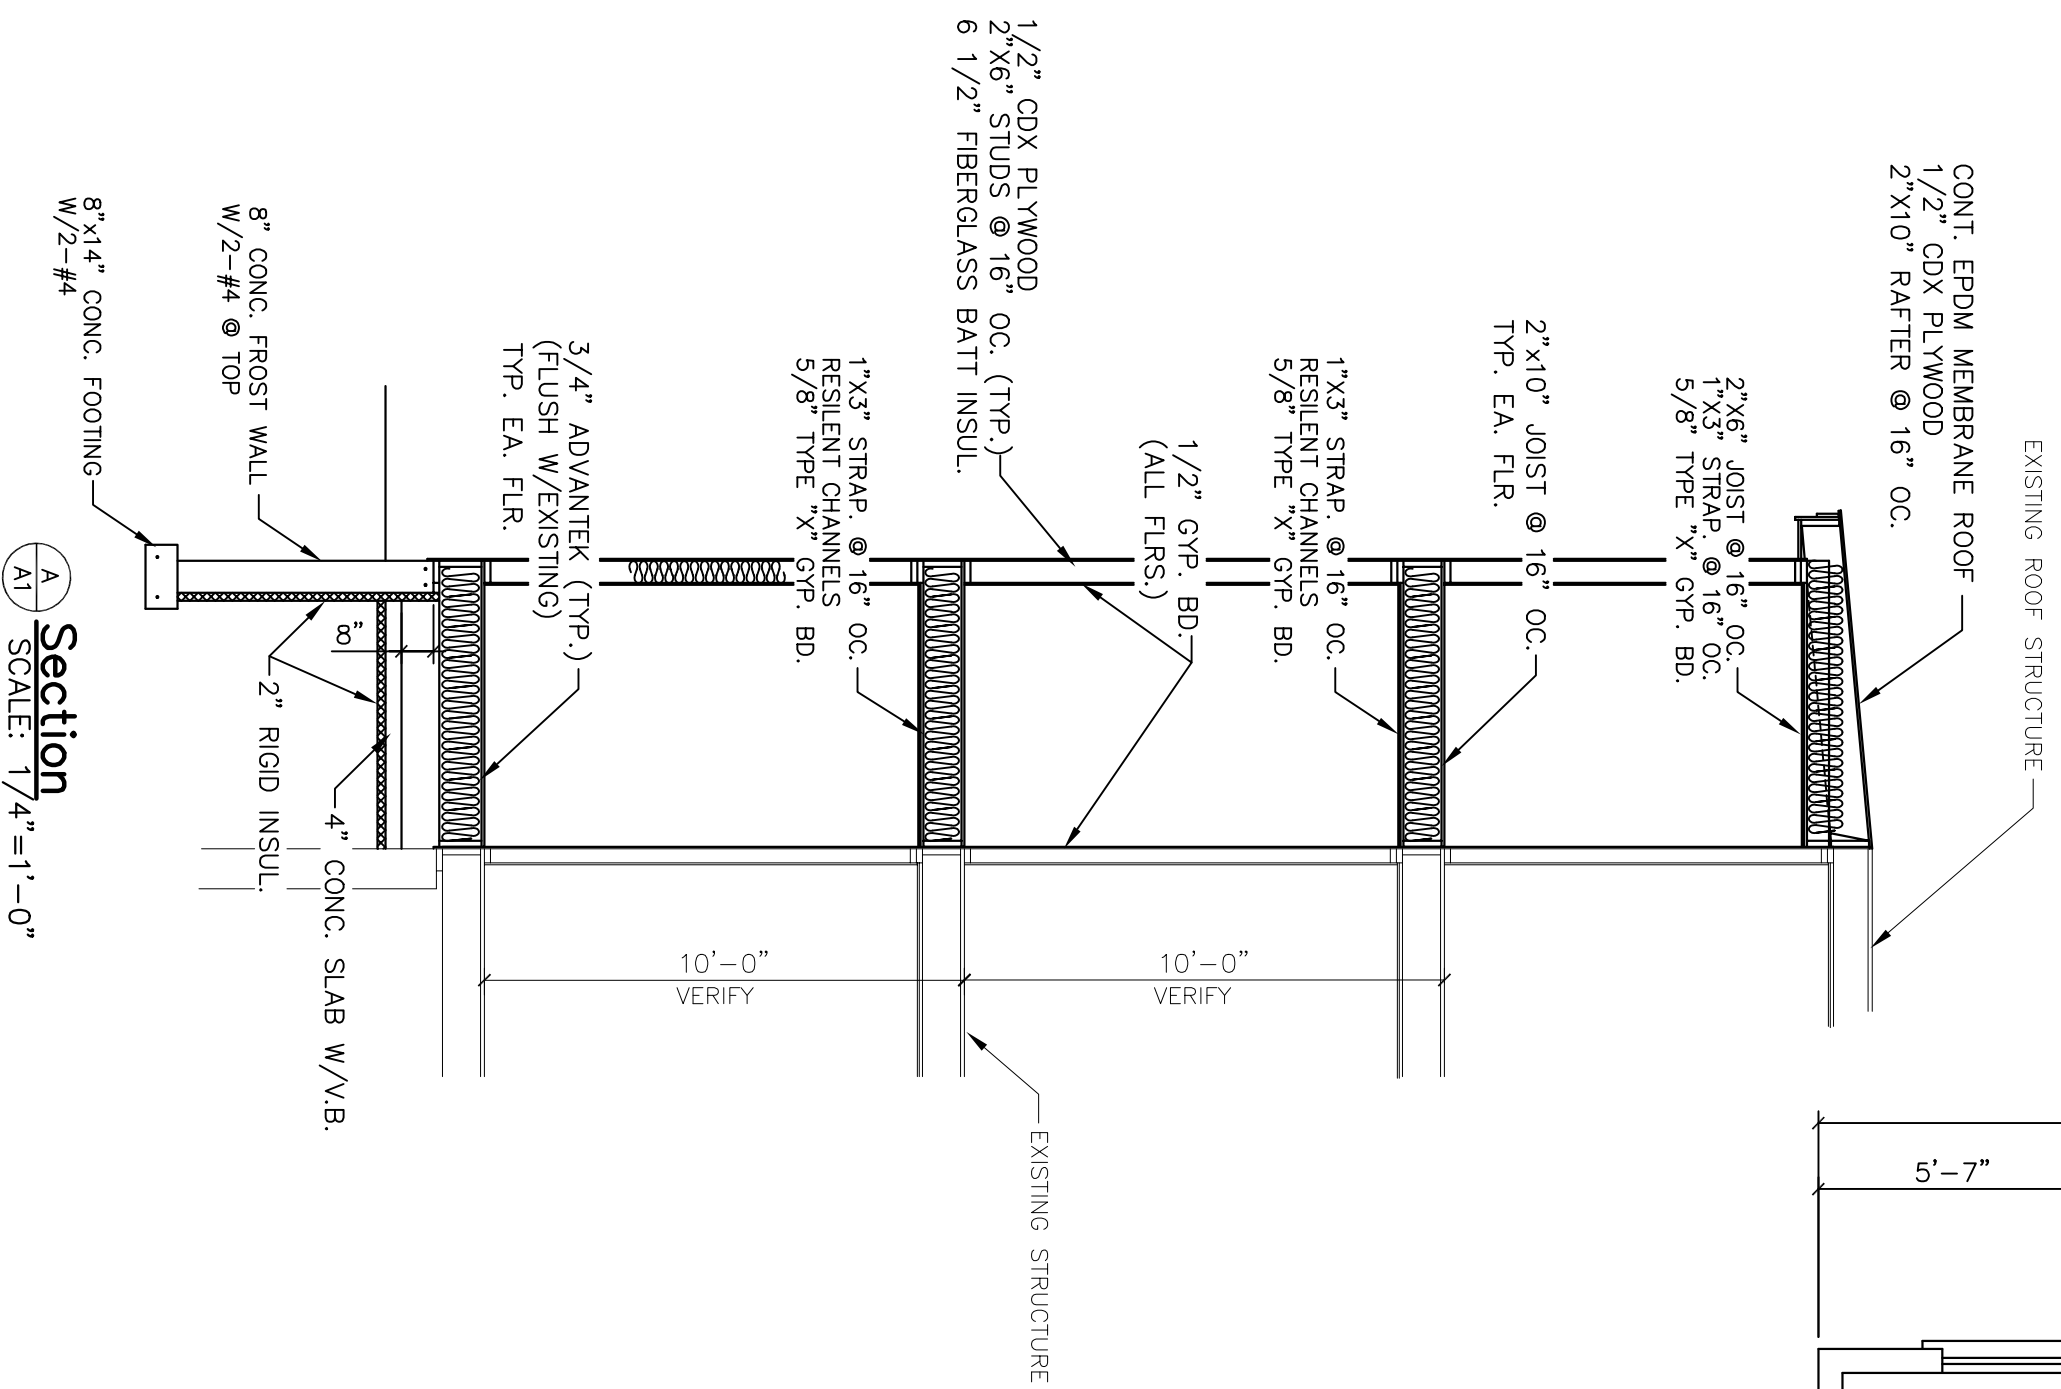

Section A-A  
SCALE: 1/4"=1'-0"

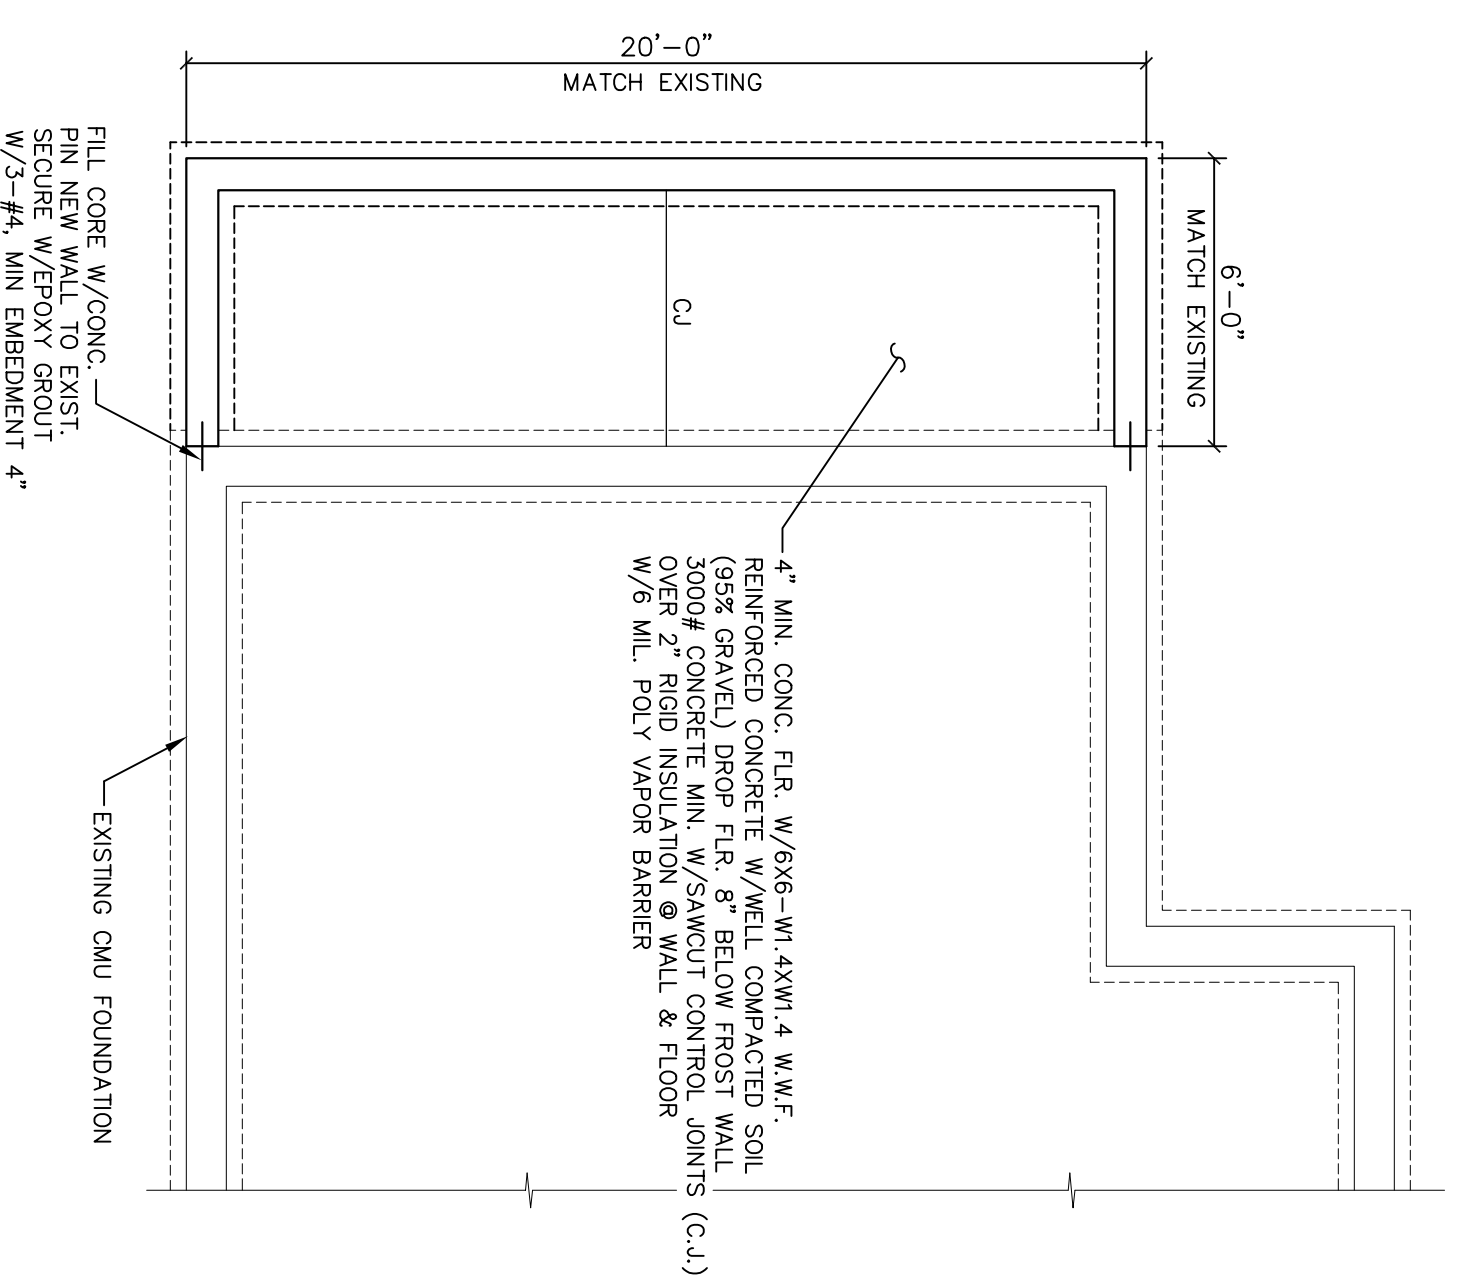

FOUNDATION PLAN

MORIN DRAFTING GORHAM, ME. 893-2462
222 Eastern Promenade Portland, Maine
<b>REBUILD EXISTING SUNPORCH</b>
DRAWN: J. MORIN
SCALE: 1/2"=1'-0"
DATE: 11-15-07