


1st FLOOR FRAMING PLAN

SCALE: 1/4"=1'-0"

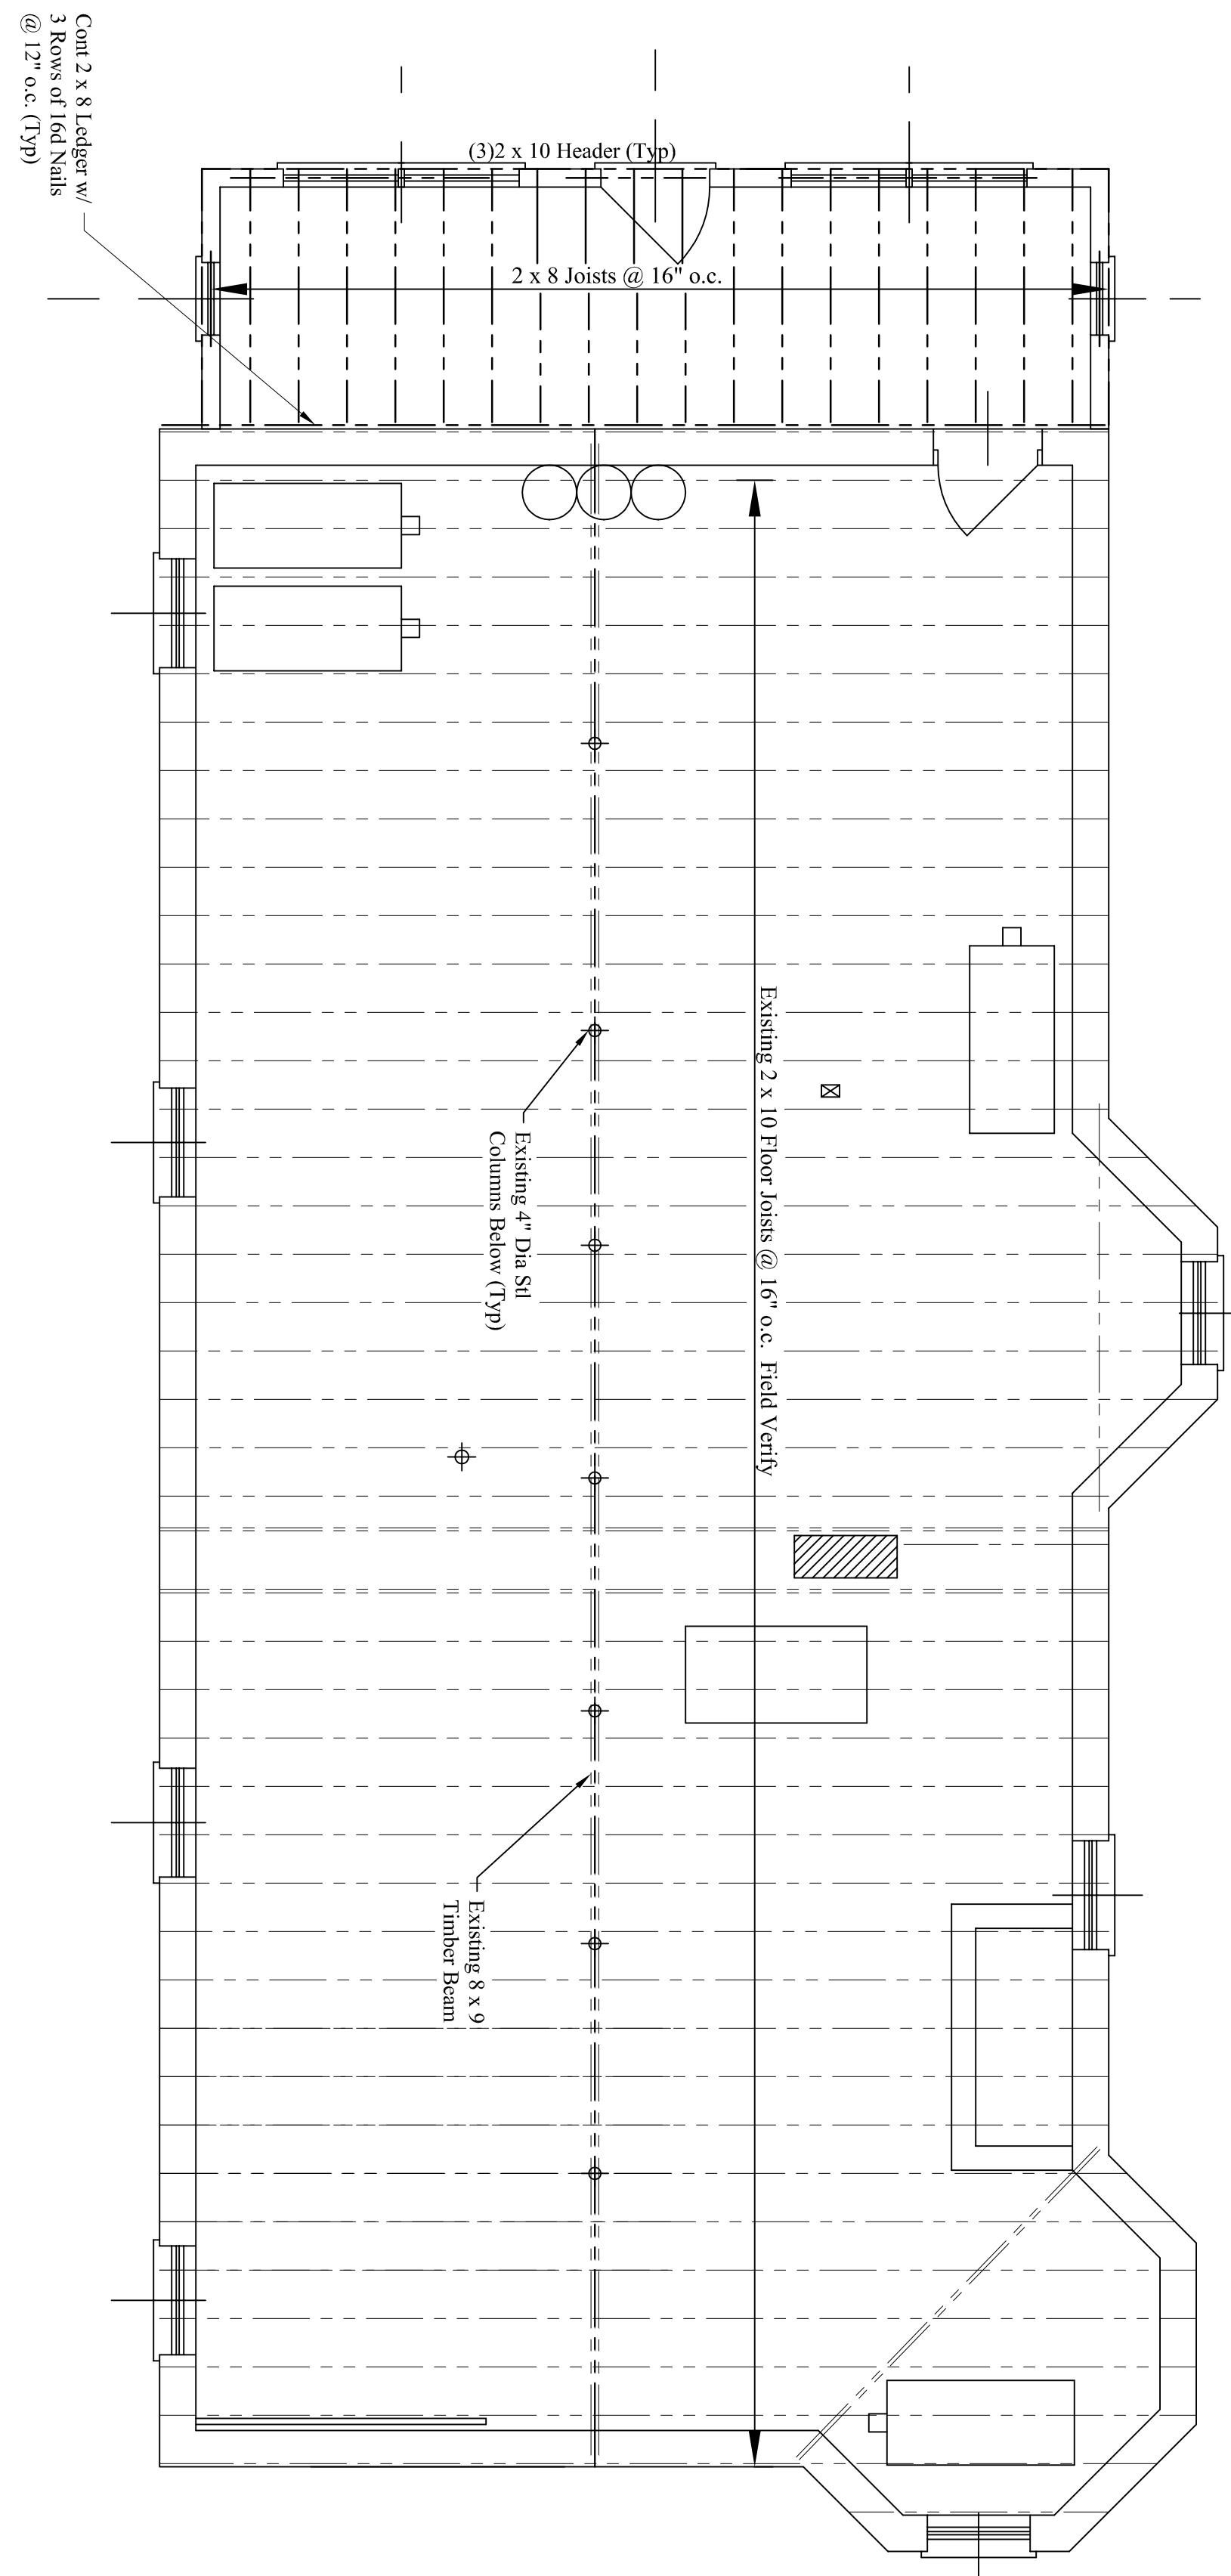

FIRST FLOOR FRAMING NOTES:

1. See General Structural Notes on Sheet S-1.
2. Verify all dimensions and existing conditions in field and with architectural drawings prior to commencing work. Notify engineer of any discrepancies.

3-Unit Renovation
133 Morning Street * Portland, Maine

FIRST FLOOR FRAMING PLAN



ENGINEERING DESIGN PROFESSIONALS
Consulting Engineers

P.O. BOX 575, FREEPORT, MAINE 04032 (207) 865-9505