


FLOOR PLAN-THIRD FLOOR UNIT 3B

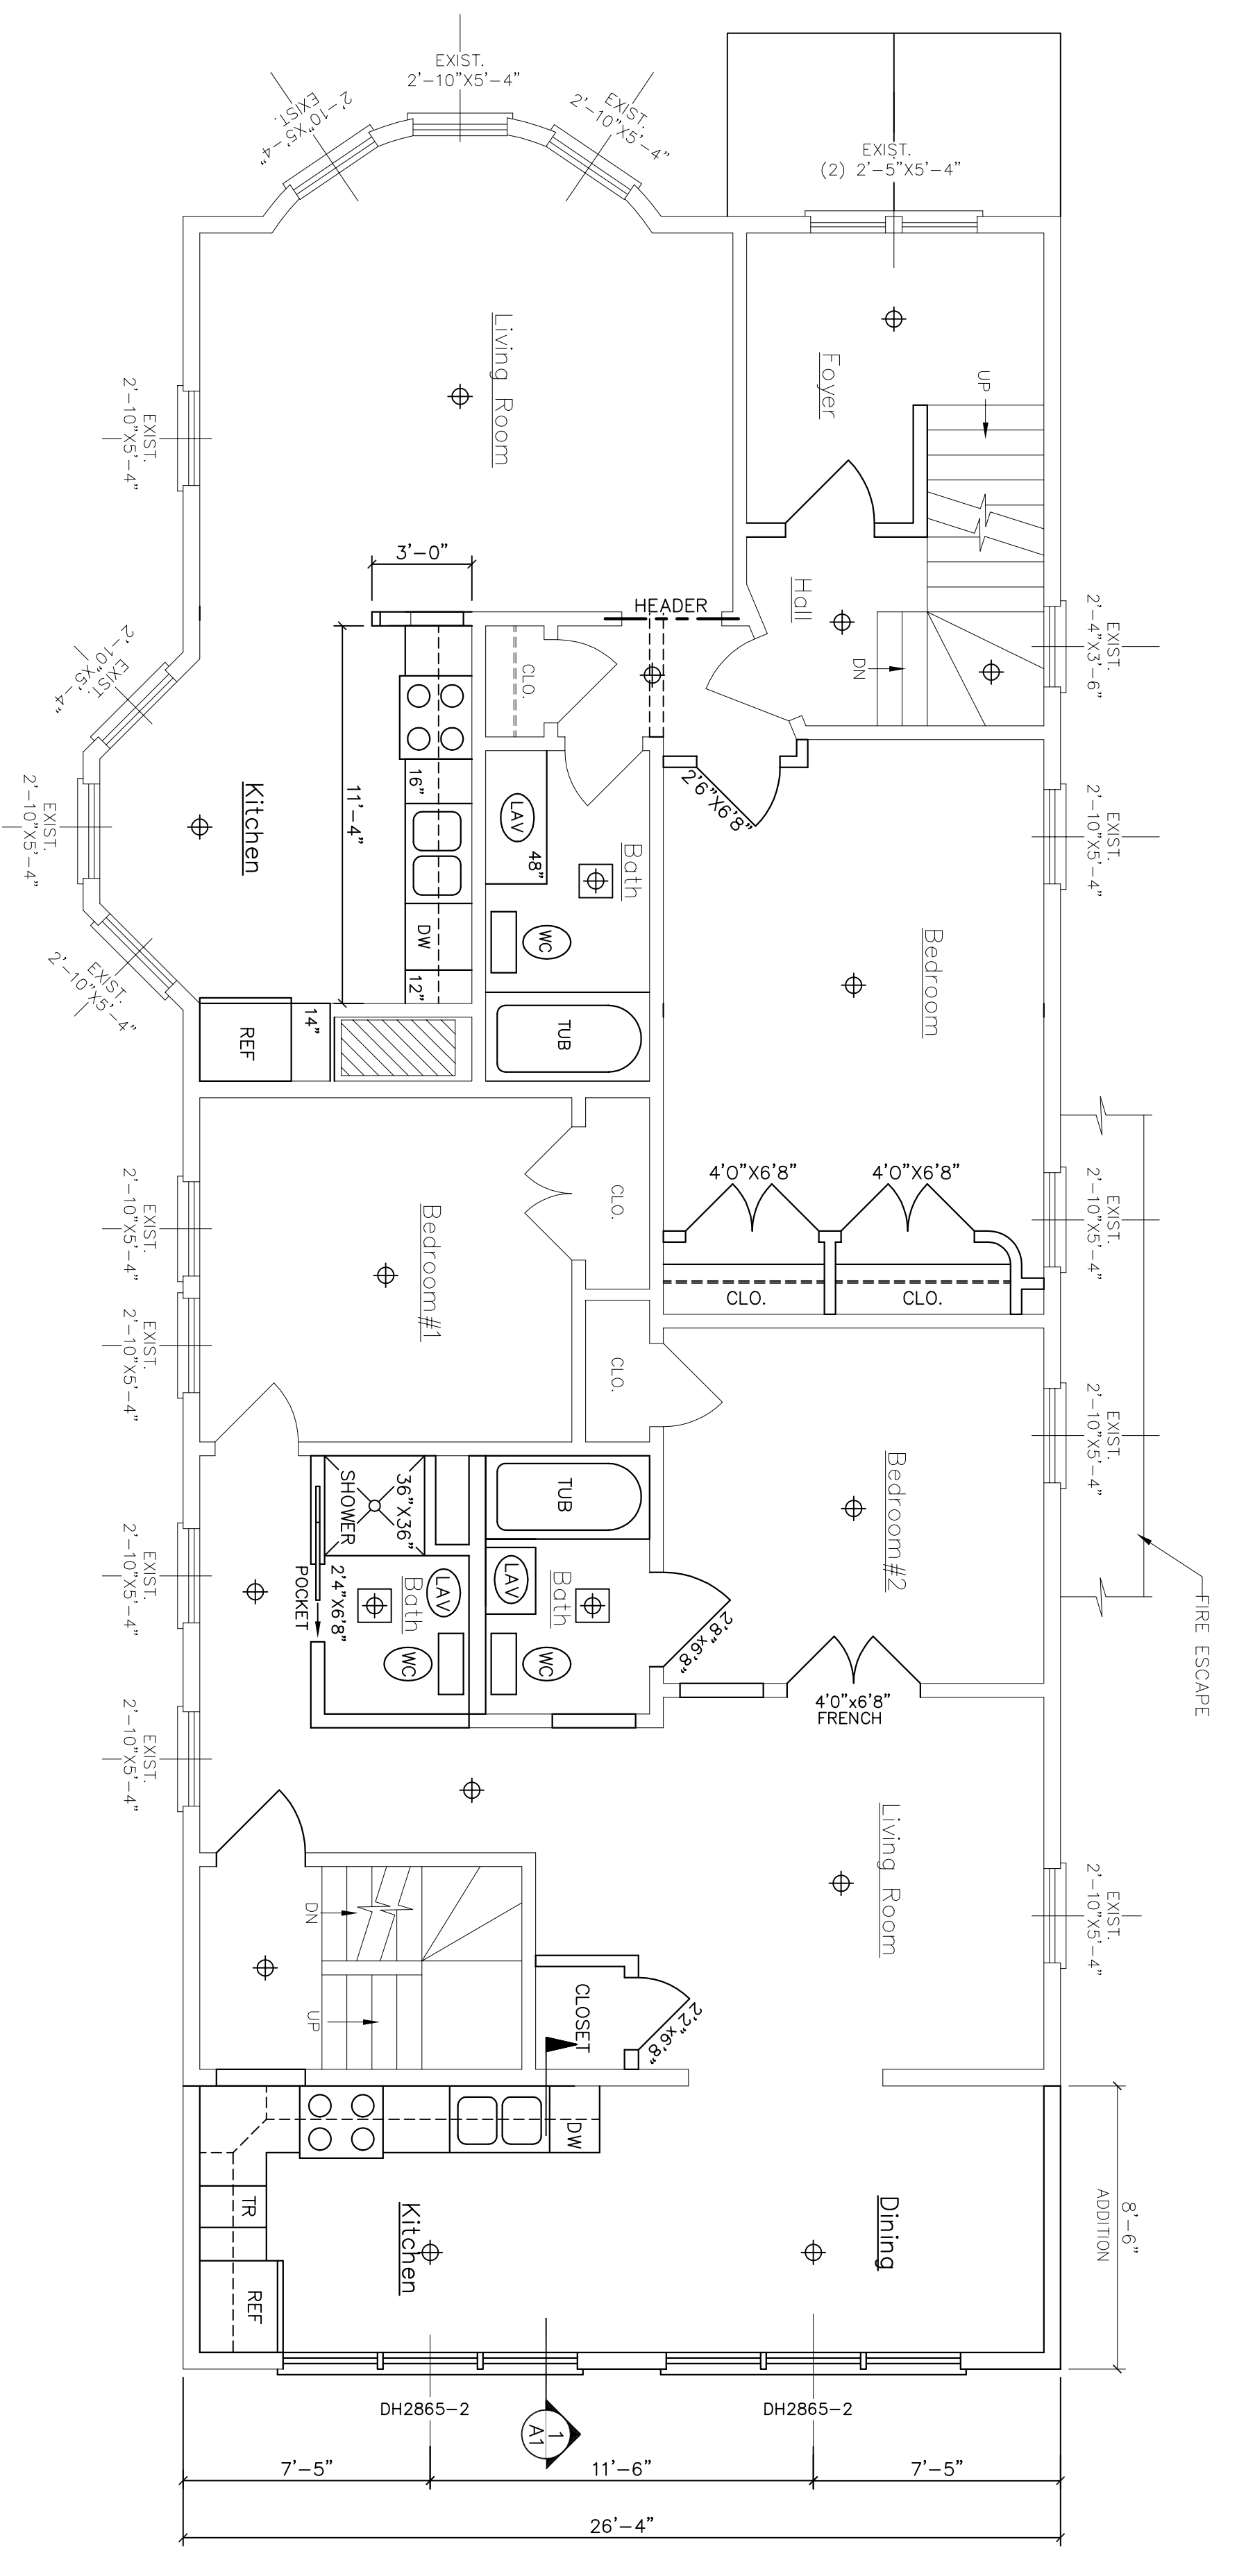

FLOOR PLAN-SECOND FLOOR UNIT 2B

6-Unit Renovation	
129 Morning St., Portland, Maine	
MORIN DRAFTING GORHAM, ME. 893-2462	
UNIT 2A & 3A	
ALTERATIONS PLAN	
DRAWN: J. MORIN	A2
SCALE: AS NOTED	
DATE: 11-17-07	