




FIRST FLOOR

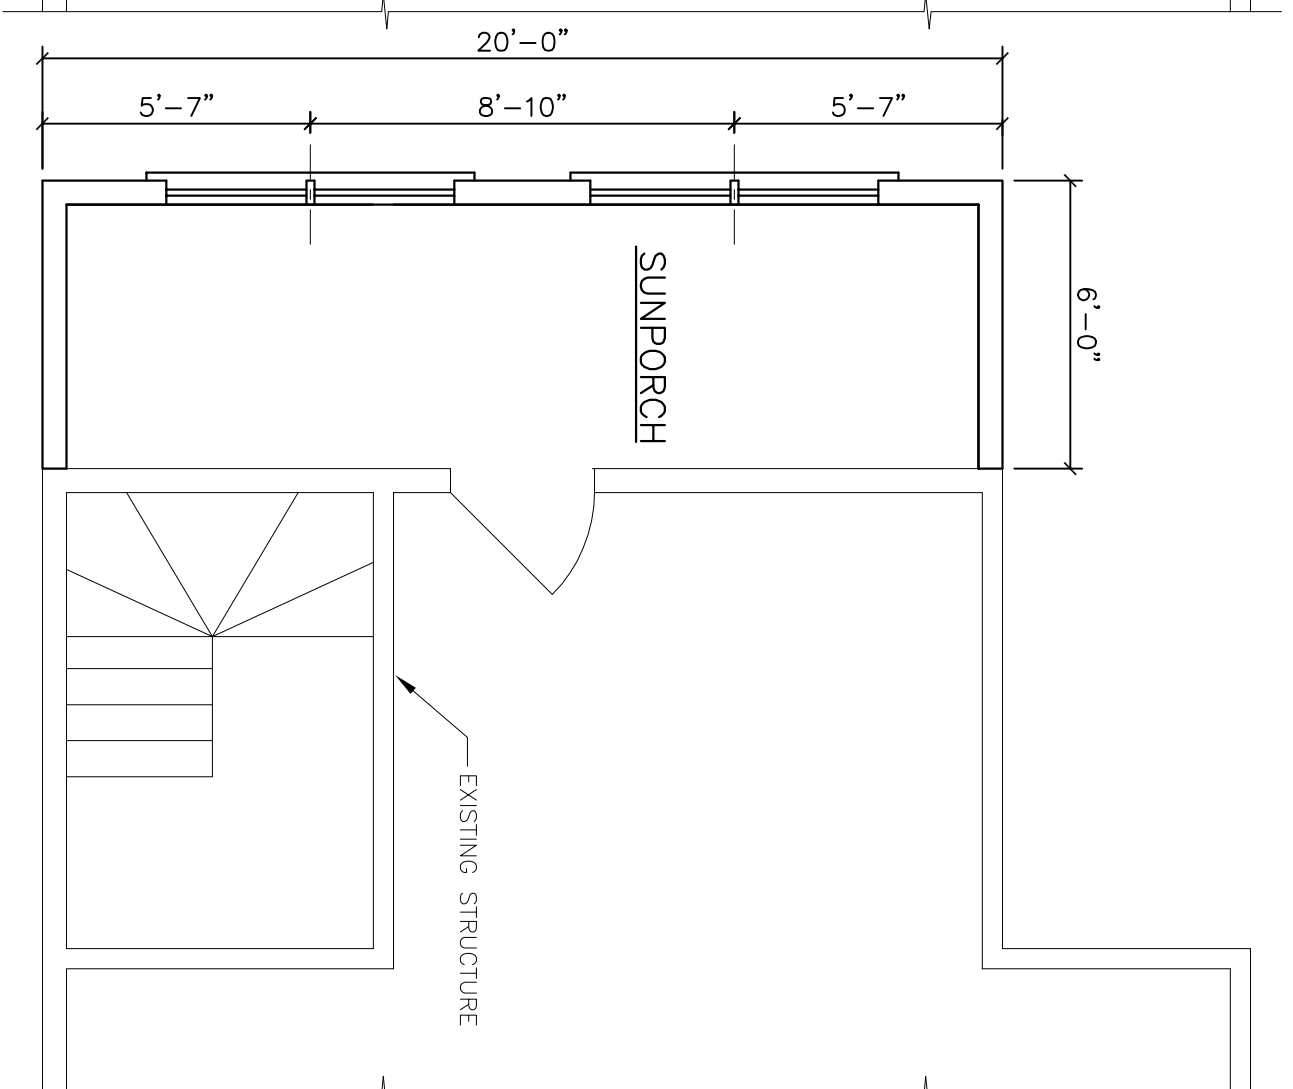


SECOND FLOOR

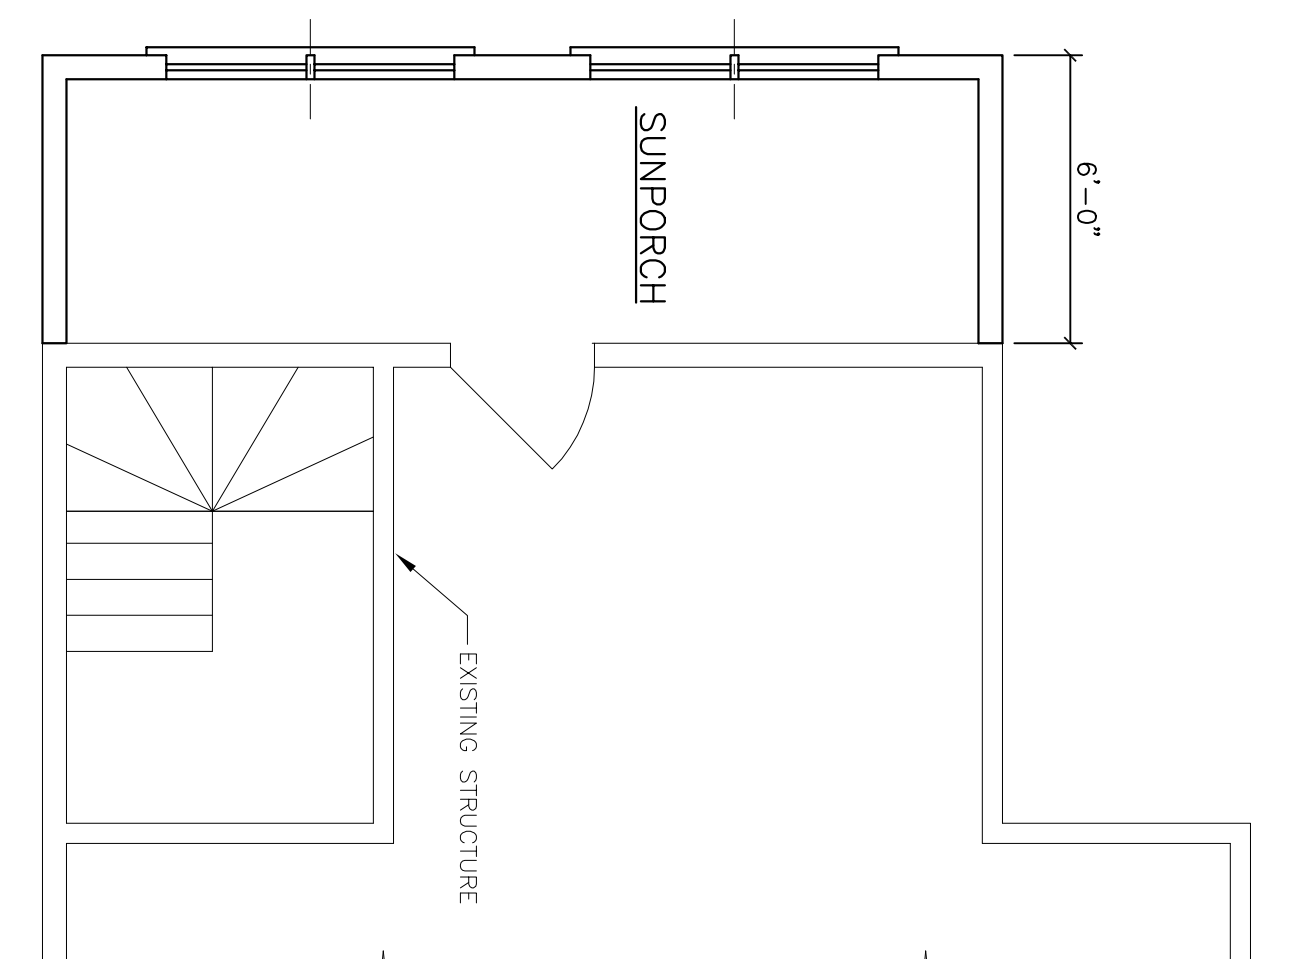

THIRD FLOOR

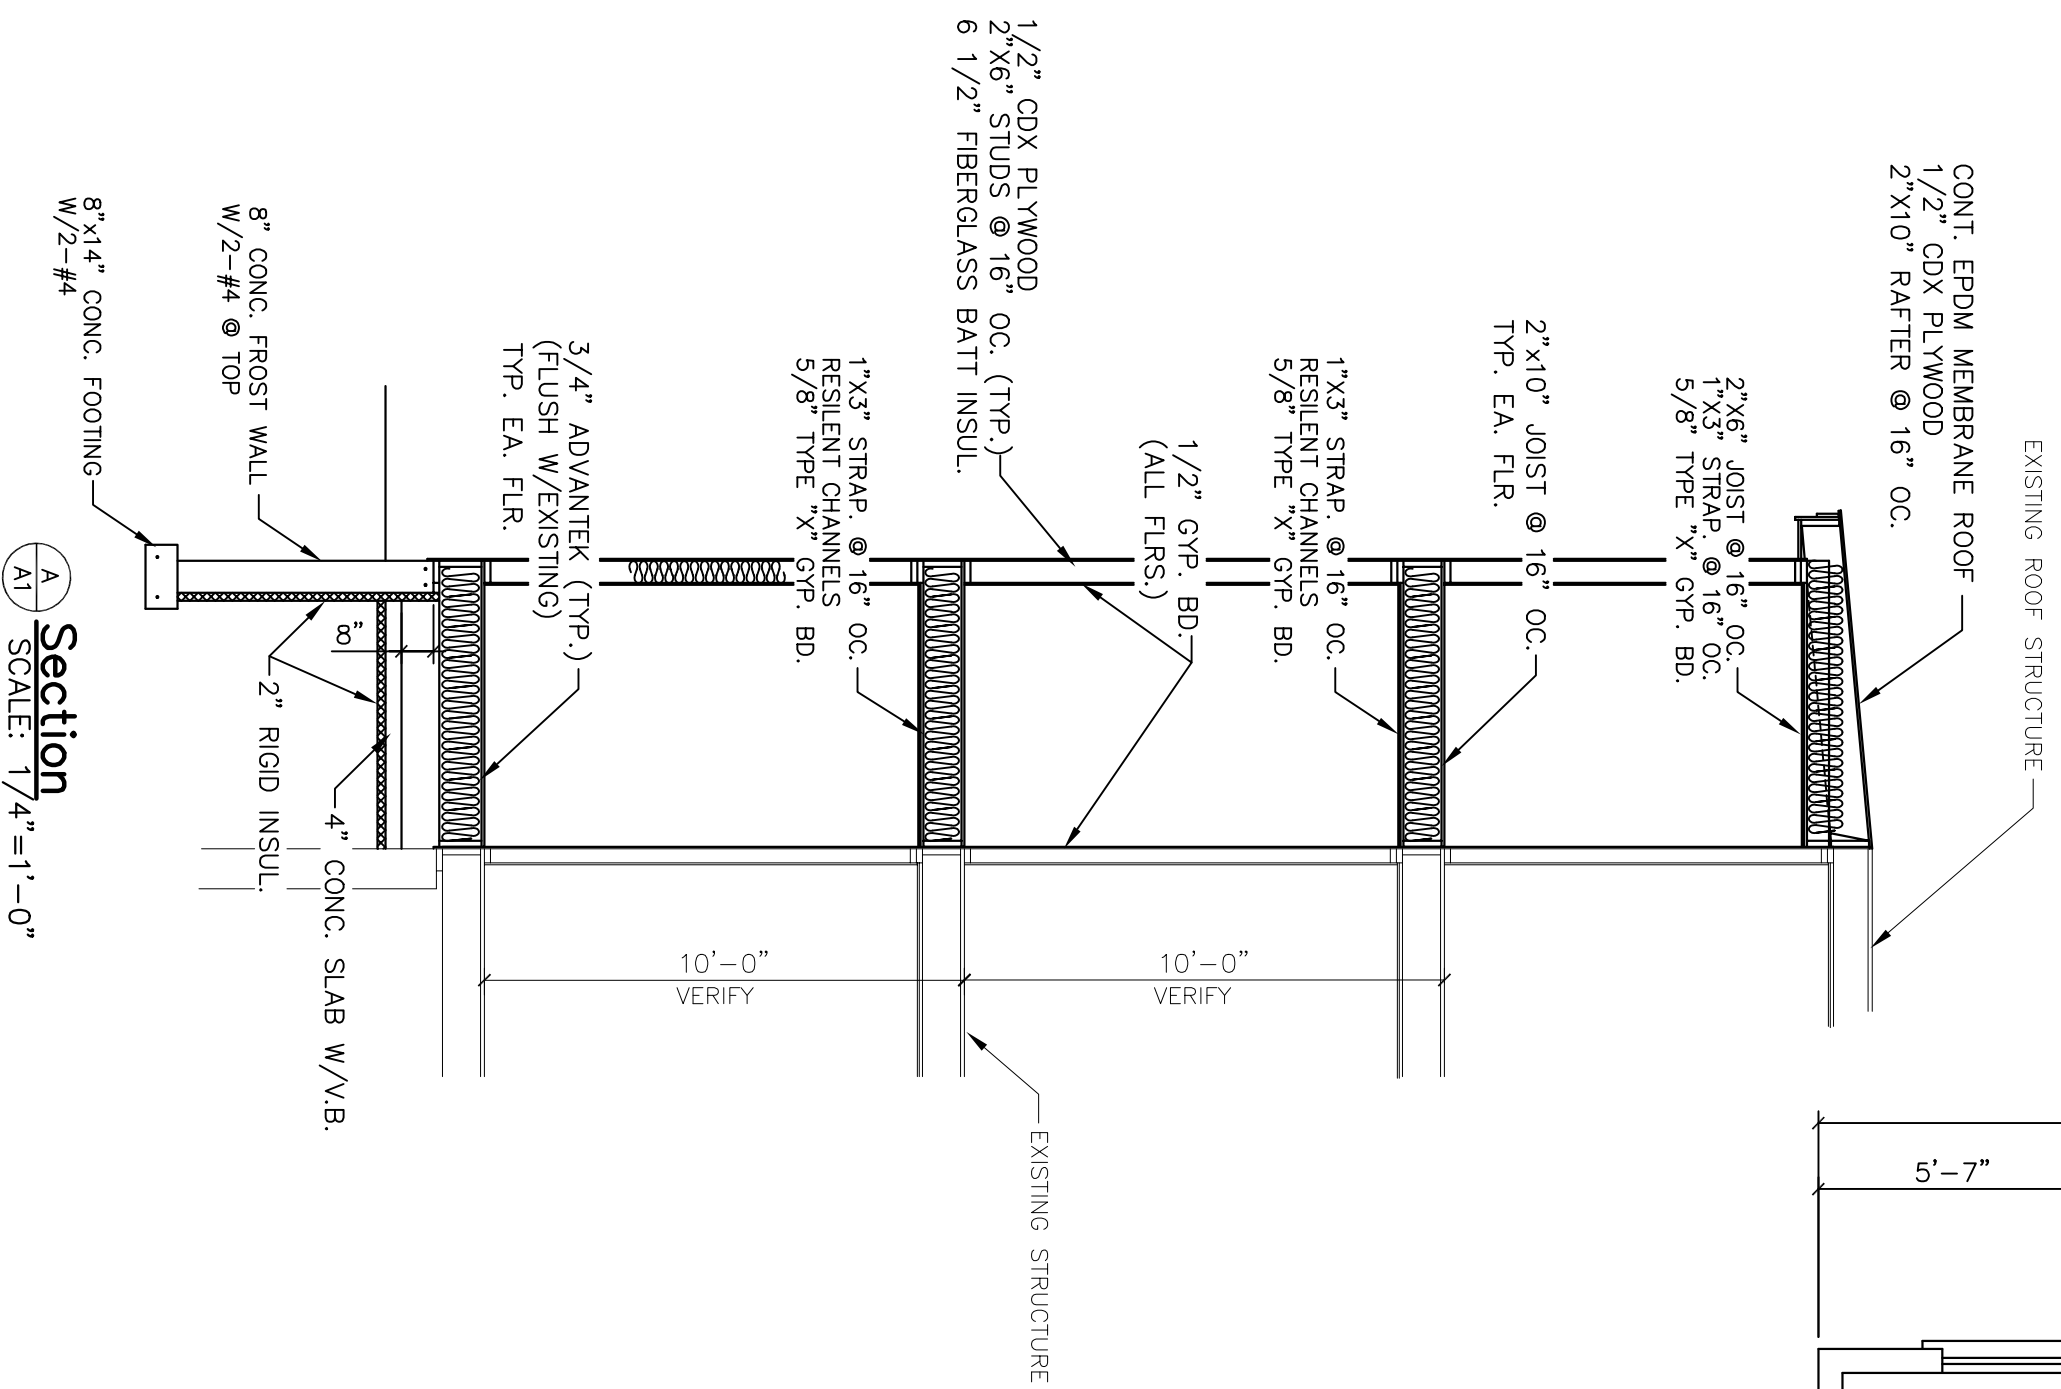

Section A-A
SCALE: 1/4" = 1'-0"

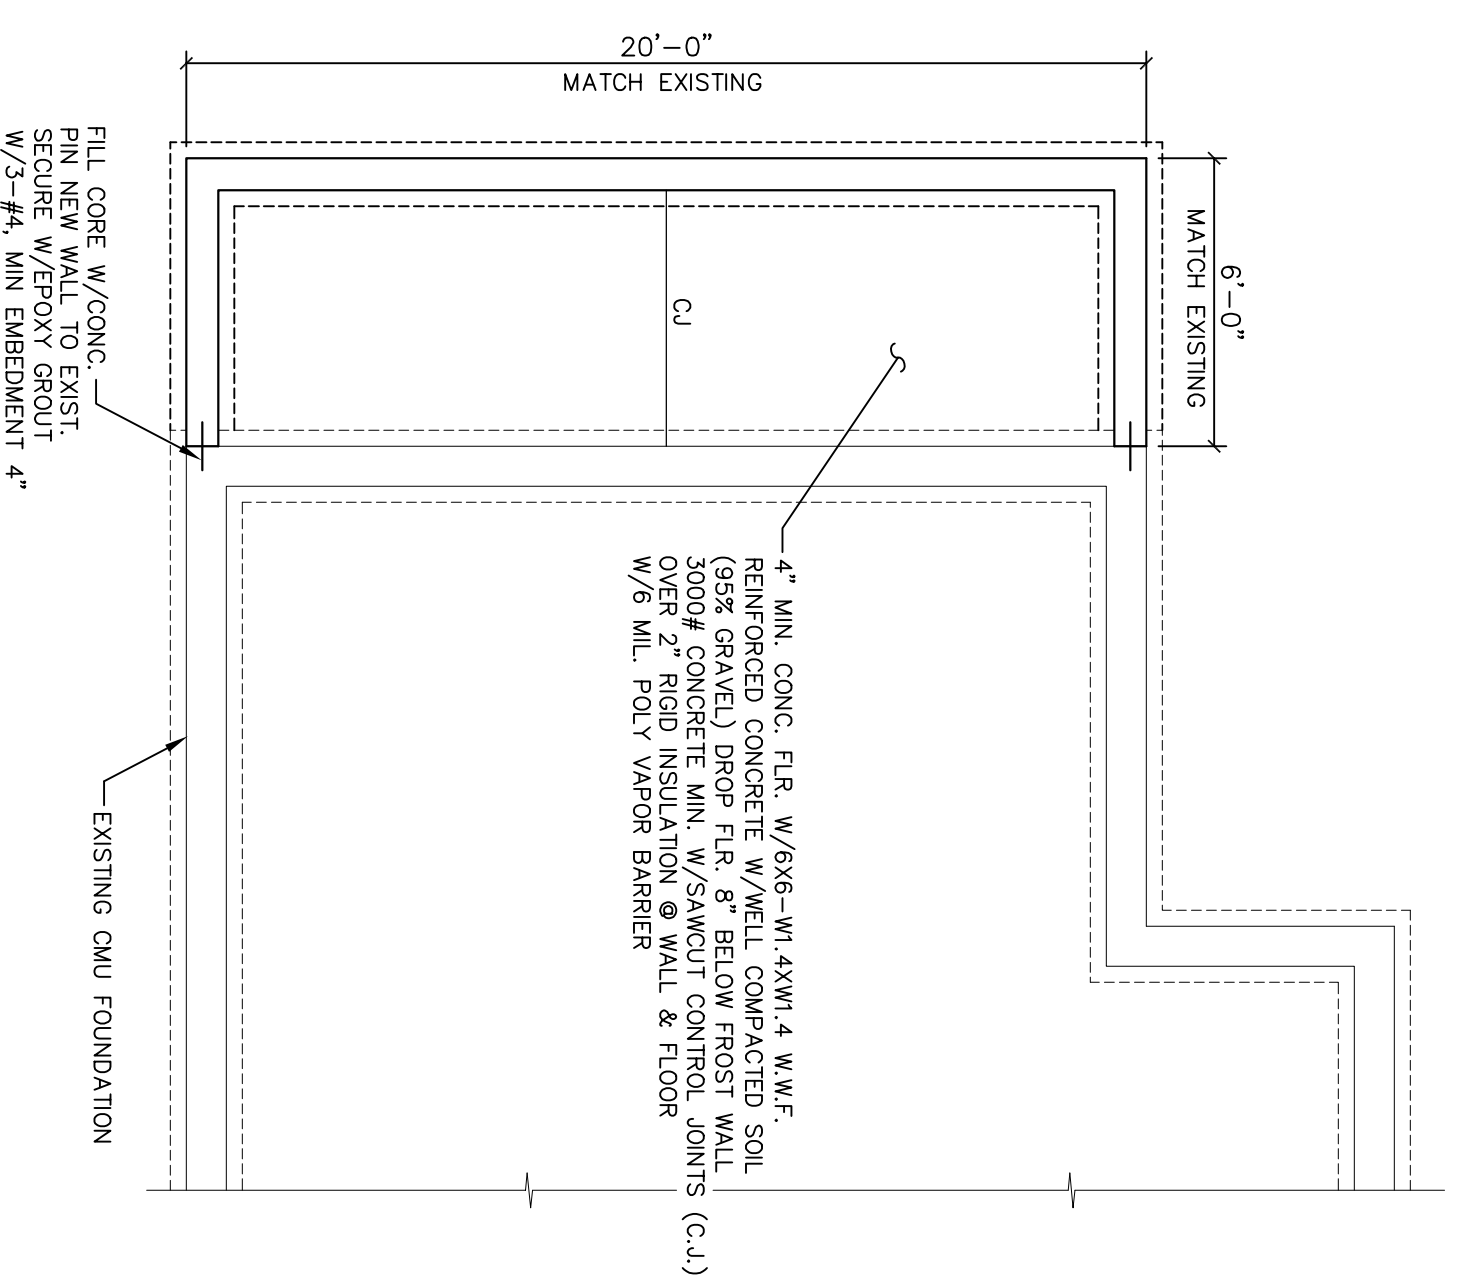

FOUNDATION PLAN

MORIN DRAFTING GORHAM, ME. 893-2462
218 Eastern Promenade Portland, Maine
REBUILD EXISTING SUNPORCH
DRAWN: J MORIN
SCALE: 1/2"=1'-0"
DATE: 11-15-07
A1