



IF THIS SHEET IS NOT 24 X 36 IT IS A REDUCED SCALE PRINT - SCALE ACCORDINGLY

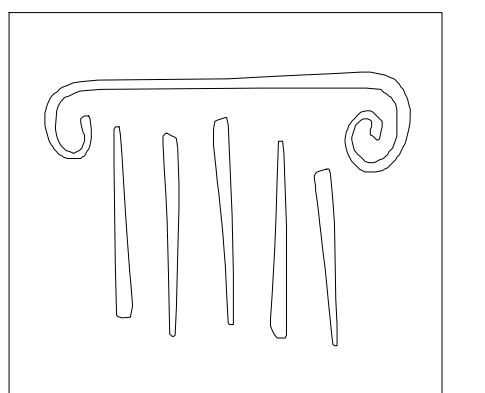


PORT CITY ARCHITECTURE


65 NEWBURY STREET
 PORTLAND, ME 04101
 207.761.9000
 fax: 207.761.2010
 info@portcityarch.com

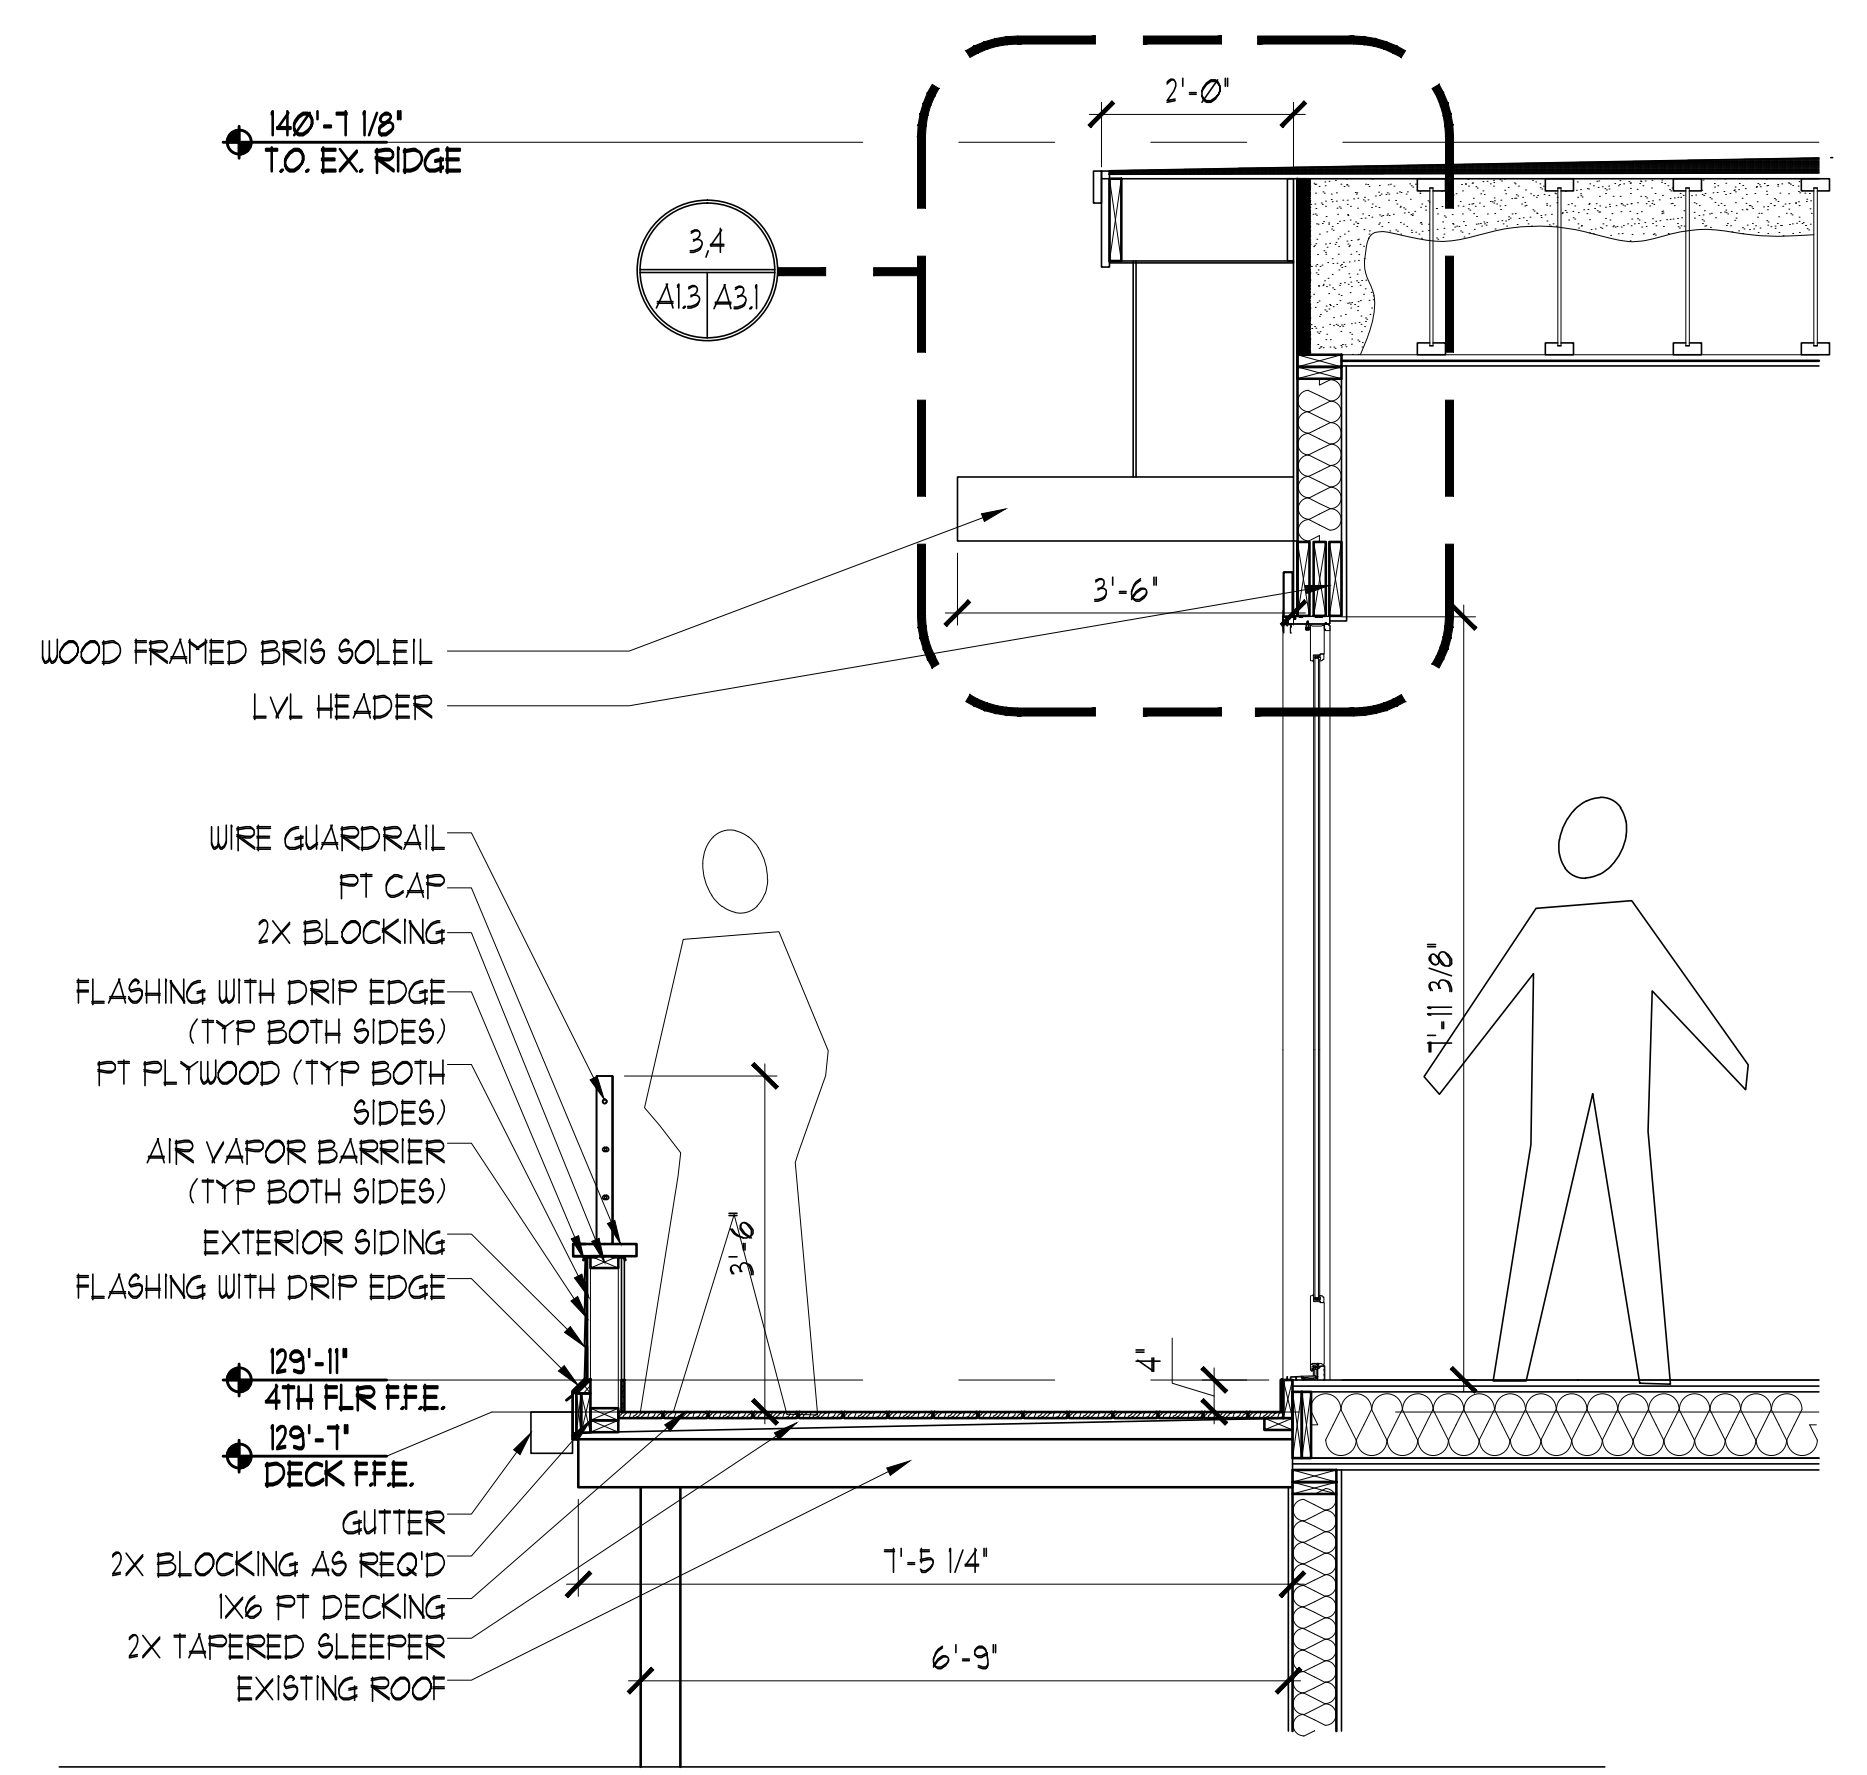

3 SECTION AT EXTERIOR DECK
 SCALE: 1/2" = 1'-0"

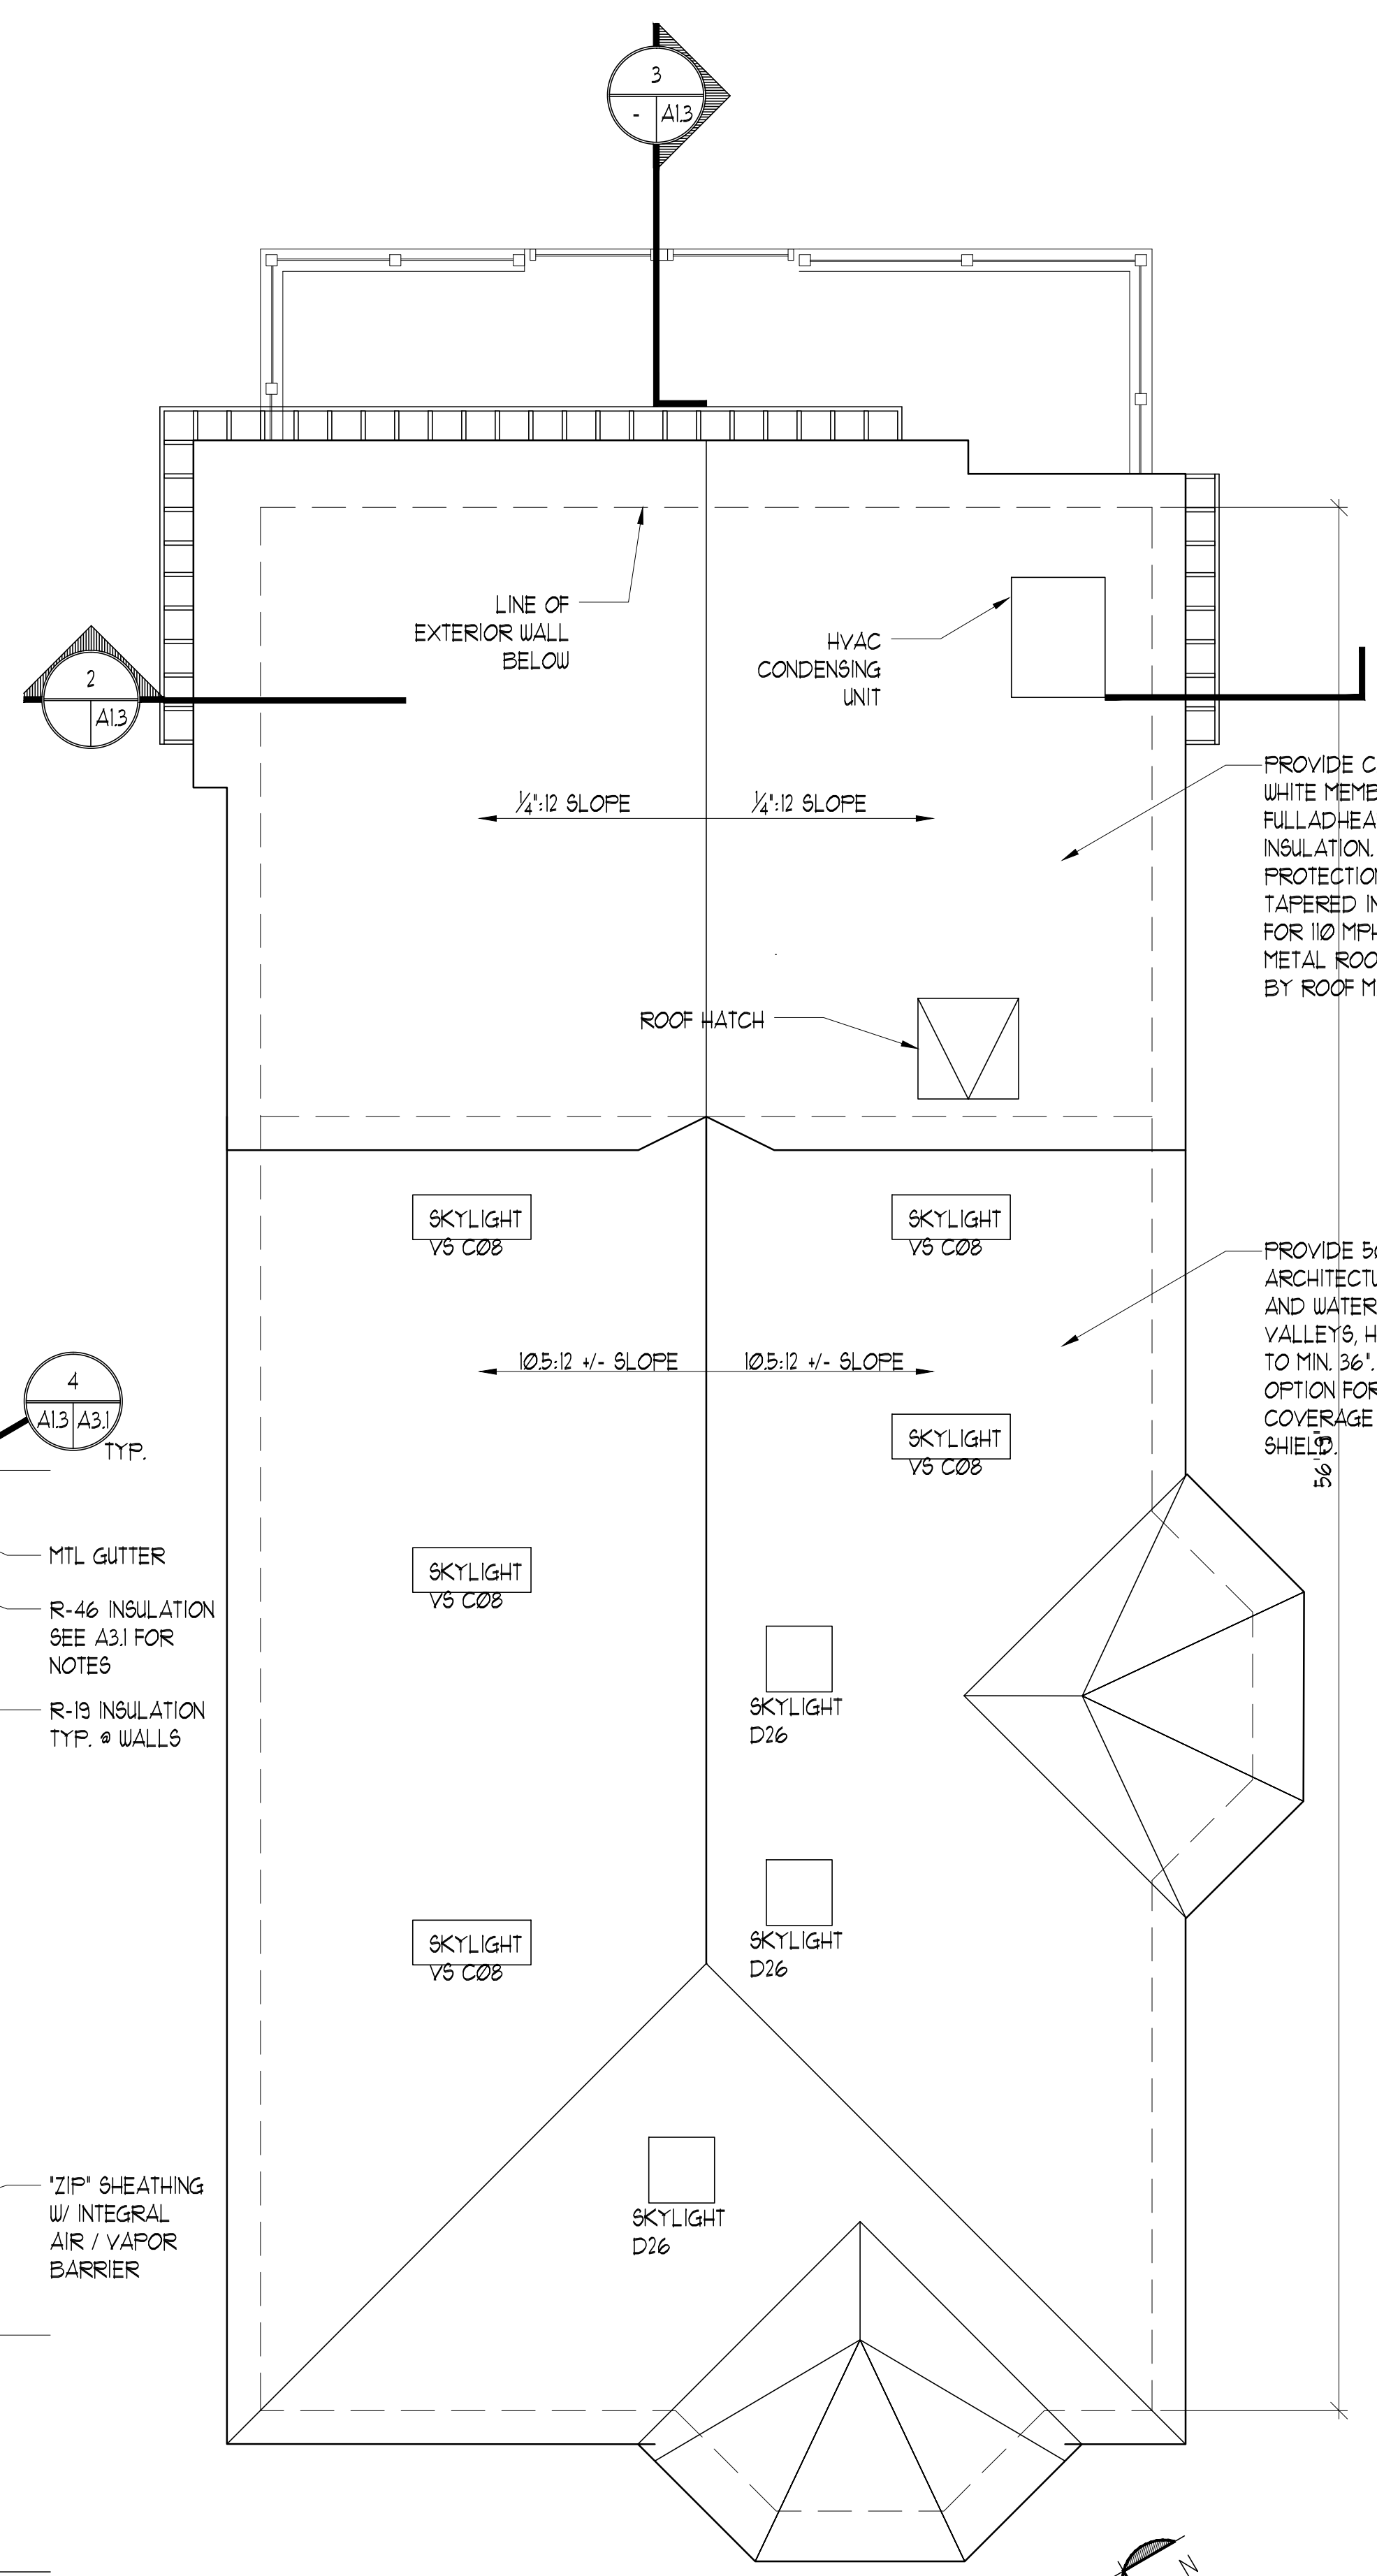

1 ROOF PLAN
 SCALE: 1/4" = 1'-0"

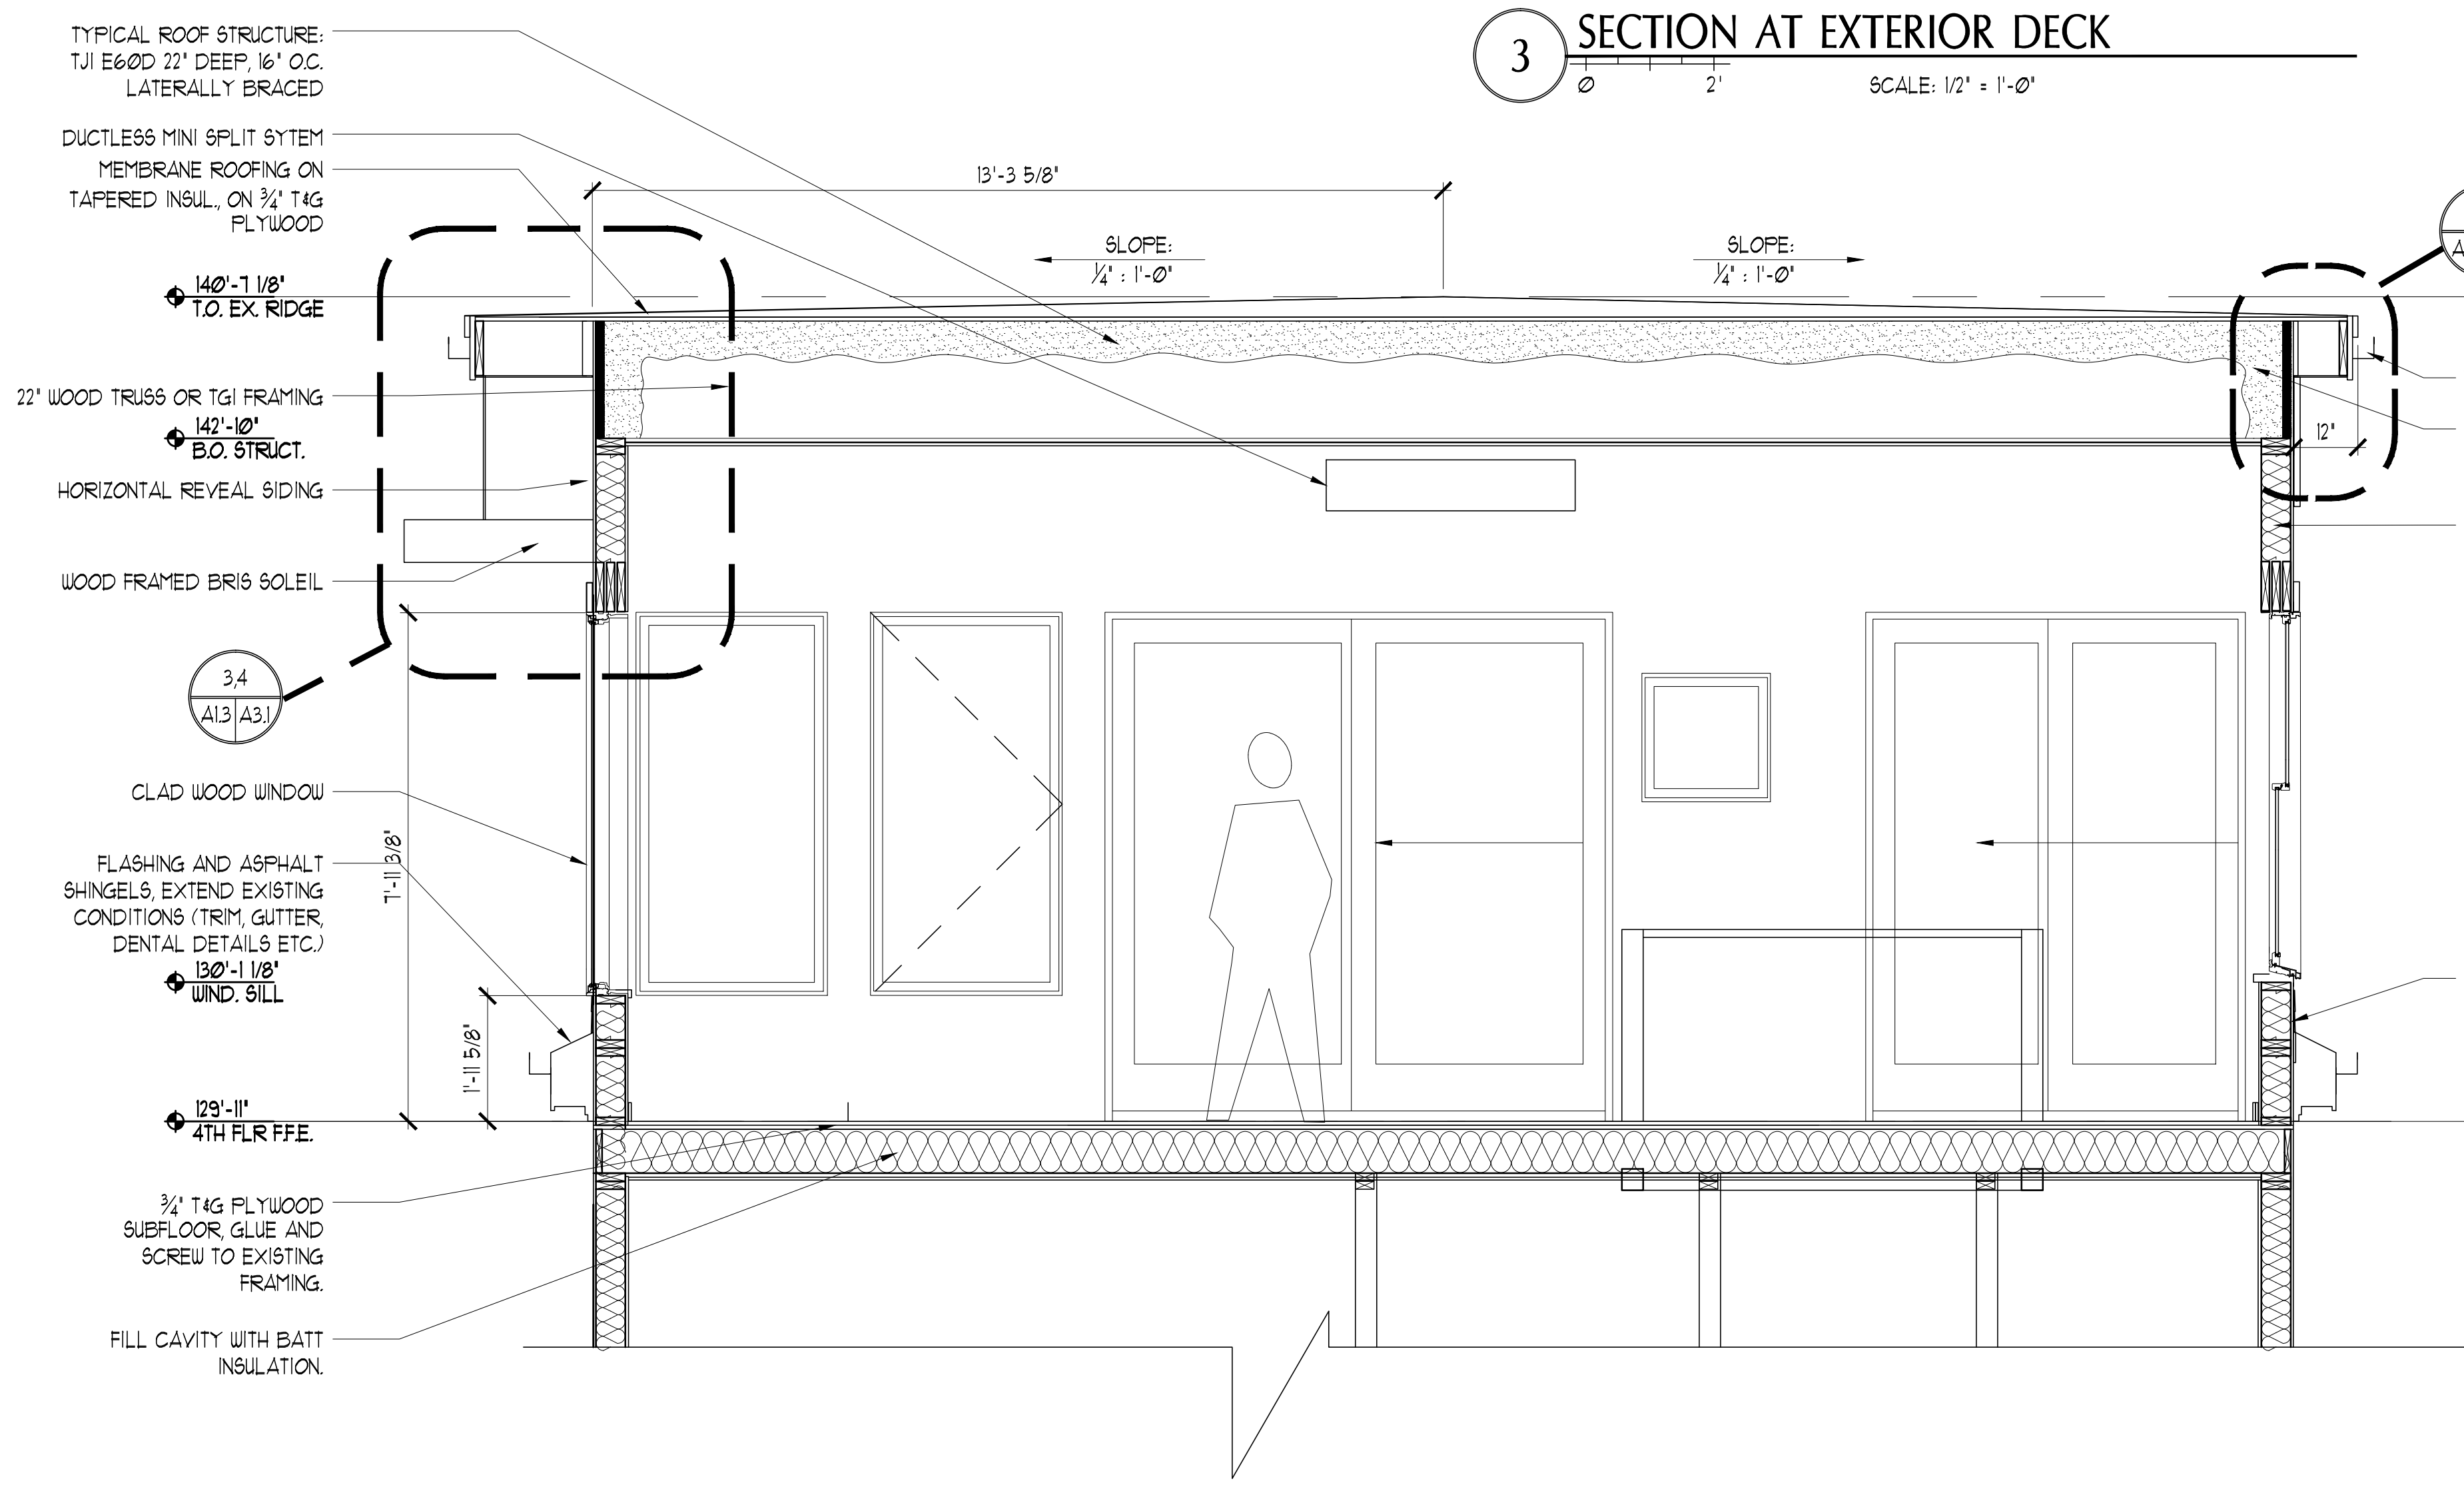

4 SECTION AT EXTERIOR WALL
 SCALE: 1/2" = 1'-0"

PROVIDE CARLISLE 60 MIL WHITE MEMBRANE ROOFING, FULL ADHERED ON TAPERED INSULATION. PROVIDE PROTECTION BOARD ABOVE TAPERED INSULATION, FASTENING FOR 10 MPH WIND. PROVIDE METAL ROOF EDGE APPROVED BY ROOF MANUFACTURER.

PROVIDE 50 YEAR ARCHITECTURAL SHINGLES. ICE AND WATER SHIELD IN ALL VALLEYS, HIP & RIDGE AND EYES TO MIN. 36". PROVIDE COST OPTION FOR FULL ROOF COVERAGE OF ICE AND WATER SHIELD.

NOTE TO GC'S: REFER TO OWNER'S SCOPE OF WORK DOCUMENT PRIOR TO PROVIDING A COST ESTIMATE

Piergrossi/Coyne RESIDENCE
 125 MORNING STREET
 PORTLAND, MAINE

#	DATE	DESCRIPTION
REVISIONS		
	Date Issued:	03/01/10
	Project Number:	10003
	Drawing Scale:	1/4" = 1'-0"

SHEET NAME
ROOF PLAN & SECTION

Drawn By
 JAP
 Checked By
 JCC

A13

ISSUED FOR PERMIT