




Marc R. Chretien

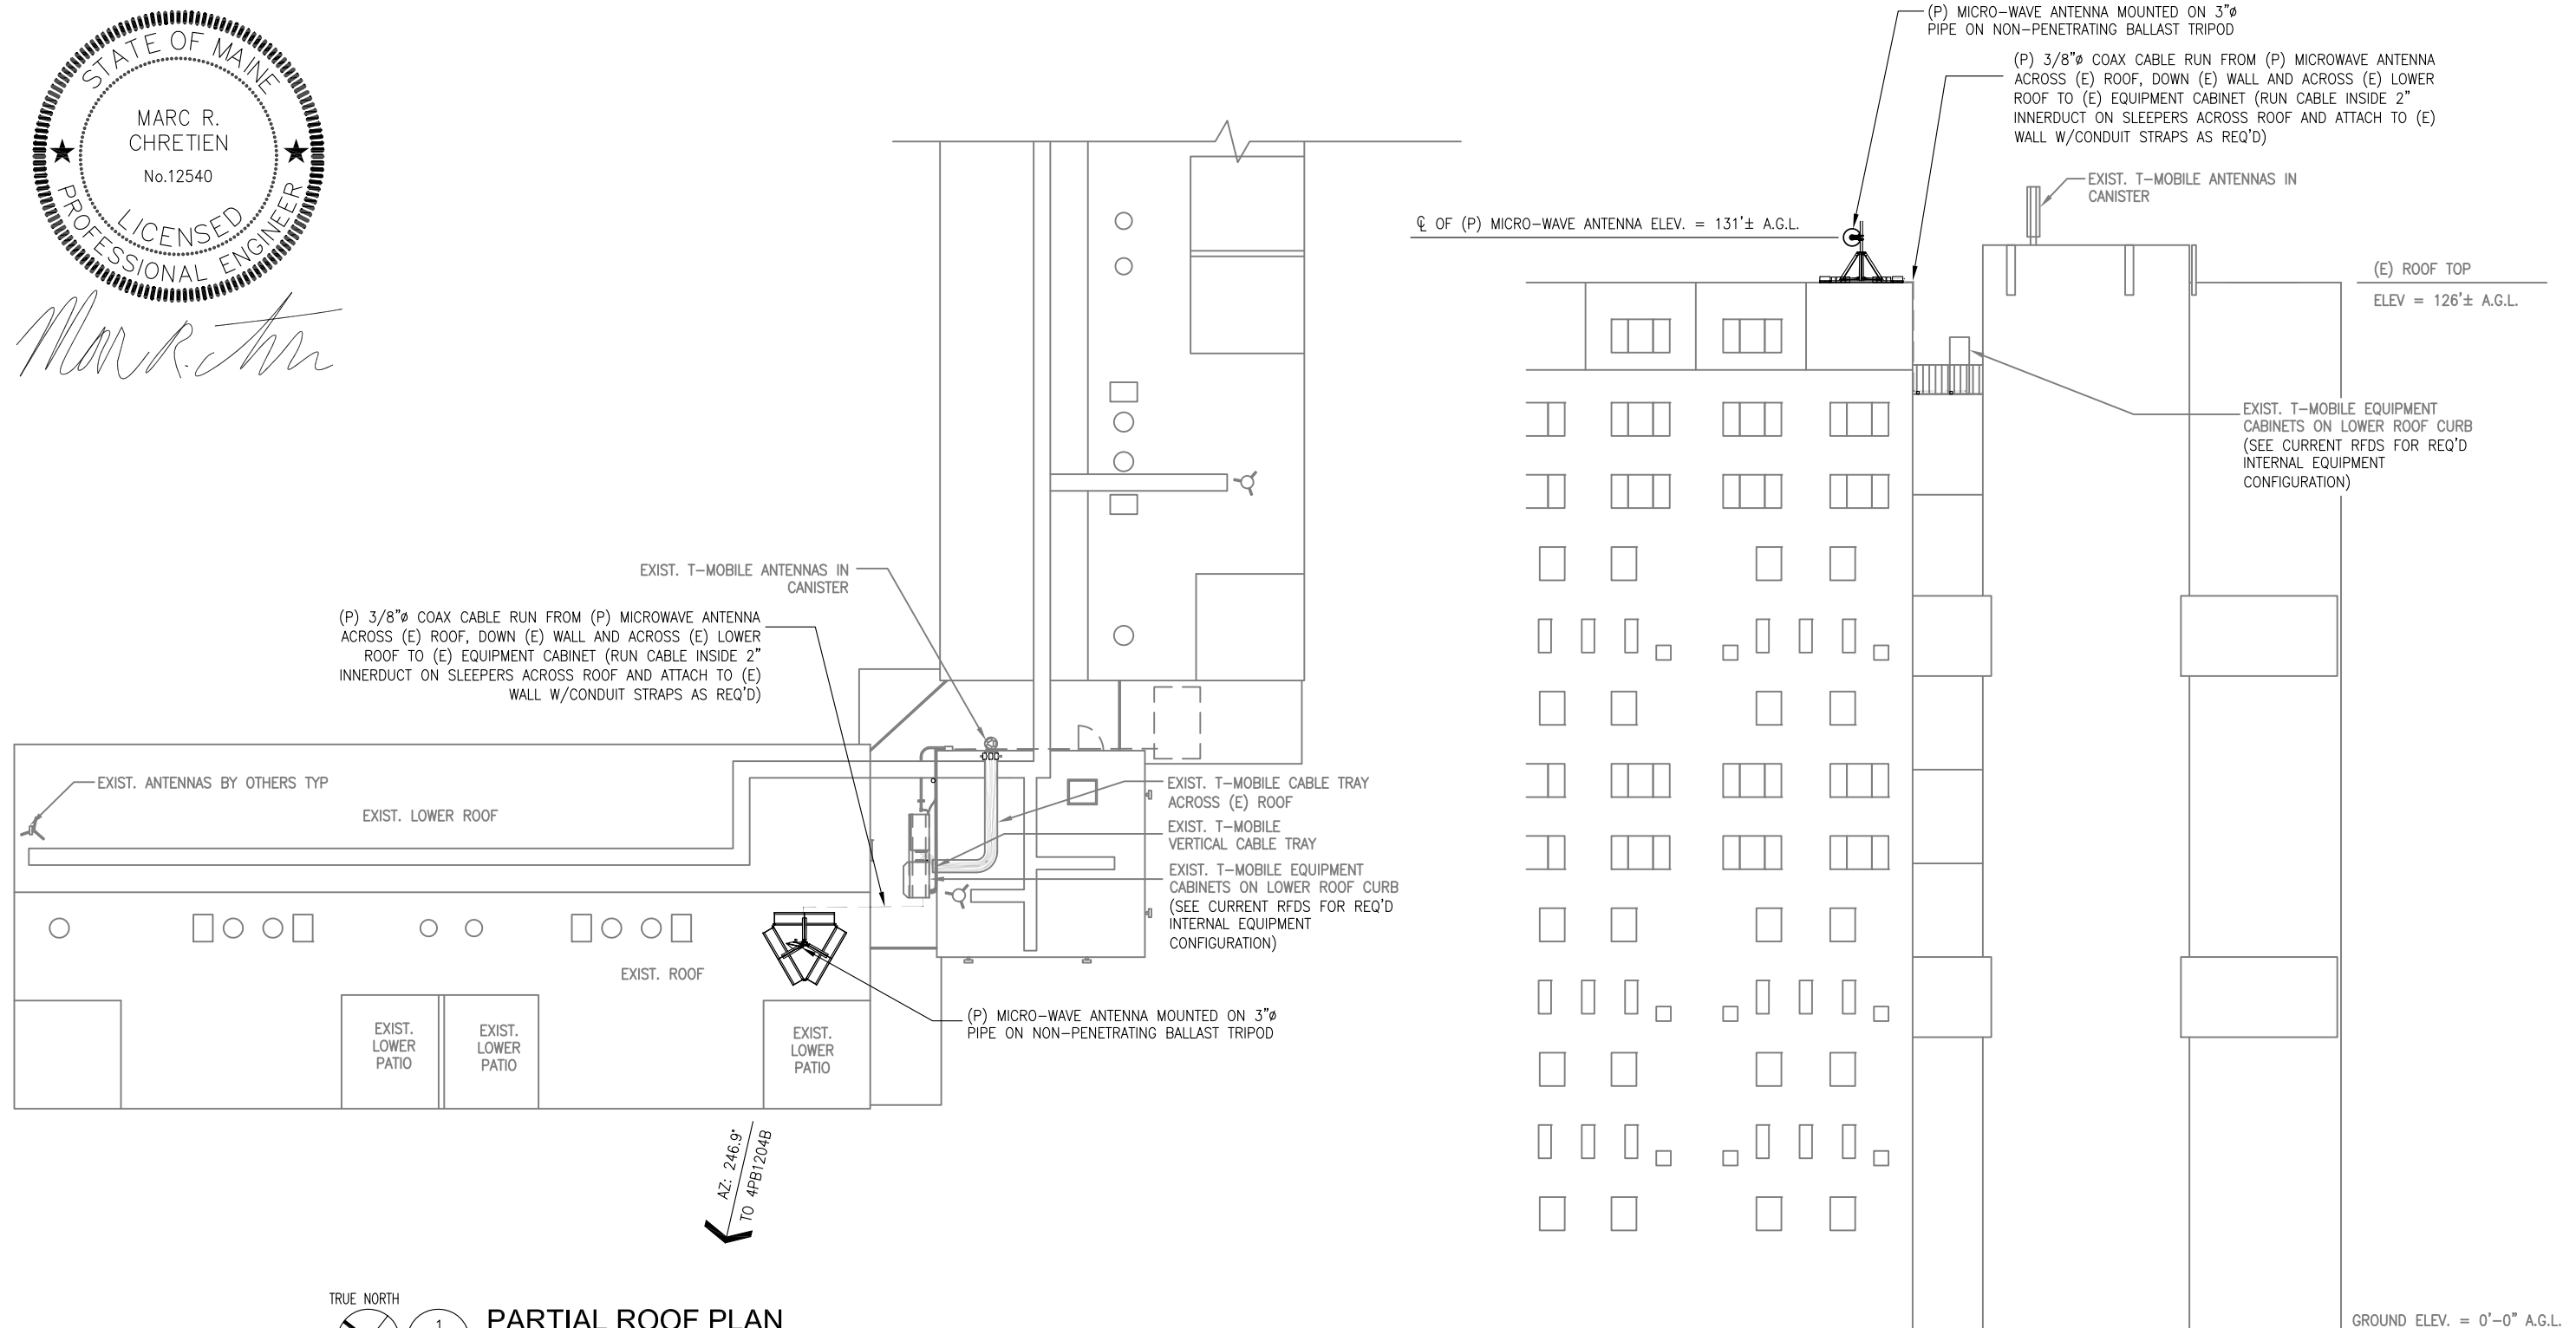

TRUE NORTH

1 PARTIAL ROOF PLAN
 SCALE: 1"=20'-0"

2 PARTIAL ELEVATION
 SCALE: 1"=20'-0"

ADVANCED ENGINEERING GROUP, P.C.
 Civil Engineering - Site Development Surveying - Telecommunications
 500 NORTH BROADWAY EAST PROVIDENCE, RI 02914
 PH: (401) 354-2403
 FAX: (401) 633-6354

TRM
 TOWER RESOURCE MANAGEMENT
 16 CHESTNUT STREET
 FOXBOROUGH, MA 02035

SITE NUMBER: 4DN2283A
SITE NAME: 340 PROMENADE EAST
 340 EASTERN PROMENADE
 PORTLAND, ME 04101
 CUMBERLAND COUNTY

T-MOBILE NORTHEAST LLC
 15 COMMERCE WAY, SUITE B
 NORTON, MA 02766
 OFFICE: (508) 286-2700
 FAX: (508) 286-2893

NO.	DATE	REVISIONS	BY	CHK	APP'D
0	11/24/15	CONSTRUCTION	DD	SNA	SNA

SCALE: AS SHOWN DESIGNED BY: SNA DRAWN BY: DD

T-MOBILE		
COMPOUND PLAN & ELEVATION		
JOB NUMBER	DRAWING NUMBER	REV
4DN2283A	A-1	0