

8" FOUNDATION DETAIL
Scale: 3/4"=1"



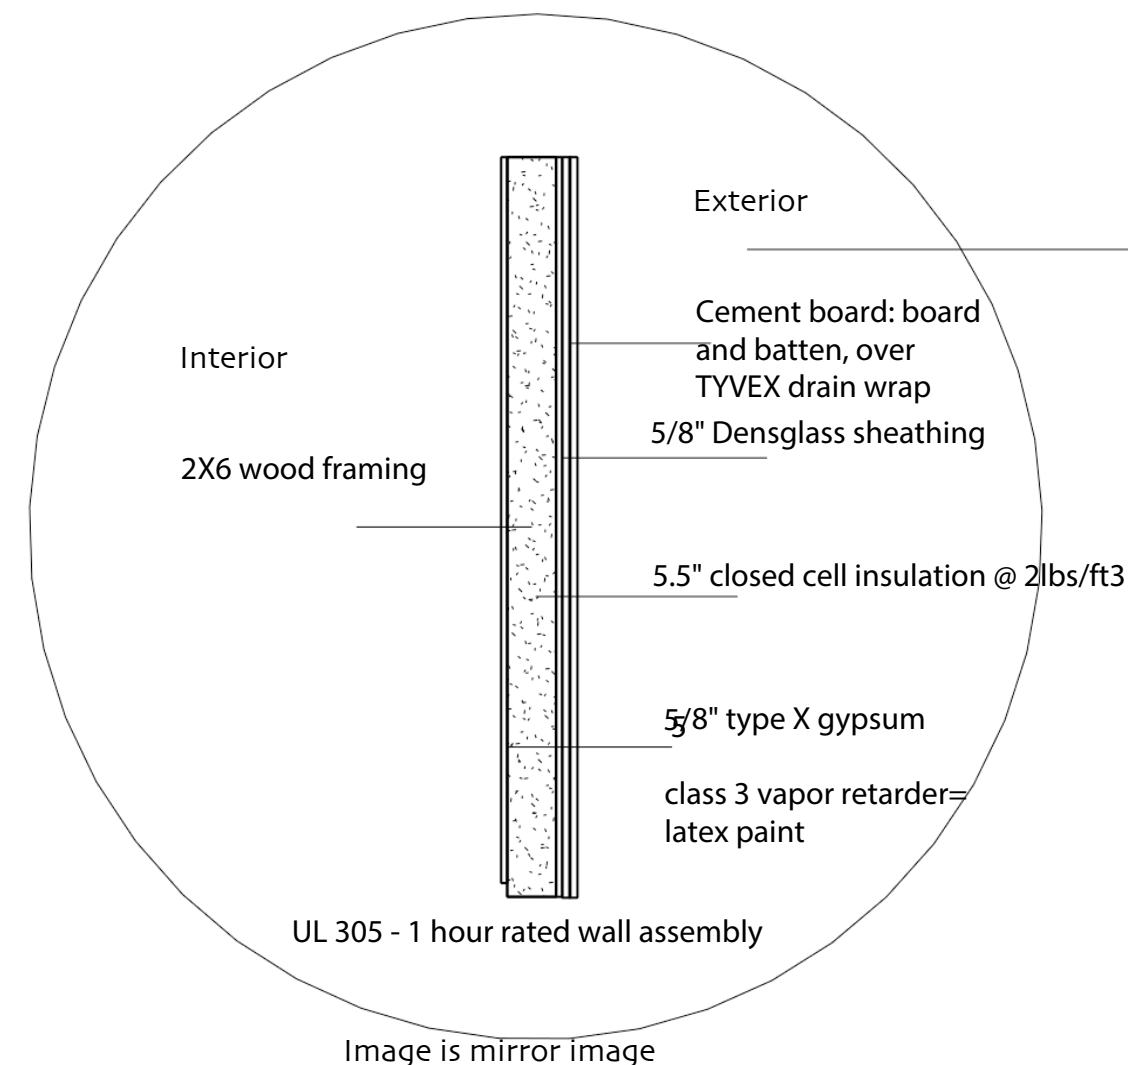



Image is mirror image

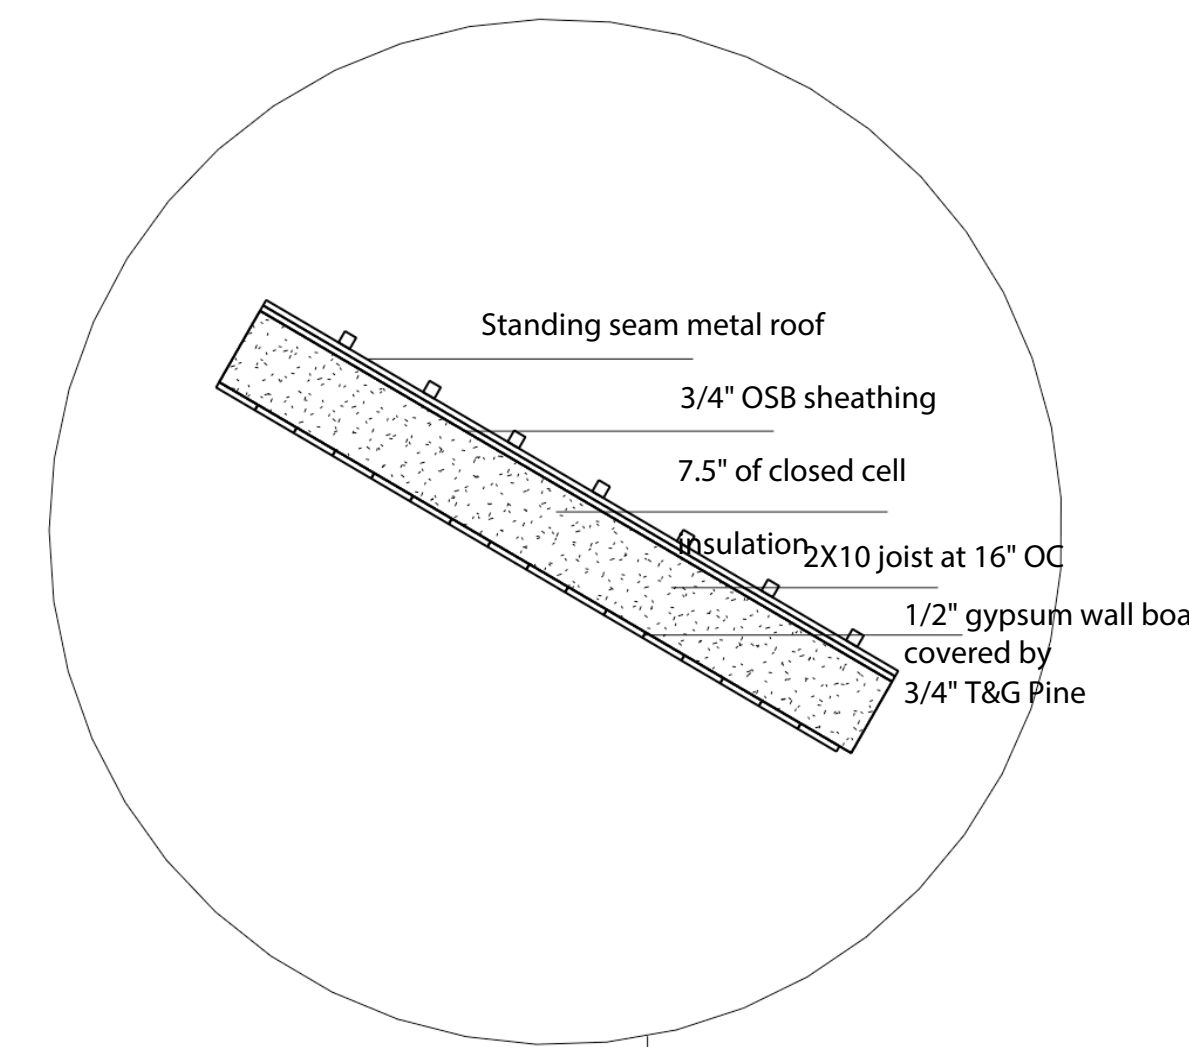

ROOF DETAIL
1/2" = 1'-0"

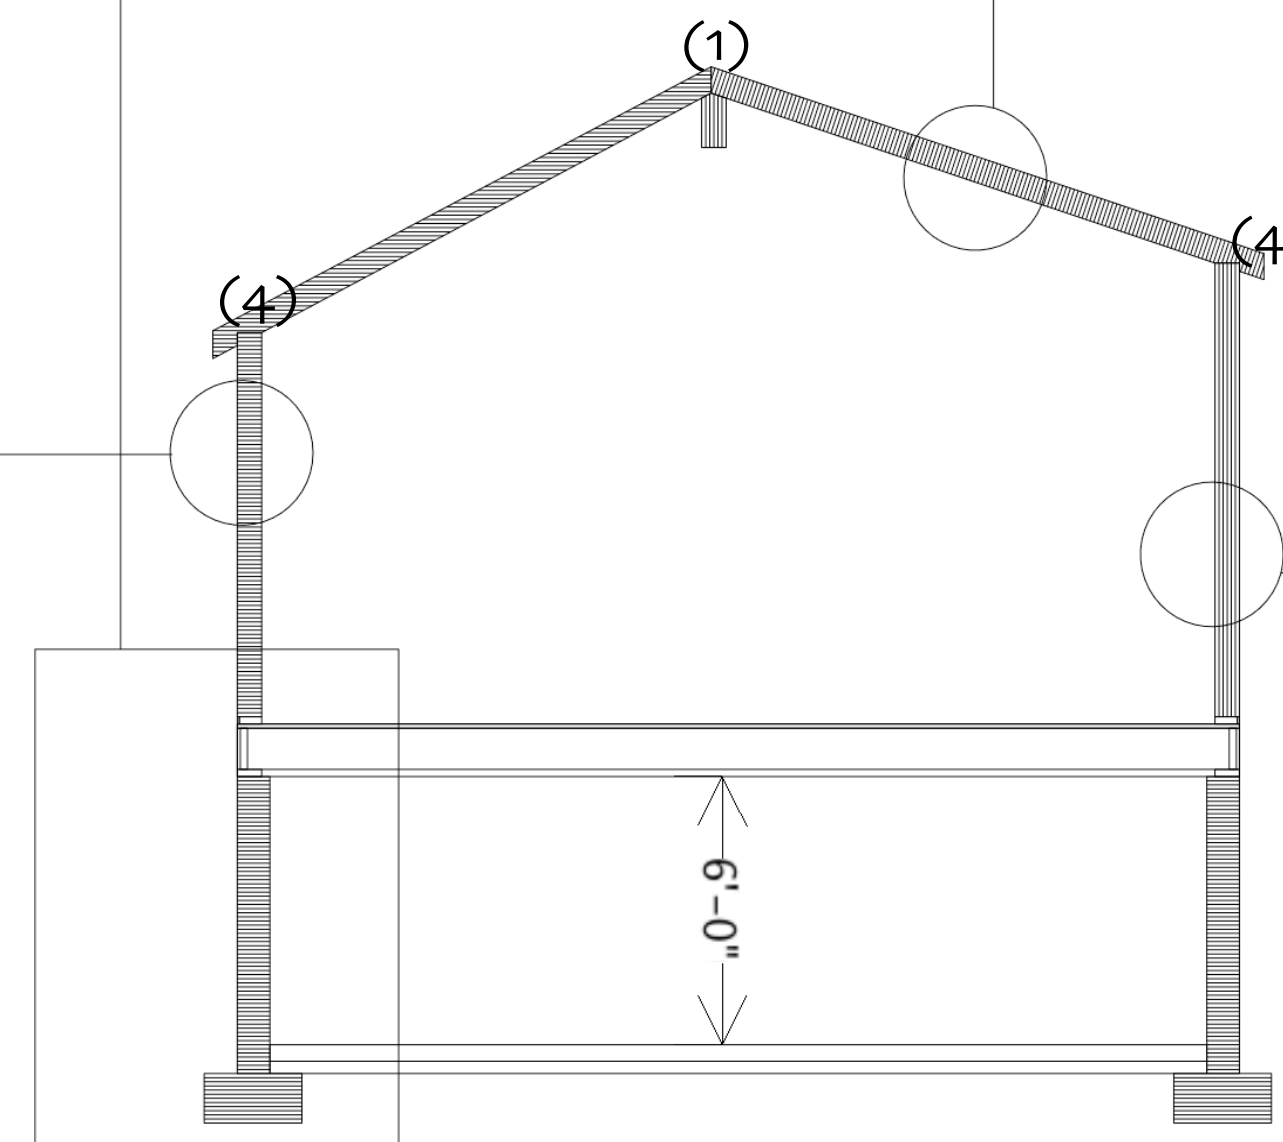

SECTION A
1/4" = 1'-0"

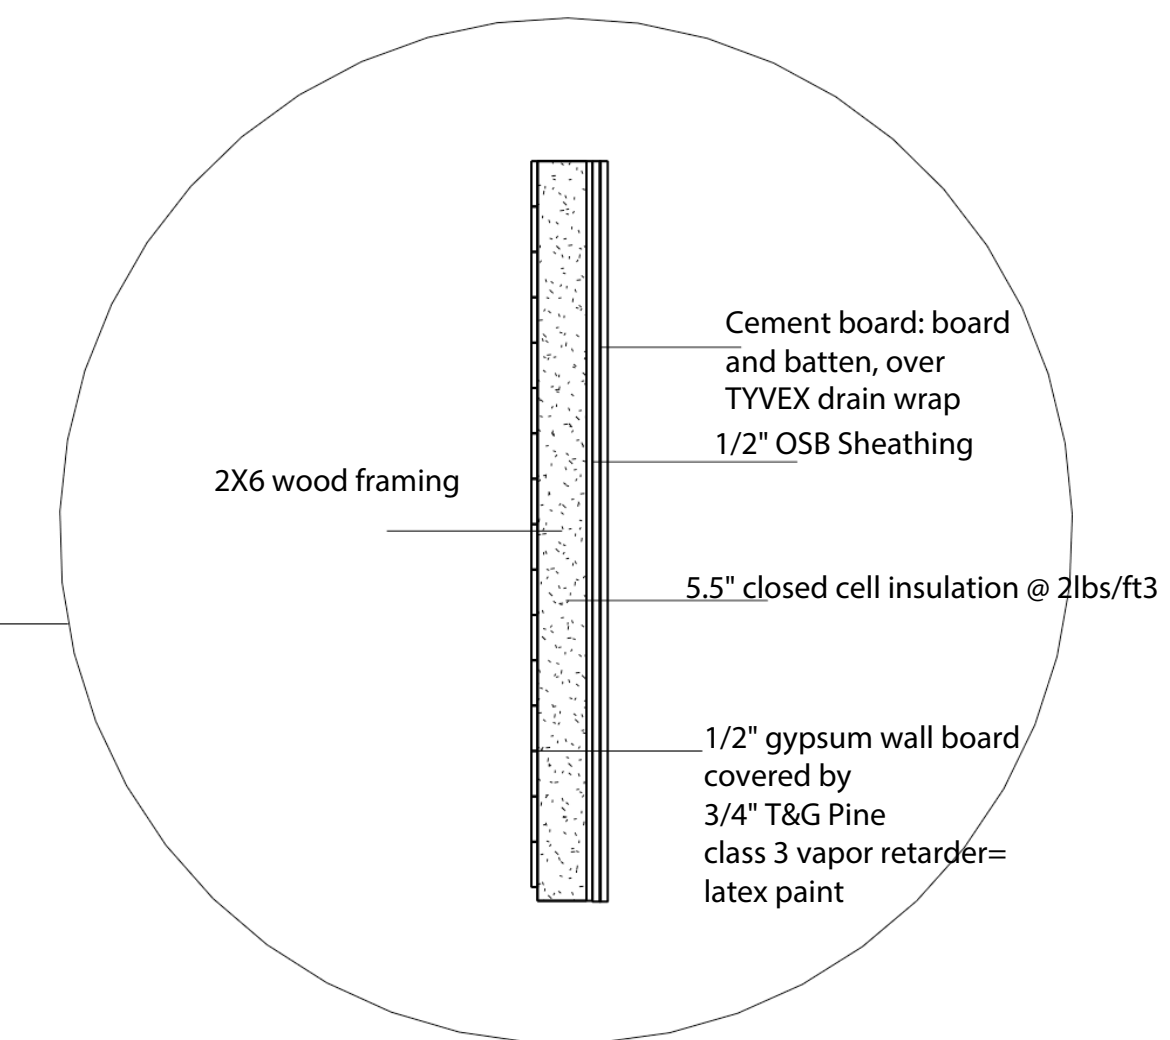


WALL DETAIL
1/2" = 1'-0"


Structural Notes:
CONNECTIONS

- (1) Ridge Beam to Rafters: LSS210- Simpson Strong Tie
- (2) Column to Ridge Beam: EPC6Z- Post Cap by Simpson
- (3) Center Column to Ridge Beam: Custom CCCQ Hanger
- (4) Wall to Roof: H2.5A- Simpson Hurricane Tie


All door/window headers (3) 2x6
All door/window jack studs (2) 2x6
Full depth horizontal blocking every 4' -0"
for all exterior walls.
Continuous sheathing also provides additional bracing.

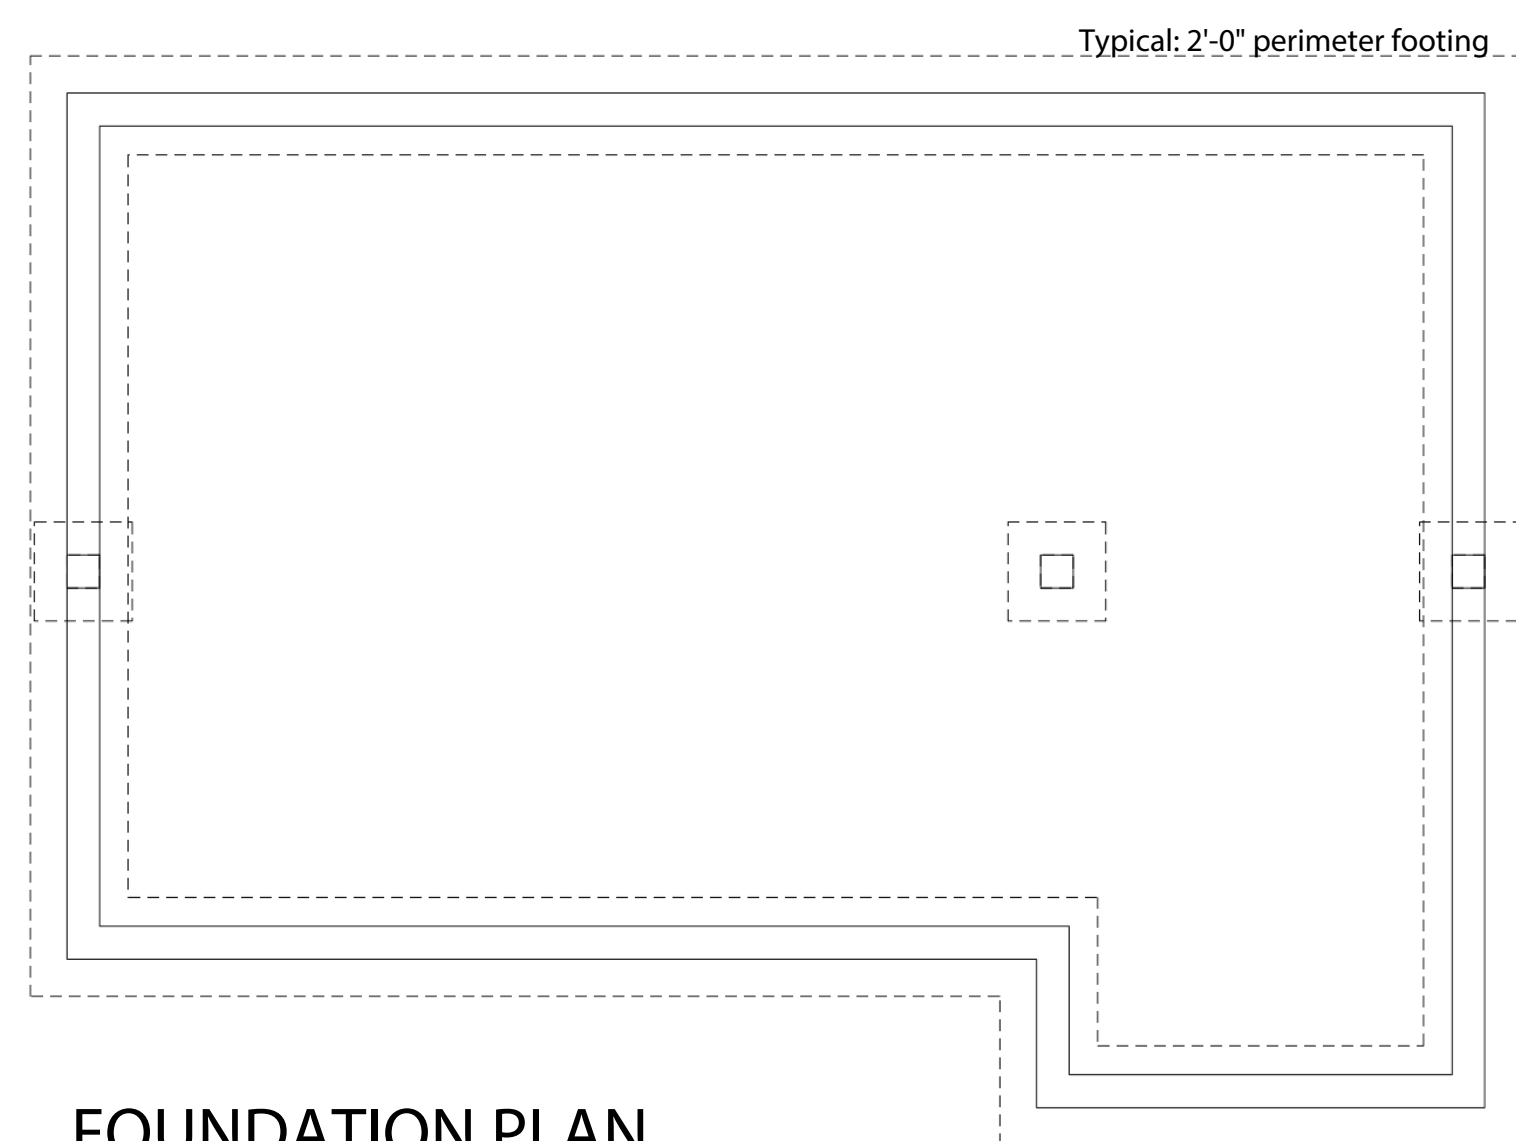

FOUNDATION PLAN
1/4" = 1'-0"

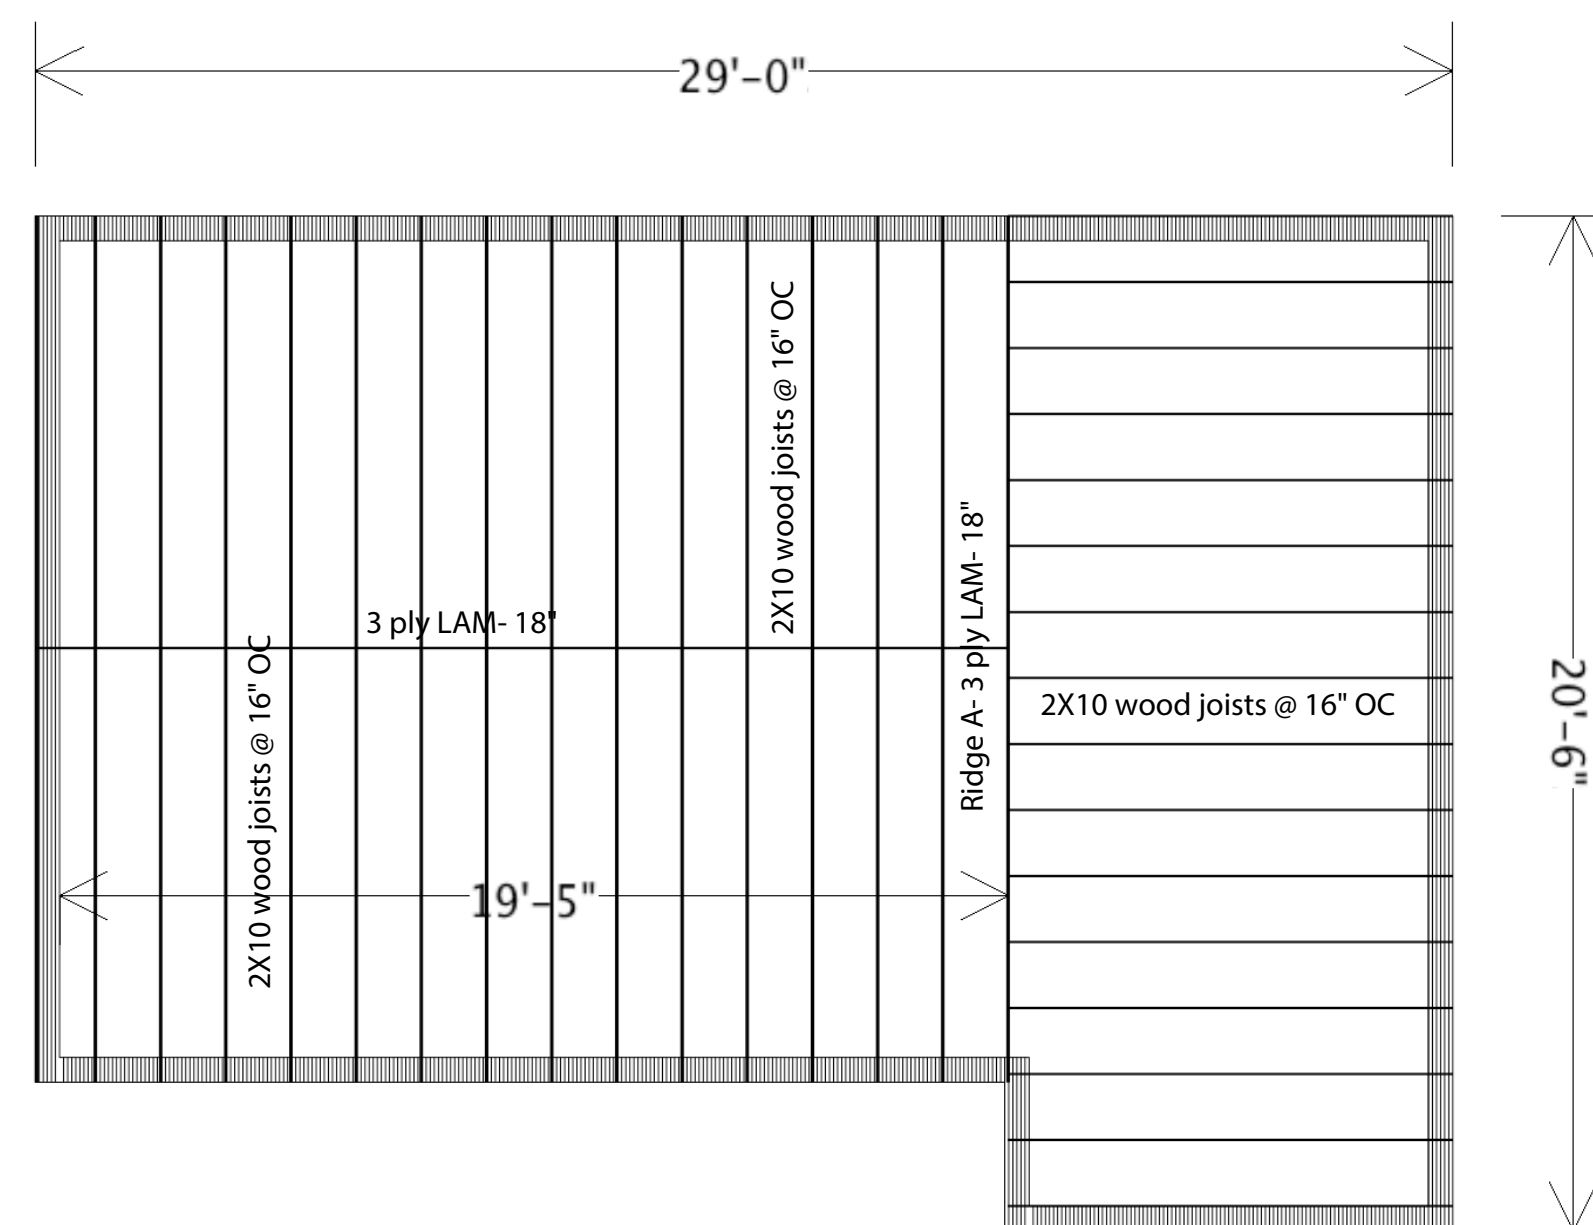

FLOOR FRAMING PLAN
1/4" = 1'-0"

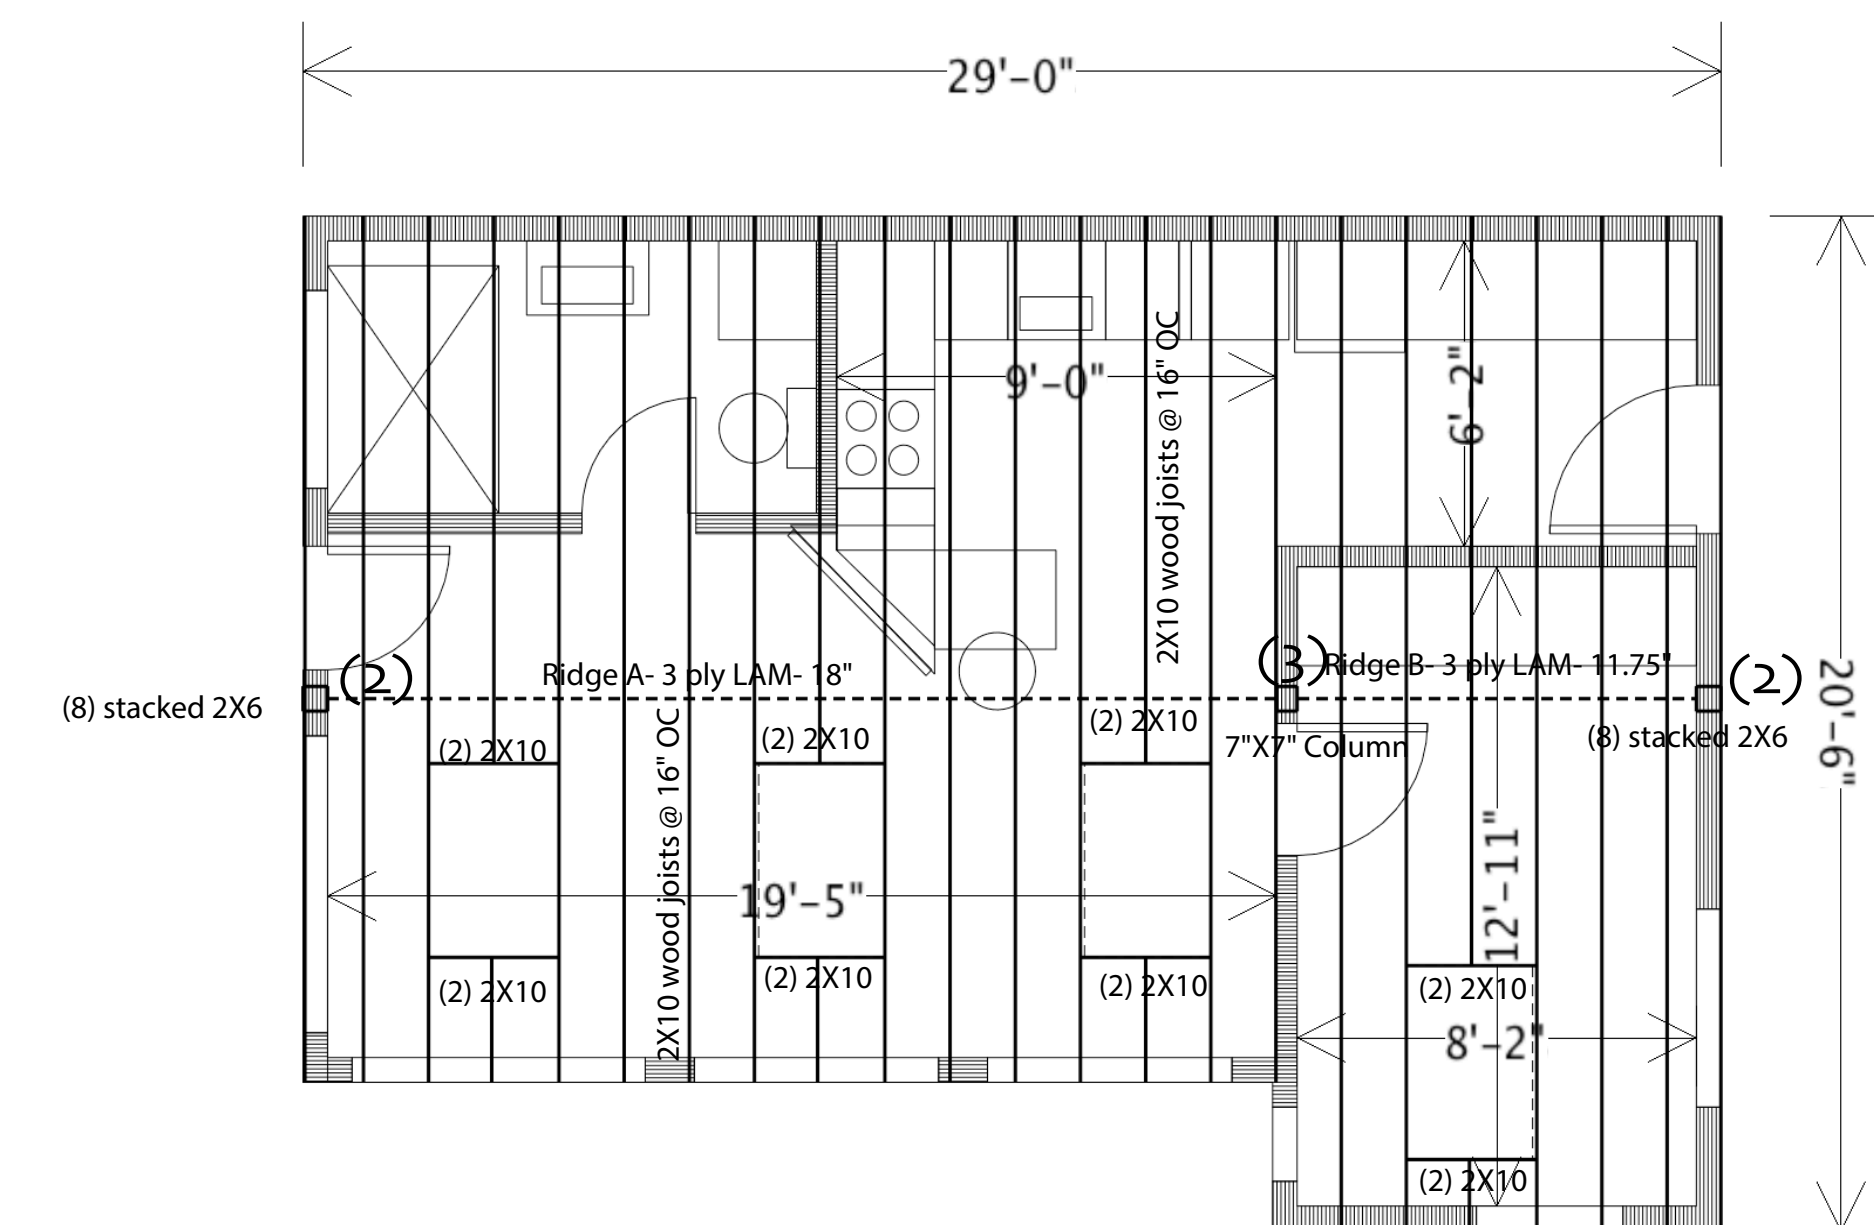

ROOF FRAMING PLAN
1/4" = 1'-0"