

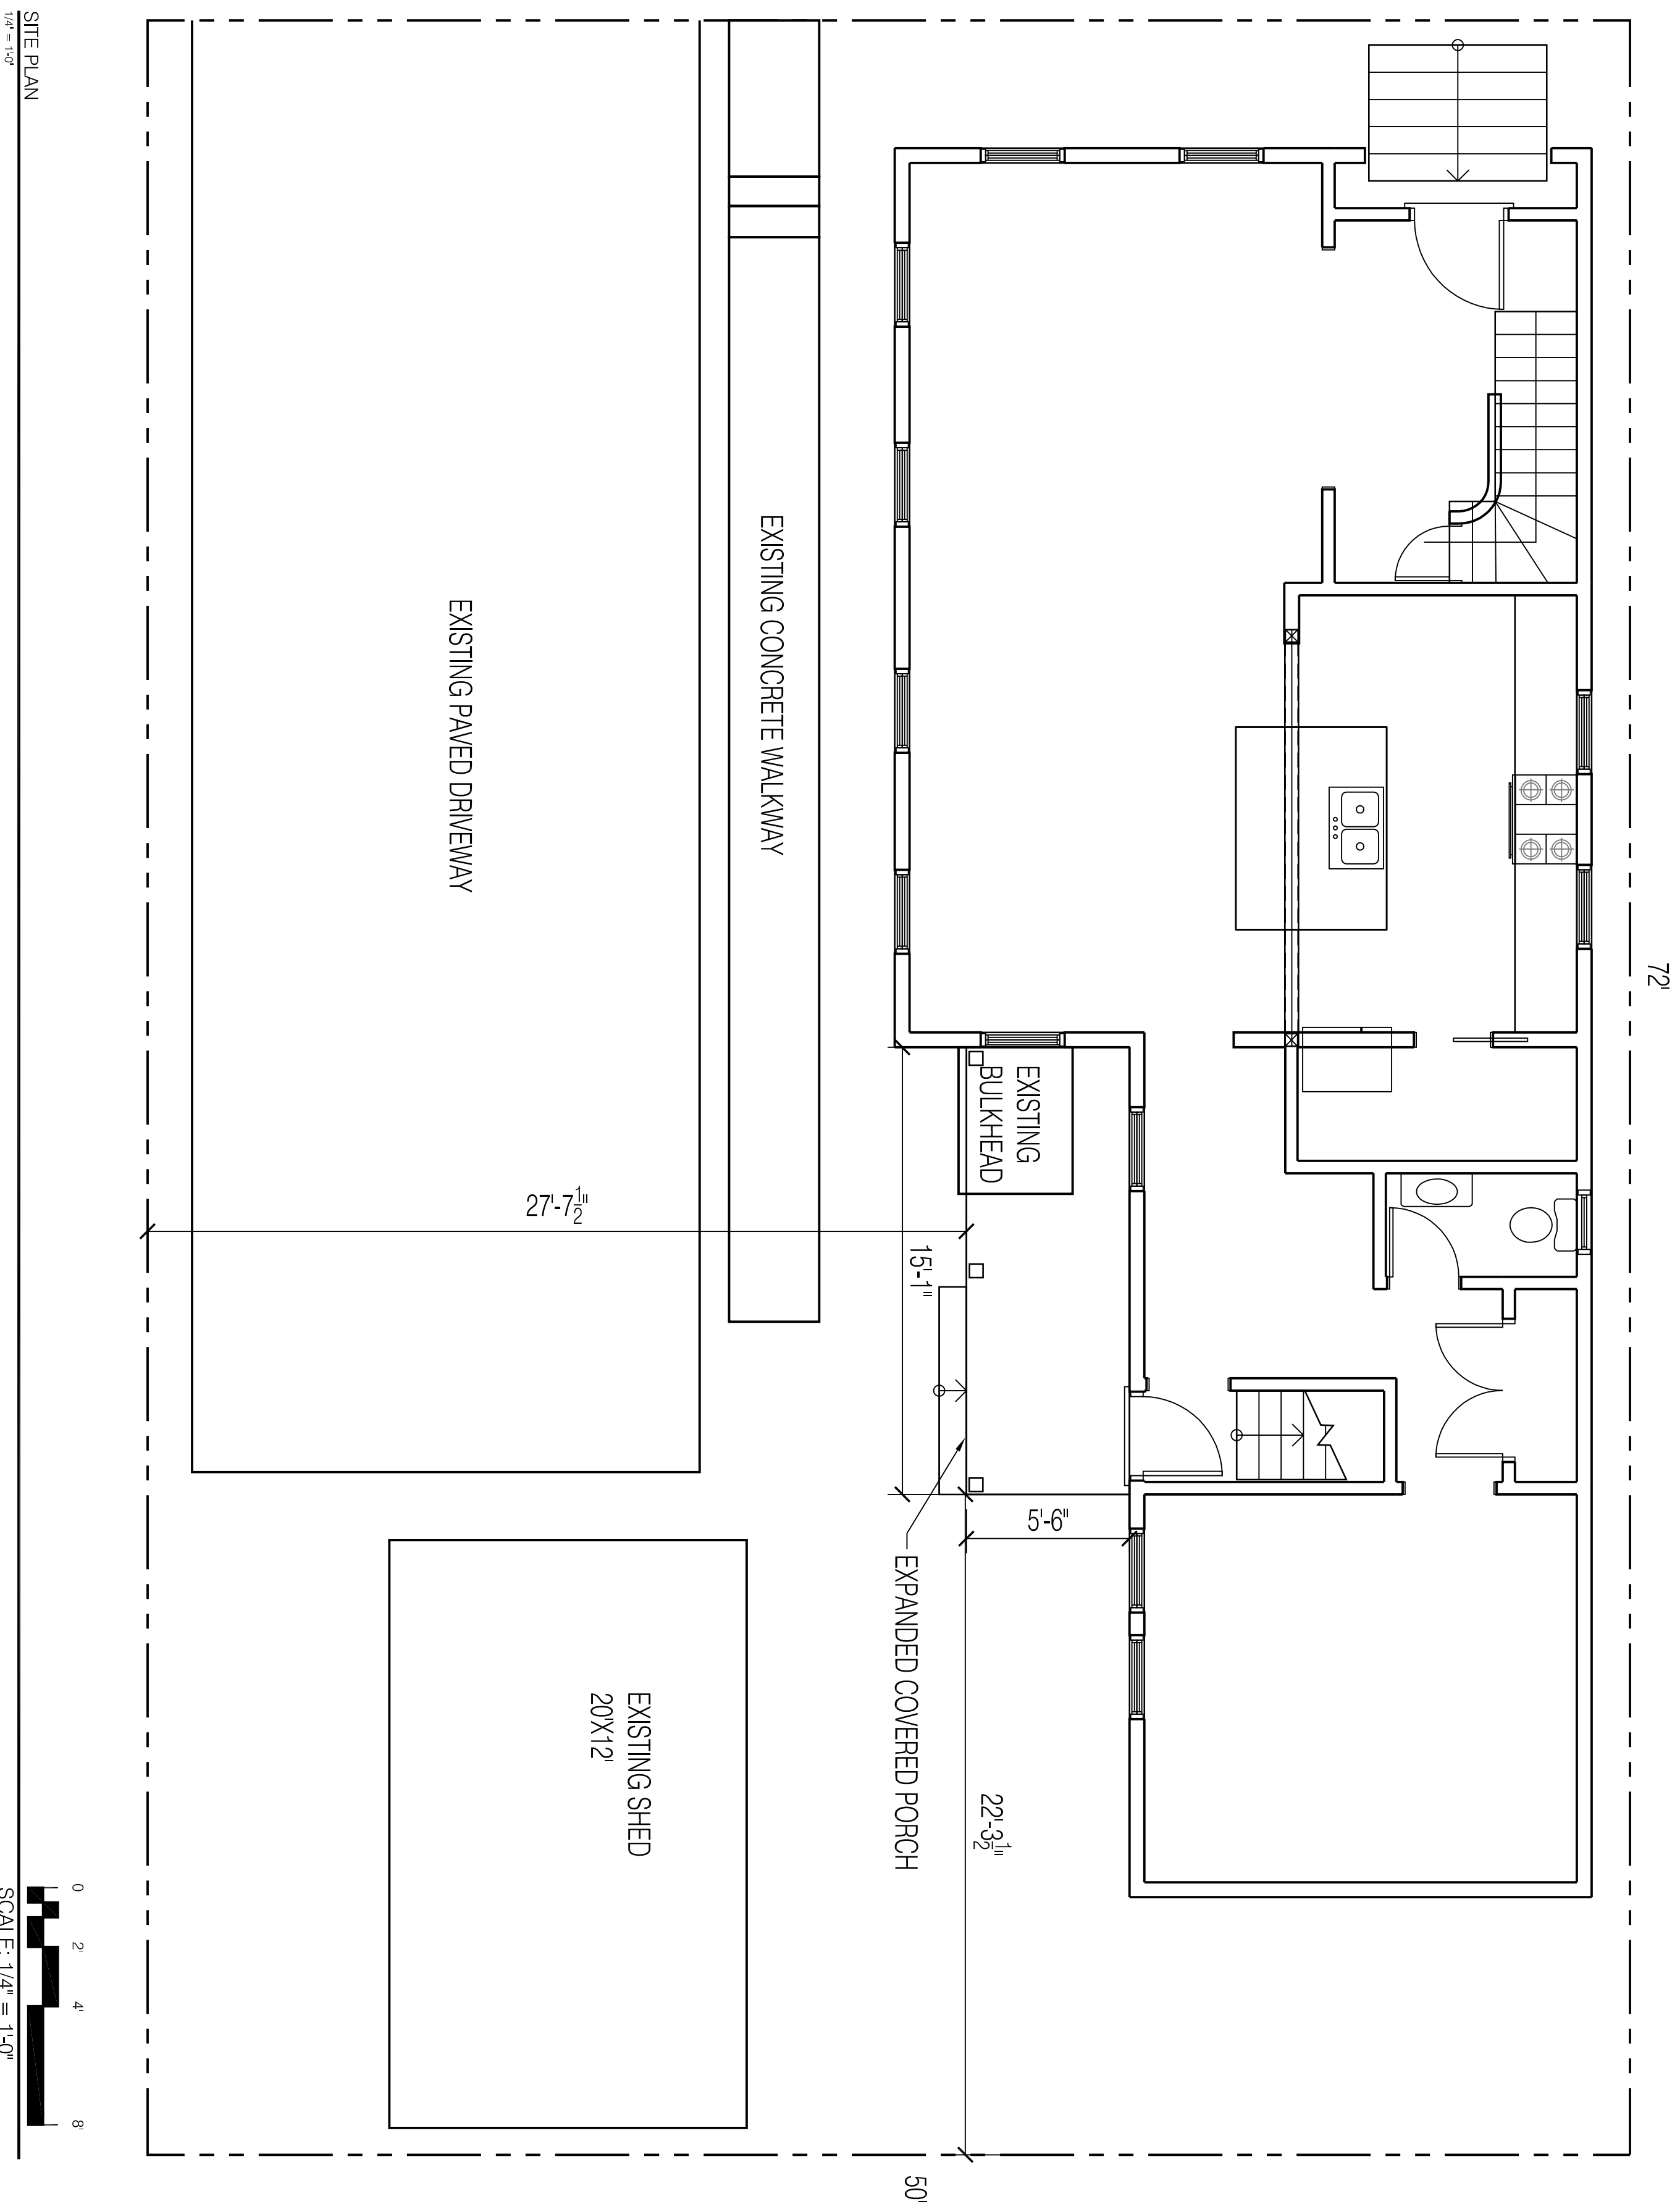


ATLANTIC AVENUE

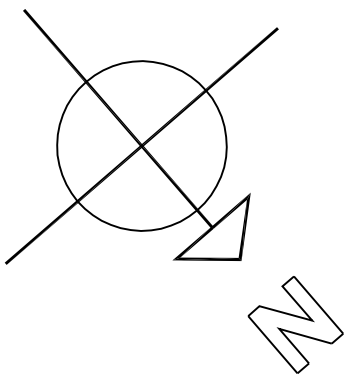

SITE PLAN
1/4" = 1'-0"

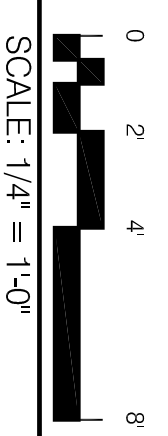

SCALE: 1/4" = 1'-0"

PROSPECT



DESIGN

58 FORE ST. PORTLAND, ME
www.prospectdesign.me
T: 207-749-7400

29 ATLANTIC

SUSAN GRISANTI
75 Market Street, Suite 203, Portland, ME

SITE PLAN

PERMIT SET

SHEET TITLE

REVISION

ISSUED BY: BB
DATE: JUN 11 2013

S-100