



4 TYPICAL CONNECTION DETAIL
1/2" = 1'-0"

3 LATTICE DEDUCT / A ALT 3
1/4" = 1'-0"

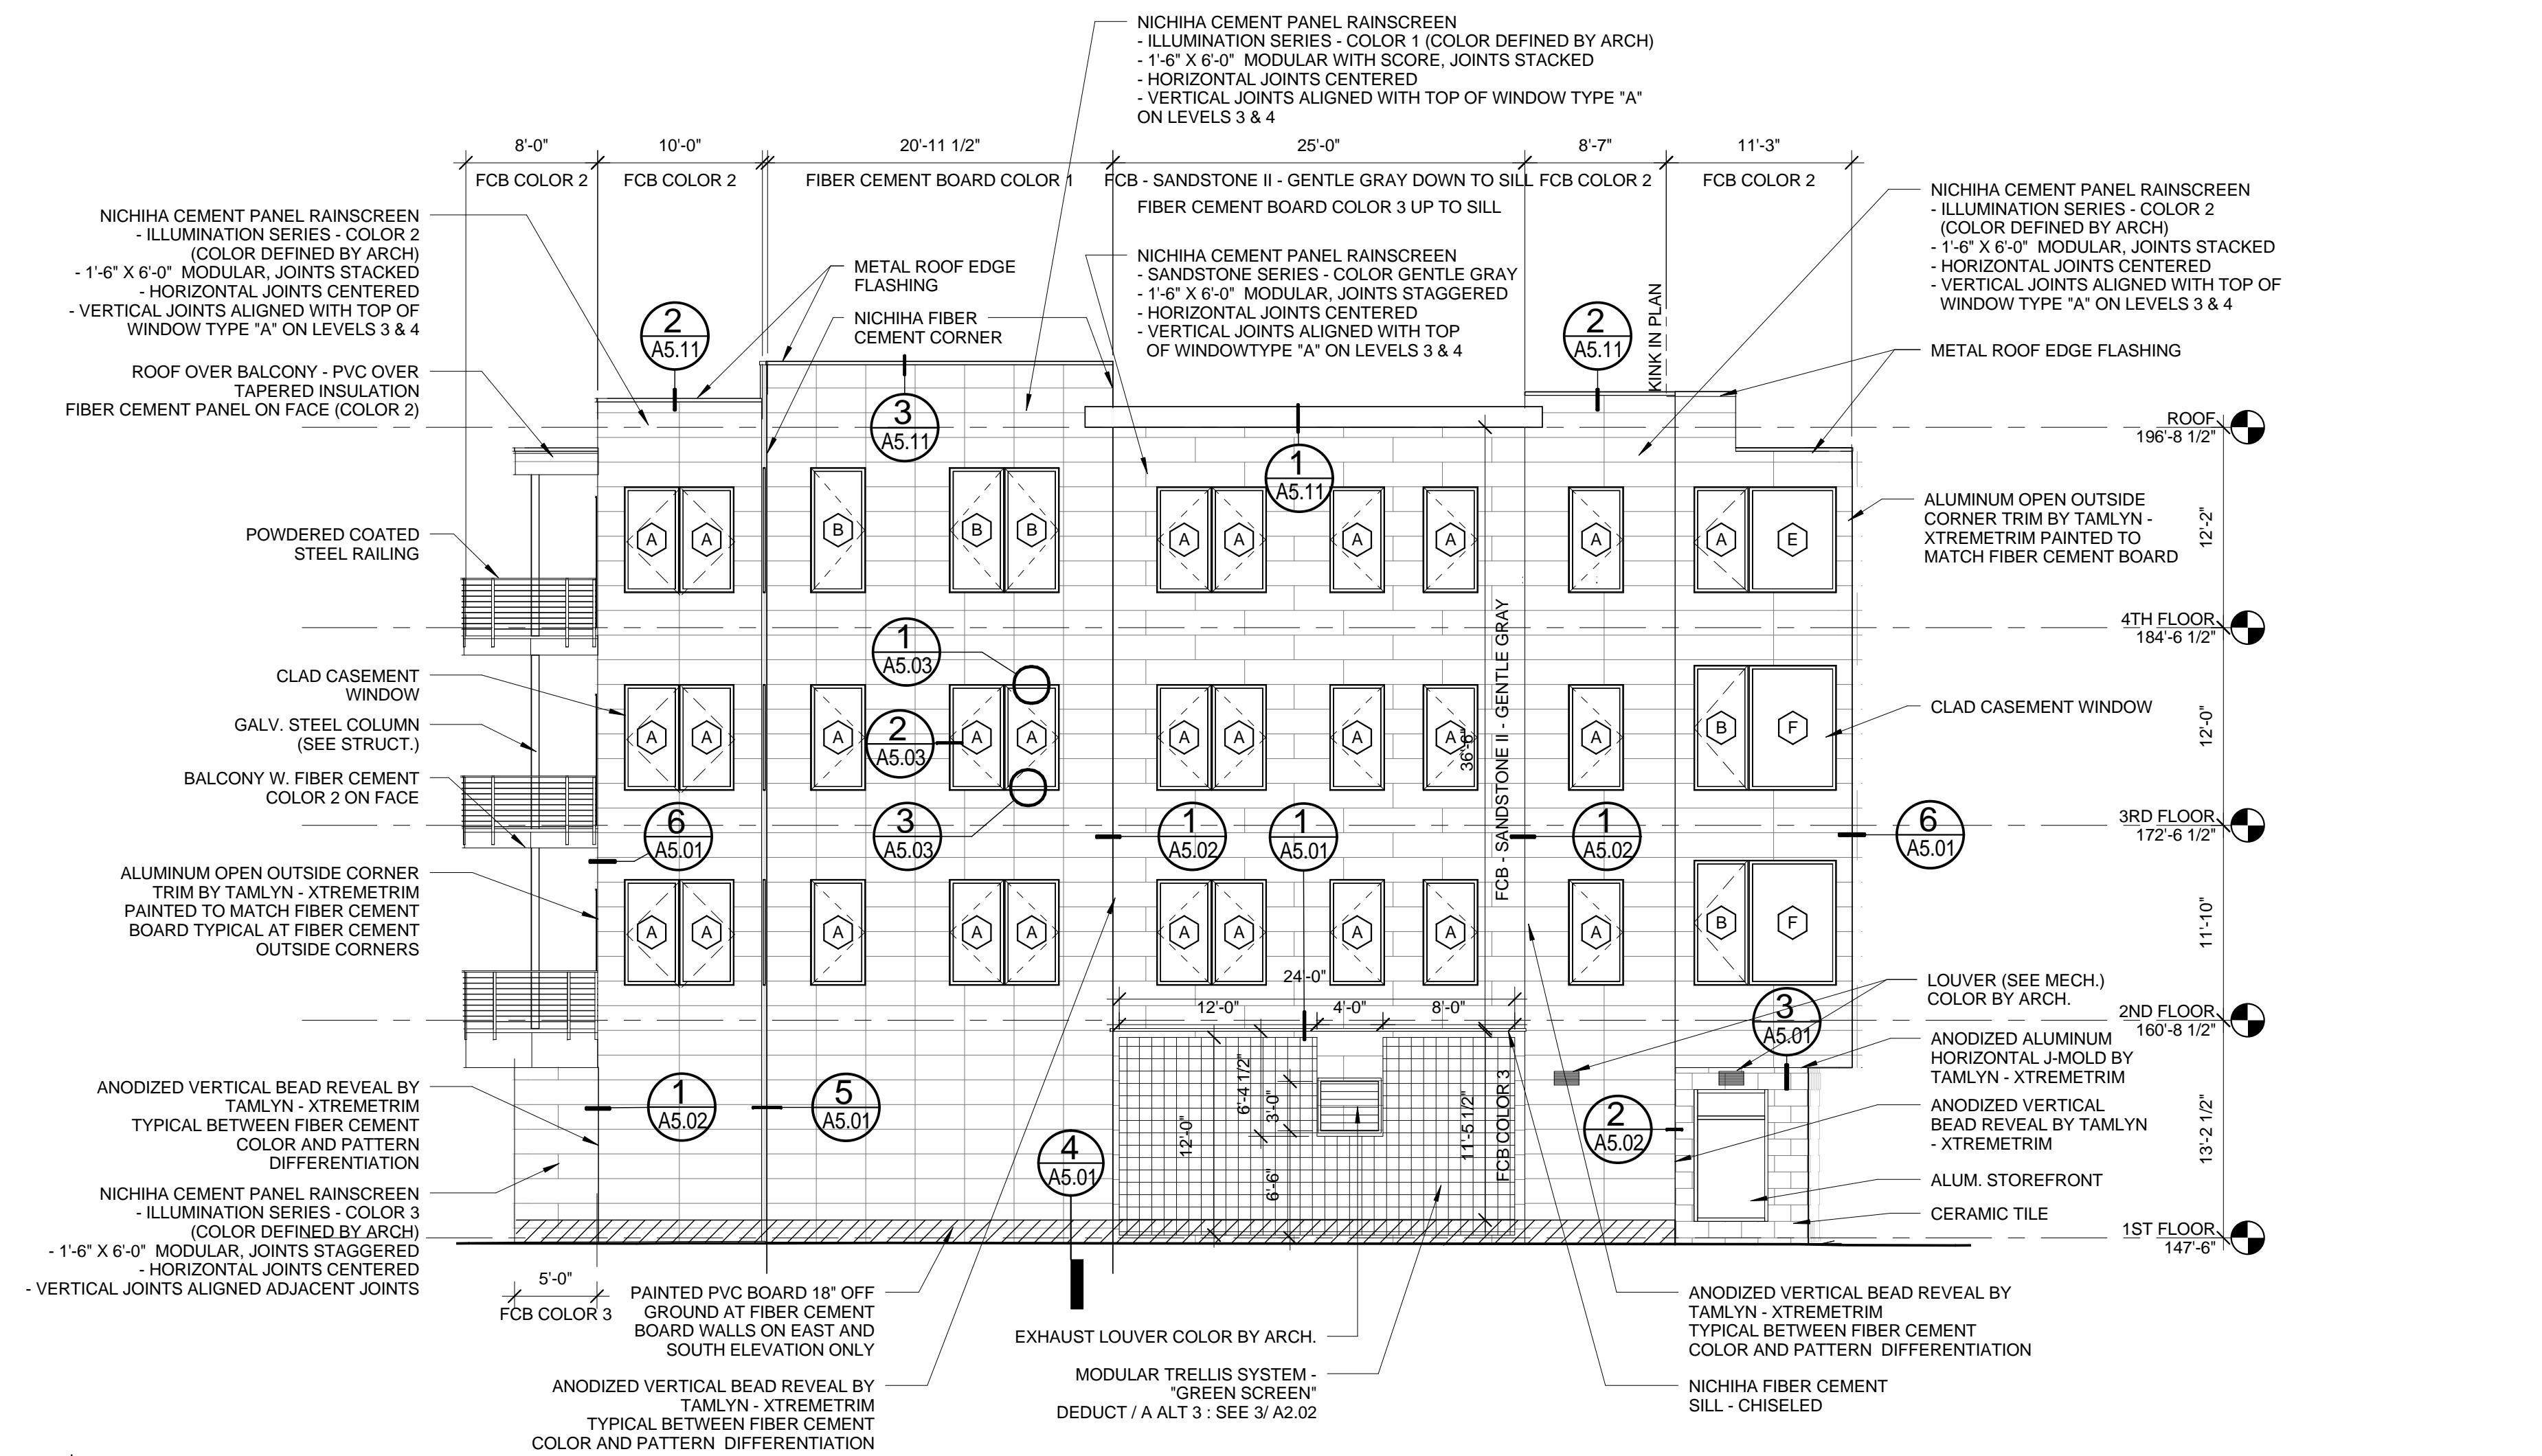

1 EAST ELEVATION
1/8" = 1'-0"

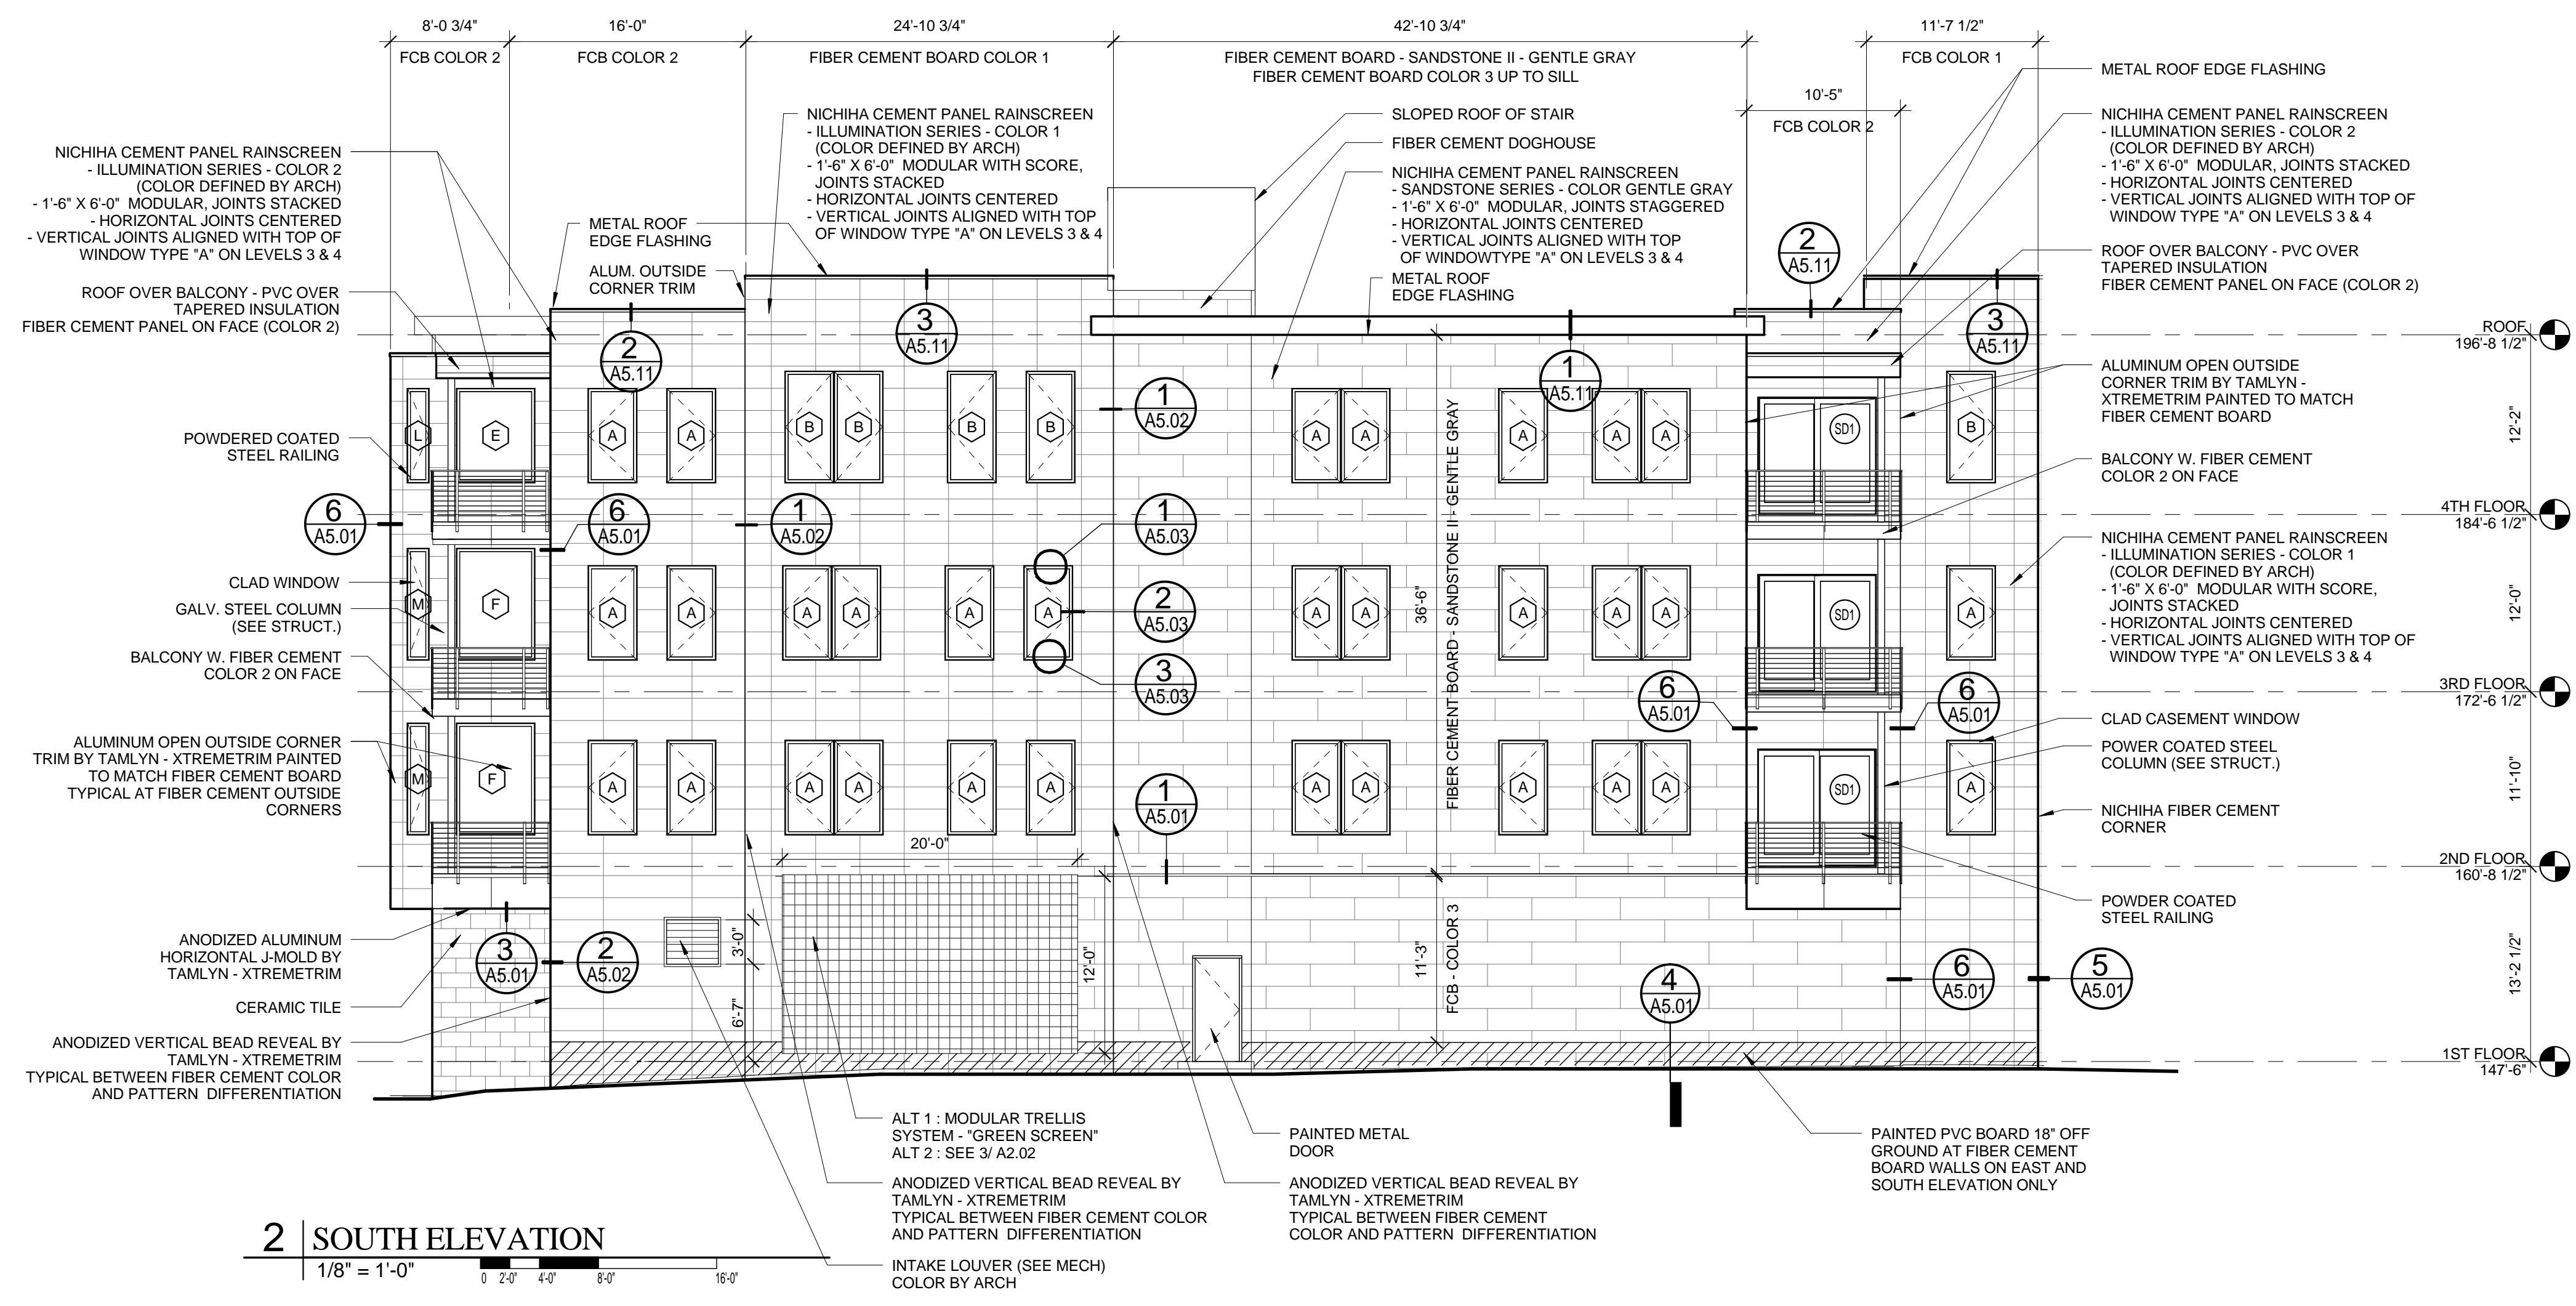

2 SOUTH ELEVATION
1/8" = 1'-0"

Prepared For: **118 on Munjoy Hill, LLC**
118 CONGRESS STREET
PORTLAND, ME 04101

Consultant: **ARCHETYPE architects**
48 Union Wharf Portland, Maine 04101
(207) 772-0022 ARCHETYPE@ARCHETYPEA.COM

Architect: **118 ON MUNJOY HILL**
118 CONGRESS STREET
PORTLAND, MAINE

Project: **118 ON MUNJOY HILL BUILDING ELEVATIONS**

Date: 07 MAR 2014
Scale: As indicated

Revisions:

A2.02