


118 On Munjoy Hill
Third Floor


Window	Height of Window Opening from Finish Floor
A	TBD
B	24+
C	24+
D	24+
E	24+
F	24+
G	24+
H	TBD
I	TBD
J	24+
K	24+
L	24+
M	24+
N	24+
O	24+
P	24+
Q	24+
R	24+
S	24+
T	24+
U	24+
V	24+
W	24+
X	24+
Y	24+
Z	TBD
AA	TBD
BB	TBD
CC	24+
DD	24+
EE	24+
FF	TBD
GG	24+
HH	24+
II	24+
JJ	TBD

CONGRESS STREET

ST. LAWRENCE STREET

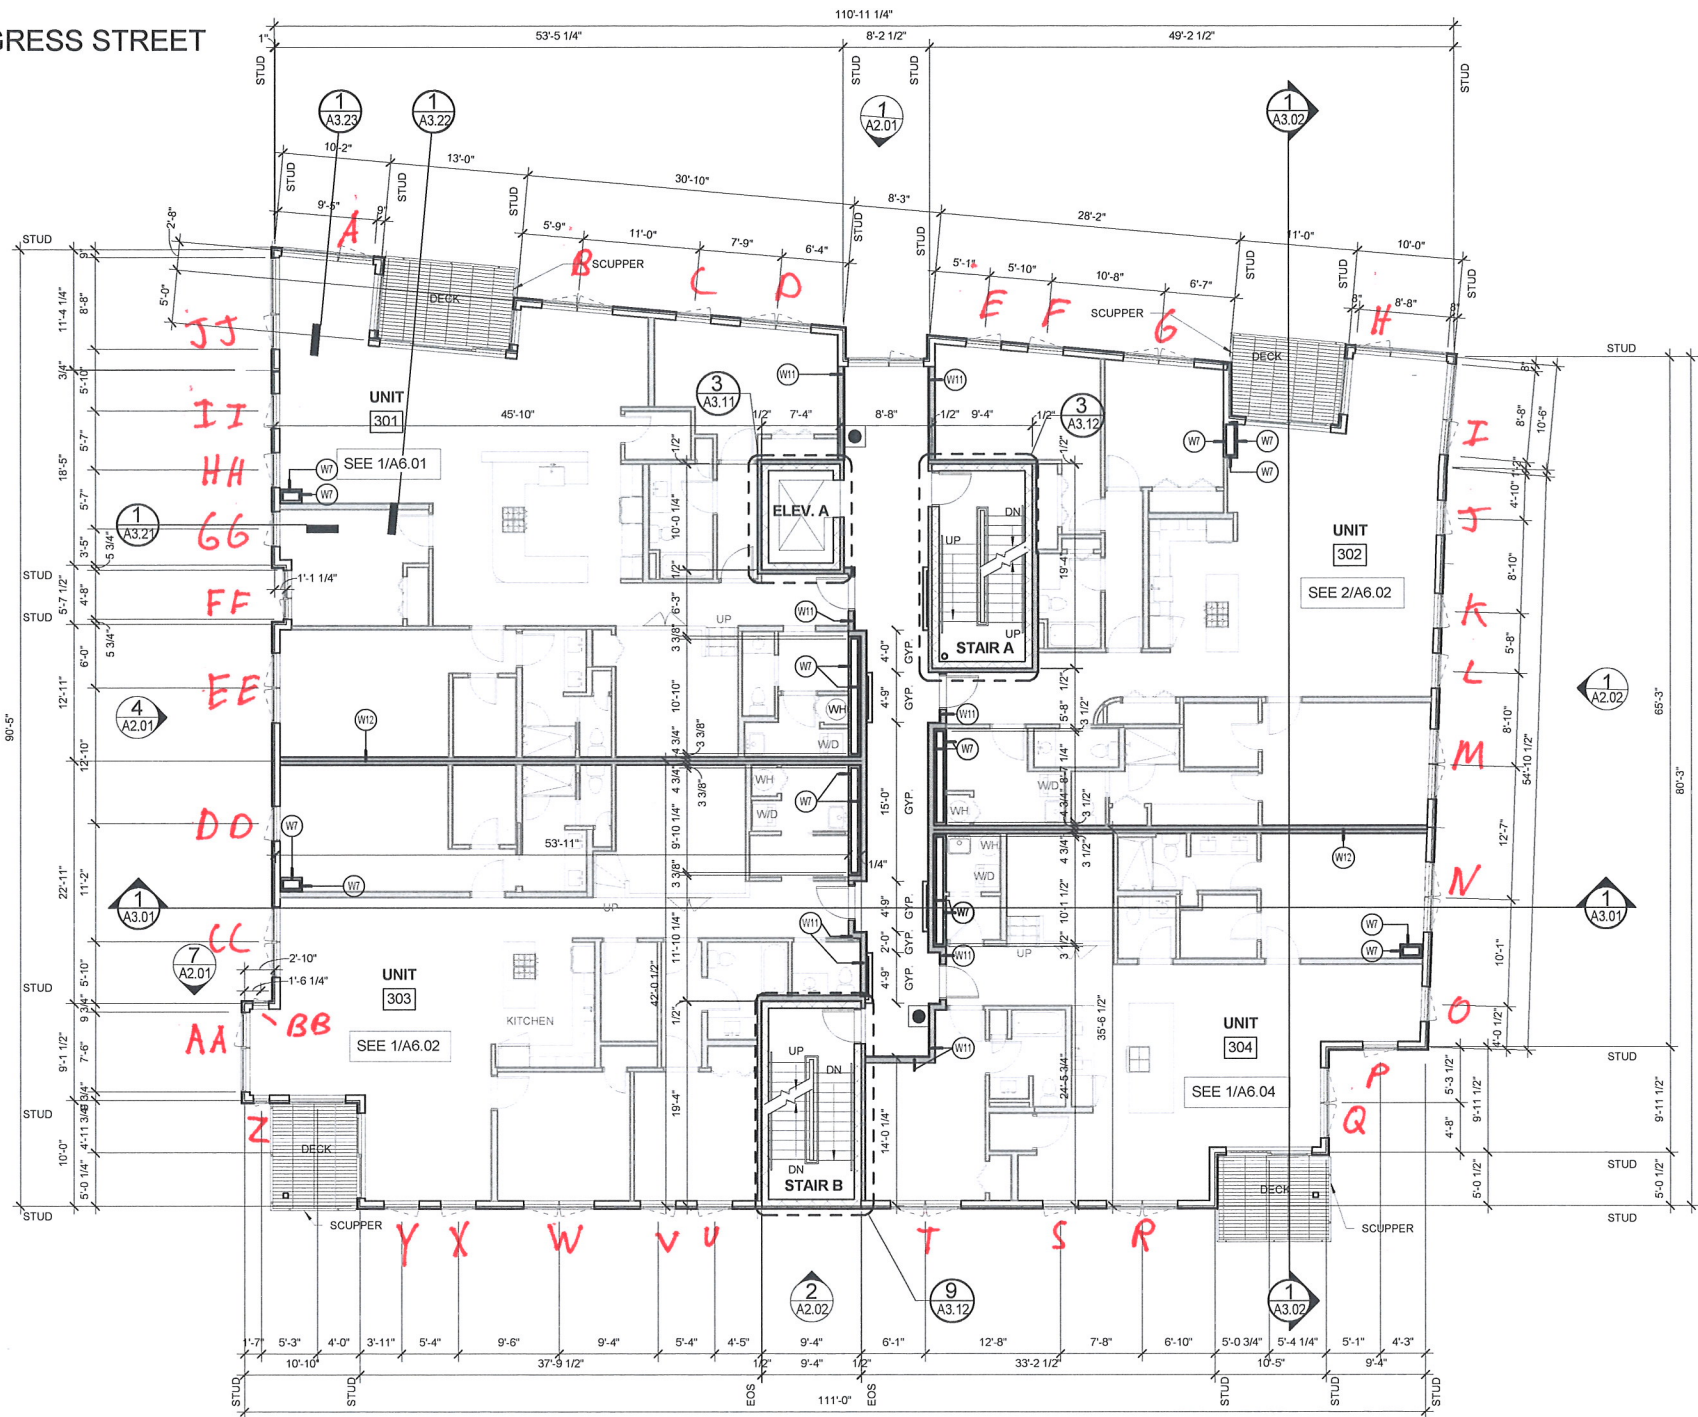

1 | 3RD FLOOR PLAN
 1/8" = 1'-0"

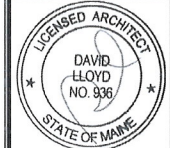

Prepared For:
118 on Munjoy Hill, LLC
 118 CONGRESS STREET
 PORTLAND, ME 04101

Consultant:
ARCHETYPE architects
 48 Union Wharf Portland, Maine 04101
 (207) 772-6022 Fax (207) 772-4056

Project:
118 ON MUNJOY HILL
 118 CONGRESS STREET
 PORTLAND, MAINE

Date:
 11 MAR 2014
 Scale:
 1/8" = 1'-0"

THIRD FLOOR PLAN

A1.03