





Reviewed for Code Compliance  
Inspection/Division  
Approved with Conditions

Date: 05/16/14

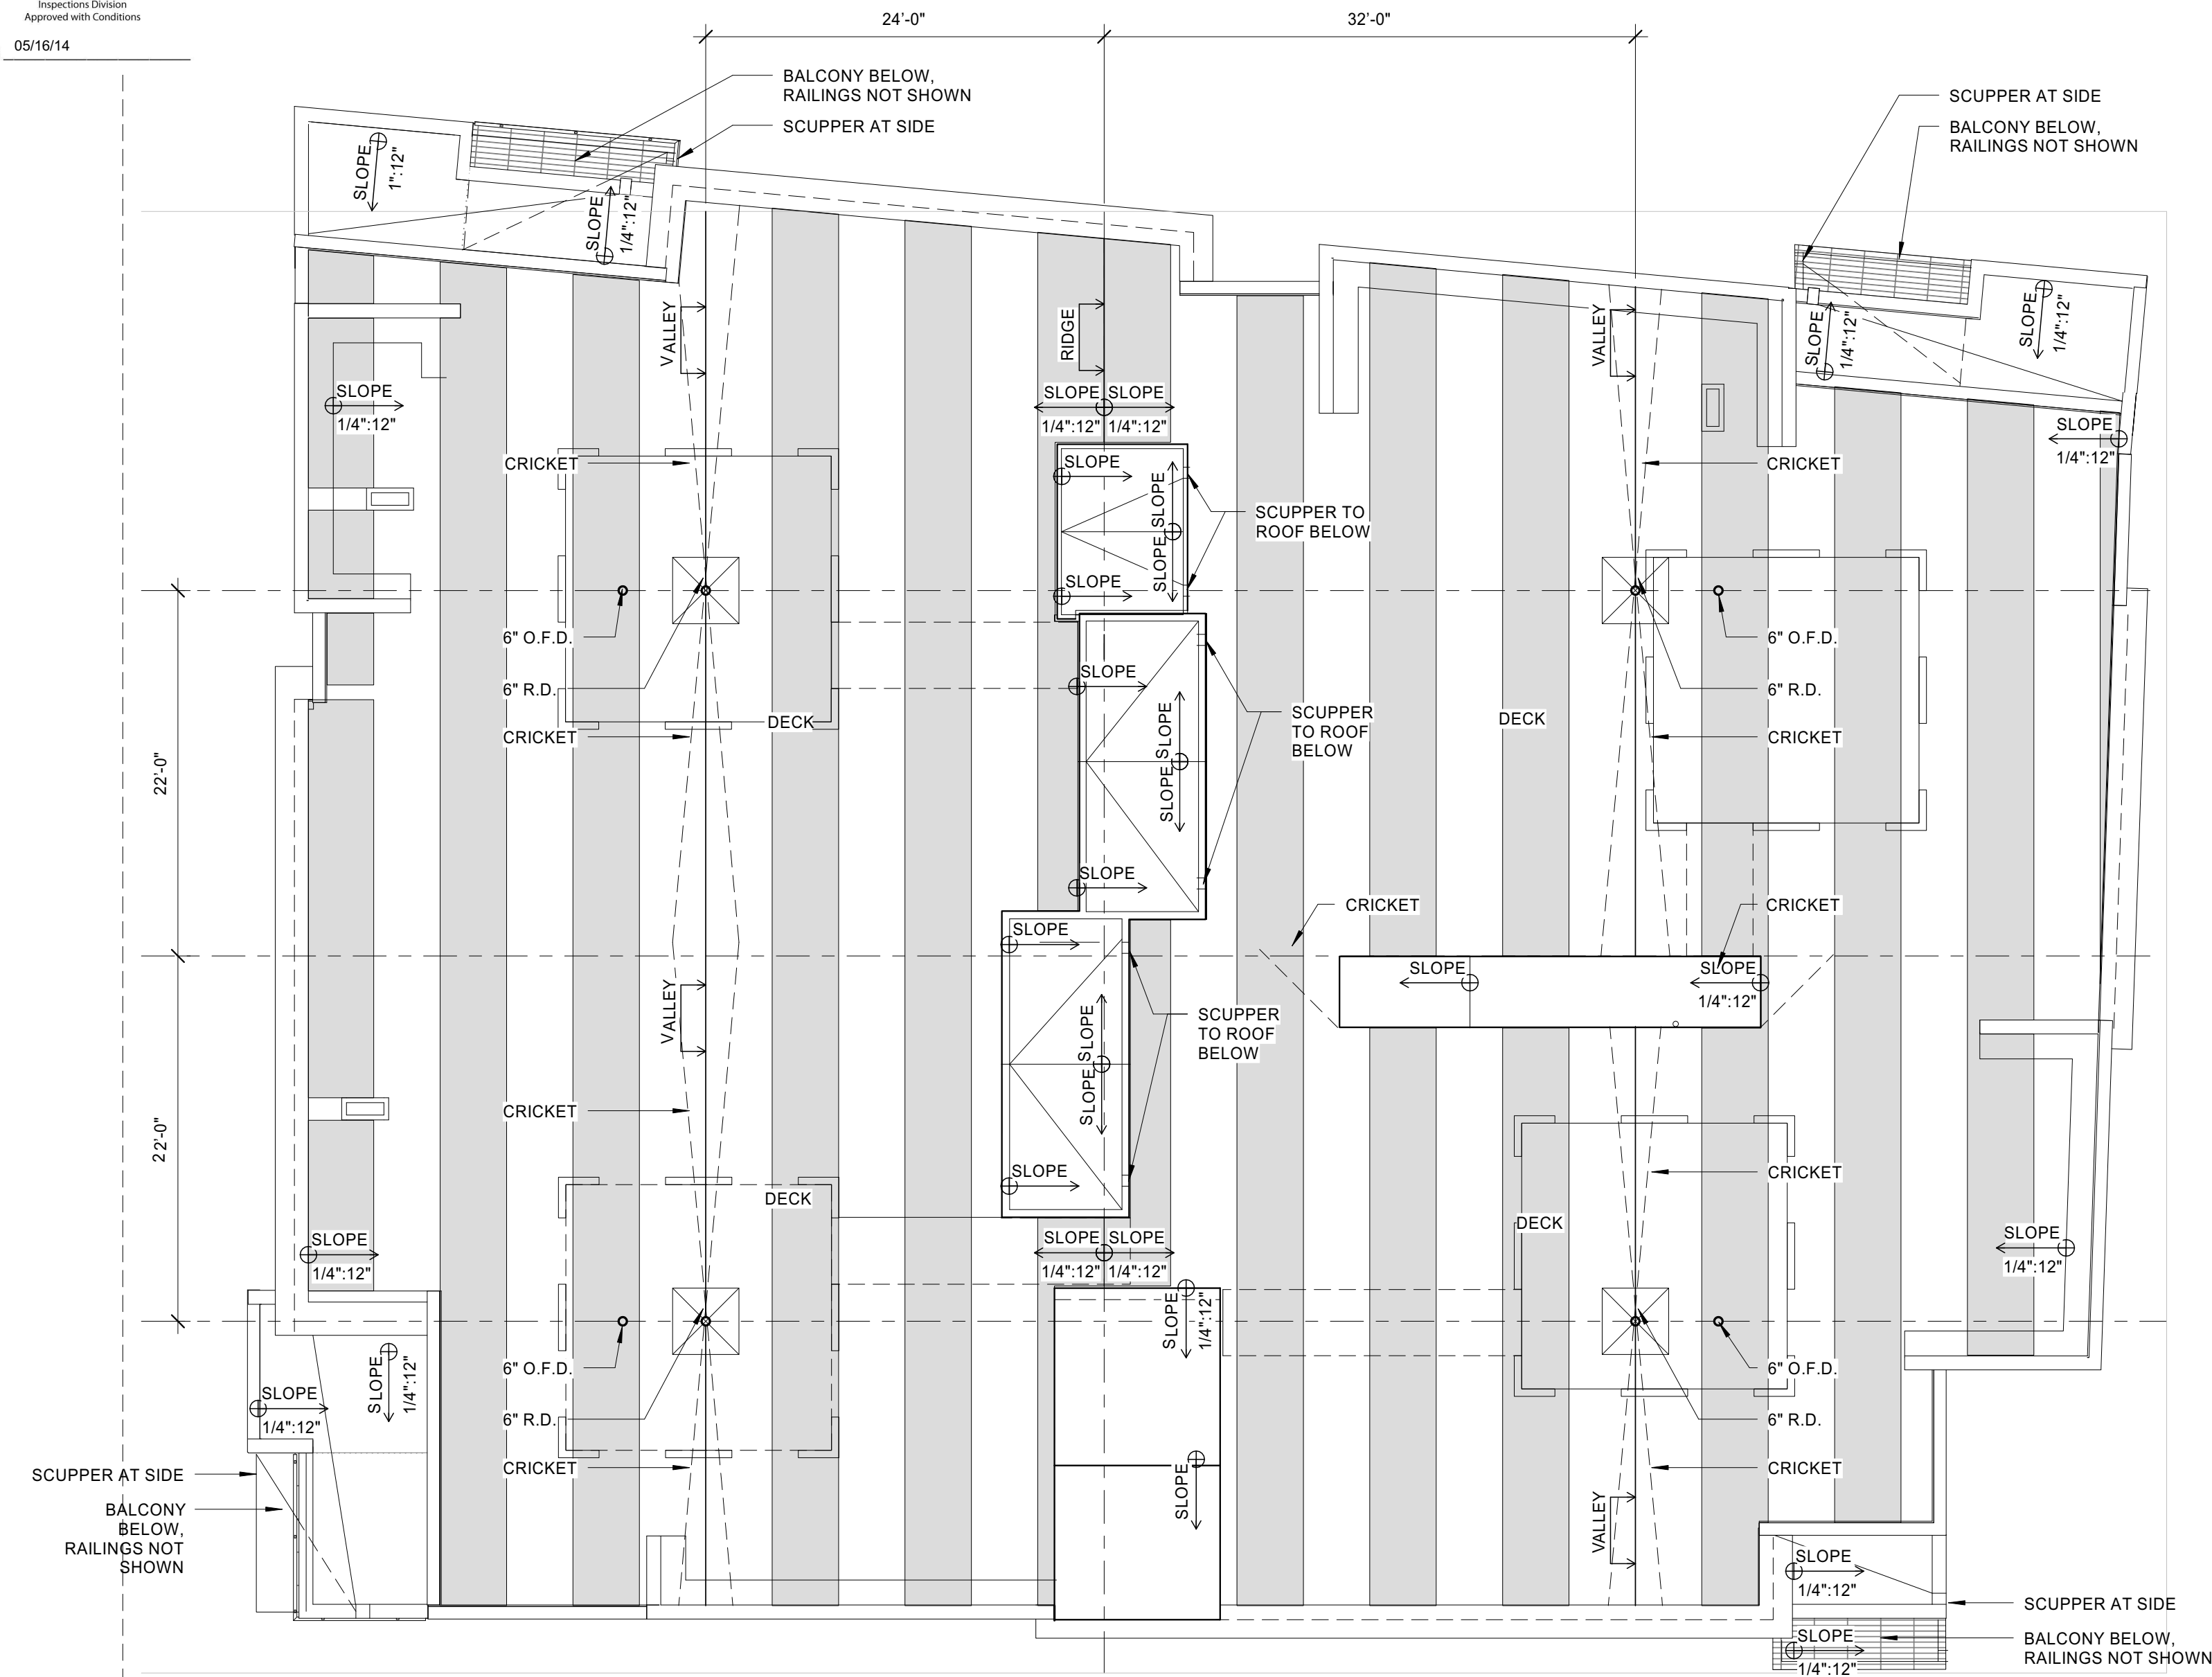


2 ROOF PLAN

1/8" = 1'-0"

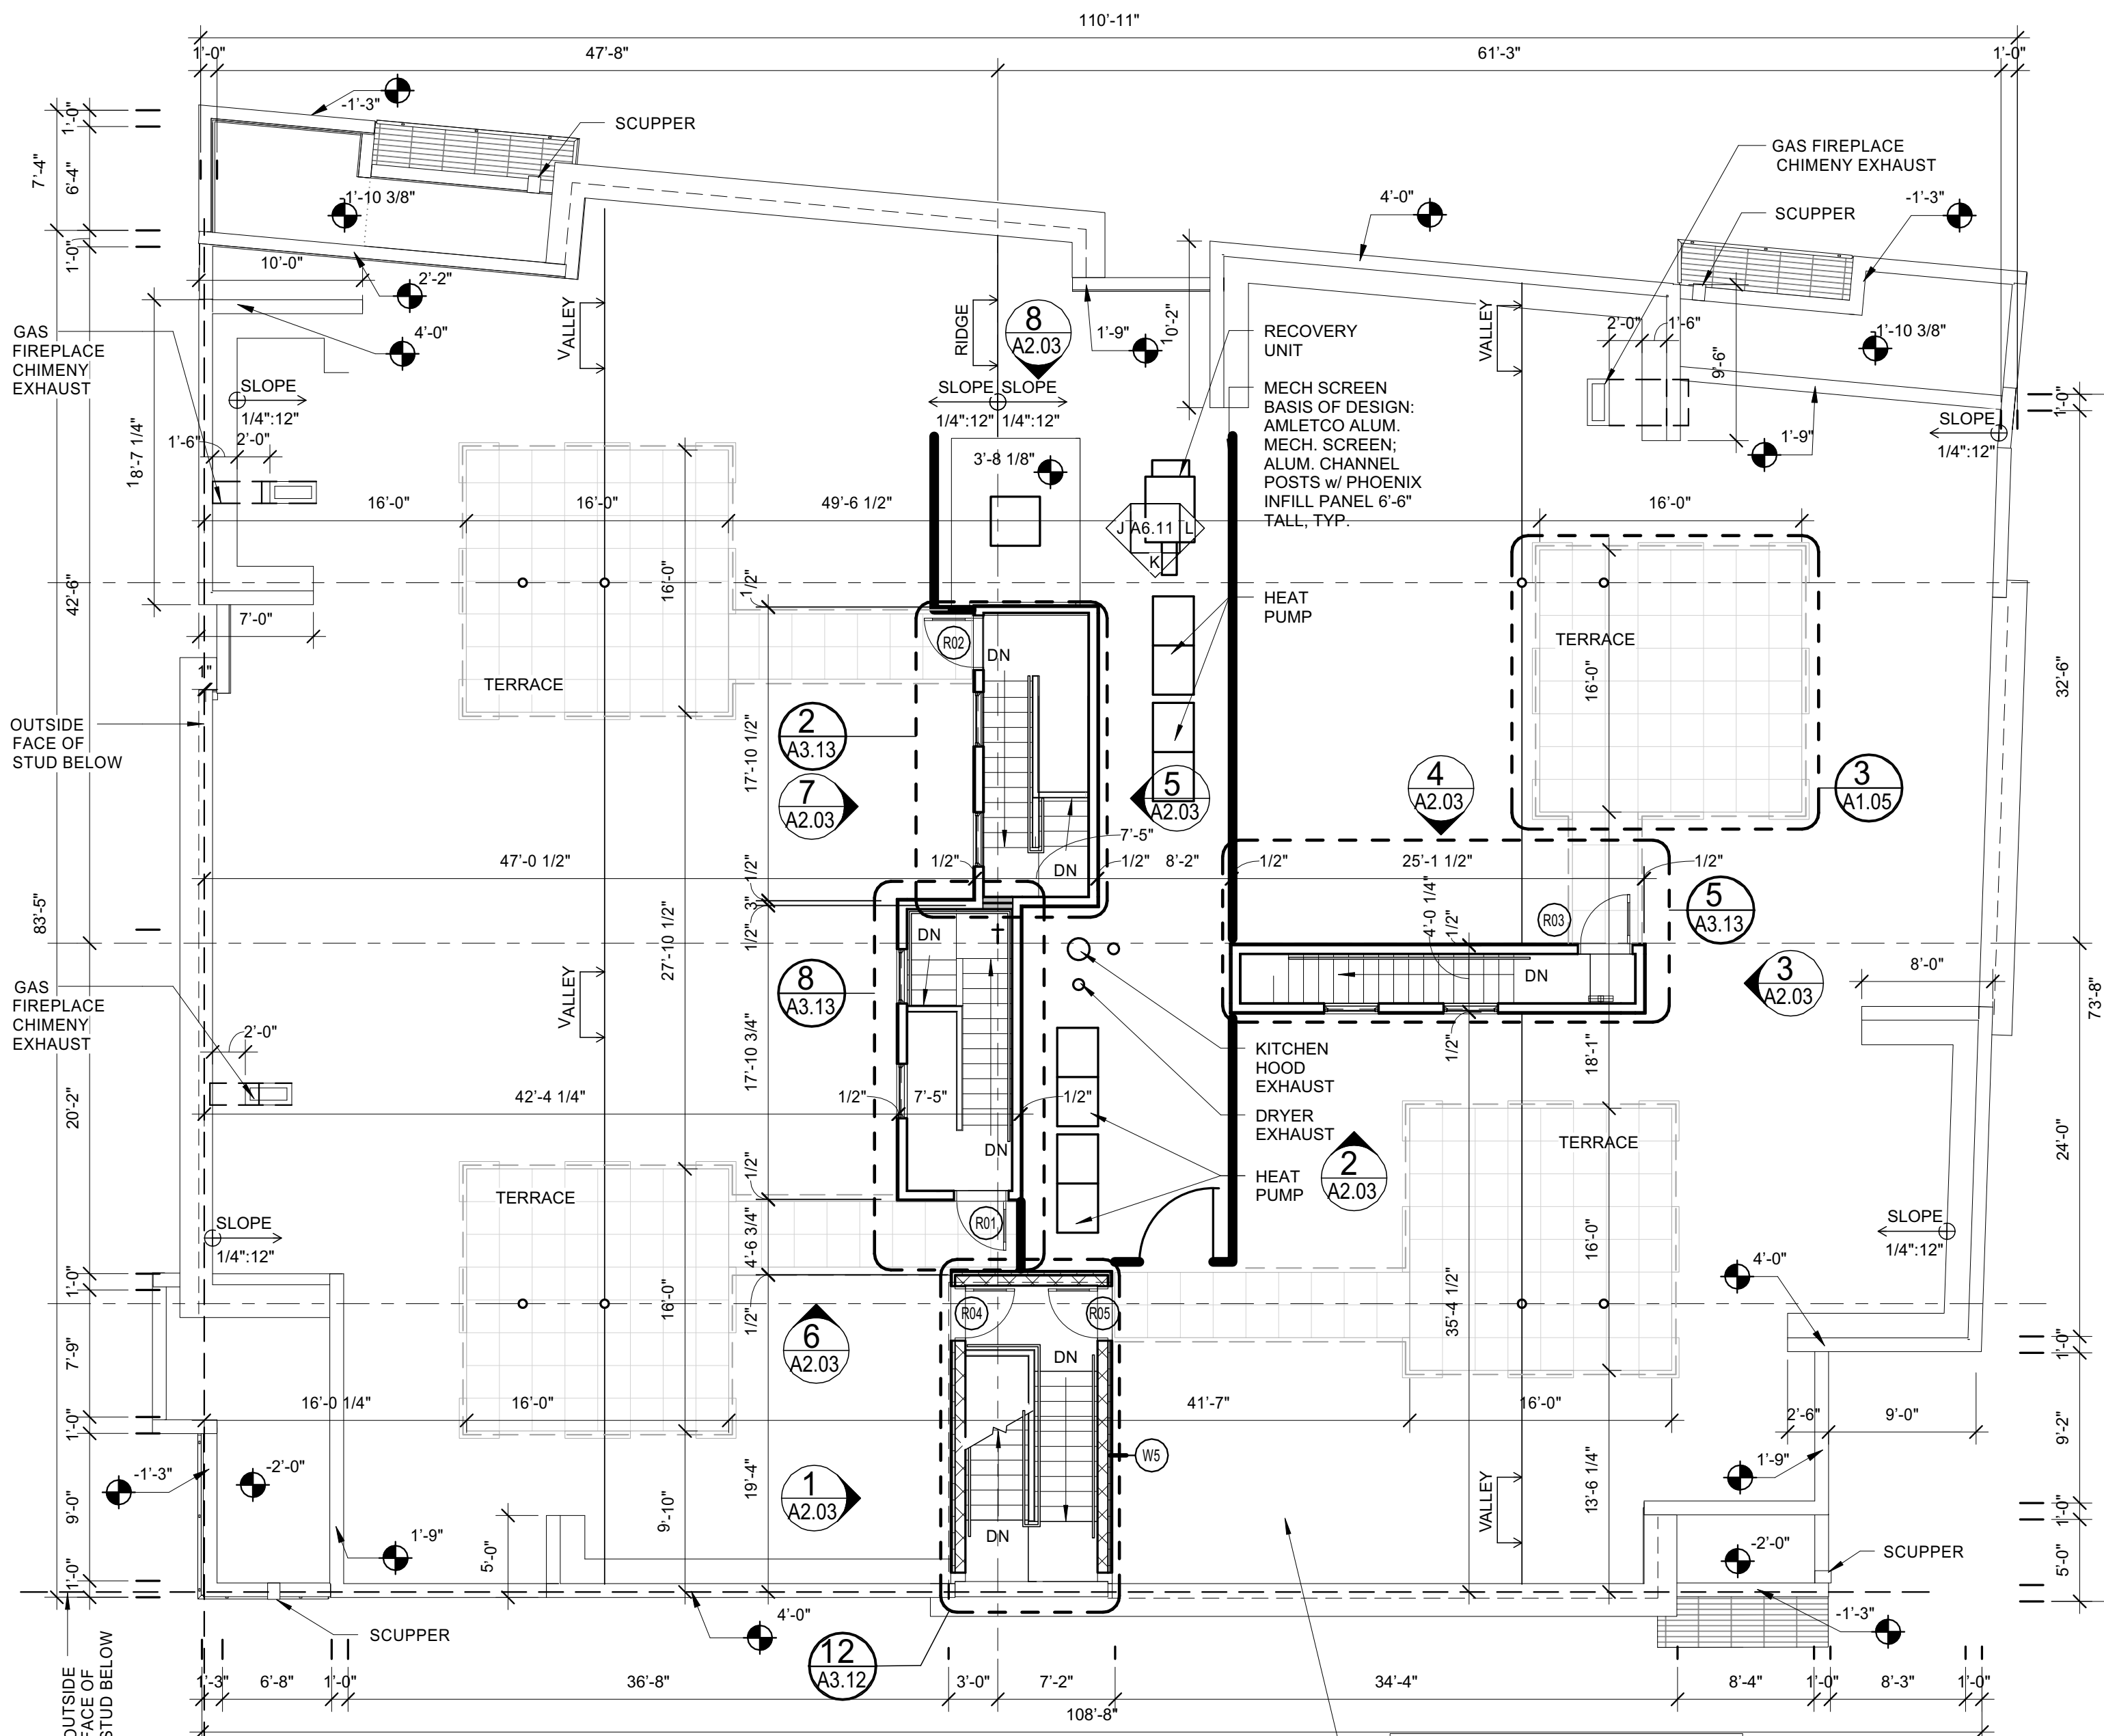


1 ROOF PLAN

1/8" = 1'-0"

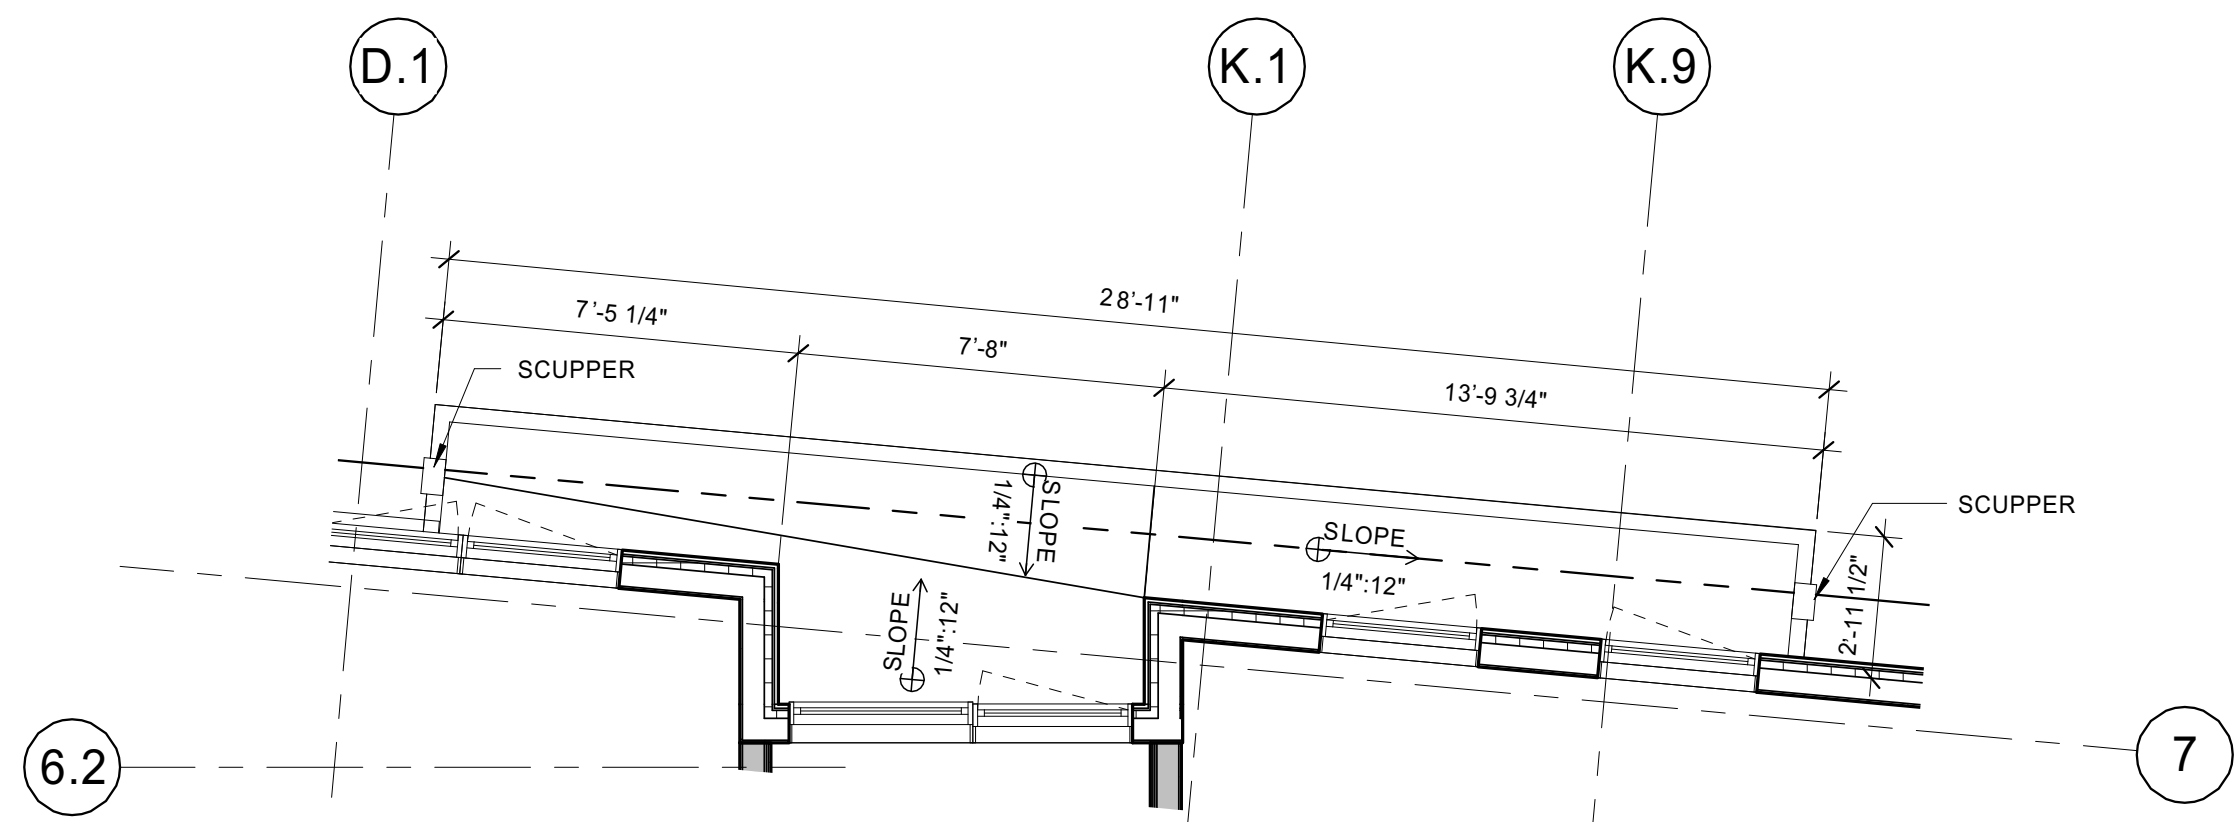


4 ENTRANCE CANOPY ROOF PLAN

1/4" = 1'-0"

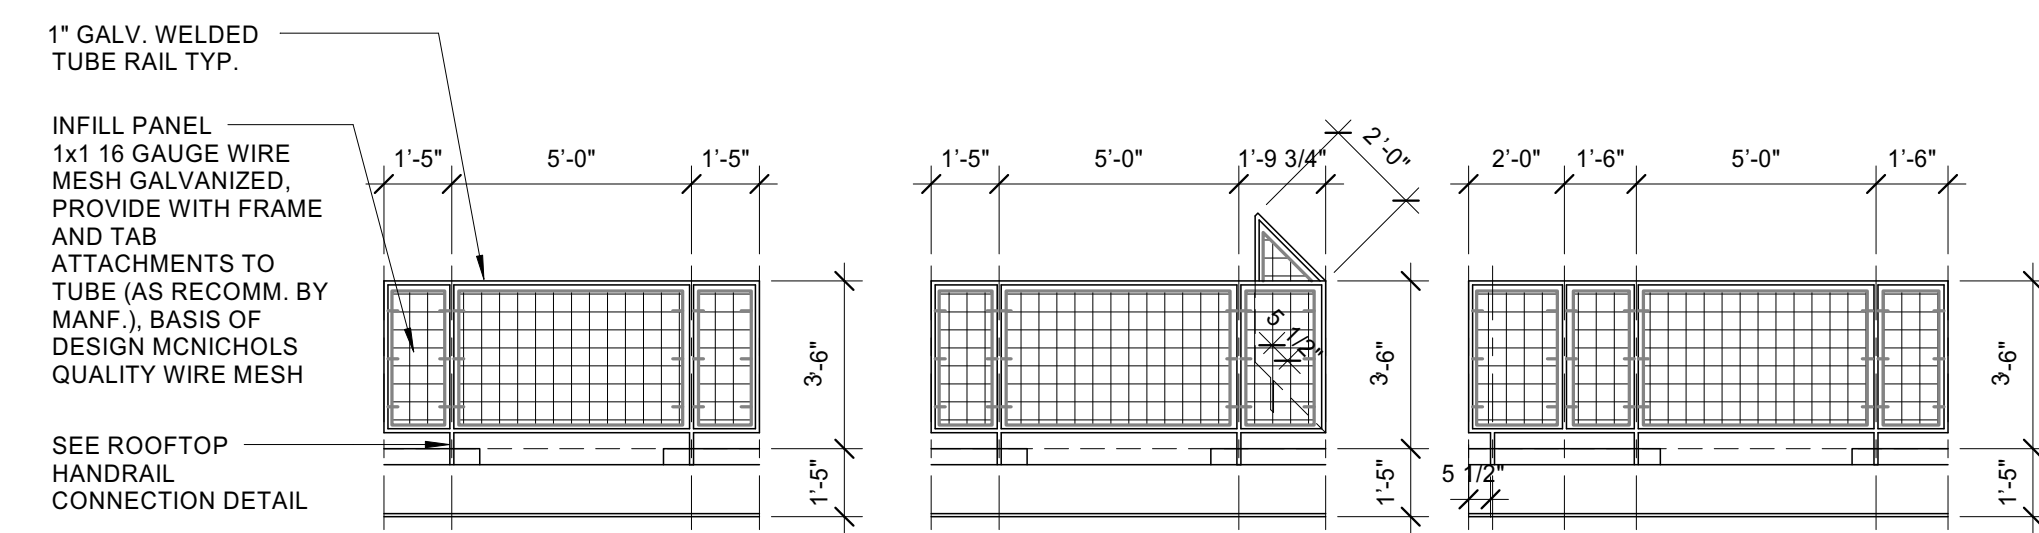


5 ROOFTOP TERRACE GUARDRAIL

1/4" = 1'-0"

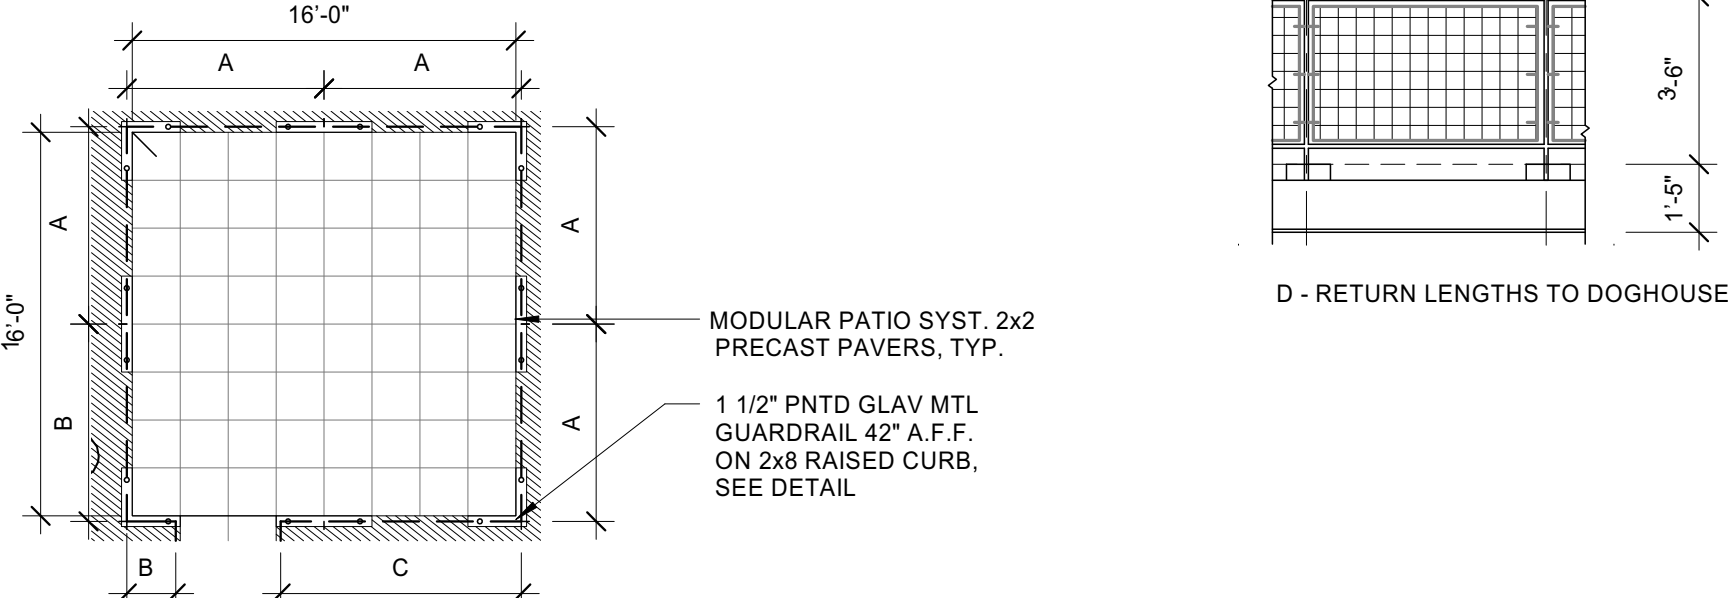

3 TYPICAL ROOF TERRACE

1/8" = 1'-0"

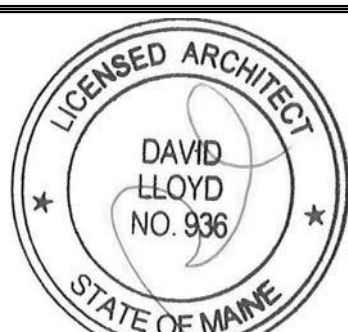

118 on Munjoy Hill, LLC  
118 CONGRESS STREET  
PORTLAND, ME 04101

Prepared For:

Consultant:

ARCHETYPE architects  
48 Union Wharf Portland, Maine 04101  
(207) 772-6022 Fax (207) 772-4056

Architect:

118 ON MUNJOY HILL  
118 CONGRESS STREET  
PORTLAND, MAINE

Project:

Revisions:

Scale: As indicated

Date: 07 MAR 2014

ROOF PLAN

A1.05