

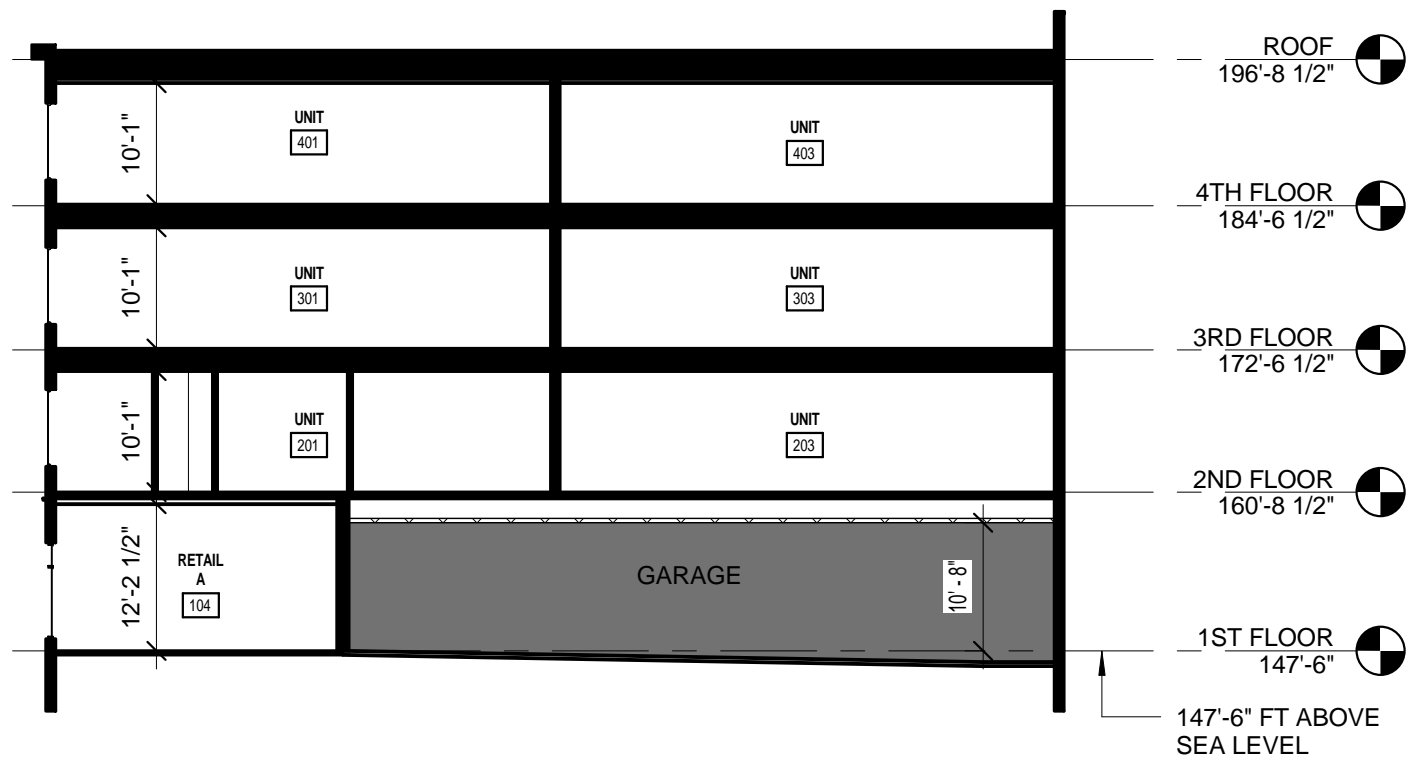
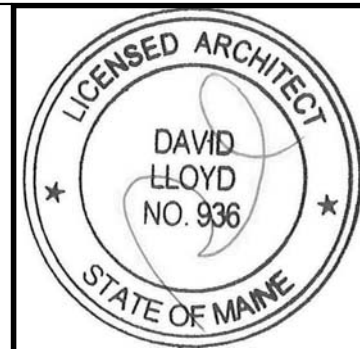
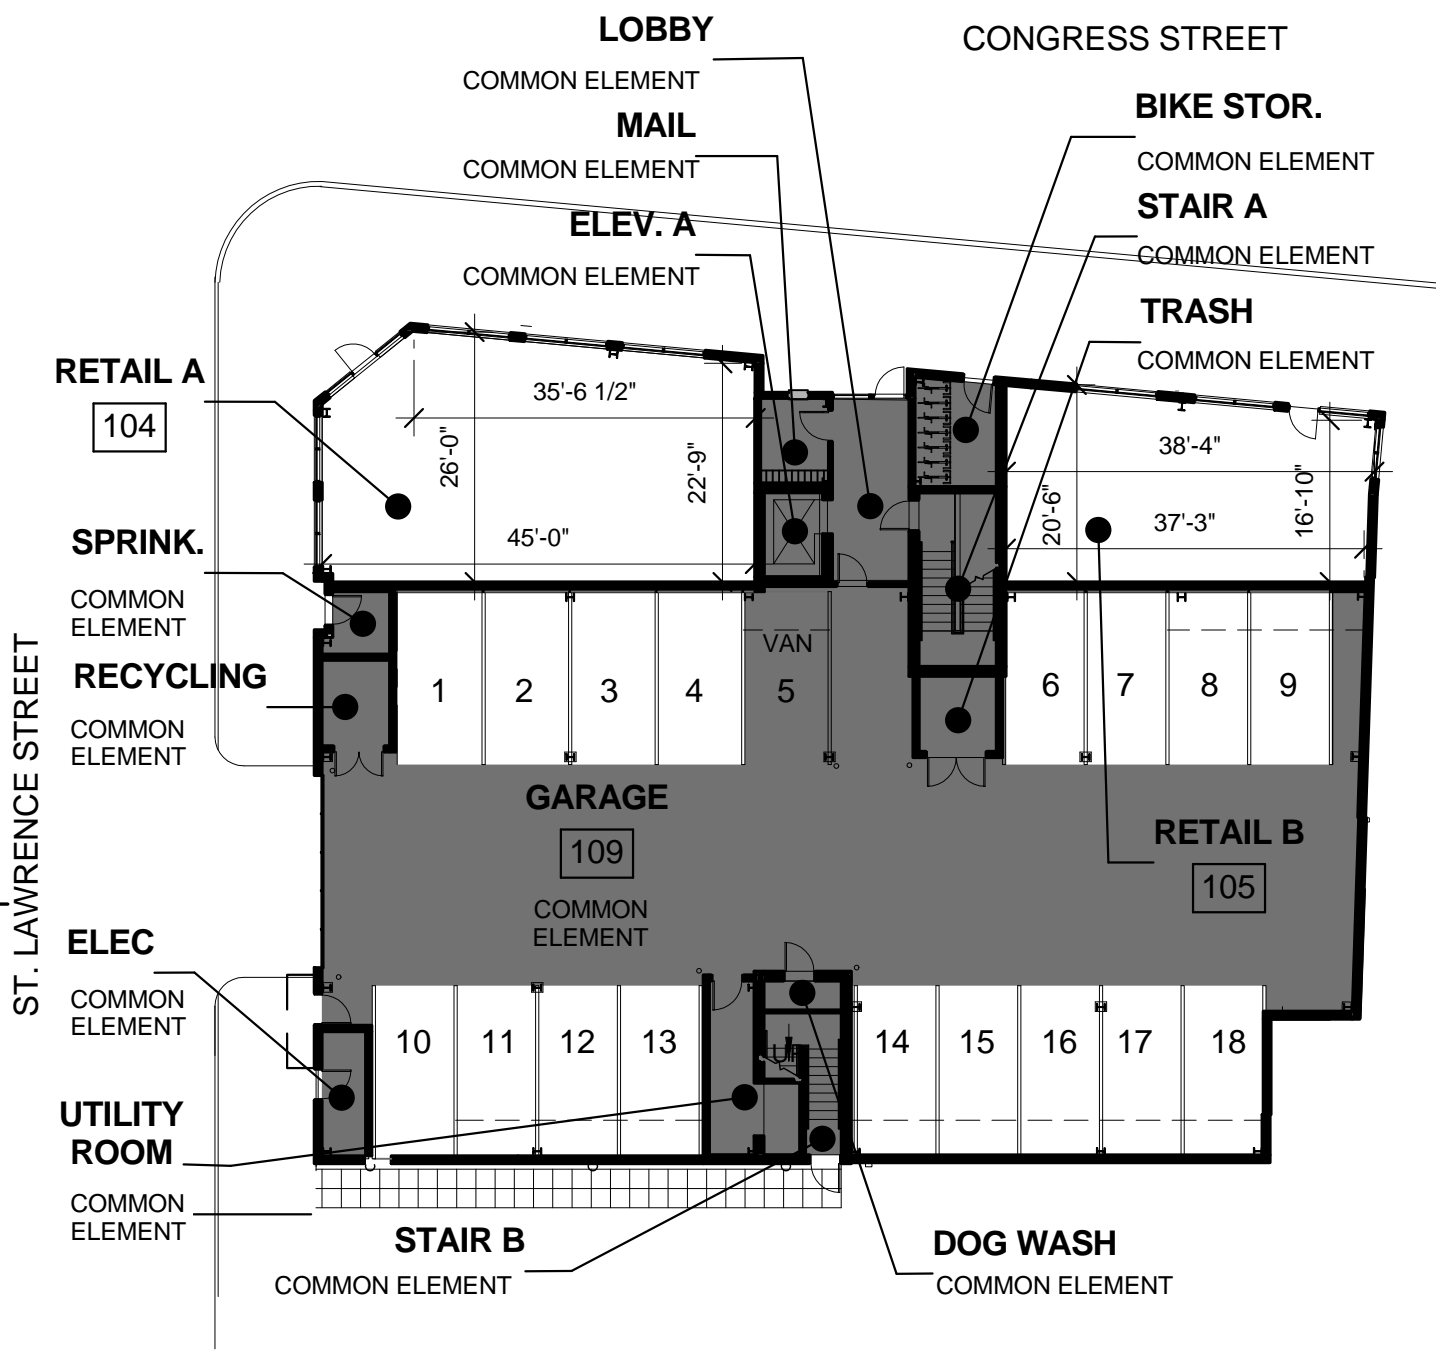



PUBLIC OFFERING STATEMENT
 118 ON MUNJOY HILL, A CONDOMINIUM
 EXHIBIT E
 REDUCED COPIES OF CONDOMINIUM PLAT
 AND CONDOMINIUM PLANS

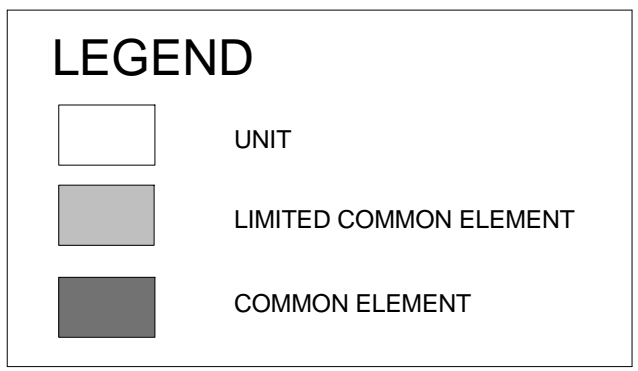

A SECTION A
 1/16" = 1'-0"

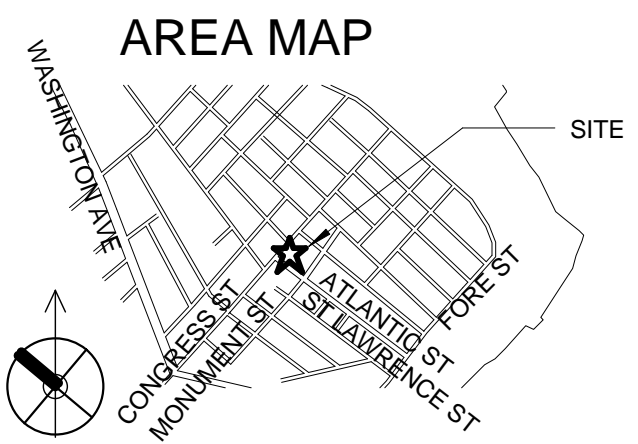

1 PARKING LEVEL

 




DECLARANT AND
 RECORD OWNER:
 118 ON MUNJOY HILL, LLC
 118 CONGRESS STREET
 PORTLAND, ME 04101




Architect:
ARCHETYPE
 Architects
 48 Union Wharf Portland, Maine 04101
 (207) 772-6022 Fax (207) 772-4056

Date: 07 FEB 2014
 Scale: As indicated
 PLANS - COVER SHEET &
 FIRST FLOOR

Project:
 118 ON MUNJOY HILL
 118 CONGRESS STREET PORTLAND, MAINE

LEGEND

-  UNIT
-  LIMITED COMMON ELEMENT
-  COMMON ELEMENT

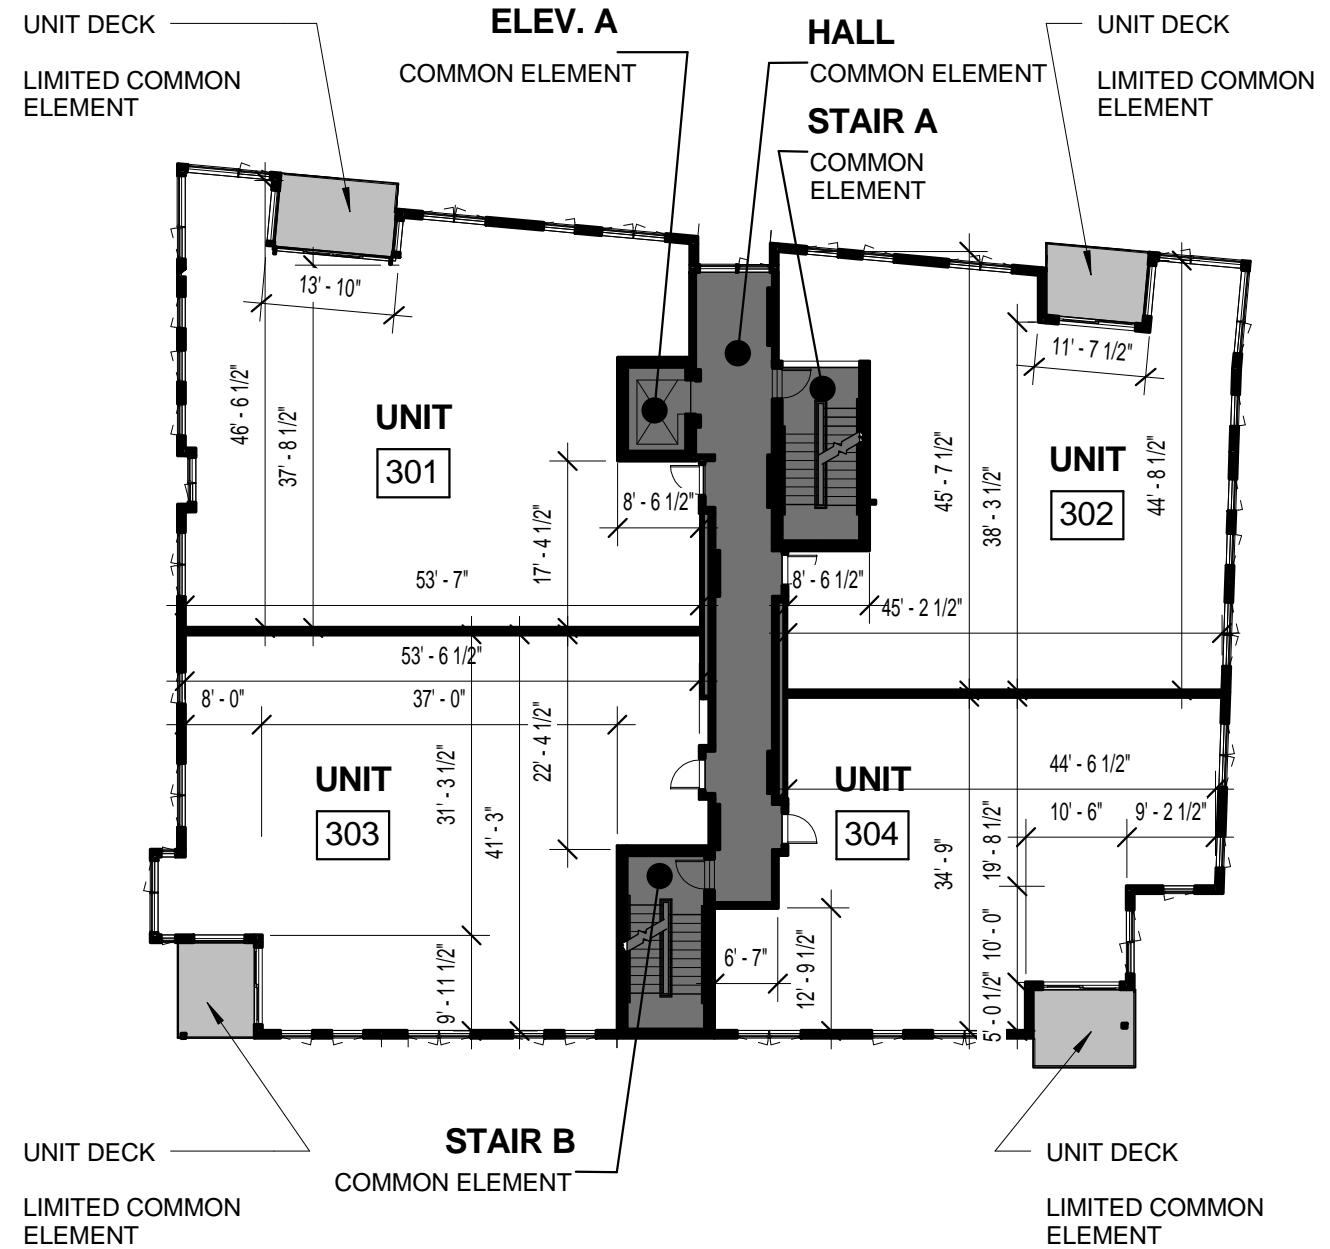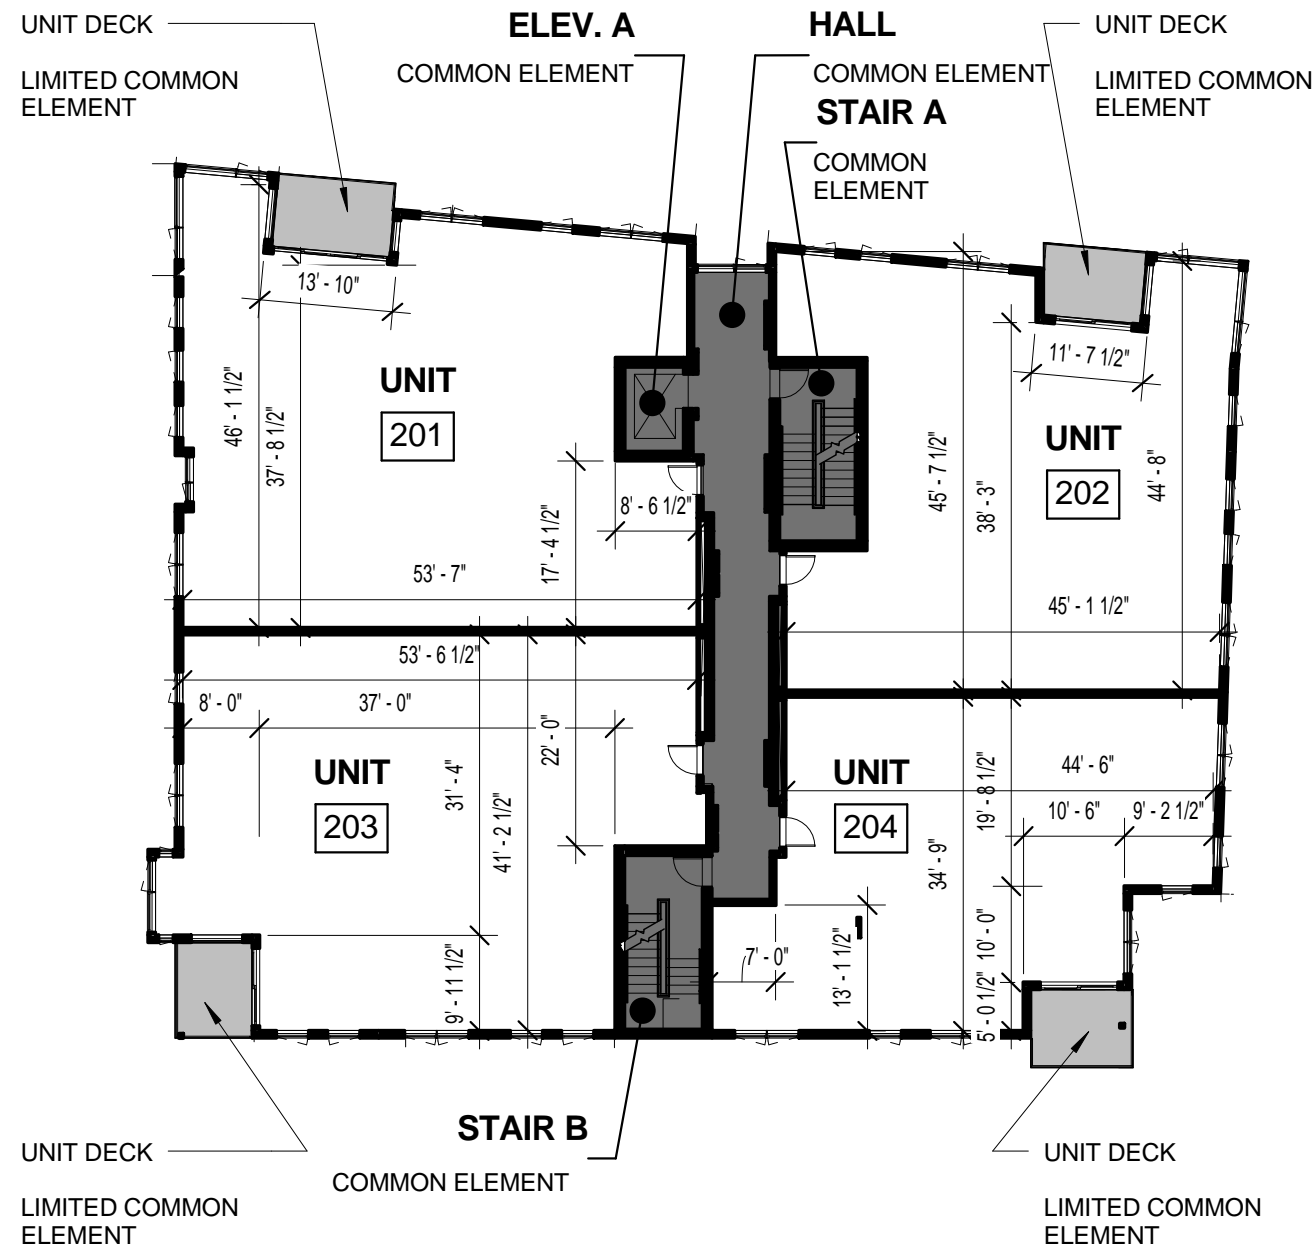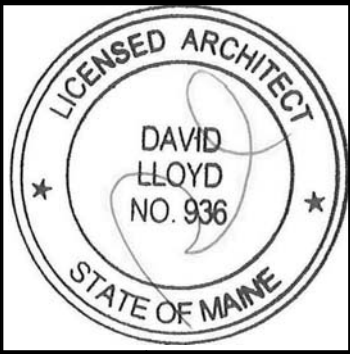

DECLARANT AND
RECORD OWNER:
118 ON MUNJOY HILL, LLC
118 CONGRESS STREET
PORTLAND, ME 04101

Architect:
ARCHETYPE
Architects
48 Union Wharf Portland, Maine 04101
(207) 772-6022 Fax (207) 772-4056




Date: 07 FEB 2014
Scale: As indicated




PLANS - SECOND &
THIRD FLOORS

Project:
118 ON MUNJOY HILL

118 CONGRESS STREET PORTLAND, MAINE

LEGEND

-  UNIT
-  LIMITED COMMON ELEMENT
-  COMMON ELEMENT

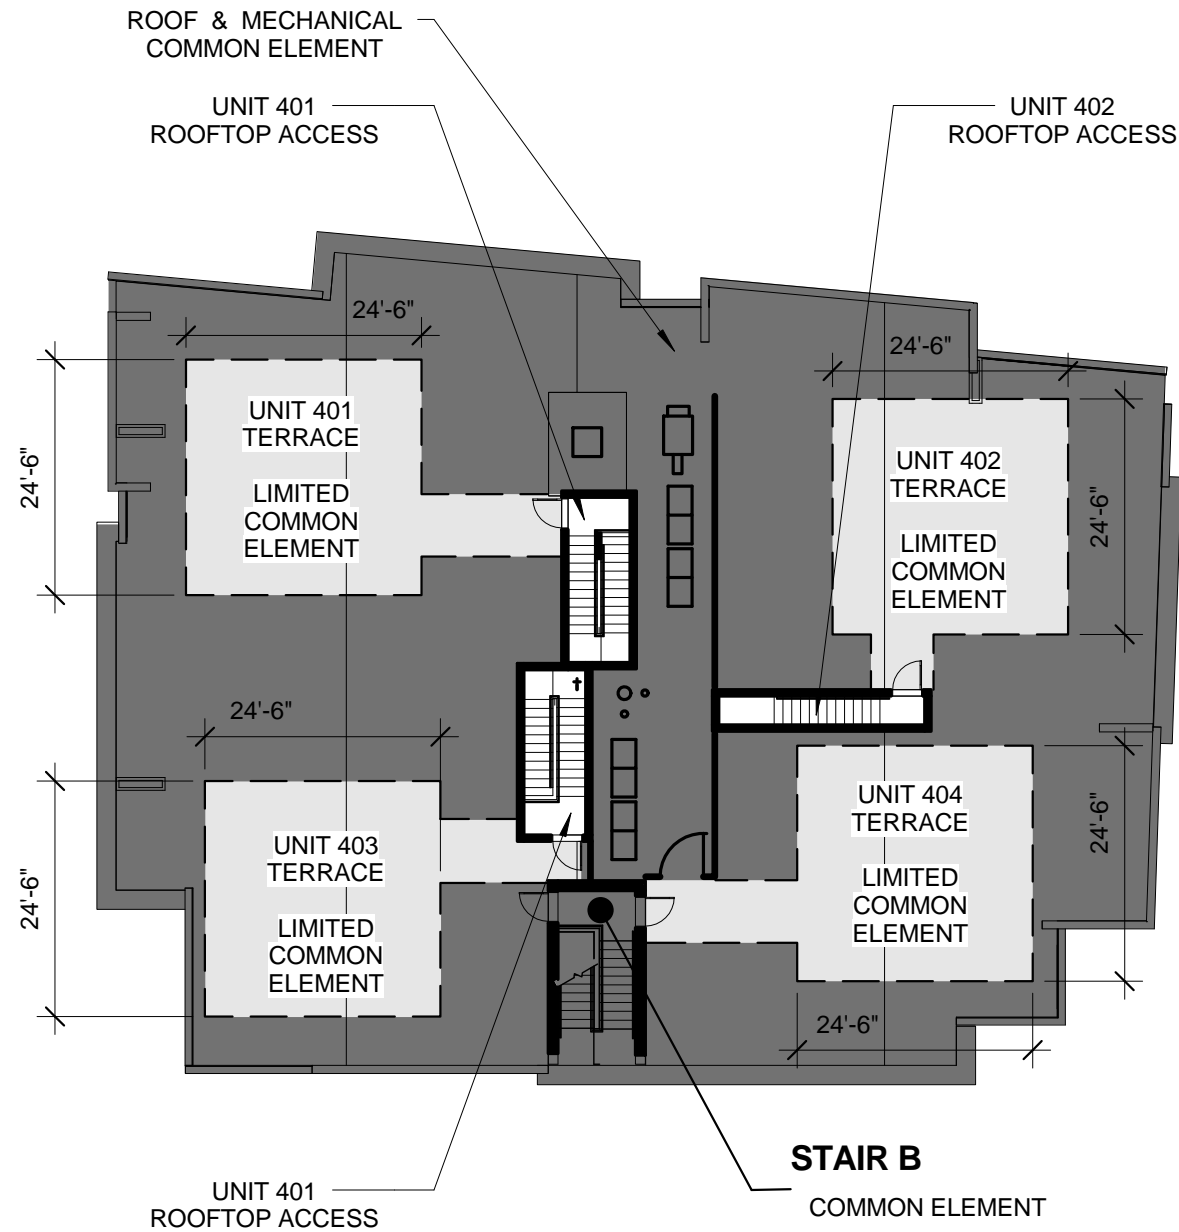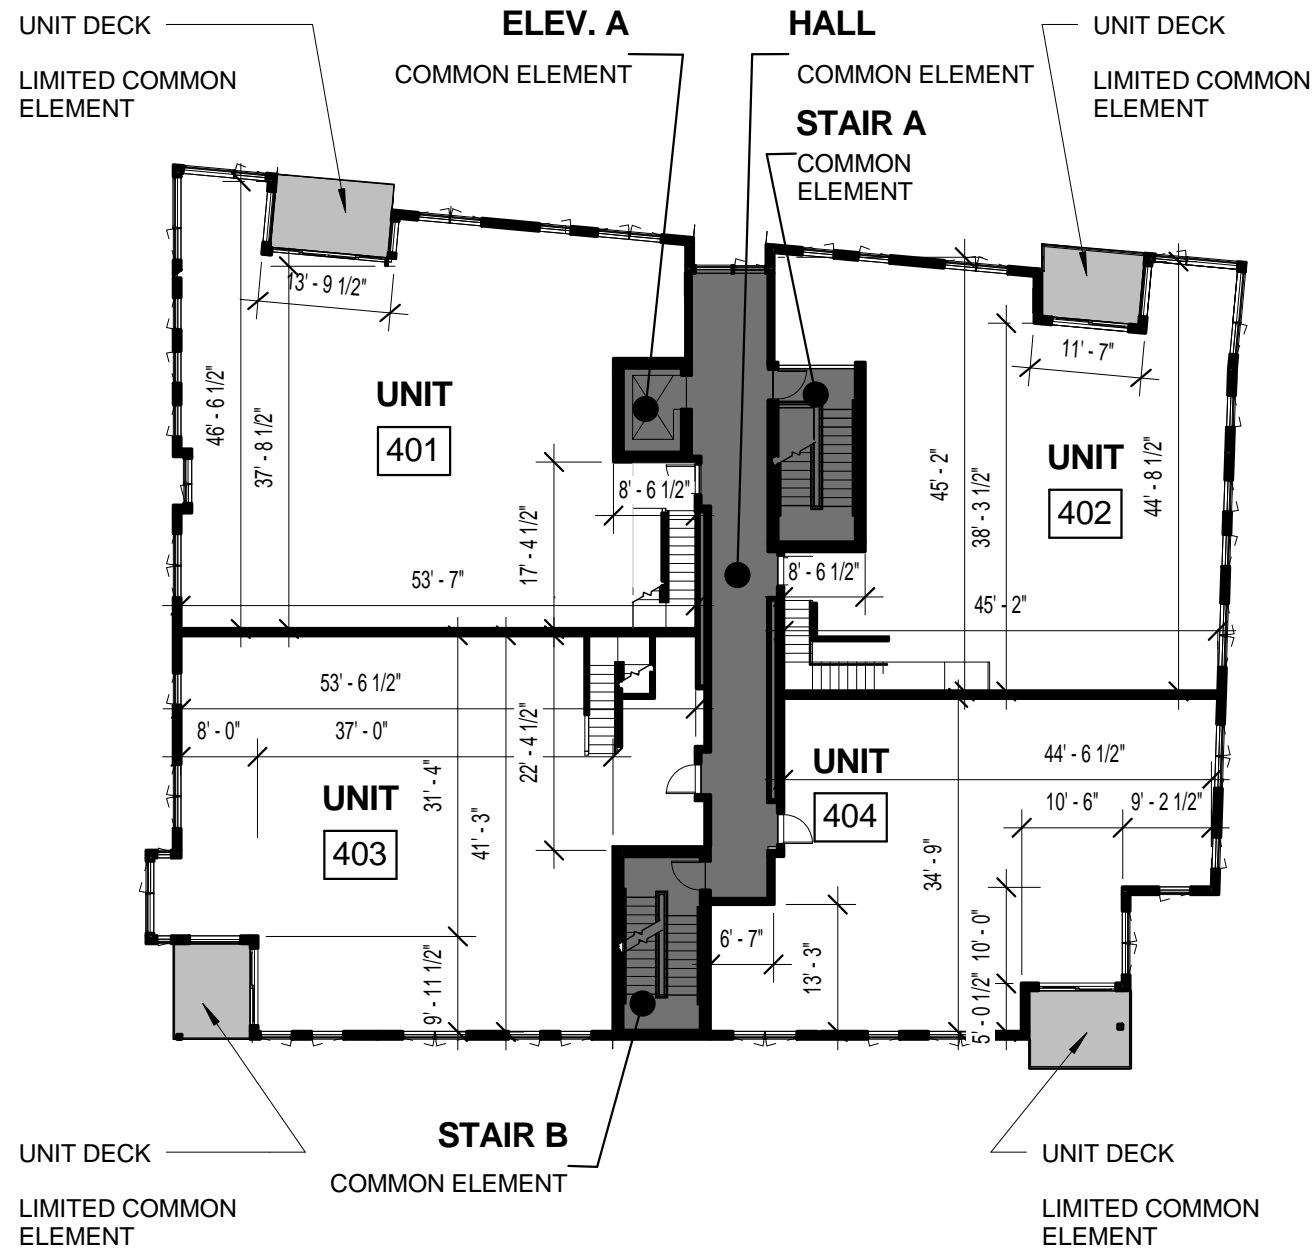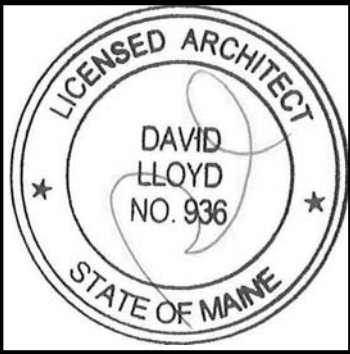

DECLARANT AND
RECORD OWNER:
118 ON MUNJOY HILL, LLC
118 CONGRESS STREET
PORTLAND, ME 04101

Architect:
ARCHETYPE
Architects
48 Union Wharf Portland, Maine 04101
(207) 772-6022 Fax (207) 772-4056

Date: 07 FEB 2014
Scale: As indicated

PLANS - FOURTH AND
ROOF PLAN

Project:
118 ON MUNJOY HILL

118 CONGRESS STREET PORTLAND, MAINE