




MONUMENT STREET VIEW



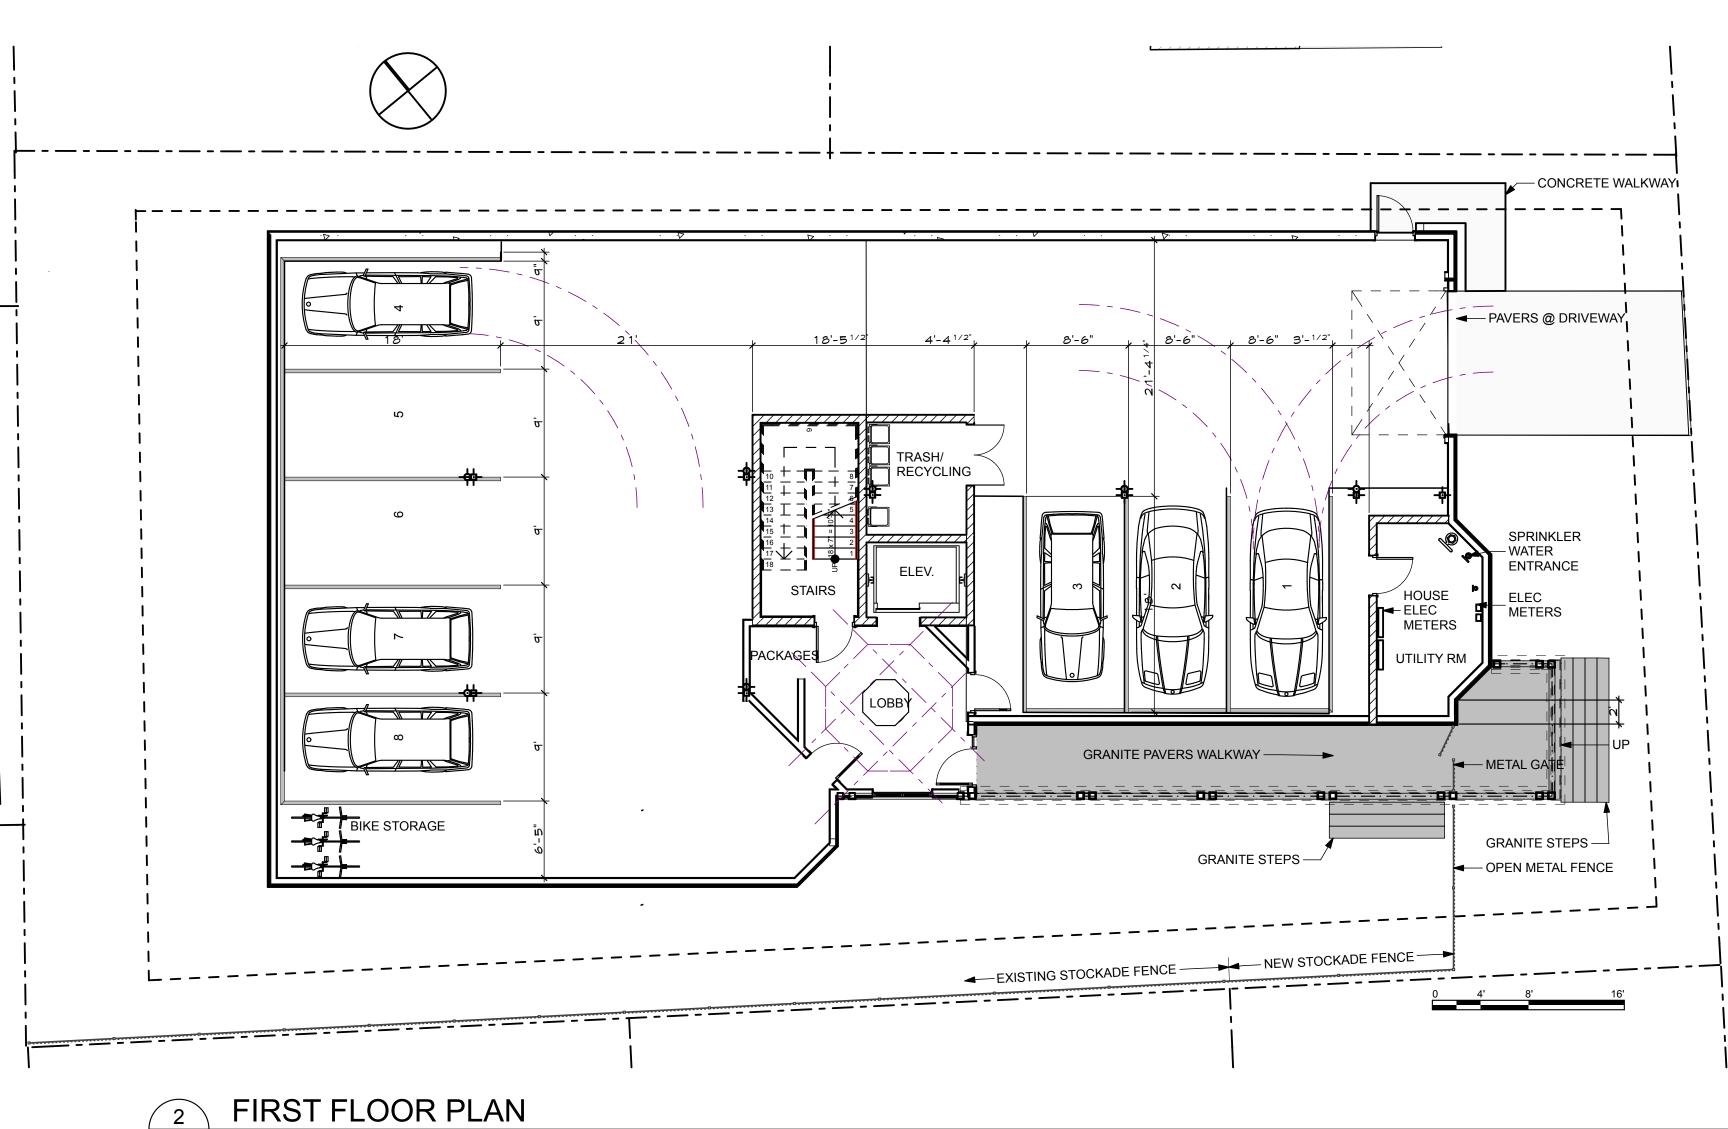


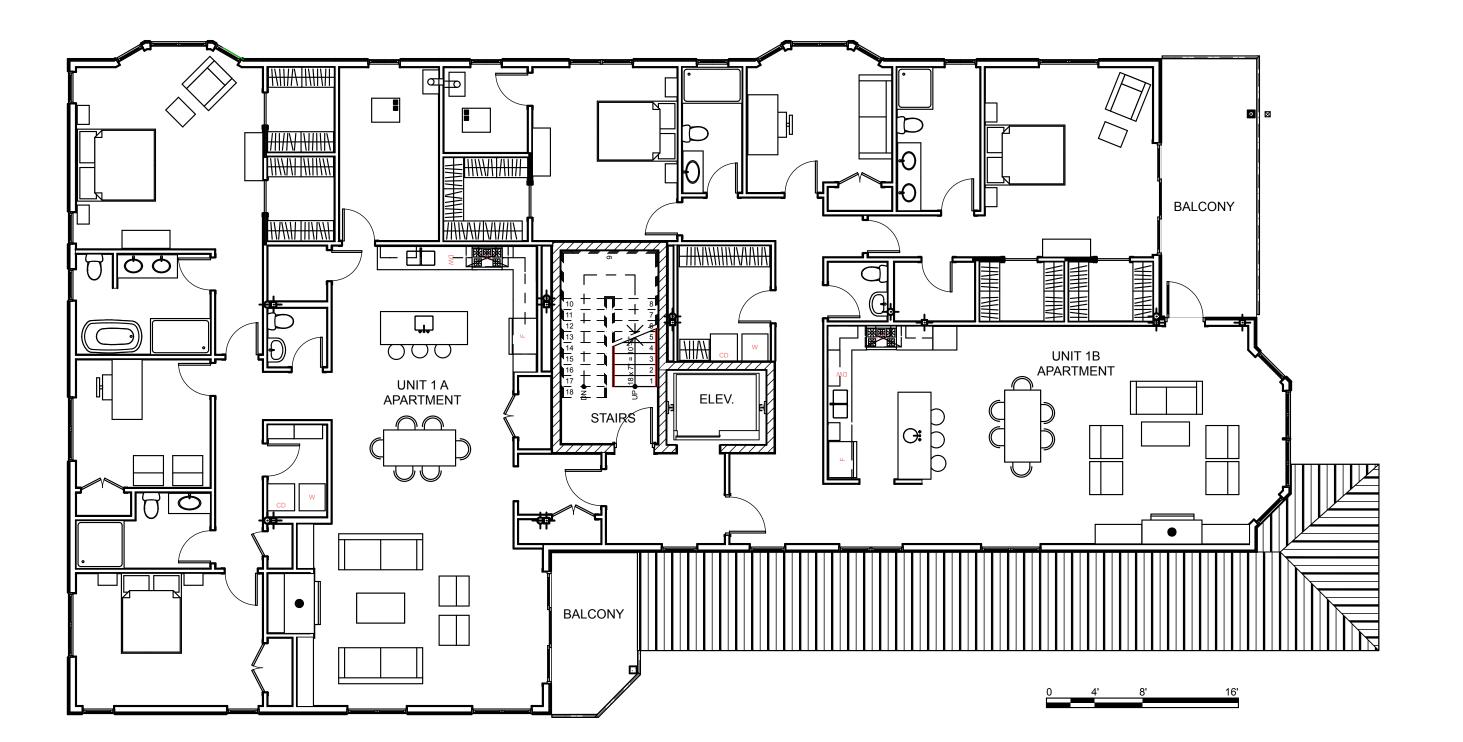

**PLANNING BOARD REVIEW SET** NOT FOR CONSTRUCTION THIS DRAWING IS AN INSTRUMENT OF SERVICE AND SHALL REMAIN THE PROPERTY OF WHIPPLE CALLENDER ARCHITECTS. IT SHALL NOT BE USED FOR ANY OTHER PURPOSE THAT FOR WHICH IT IS SPECIFICALLY FURNISHED

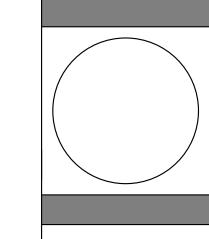

WHIPPLE CALLENDER **ARCHITECTS** 

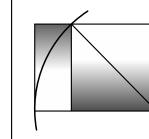

PORTLAND, ME 04103 P 207.775.2696 F 207.775.3631 www.whipplecallender.com

DESCRIPTION				
DATE				
ЗК				

10/17/17 CHECKED BY: AEC, JMM

DRAWN BY: JR, AEC, JMM 17-KEE

SHEET TITLE: FIRST FLOOR PLAN TYPICAL FLOOR PLAN RENDERING