


4 UNIT APARTMENT BUILDING 93 ST. LAWRENCE STREET LARRY GROSS AND BARBARA COLBY PORTLAND, MAINE

TITLE	DWG NO
COVER SHEET	
GENERAL NOTES, LEGEND AND ABBREVIATIONS AND EXISTING CONDITIONS AND DEMOLITION PLAN	C-100
SITE PLAN	C-101
EROSION CONTROL NOTES AND DETAILS	C-300
SECTIONS AND DETAILS	C-301
STORMWATER MANAGEMENT PLAN	D-100
1st FLOOR PLAN	A1.01
2nd FLOOR PLAN	A1.02
3rd FLOOR PLAN	A1.03
ROOF & MEZZANINE PLAN	A1.04
REAR (EAST) ELEVATION / FRONT(WEST) ELEVATION	A2.01
SIDE (SOUTH) ELEVATION	A2.02
SIDE (NORTH) ELEVATION	A2.03
BOUNDARY & TOPOGRAPHIC SURVEY	1

LOCATION MAP

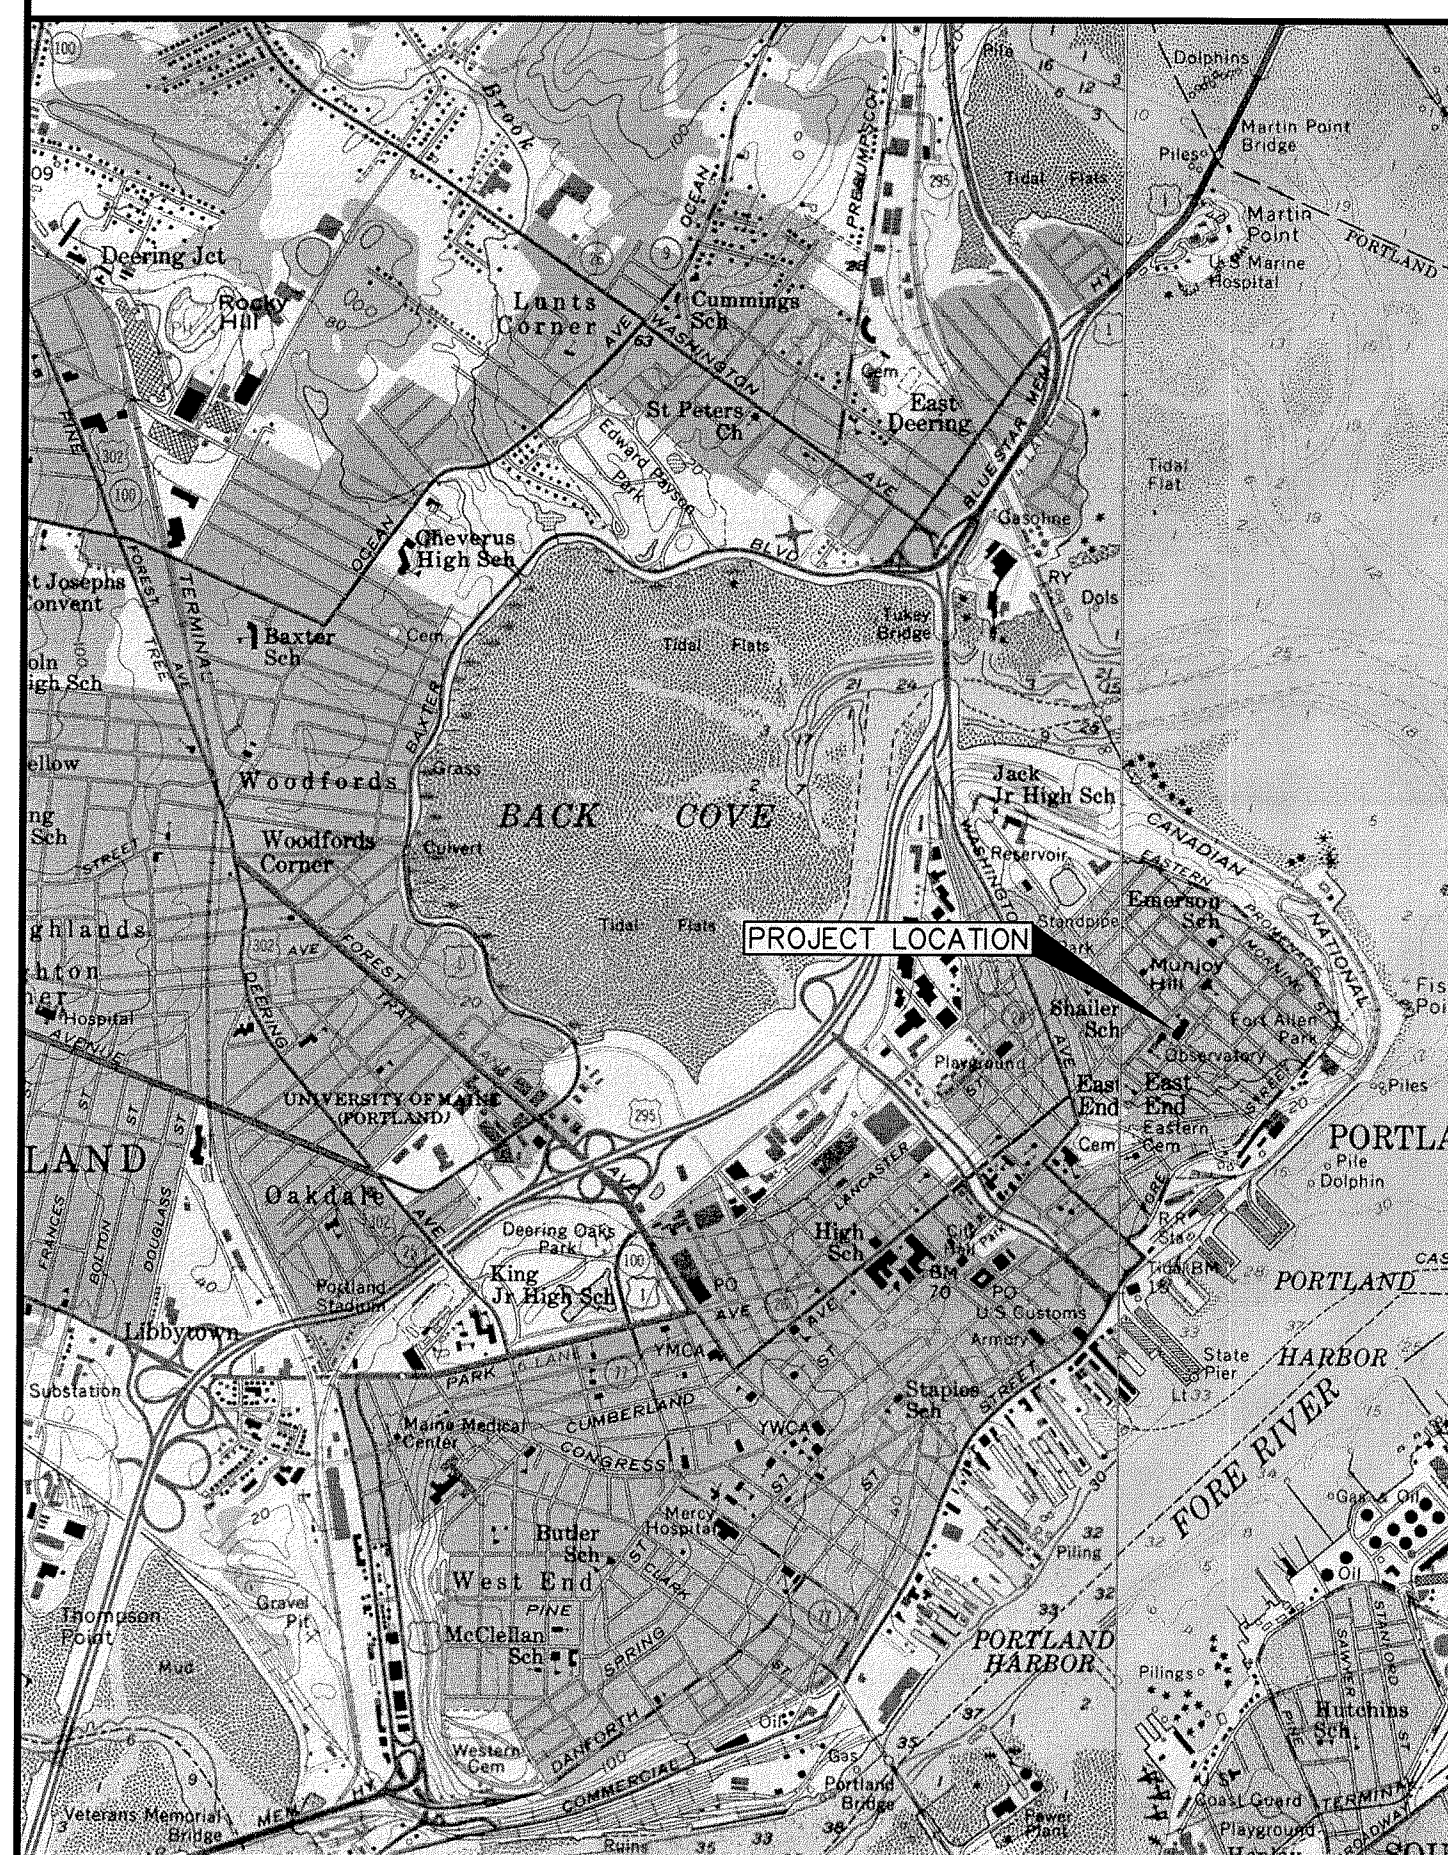

SME

Sevee & Maher Engineers, Inc.

ENVIRONMENTAL • CIVIL • GEOTECHNICAL • WATER • COMPLIANCE

4 Blanchard Road, PO Box 85A, Cumberland Center, Maine 04021
Phone 207.829.5016 • Fax 207.829.5692 • www.smemaine.com

