




3 3RD FLOOR/ATTIC PLAN
SCALE: 1/8" = 1'-0"

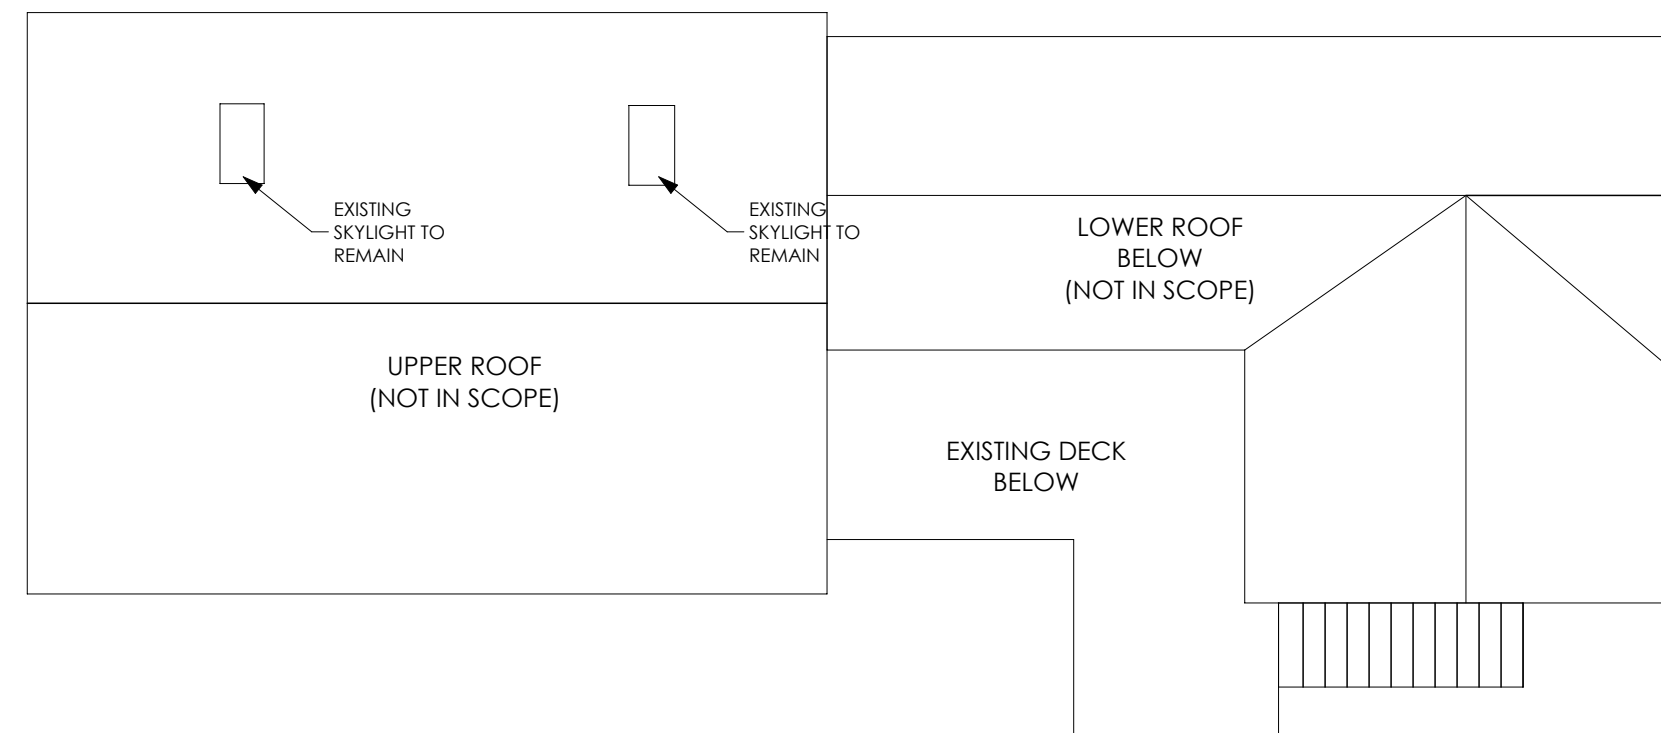


4 ROOF PLAN
SCALE: 1/8" = 1'-0"

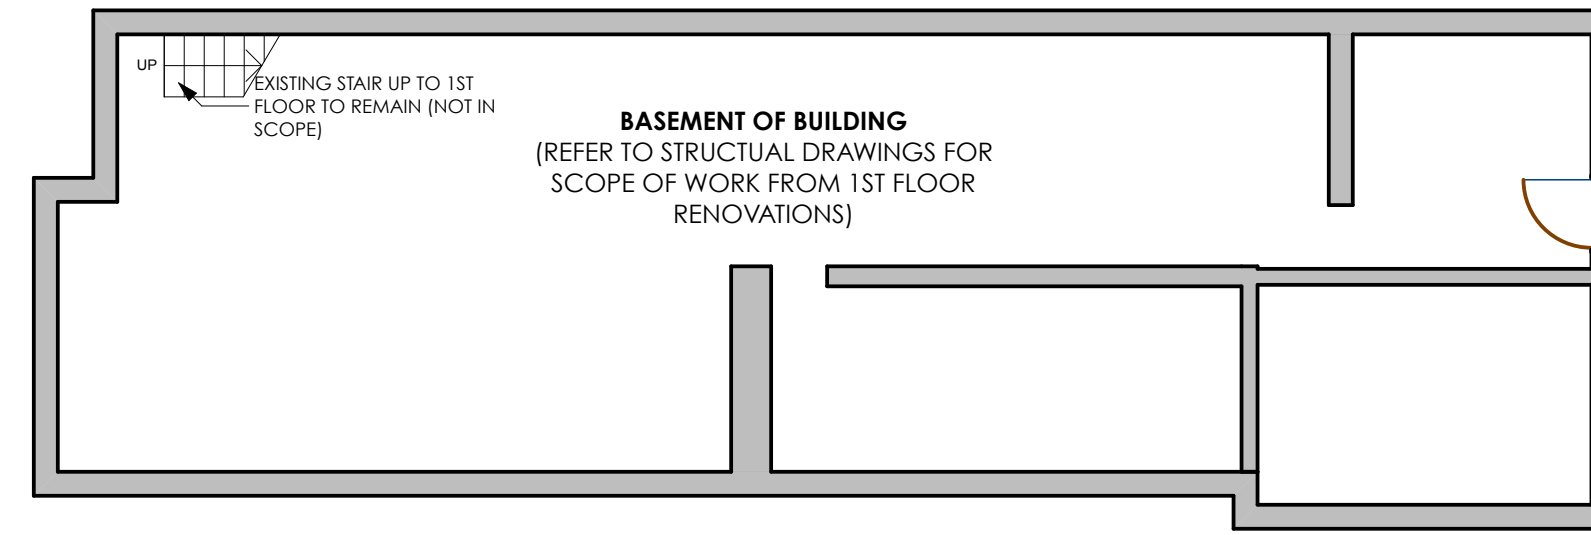


B BASEMENT FLOOR PLAN
SCALE: 1/8" = 1'-0"

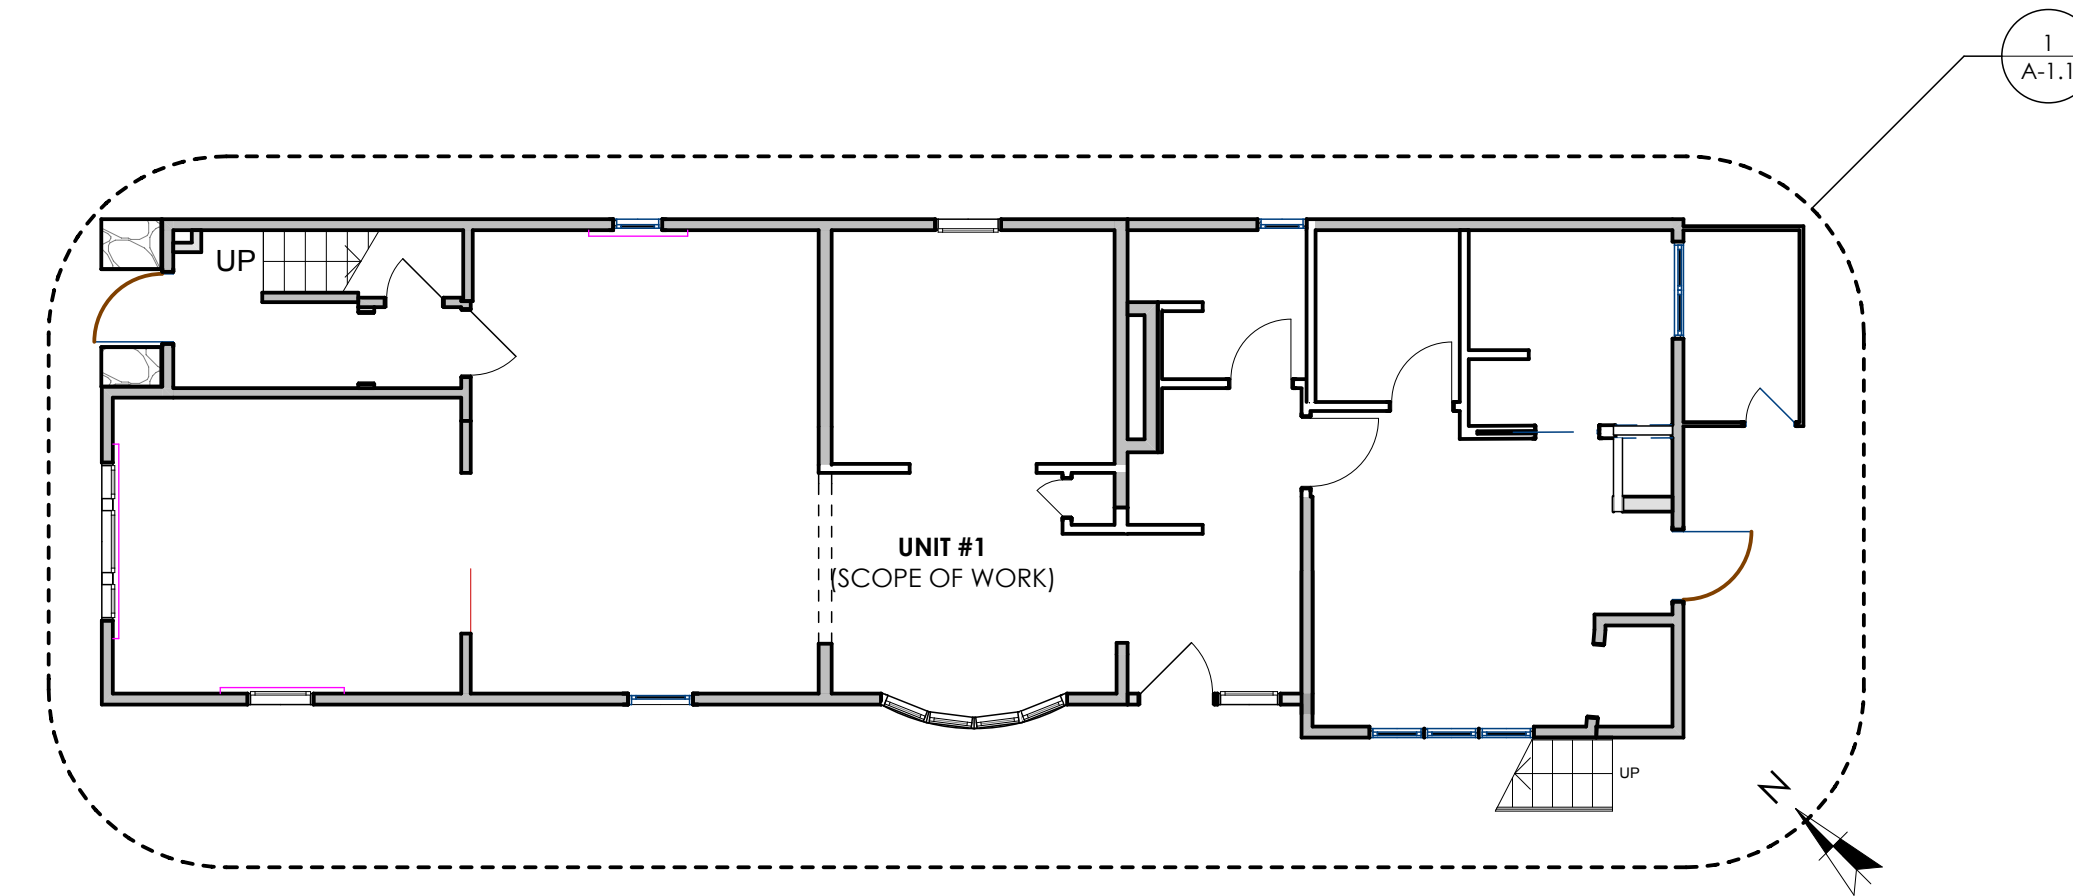

1 1ST FLOOR PLAN
SCALE: 1/8" = 1'-0"

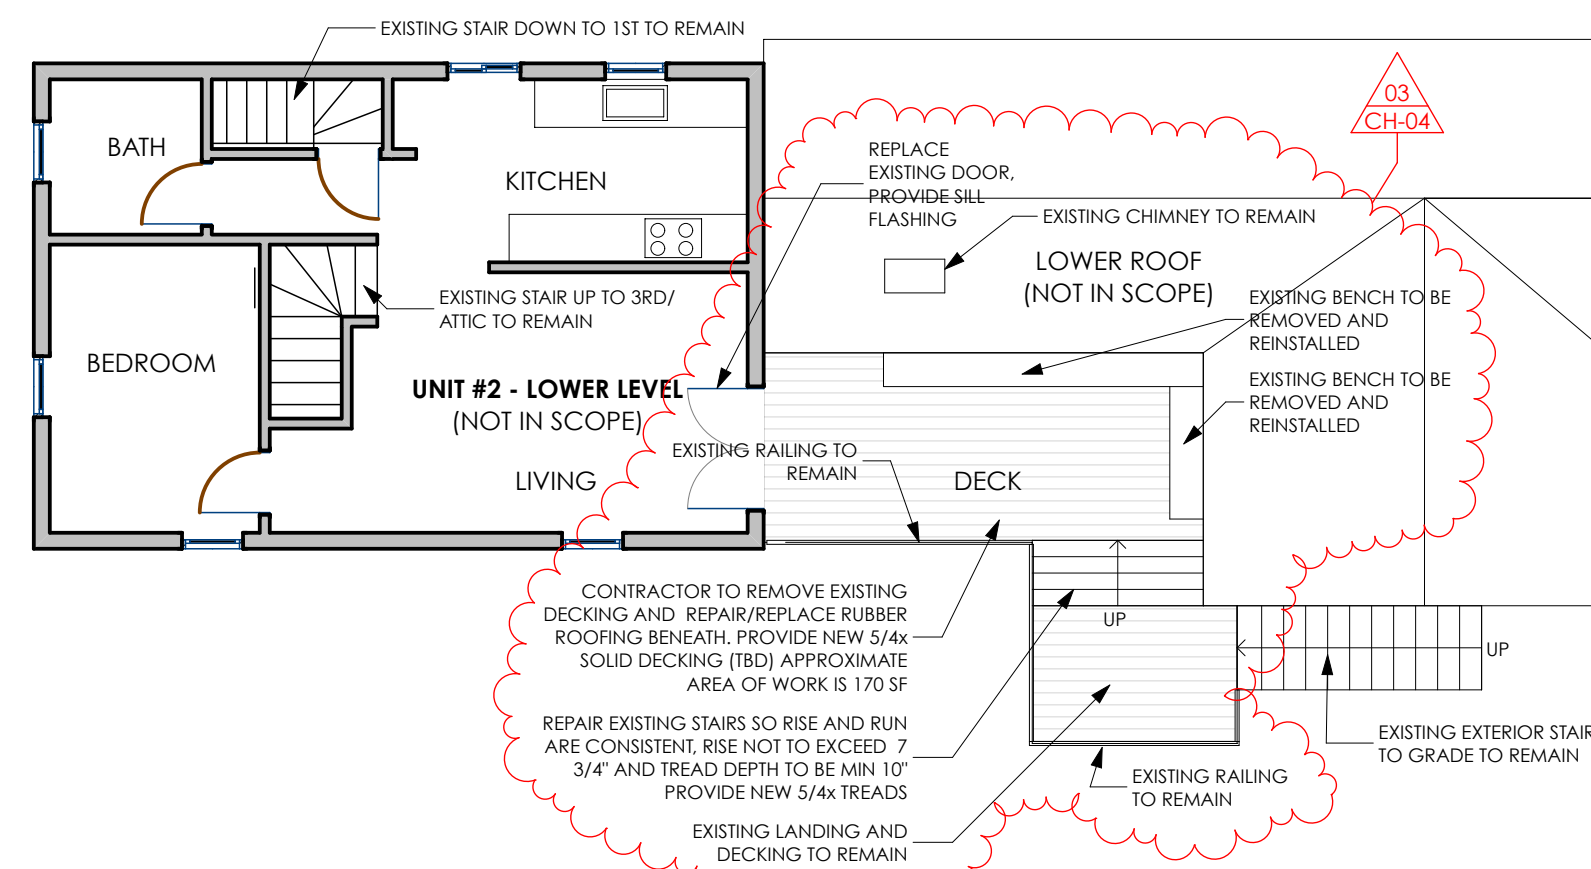

2 2ND FLOOR PLAN
SCALE: 1/8" = 1'-0"

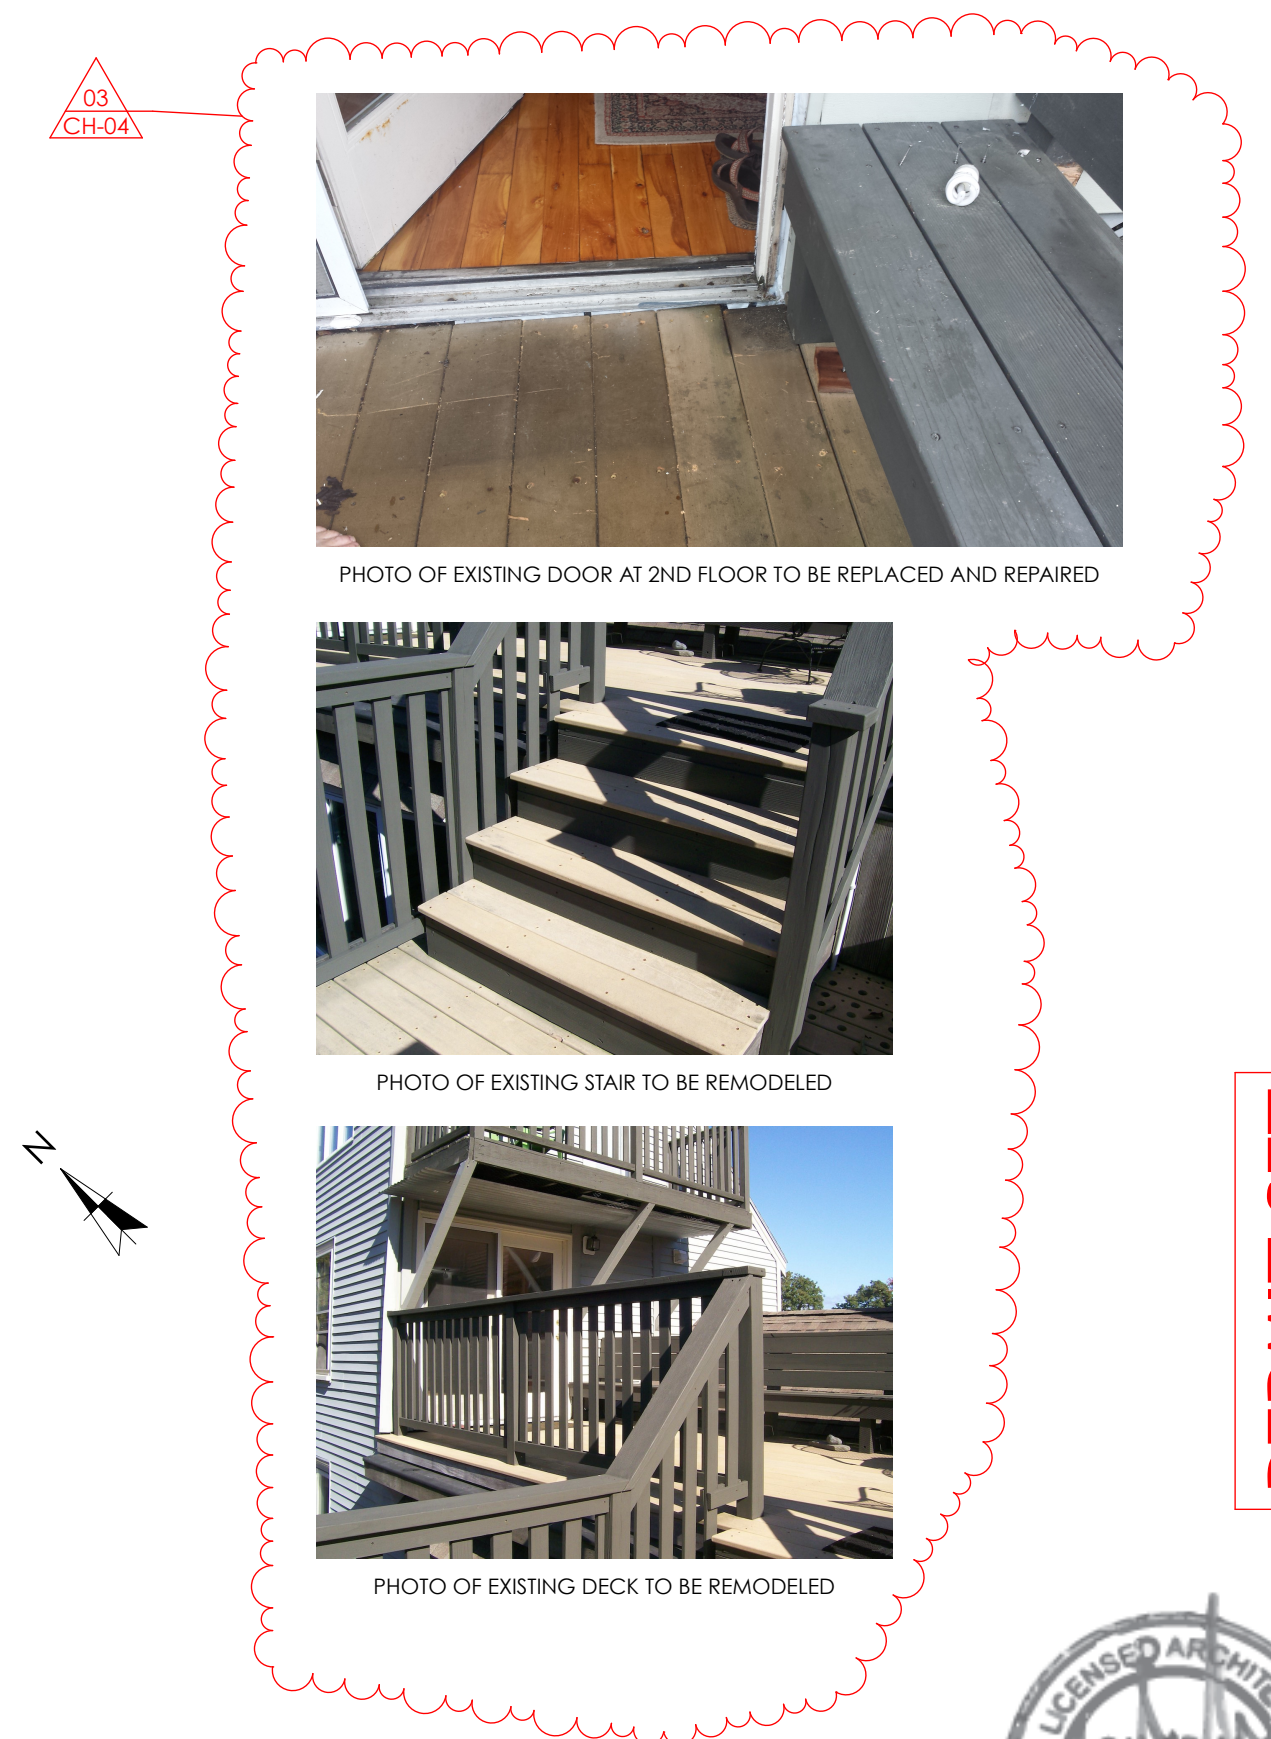

PERMIT SET