

Judy George Residence

PROJECT LOCATION:

**50-52 Atlantic Street
Portland, Maine**

CONTRACTOR:

**M&M INDUSTRIES
33 CHAPEL STREET #1
SOUTH PORTLAND, MAINE 04106**

**CONTACT: Mark Mawhinney
PHONE: 207-329-4875**

DRAWING INDEX



PAGE	DESCRIPTION
A-1	PROPERTY LINE PLAN
A-2	FOUNDATION, 1ST & 2ND FLOOR PLANS
A-3	3RD FLOOR & ROOF PLANS
A-4	SECTION DETAILS - ADDITION
A-5	SECTION DETAILS - ROOF DECK & STAIRCASE
A-6	ELEVATIONS



Gregory Dannelly
ARCHITECTURAL DESIGNER
380 MAQUIRE ROAD
KENNEBUNK, MAINE 04023
PHONE/FAX: 207-885-1889
E-MAIL: Gdannelly@adddshma.net

M&M INDUSTRIES
33 Chapel Street
South Portland, Maine 04106
Phone: 207.329.4875

JUDY GEORGE
BUILDING REPLACEMENT
W/ ROOF DECK
PROJECT NO: 05016
DATED: 06/27/05

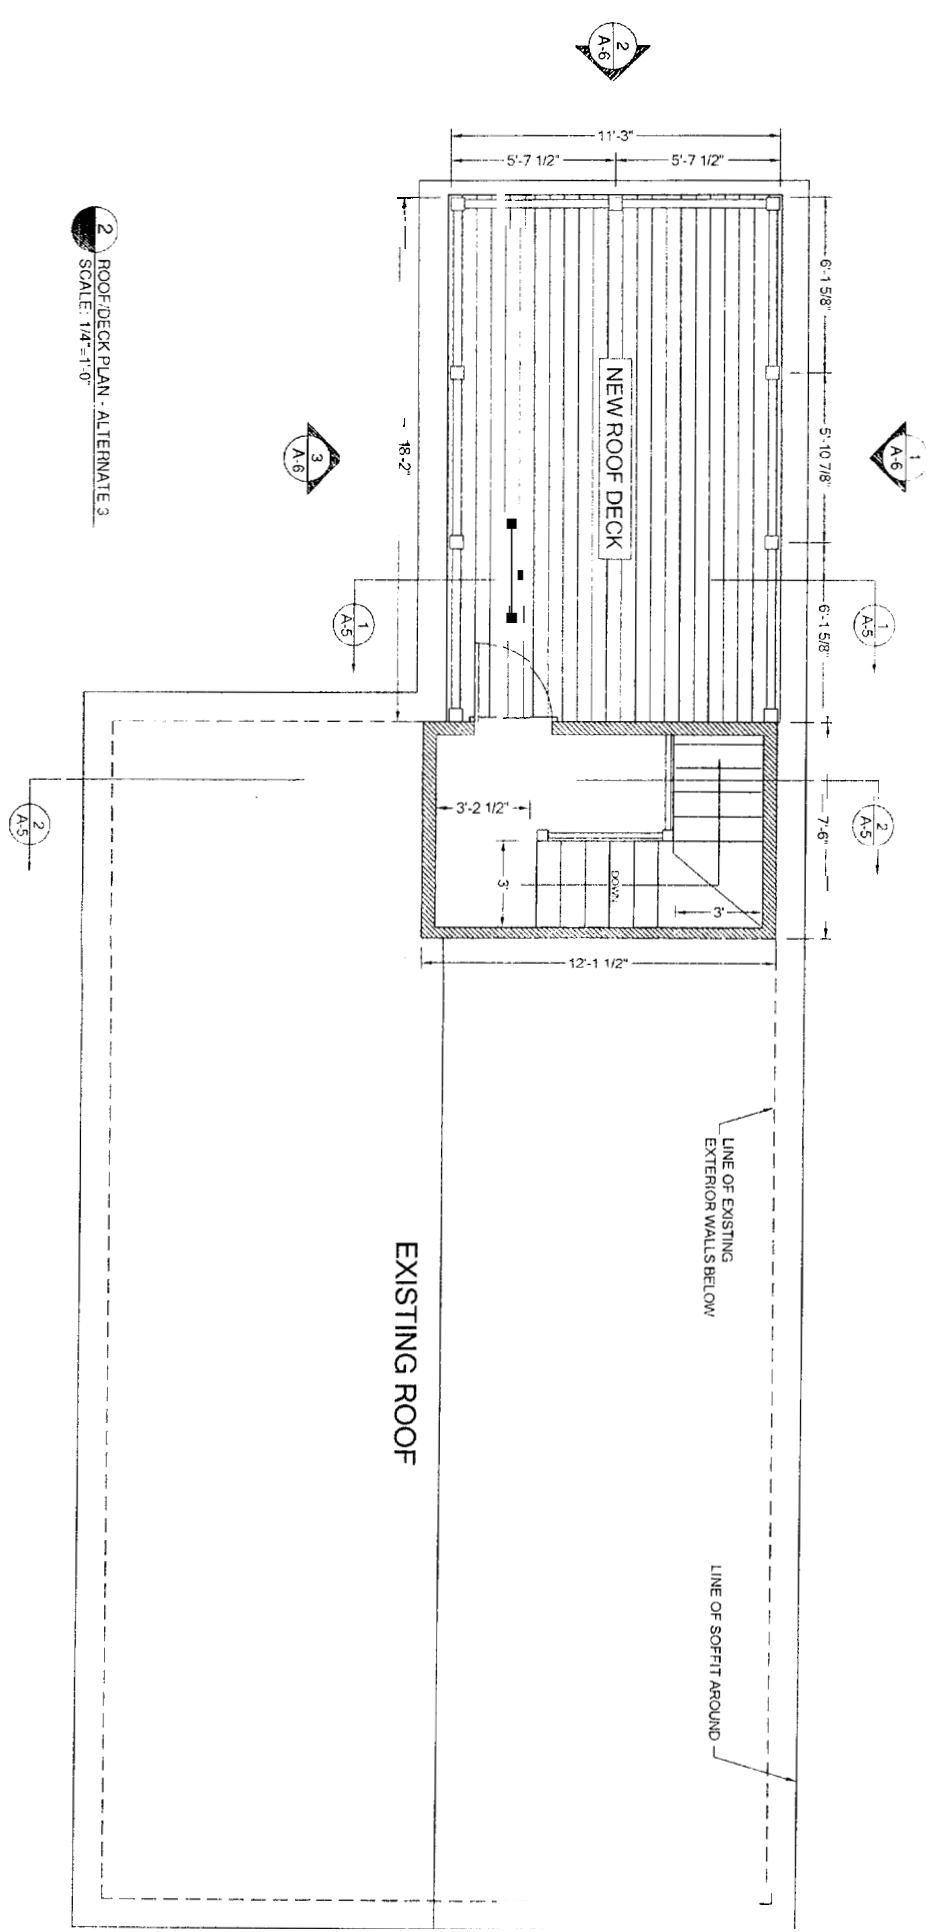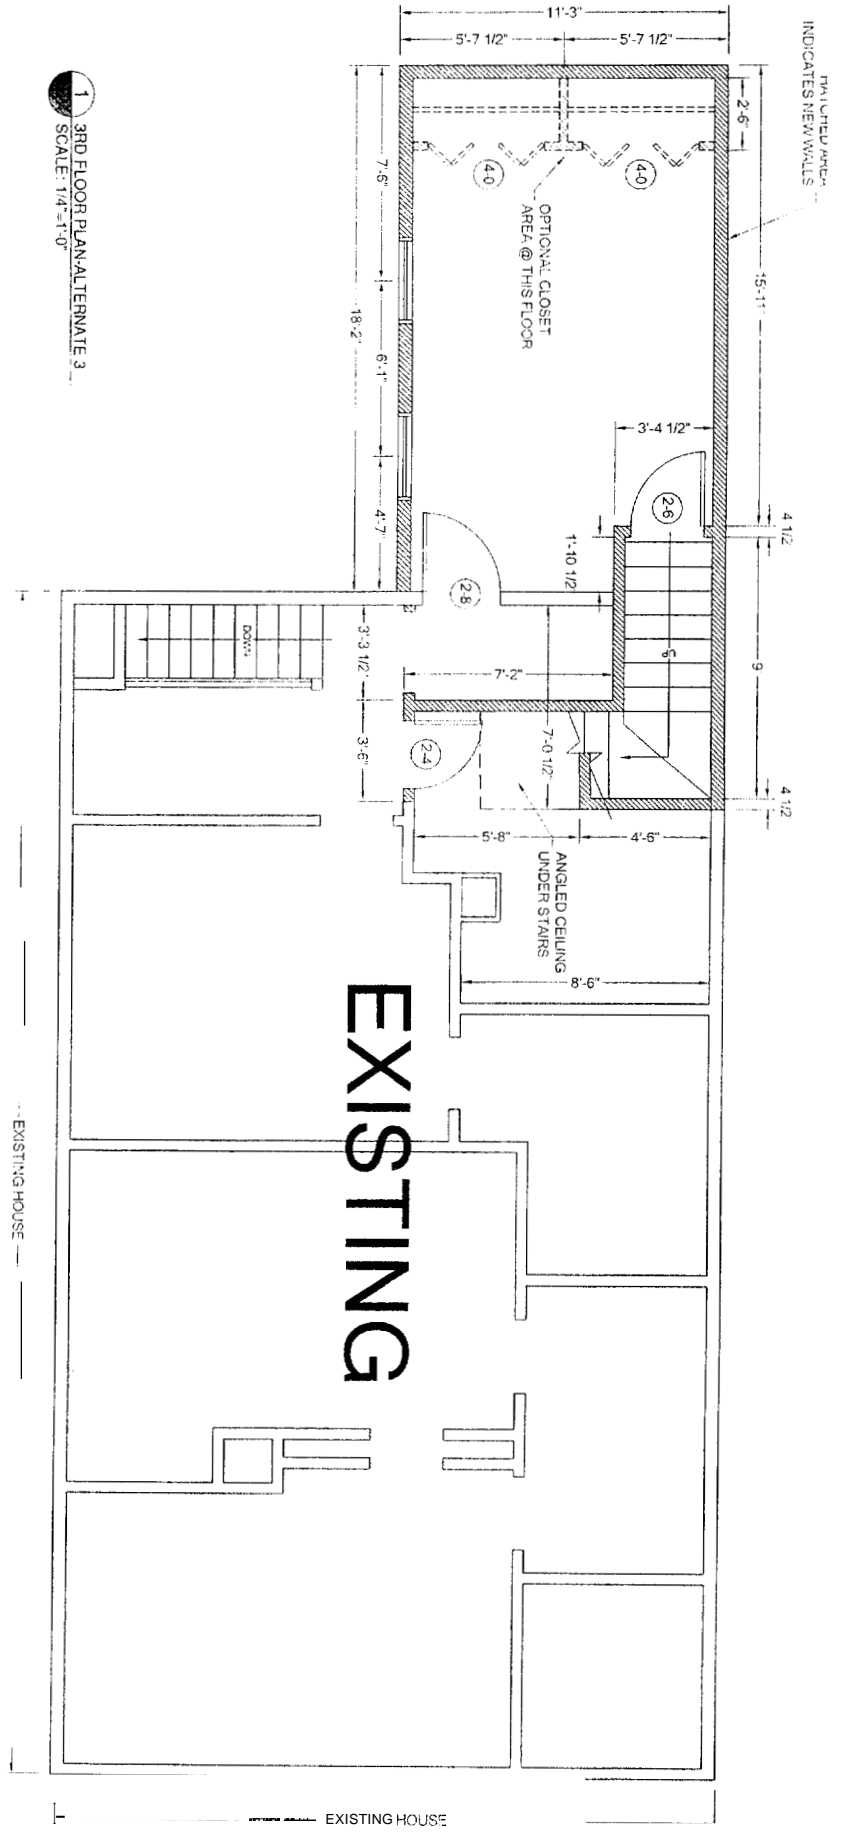

Gregg Donnelly
ARCHITECTURAL DESIGNER

330 MAGUIRE ROAD
KENNEBUNK, MAINE 04043
PHONE: FAX: 207-935-1688
E-MAIL: Greggdon@adelphia.net

Judy George Residence
50-52 Atlantic Street
Portland, Maine


PROJECT

NOTES


REV. NO.	REV. DATE
1	04/29/05
2	05/24/05
3	06/27/05

DATE: 04/22/05
DRAWN BY: GJD
SCALE: AS NOTED
JOB NO.: NA
ENGR. NO.

A3

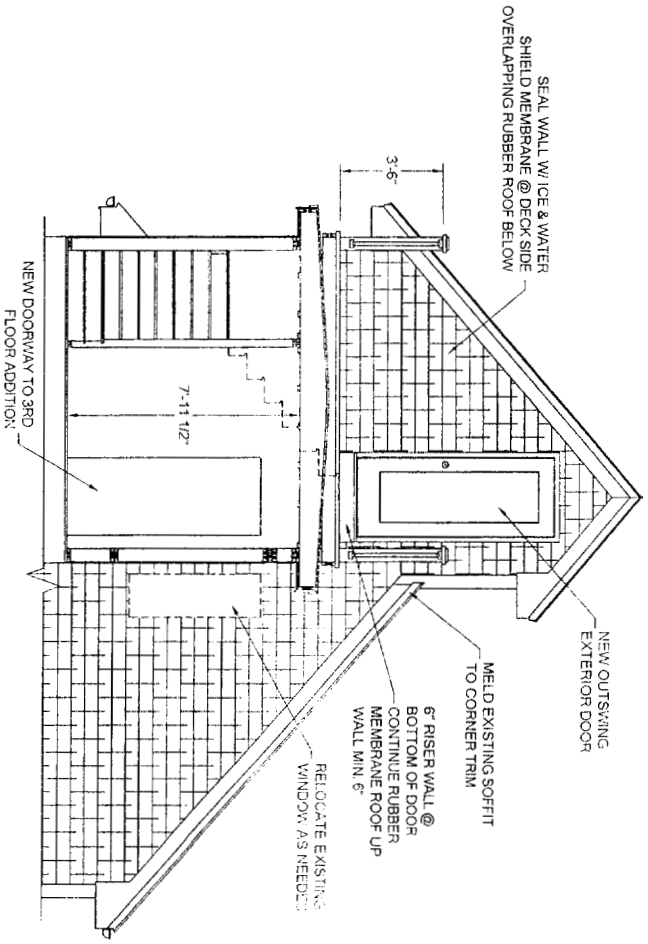

1 SECTION - 3RD FLOOR ADDITION
SCALE: 1/4"=1'-0"

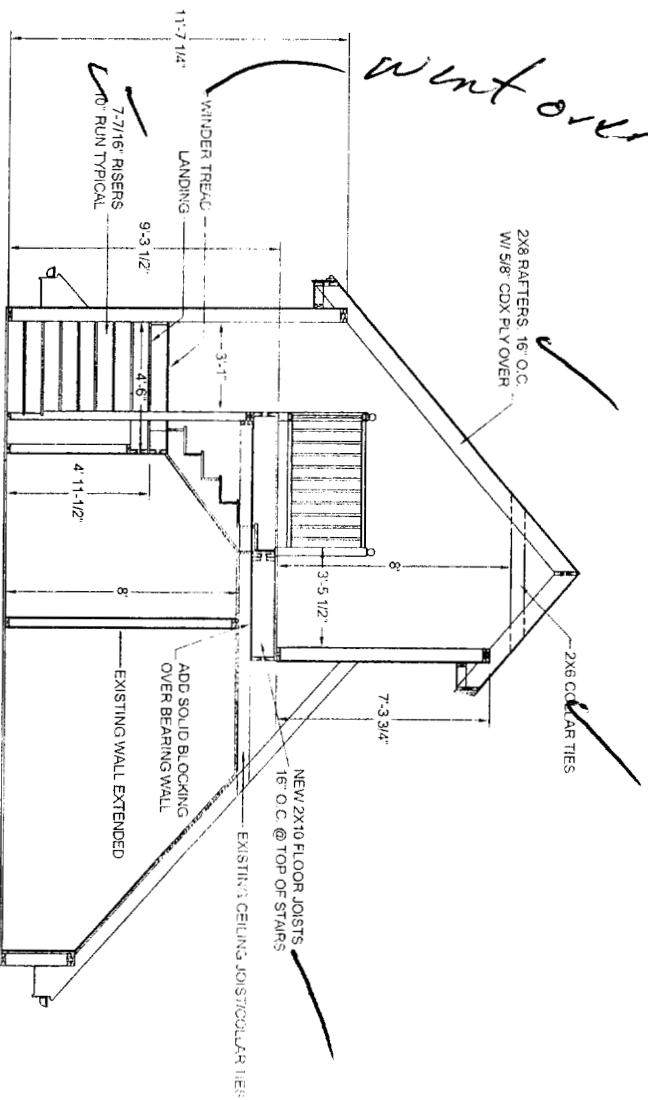

2 SECTION - INTERIOR STAIRCASE TO ROOF DECK
SCALE: 1/4"=1'-0"

went over w/ Alan K M+M

REV NO	REV DATE	NOTES
1	04/29/05	
2	05/24/05	
3	08/27/05	


DATE	04/22/05
DESIGNED BY	GND
CHECKED BY	AS NOTED
SCALE	NA
PROJECT	NA

Judy George Residence
50-52 Atlantic Street
Portland, Maine




Gregg Donnelly
ARCHITECTURAL DESIGNER
380 MAGUIRE ROAD
KENNEBUNK, MAINE 04245
PHONE/FAX 207-985 1688
E-MAIL: Greggdon@adelphia.net


A5

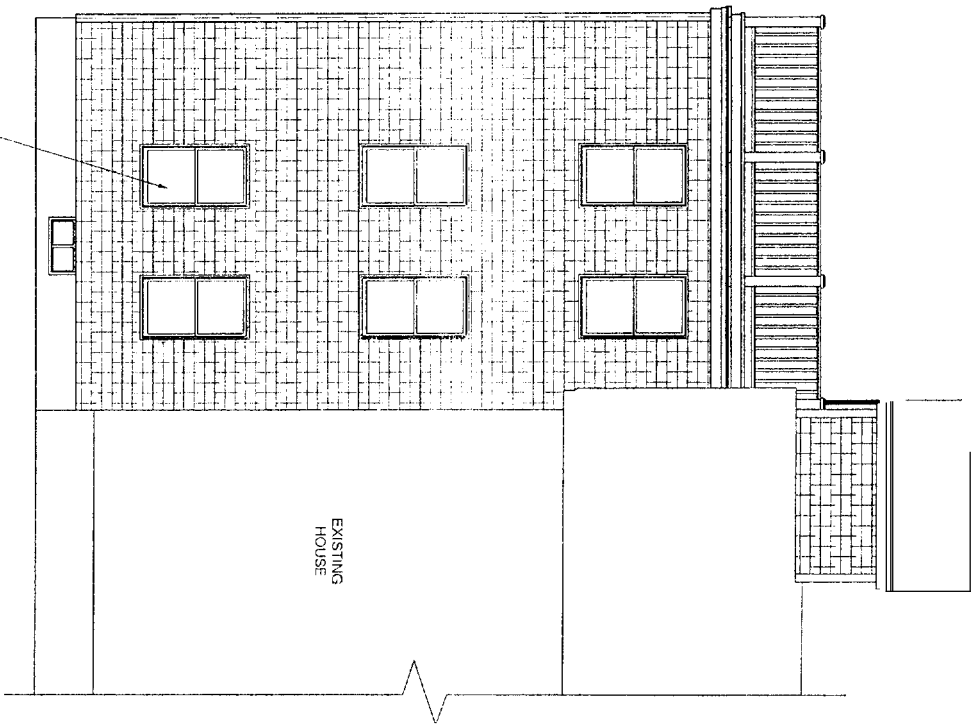

1 FRONT ELEVATION
SCALE: 3/16"=1'-0"

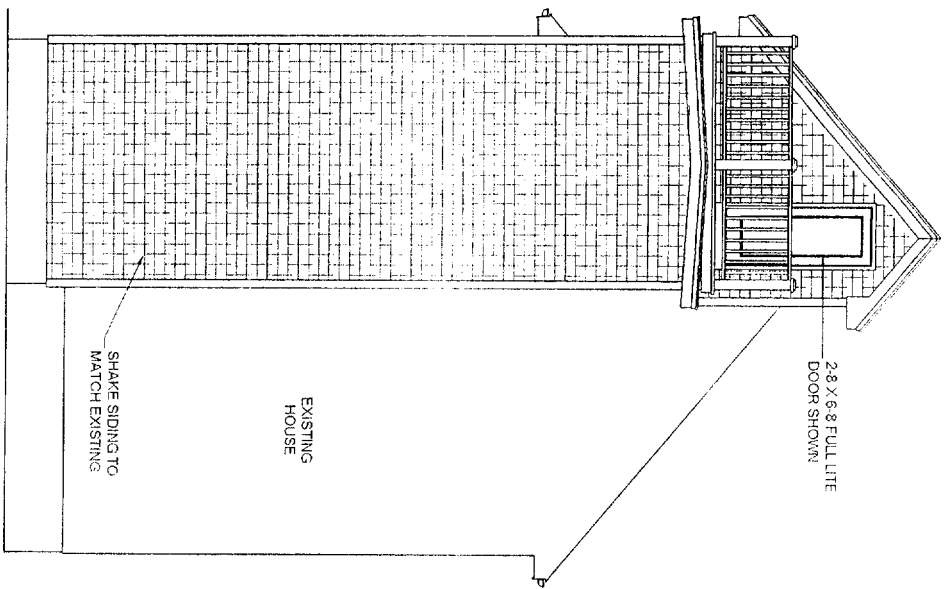

2 END ELEVATION
SCALE: 3/16"=1'-0"

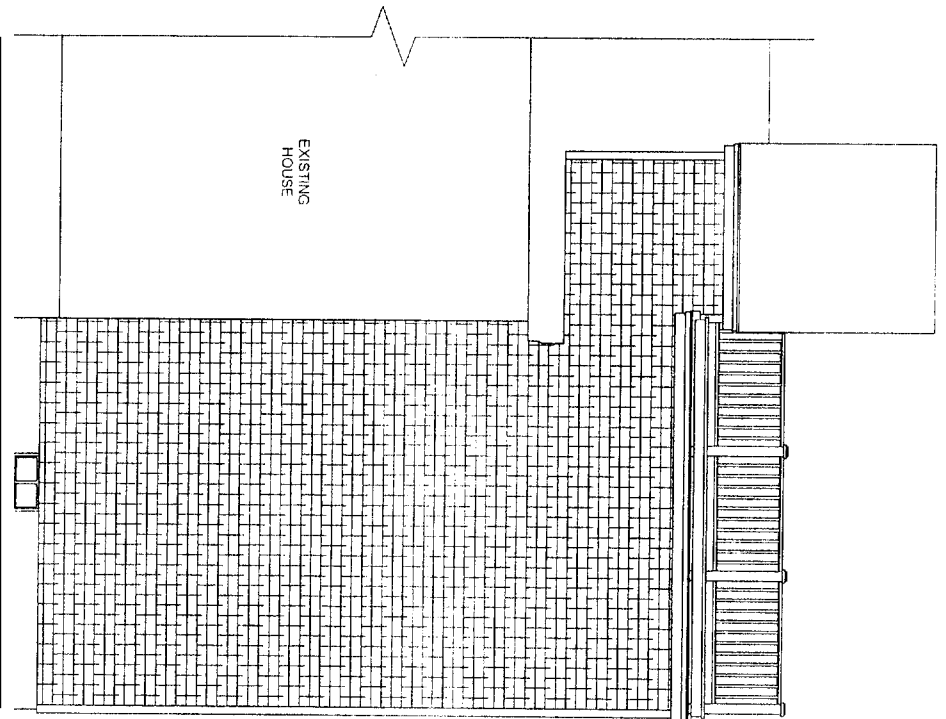

3 REAR ELEVATION
SCALE: 3/16"=1'-0"

PROJECT

Judy George Residence
50-52 Atlantic Street
Portland, Maine



Gregg Donnelly
ARCHITECTURAL DESIGNER
300 MAGUIRE ROAD
KENNEBUNK, MAINE 04443
PHONE/FAX: 207-855-1858
E-MAIL: Gregdon@adelphia.net

NO. / FS

REV. NO.	REV. DATE
1	04/29/05
2	05/24/05
3	06/27/05

DATE	04/29/05
DRAWN BY	GND
CHECKED	AS NOTED
DATE	NA
BY	NA

A6