




2 FIRST FLOOR PLAN  
1/4" = 1'-0"

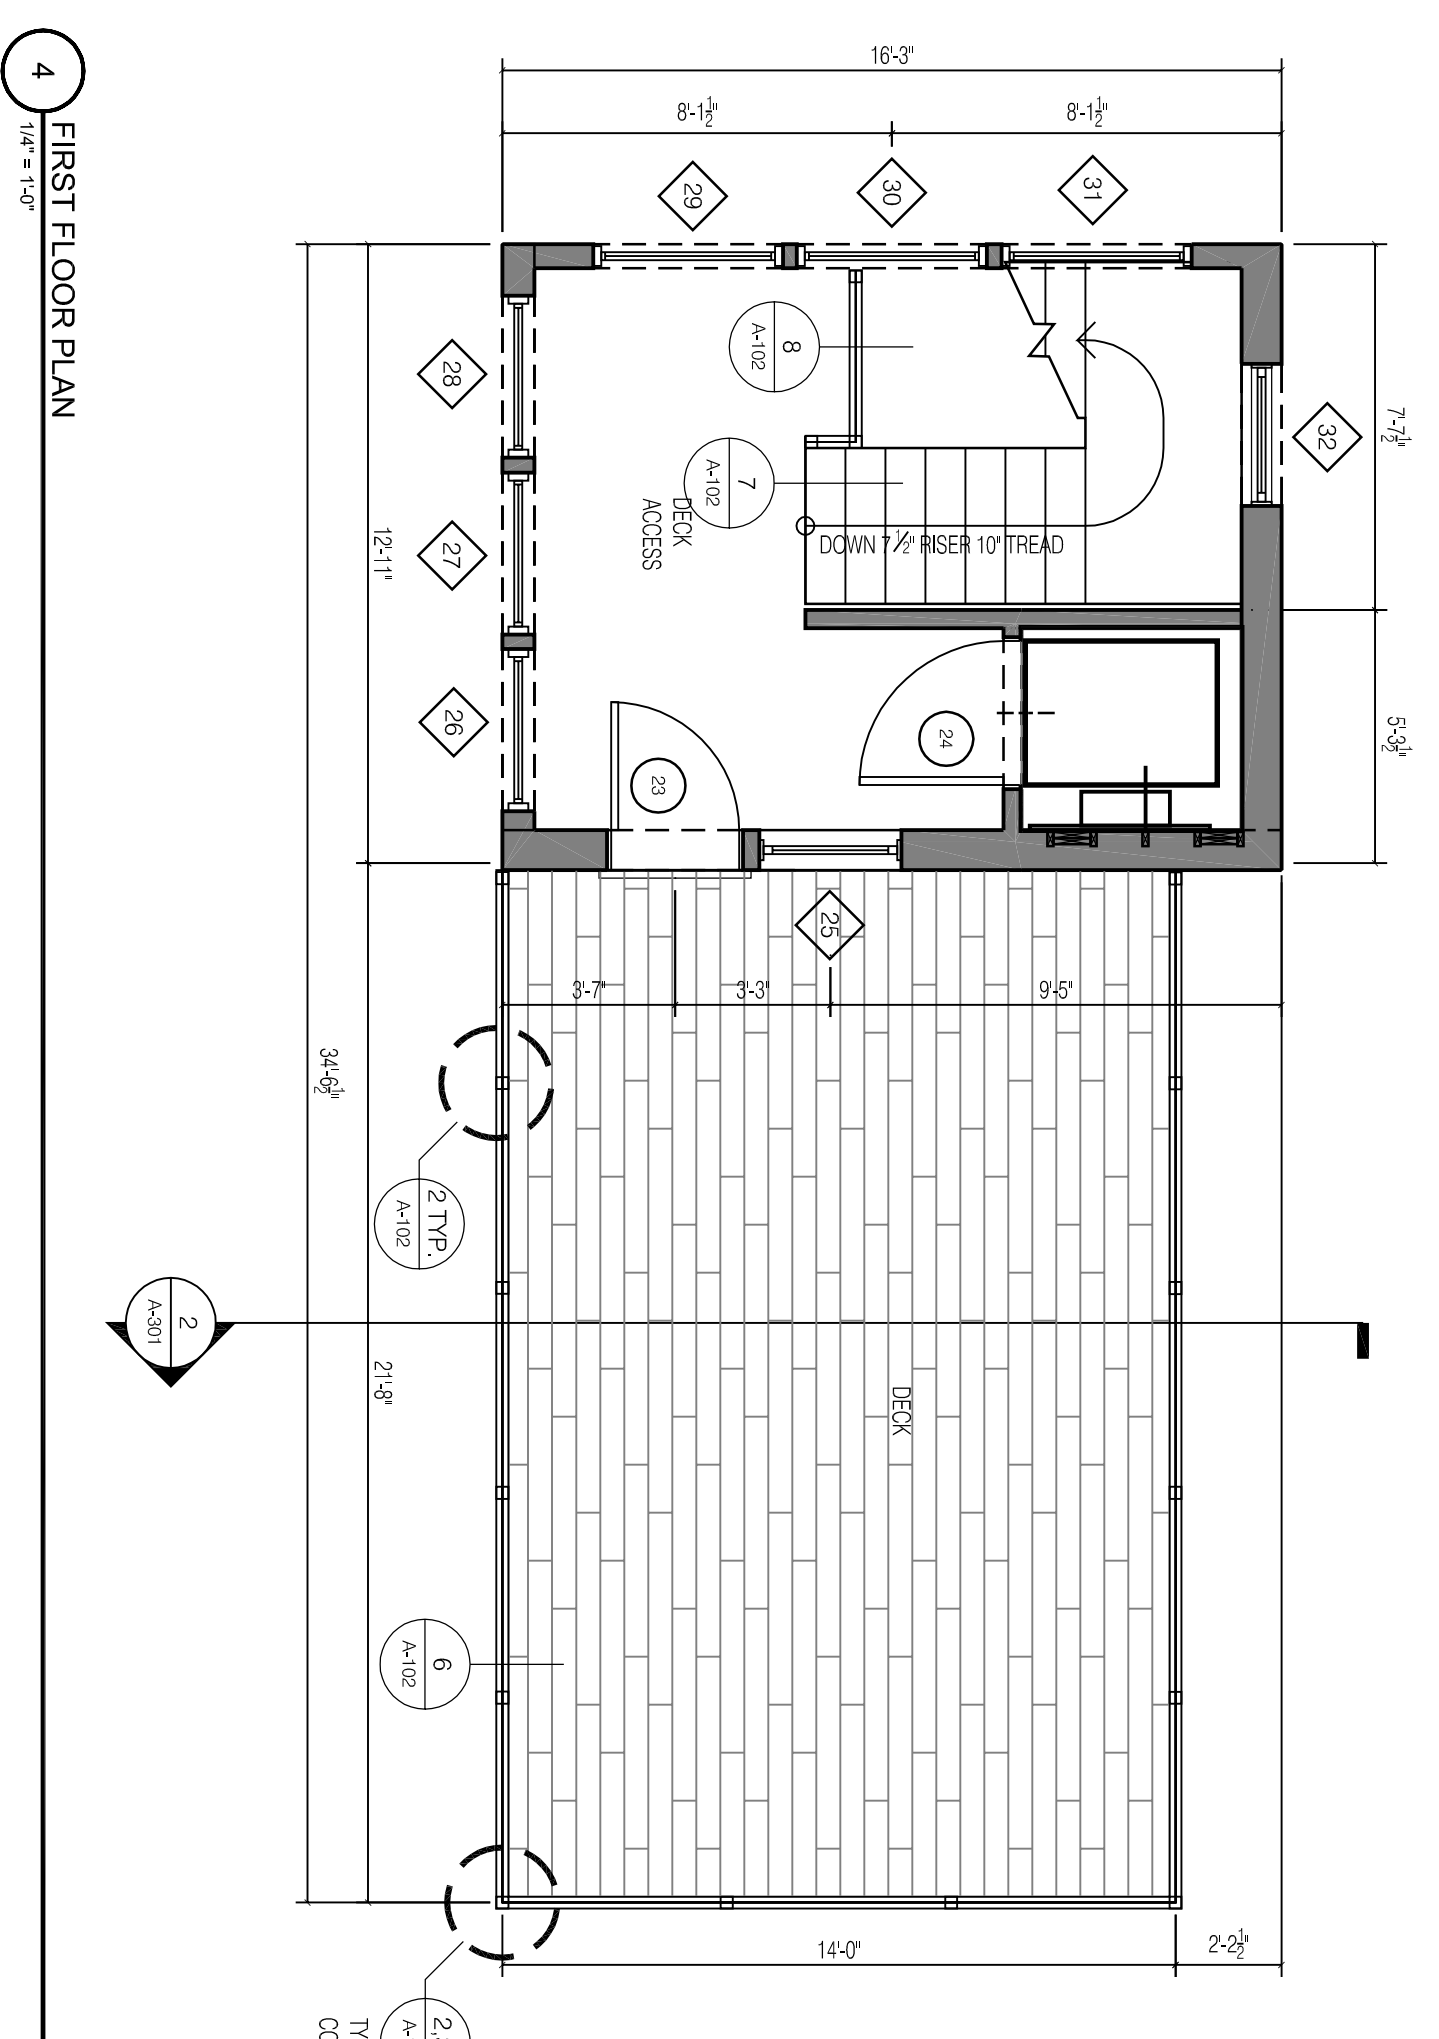

4 FIRST FLOOR PLAN  
1/4" = 1'-0"

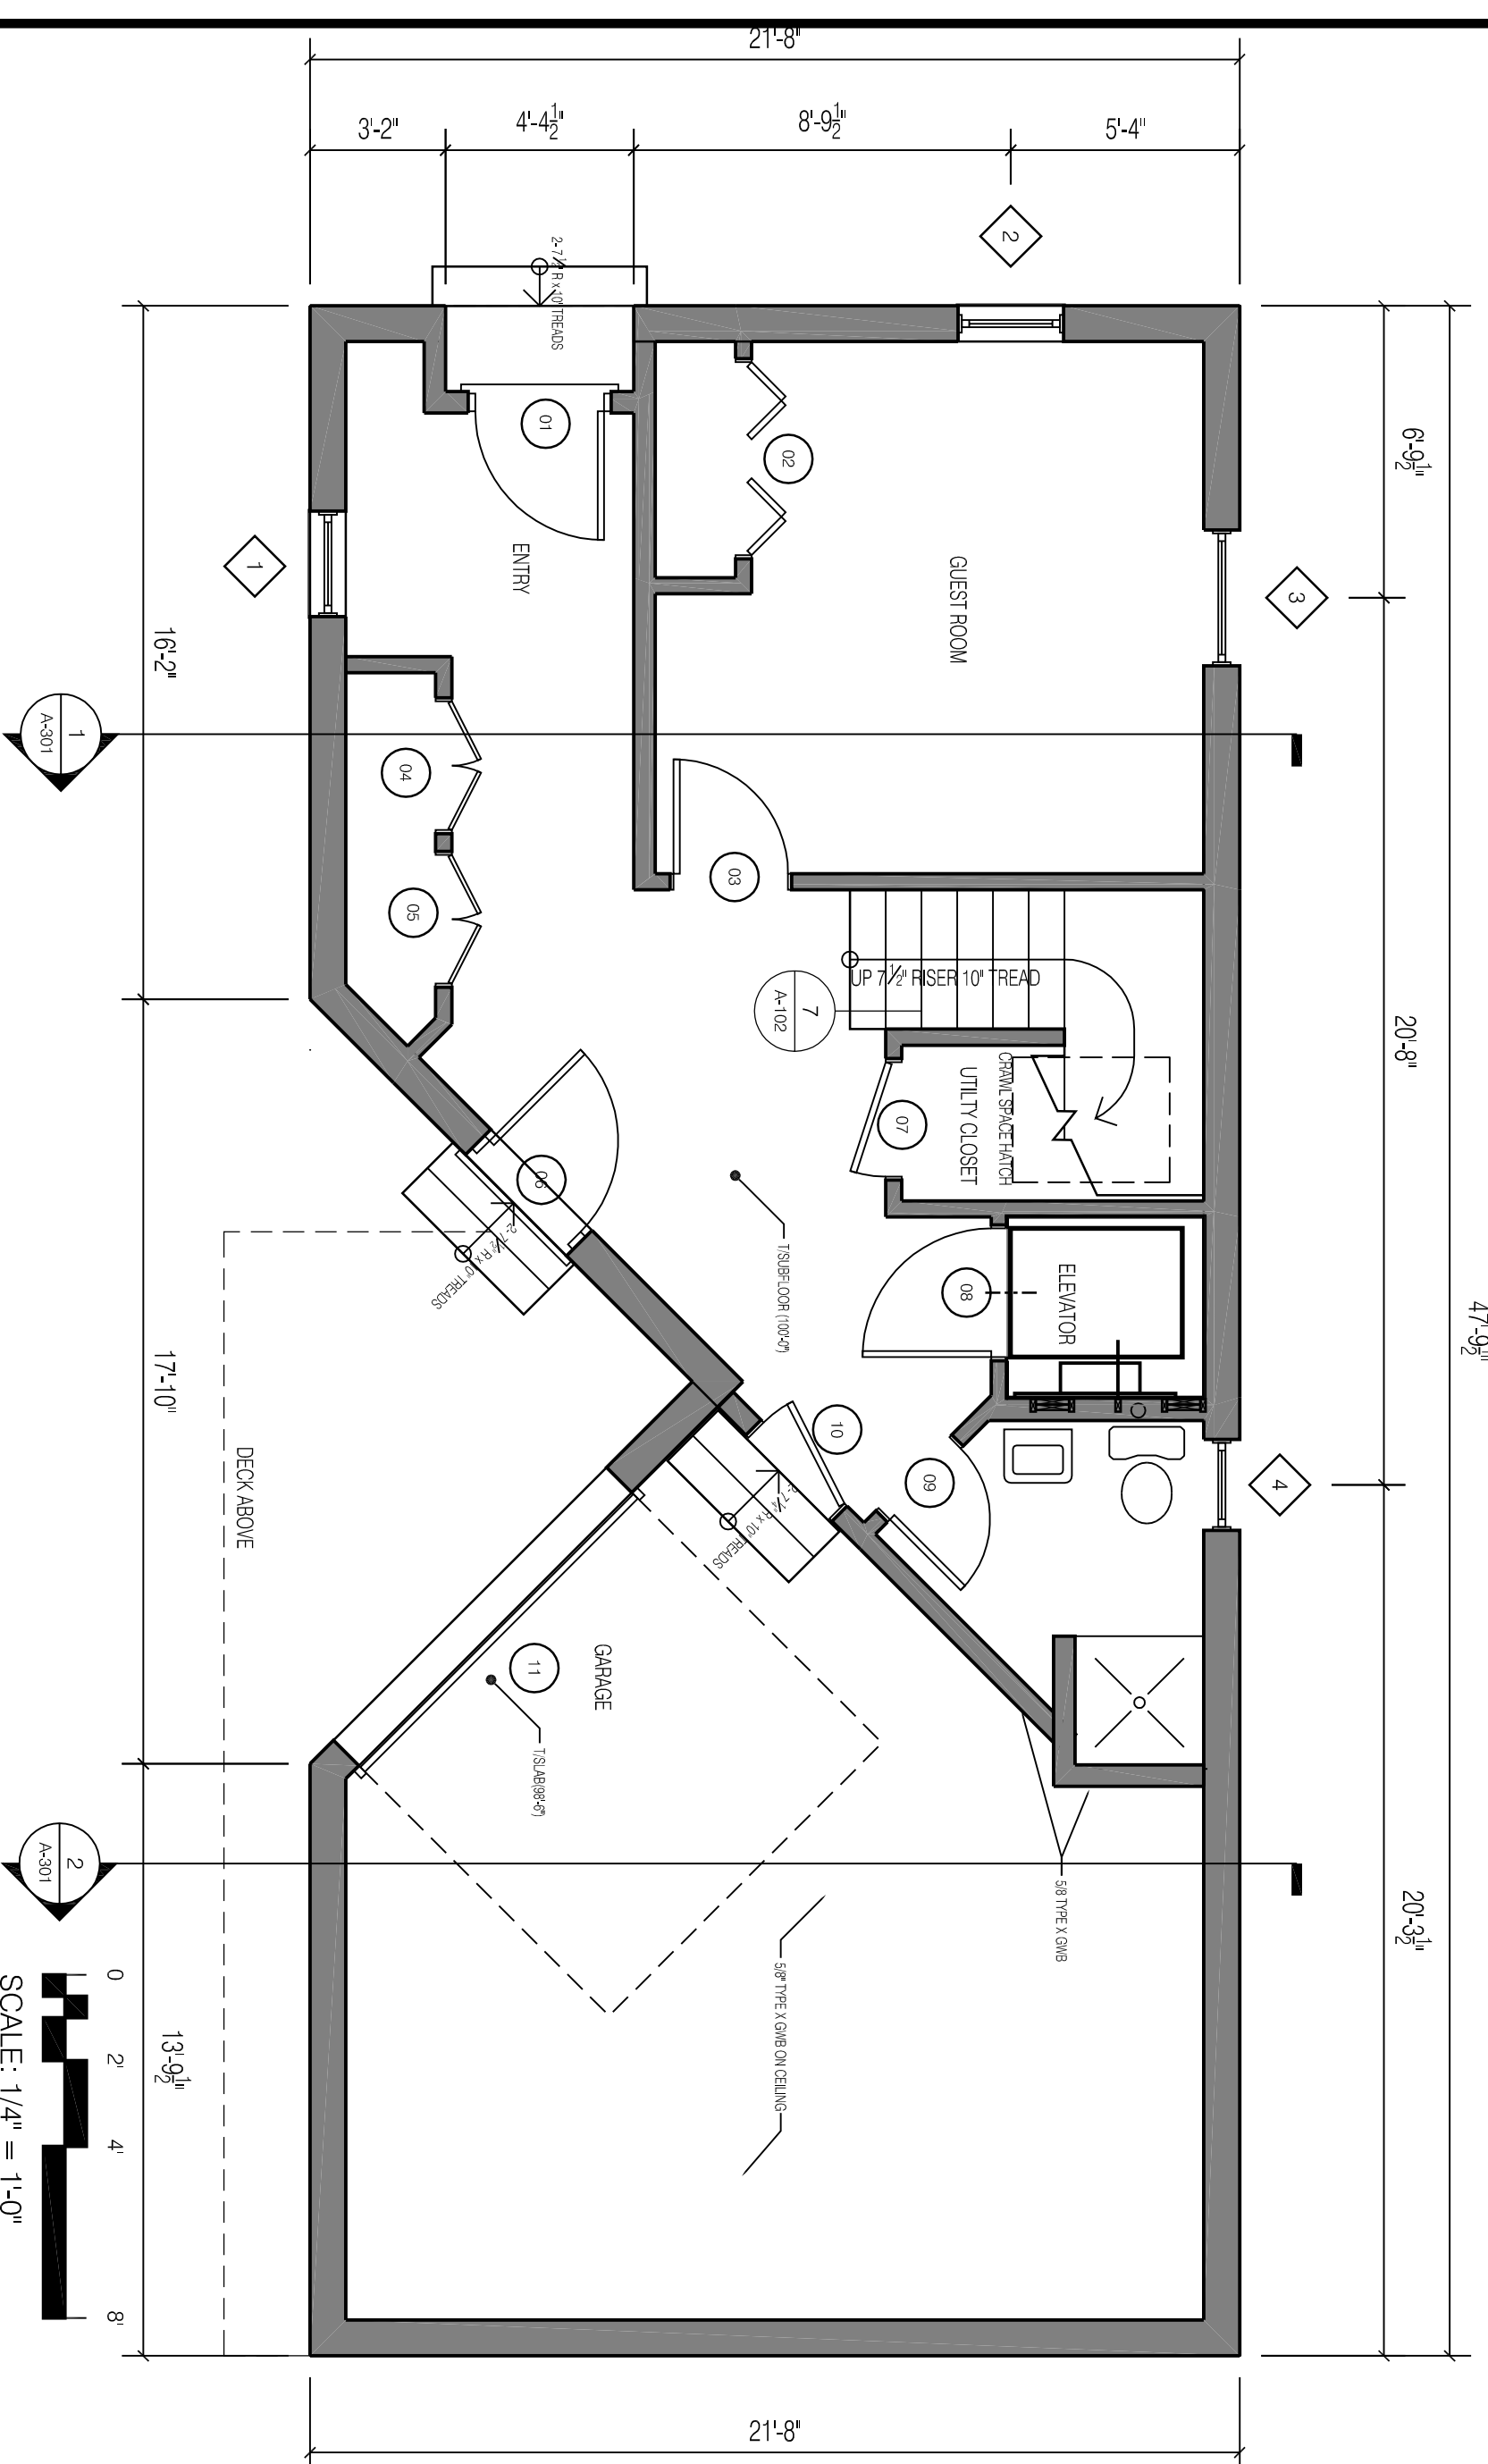

1 LOWER LEVEL FLOOR PLAN  
1/4" = 1'-0"

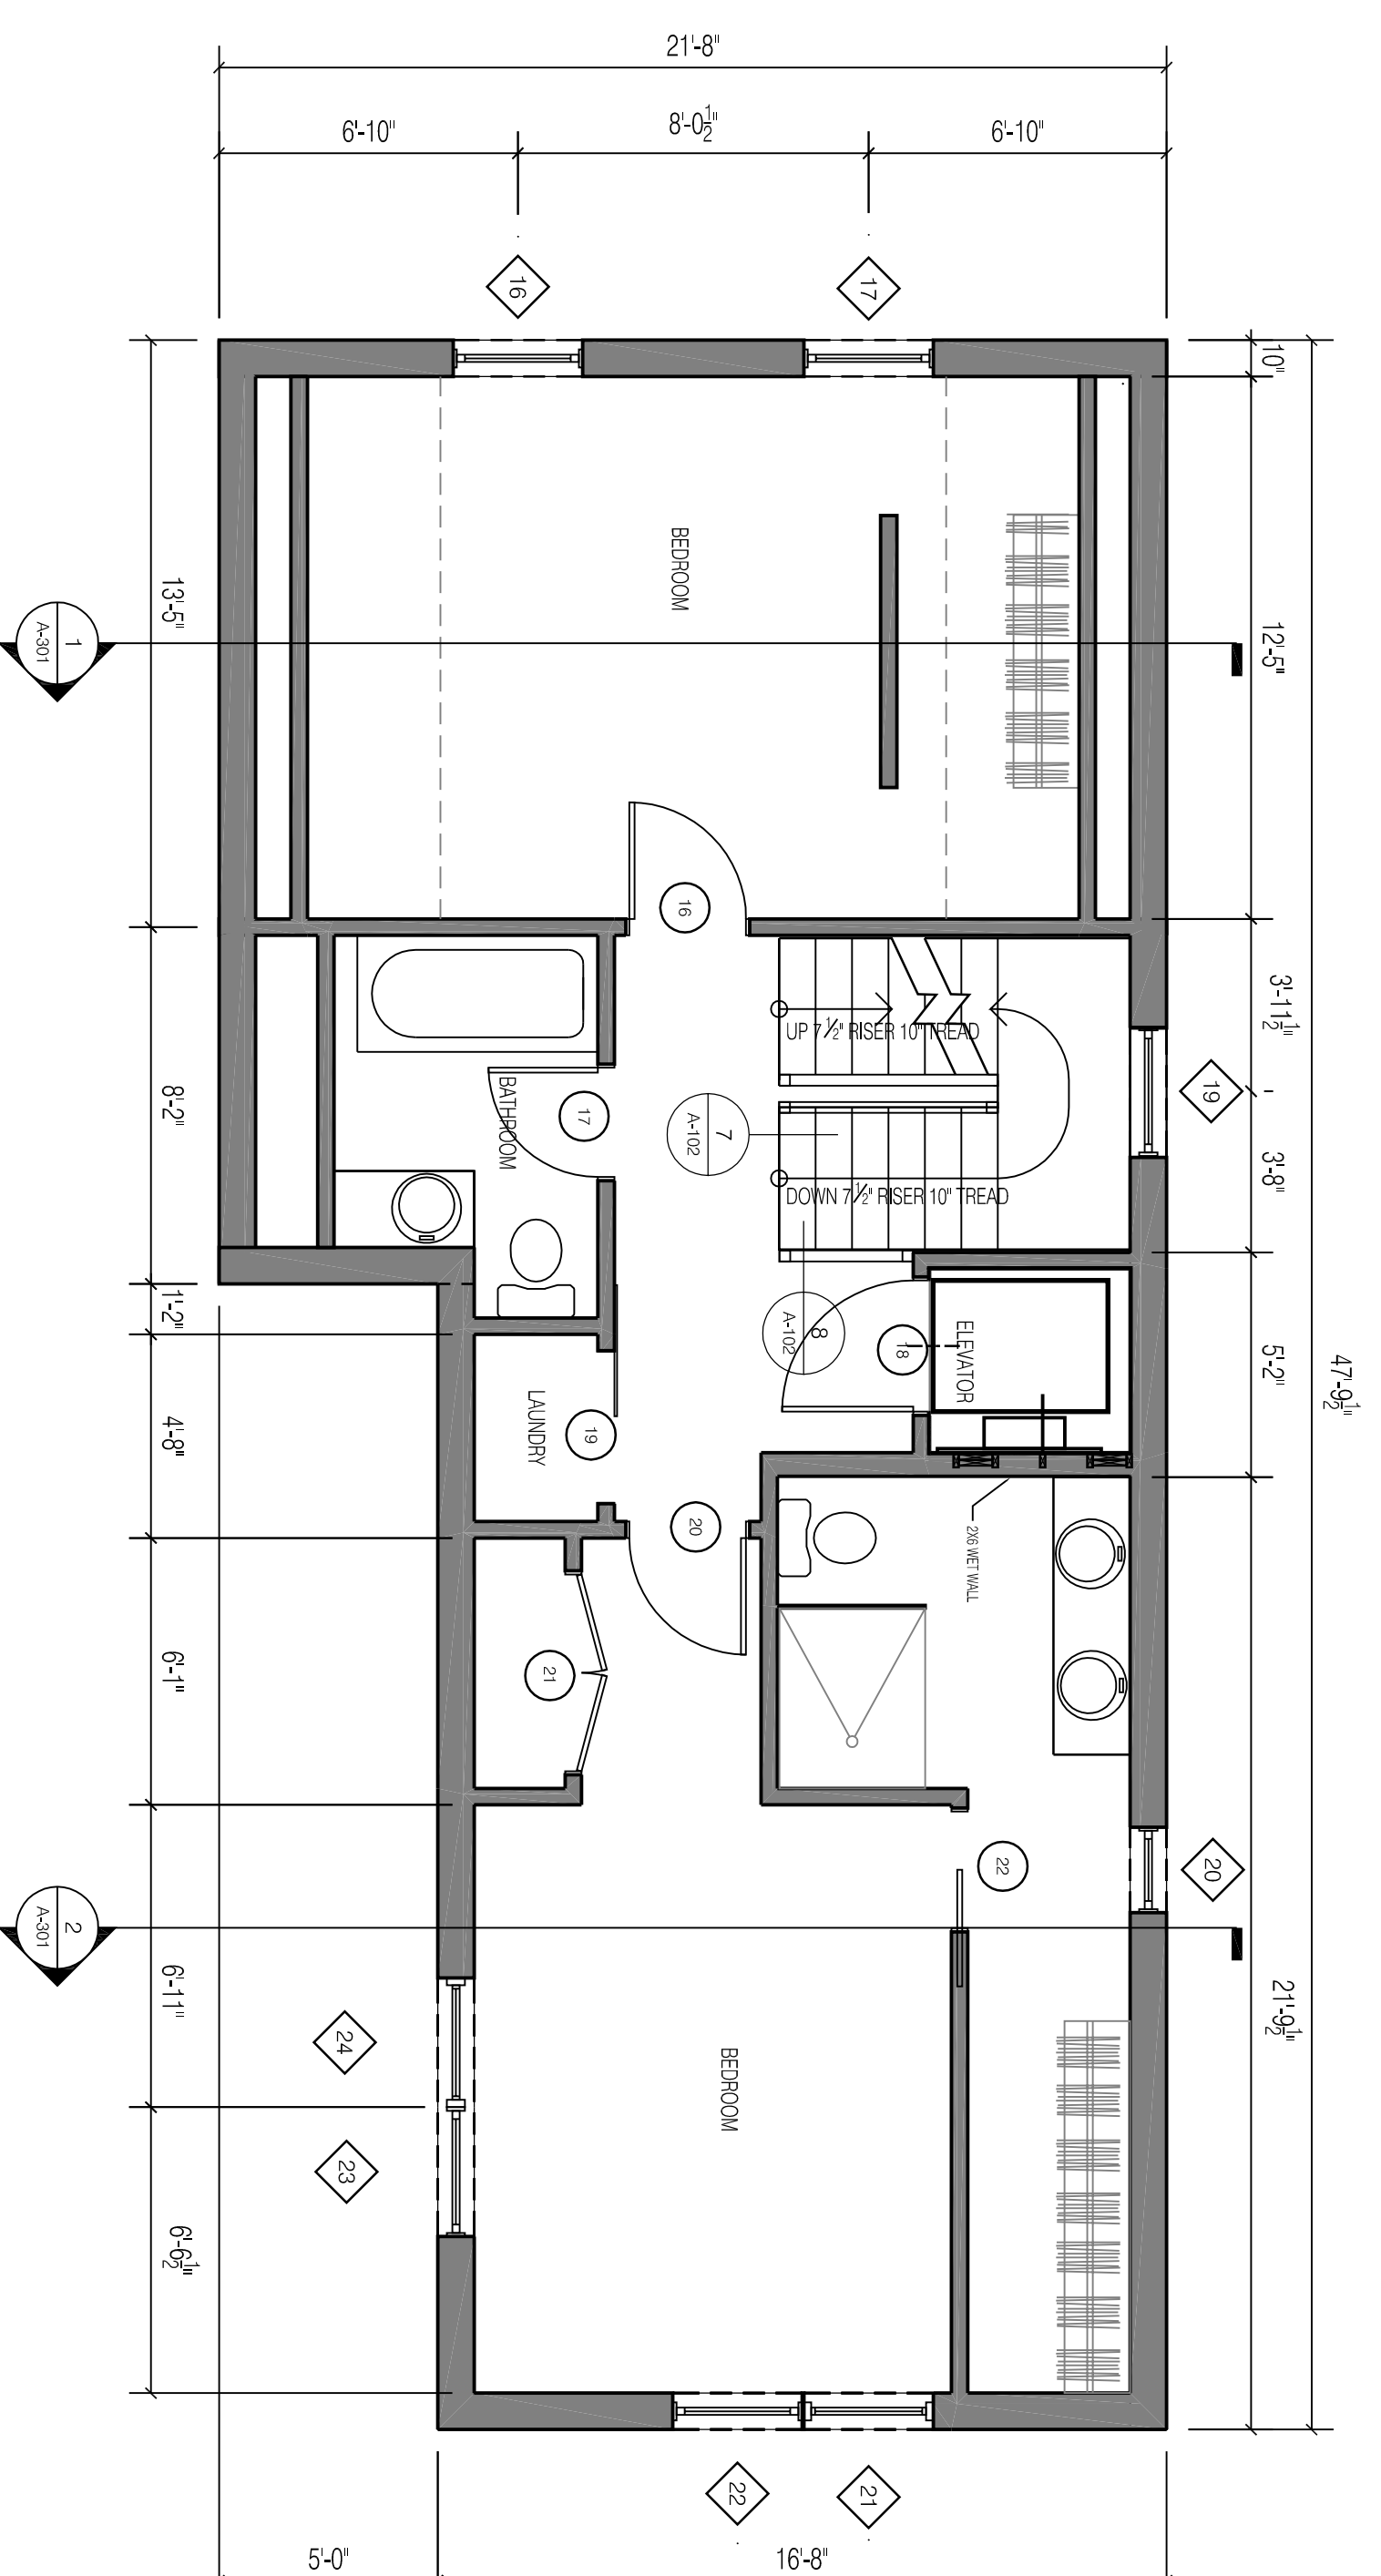

3 SECOND FLOOR PLAN  
1/4" = 1'-0"



MONUMENT STREET  
30 MONUMENT ST  
PORTLAND, ME

PROSPECT  
**RD**  
DESIGN  
56 FORE ST, PORTLAND, ME  
www.prospectdesign.me  
T: 207-749-7400

FLOOR PLANS  
**PERMIT SET**  
**NOT FOR CONSTRUCTION**

SHEET TITLE  
REVISION  
DRAWN BY: BB  
DATE: October 21, 2014

A-101