




2 FIRST FLOOR PLAN
1/4" = 1'-0"

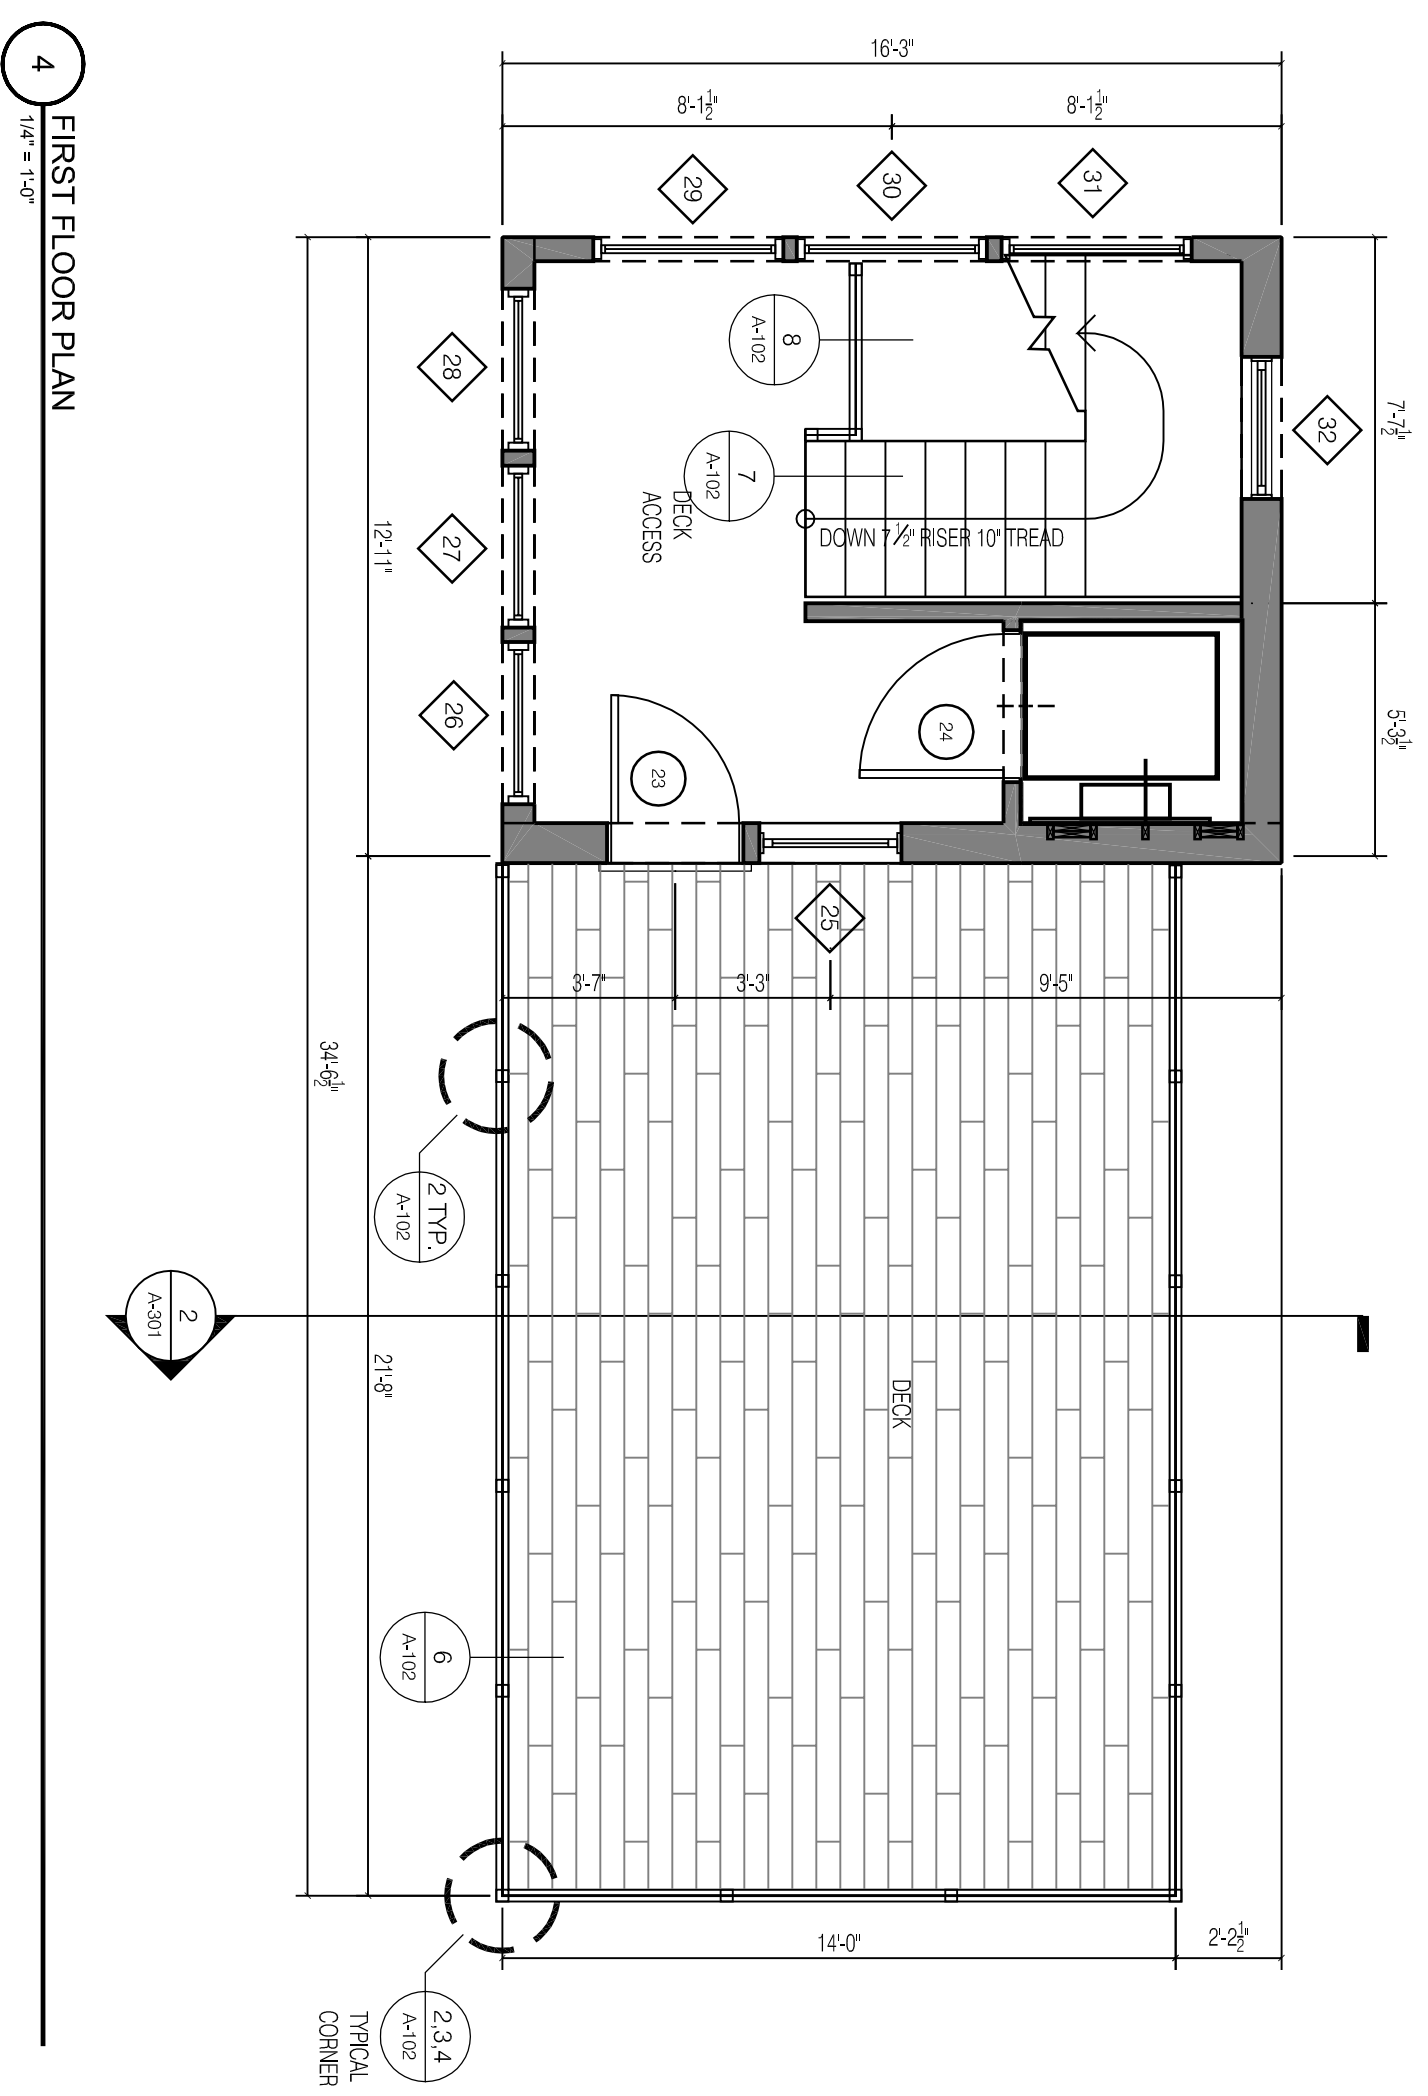

4 FIRST FLOOR PLAN
1/4" = 1'-0"

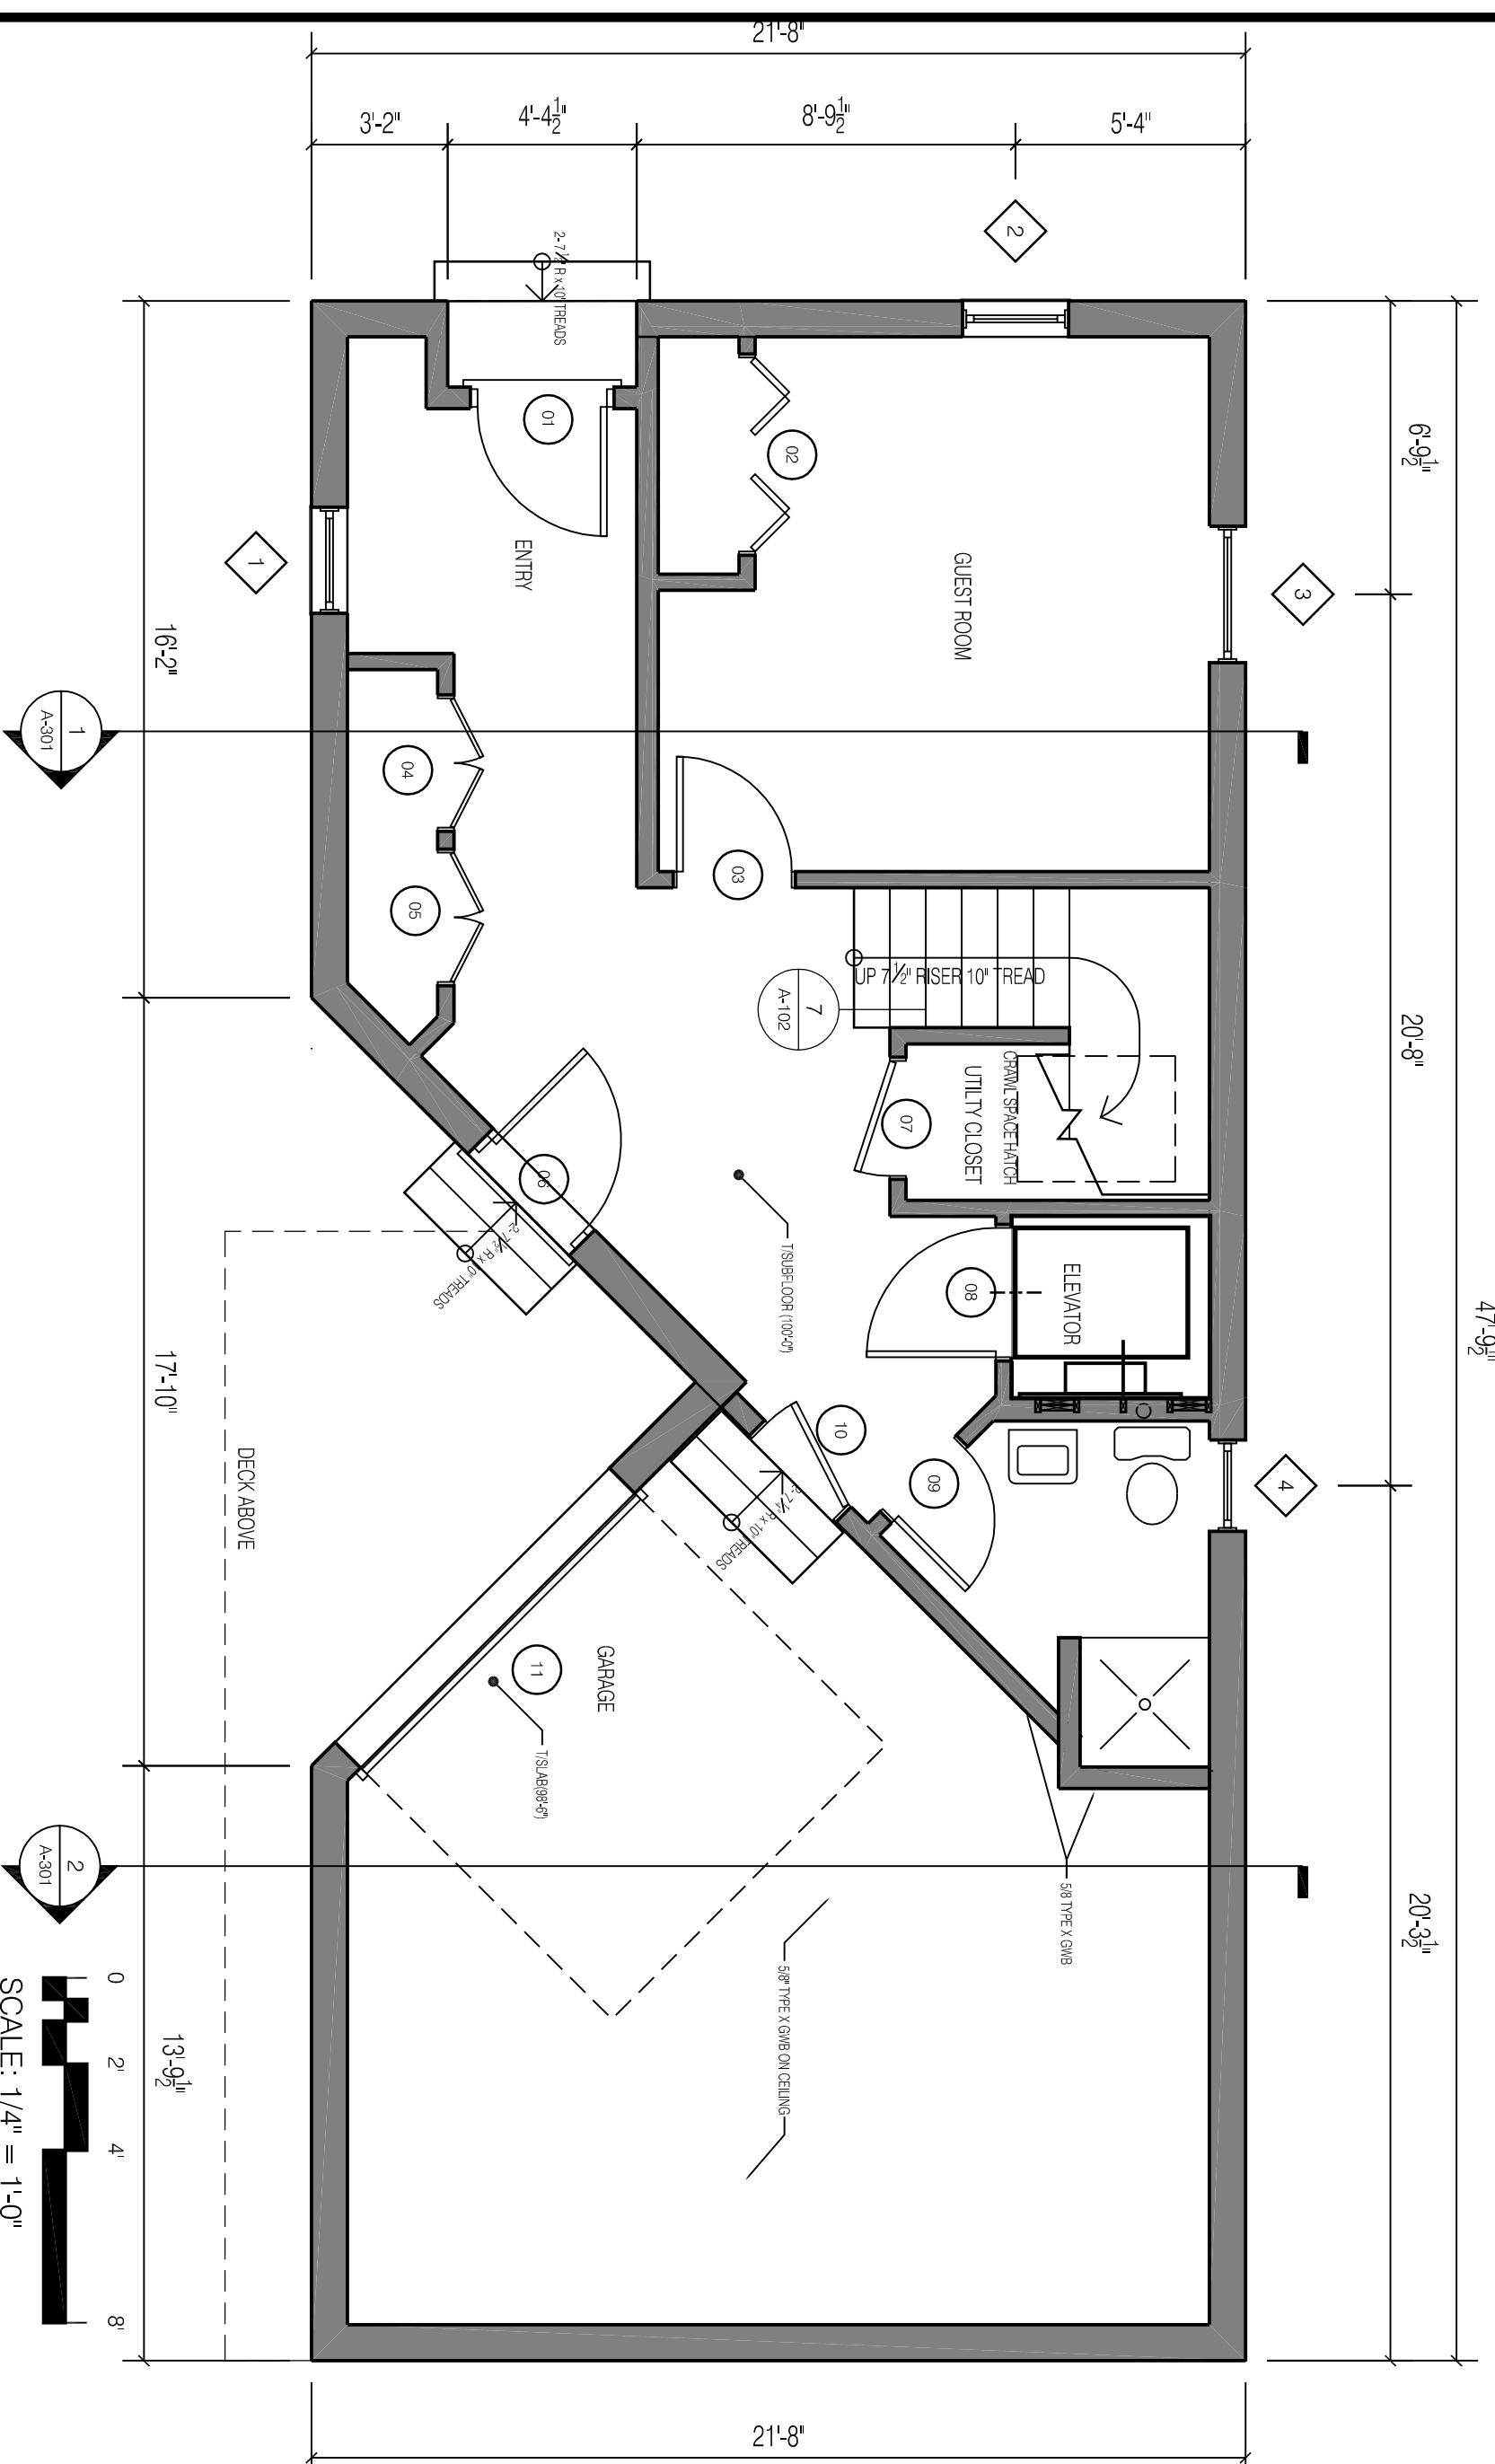

1 LOWER LEVEL FLOOR PLAN
1/4" = 1'-0"

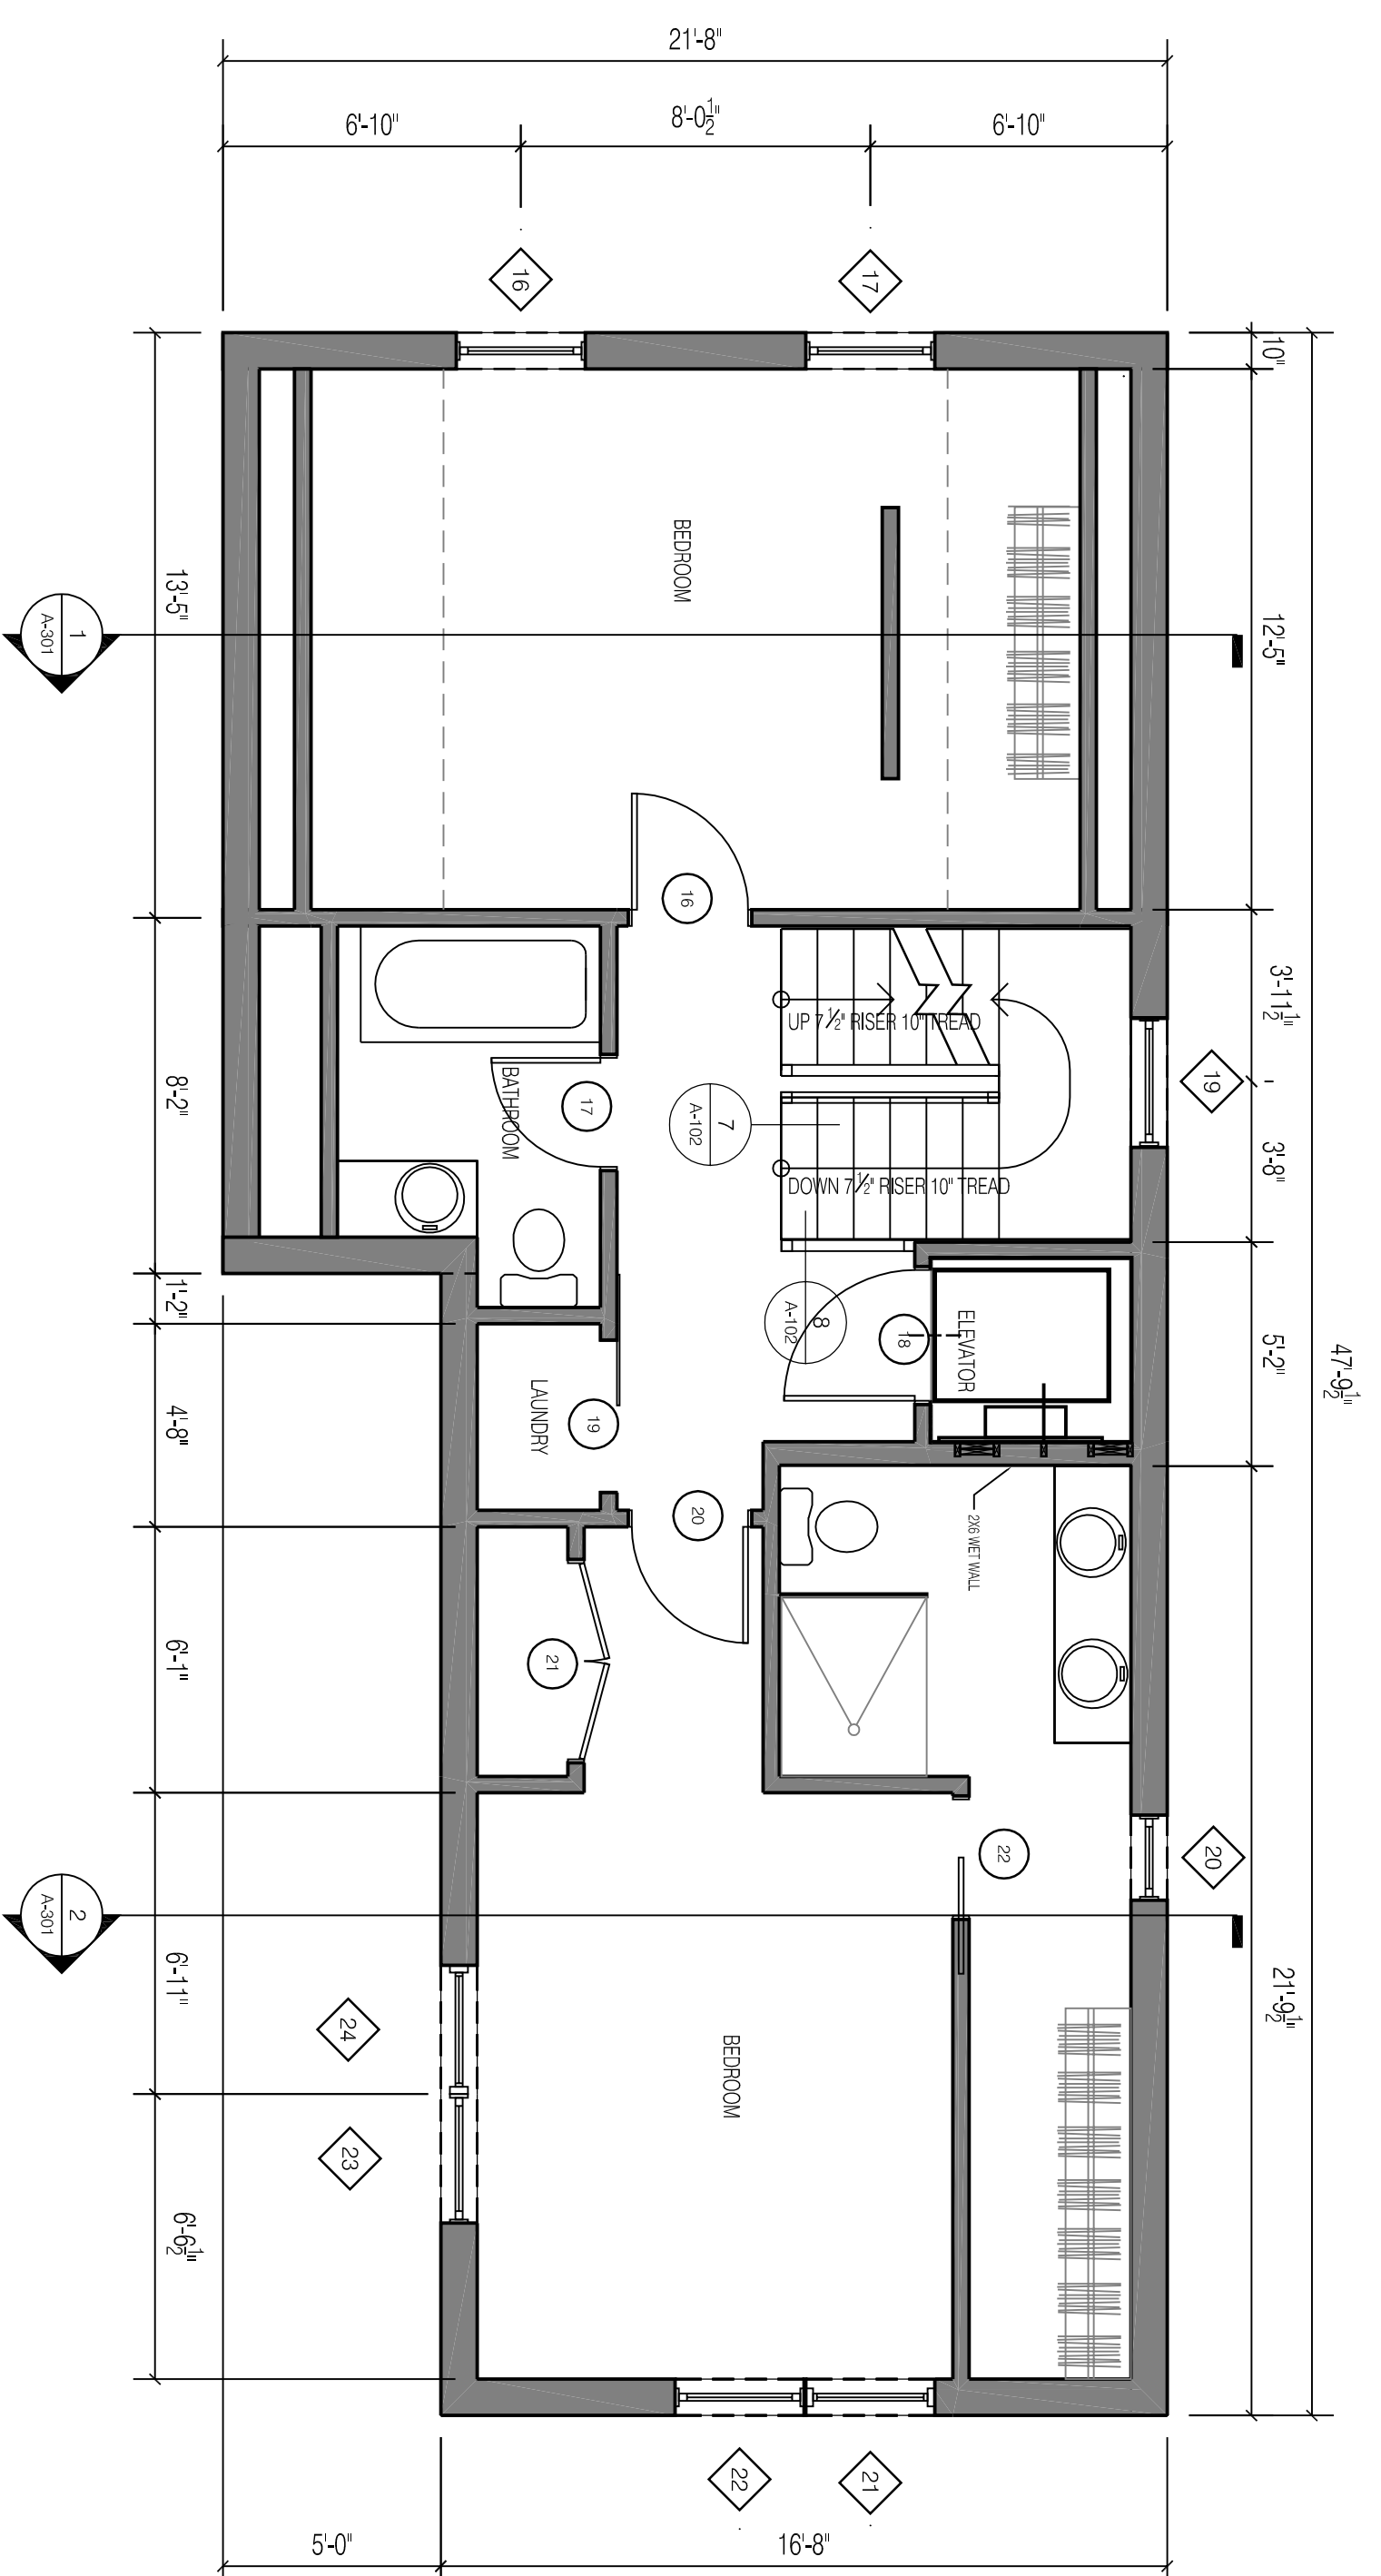

3 SECOND FLOOR PLAN
1/4" = 1'-0"

FLOOR PLANS

PERMIT SET

NOT FOR CONSTRUCTION

MONUMENT STREET
30 MONUMENT ST
PORTLAND, ME

PROSPECT
RD
DESIGN
58 FORE ST, PORTLAND, ME
www.prospectdesign.me
T: 207-749-7400

SHEET TITLE	FLOOR PLANS
REVISION	
DATE: October 30, 2014	
DRAWN BY: BB	

A-101