




1 WEST ELEVATION
1/4" = 1'-0"

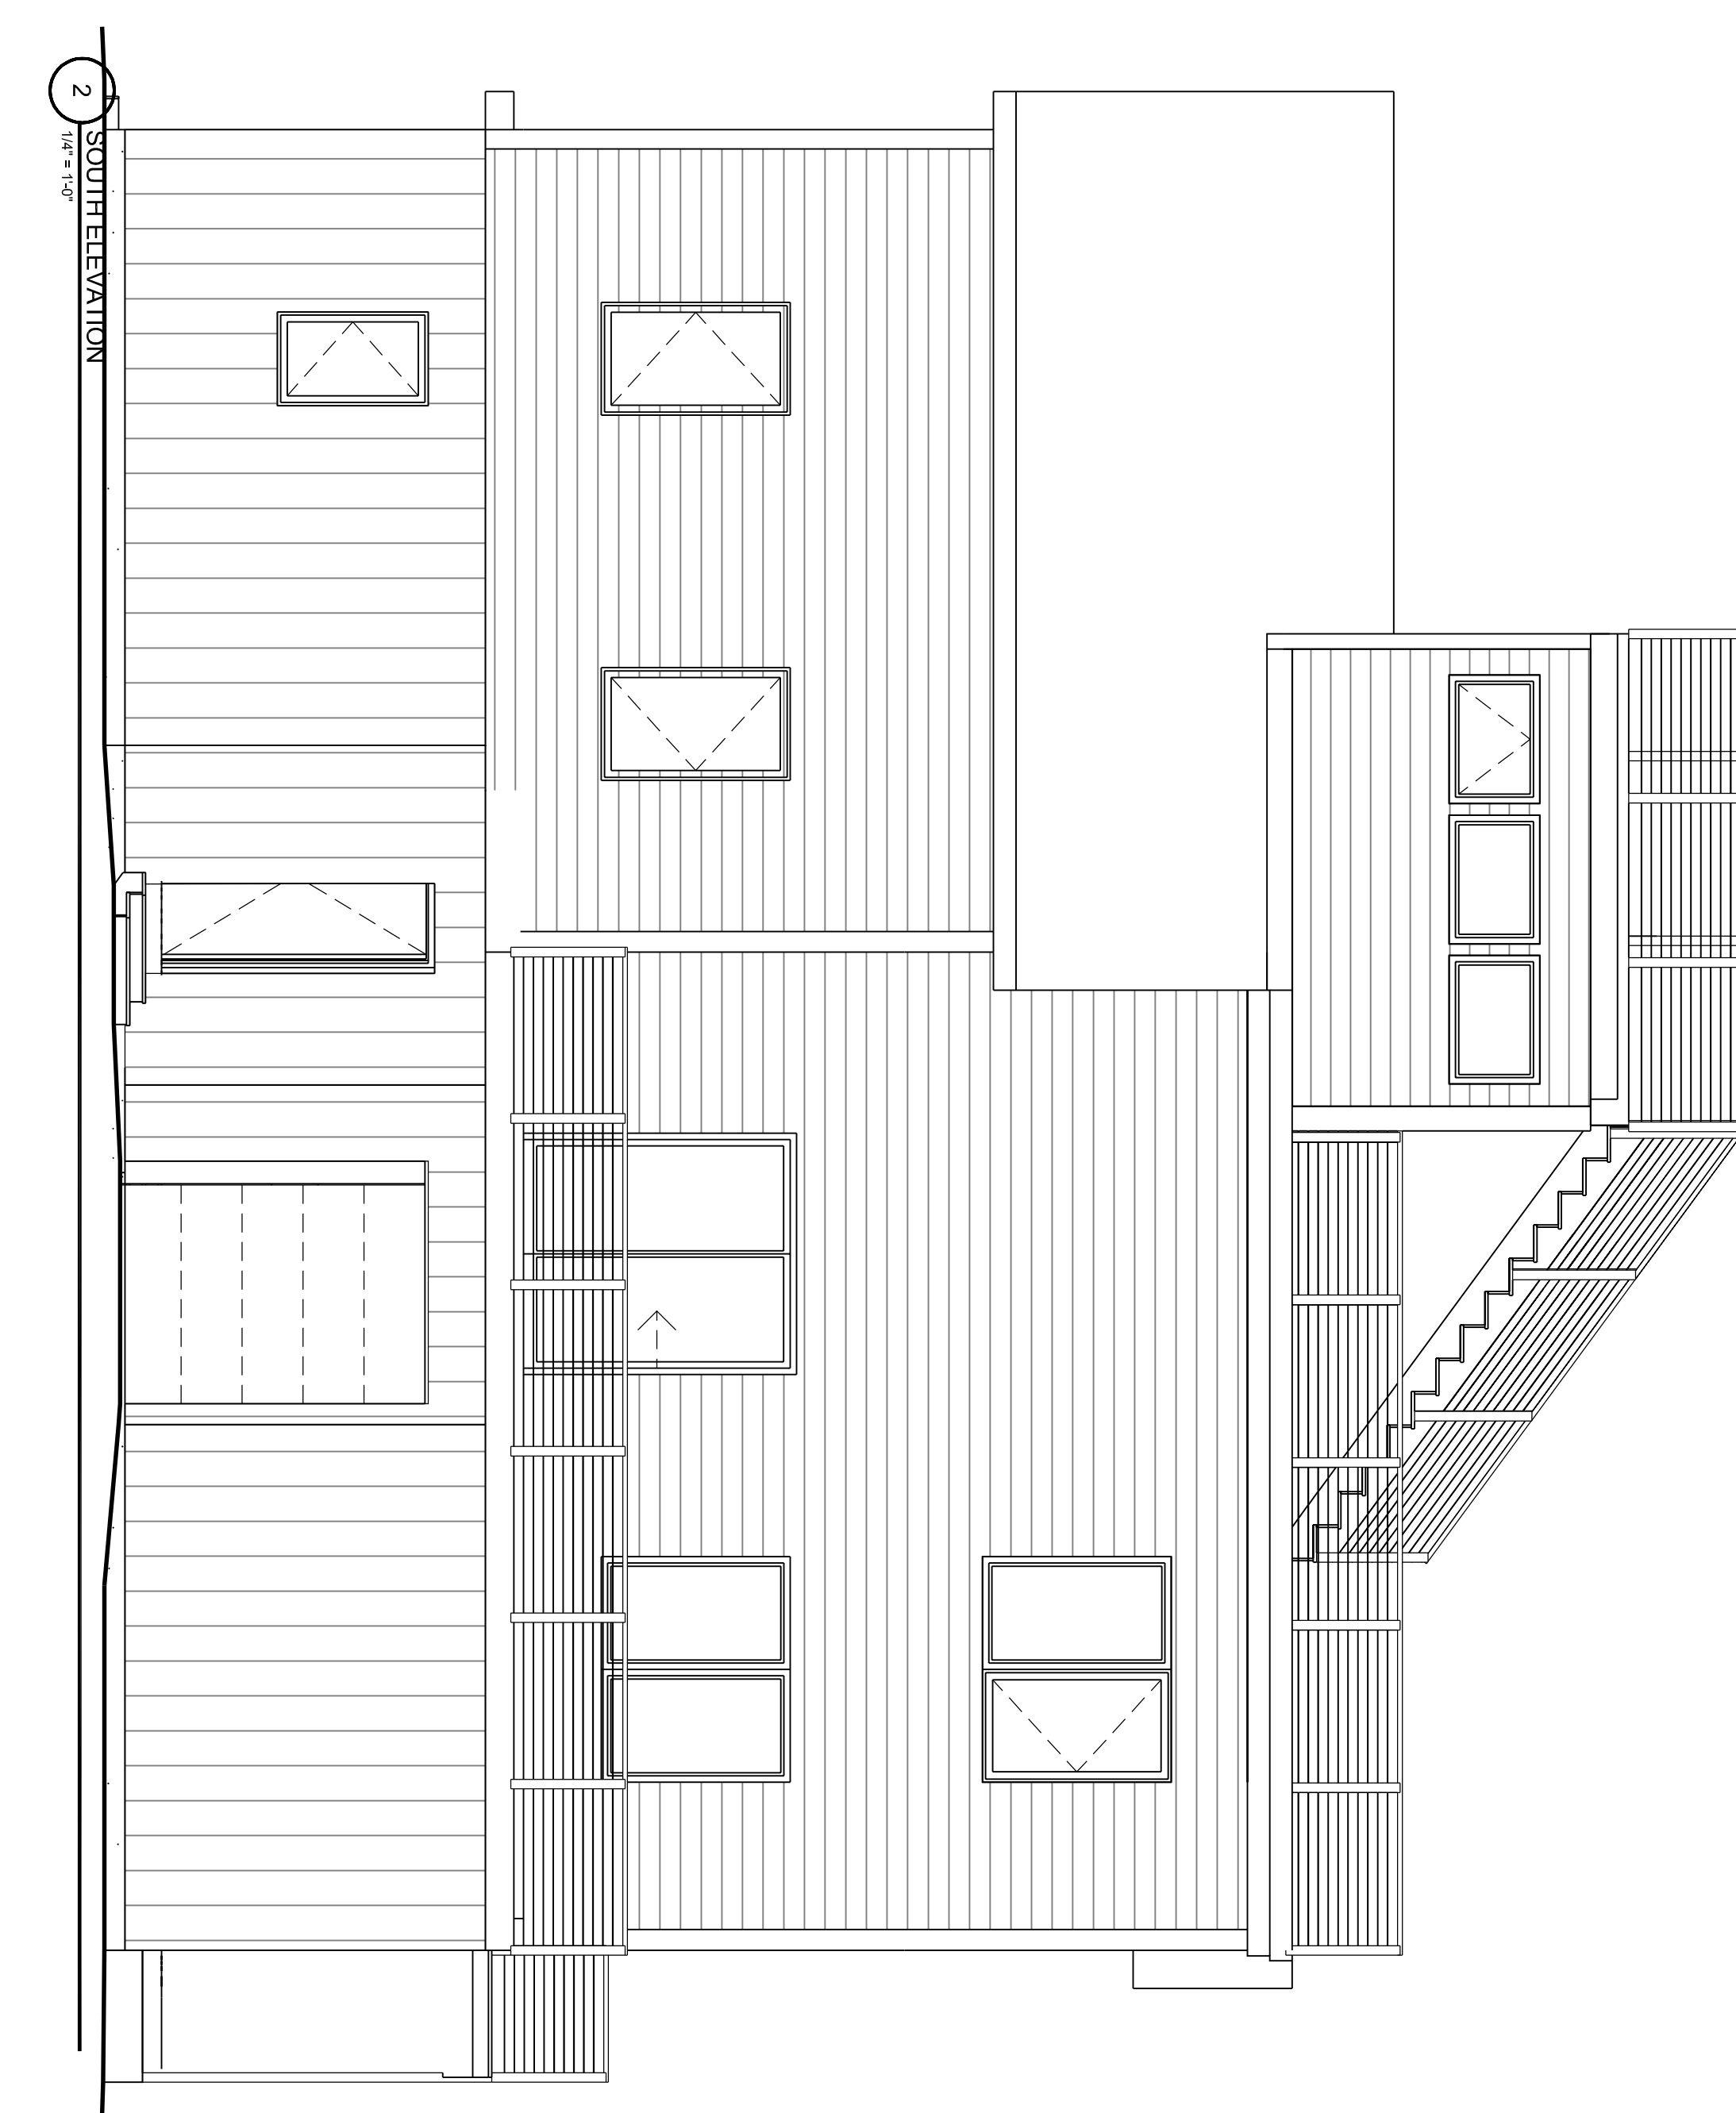

2 SOUTH ELEVATION
1/4" = 1'-0"

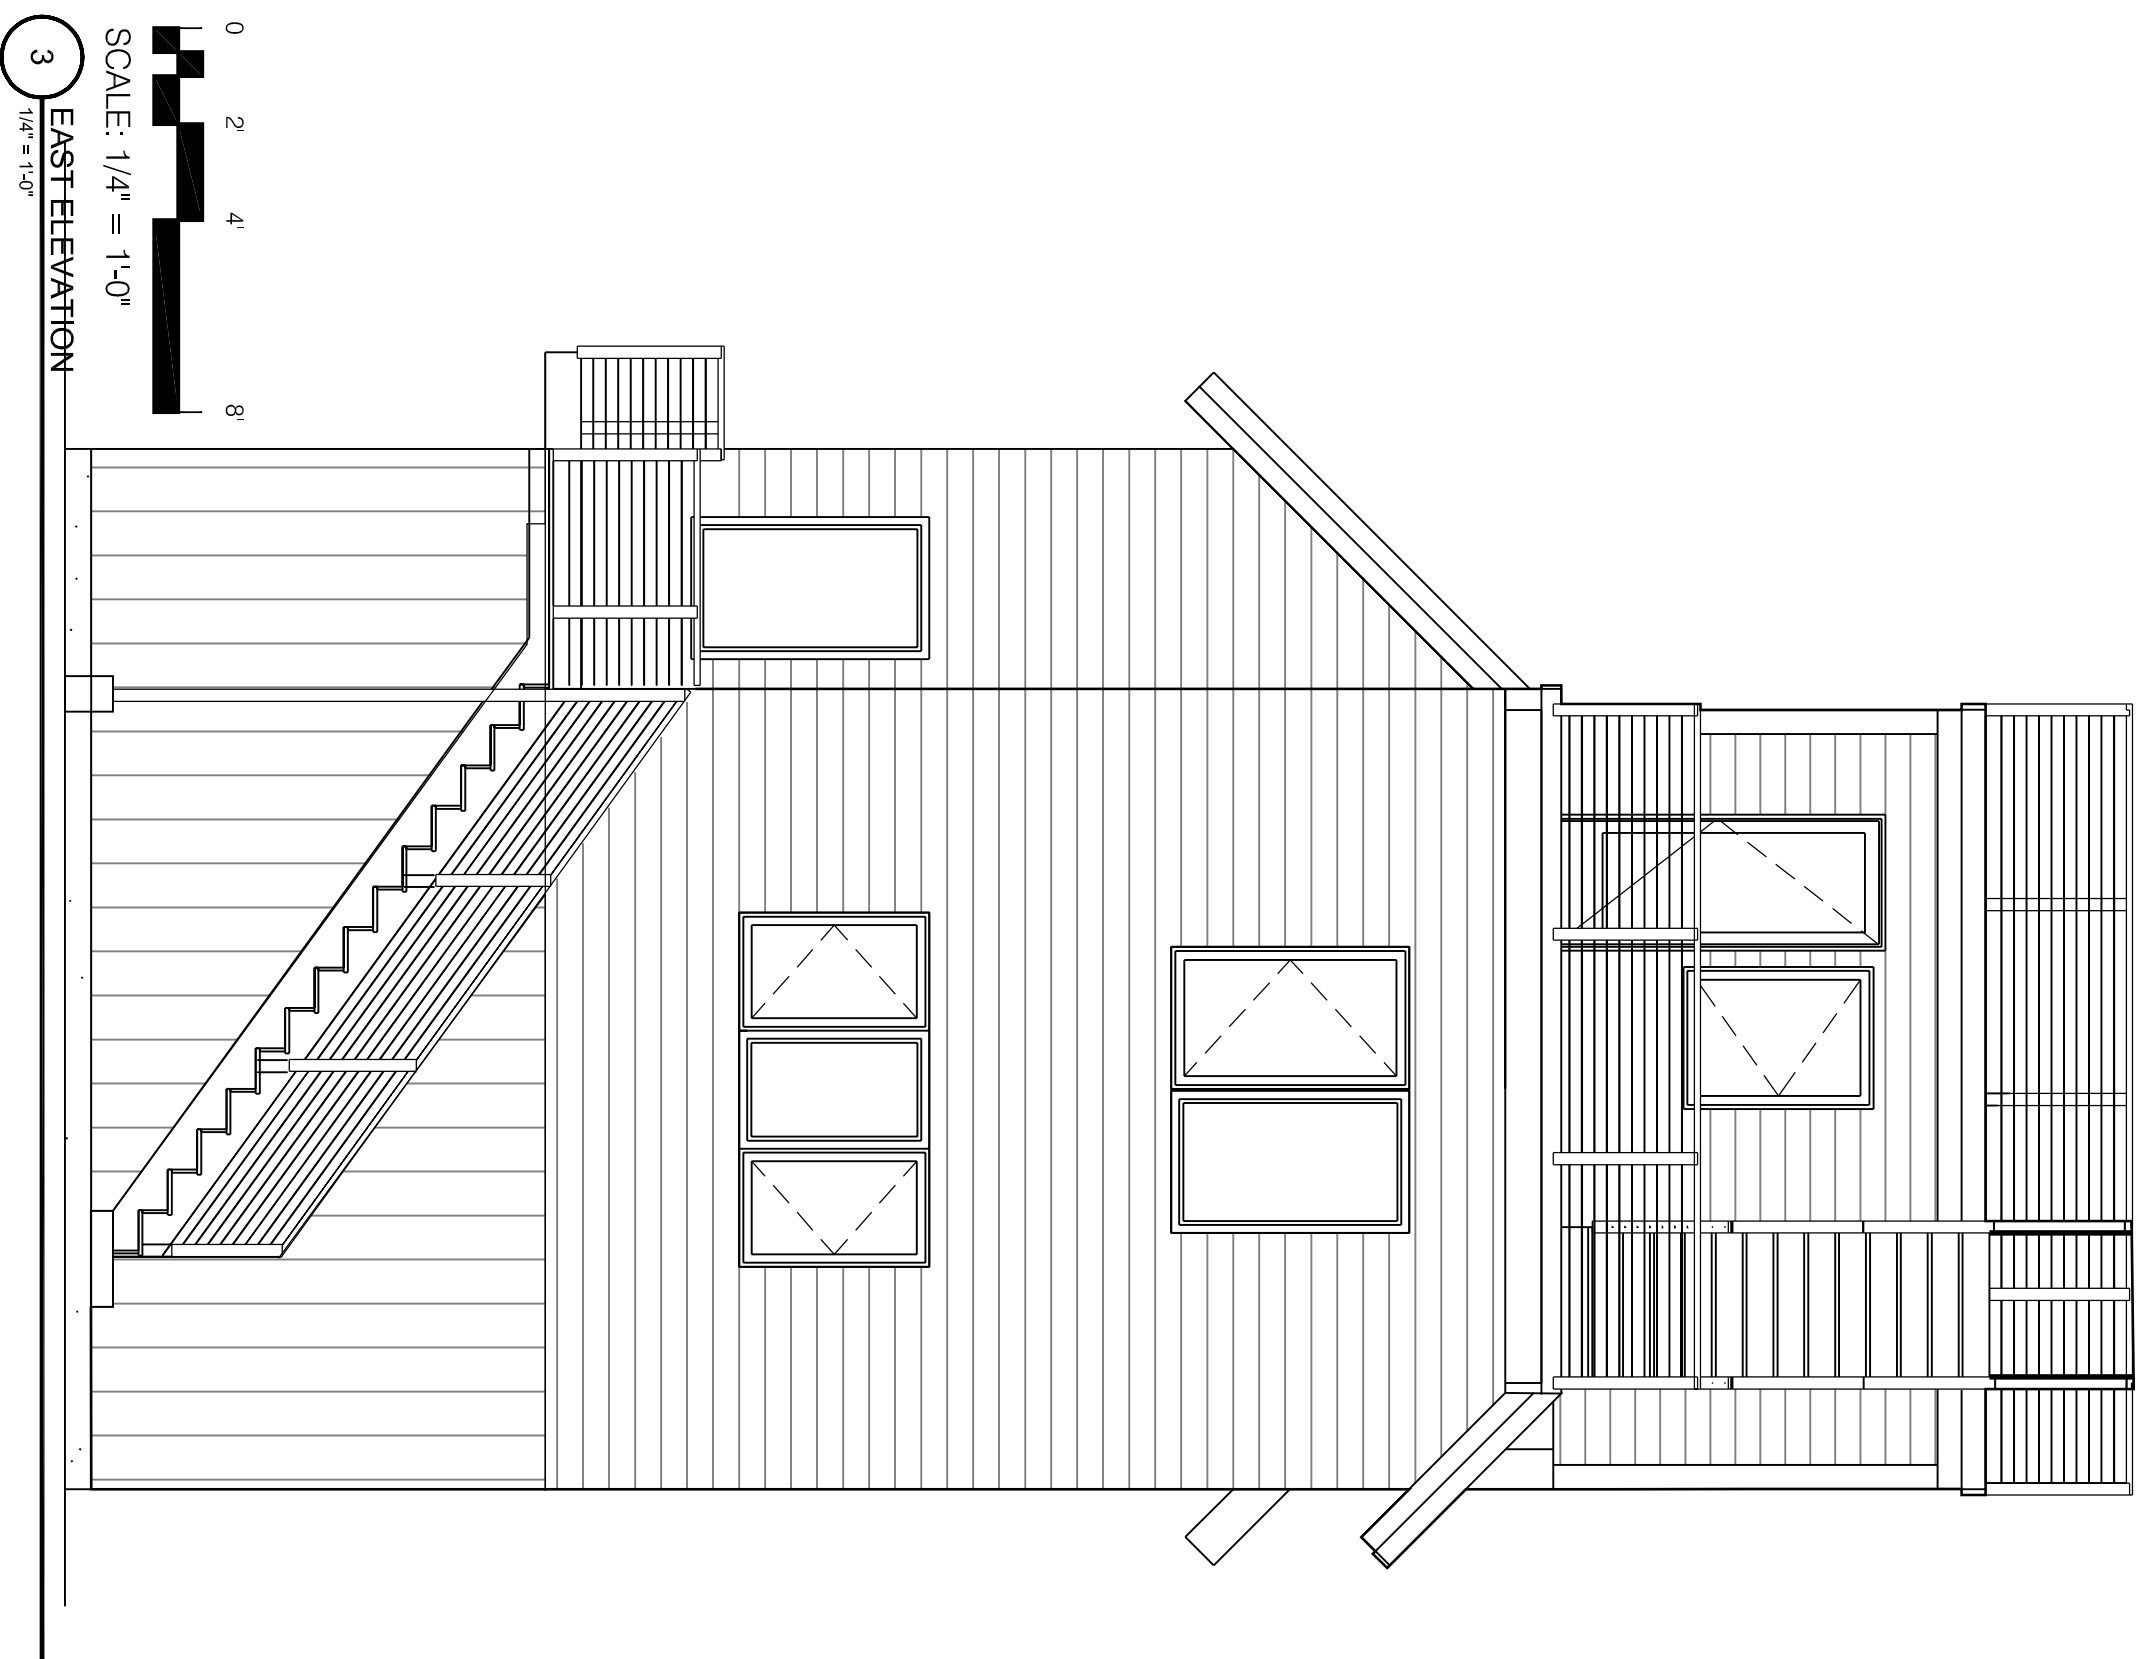

3 EAST ELEVATION
1/4" = 1'-0"

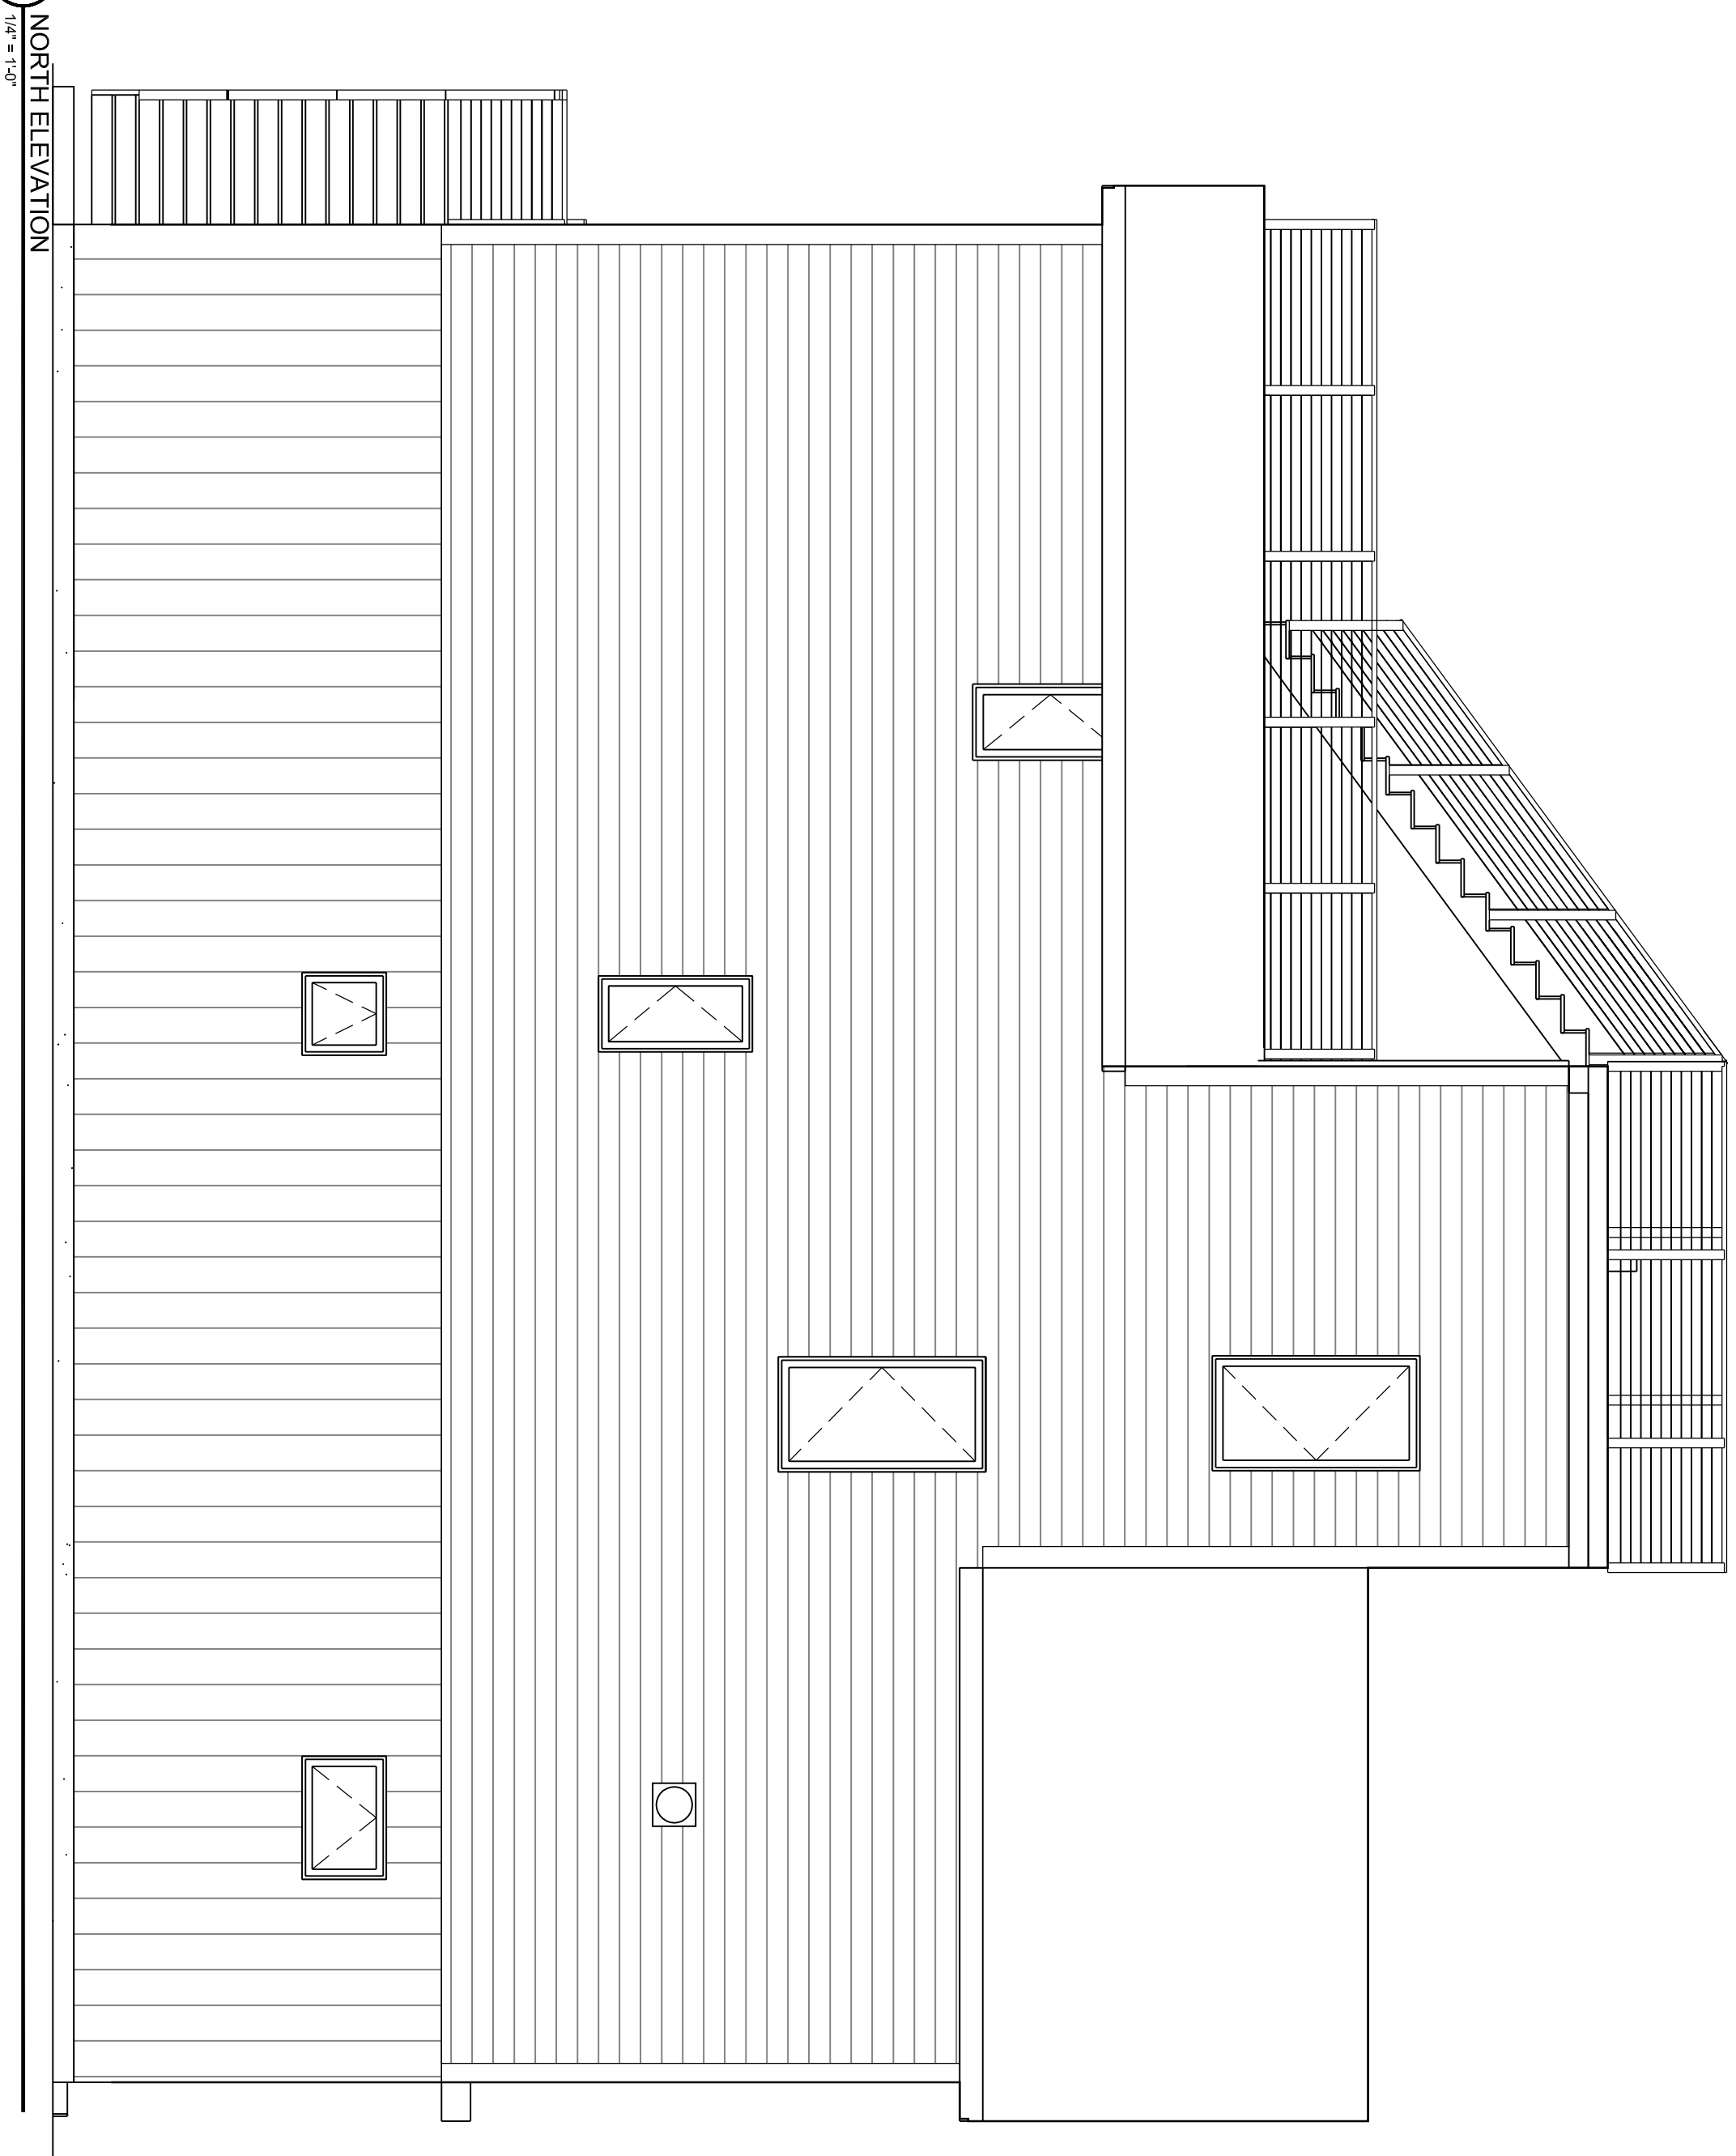

4 NORTH ELEVATION
1/4" = 1'-0"

SCALE: 1/4" = 1'-0"
0 2 4 8

<p>A-201</p>	<p>ELEVATIONS</p>	<p>MONUMENT STREET 30 MONUMENT ST PORTLAND, ME</p>	<p>PROSPECT RD DESIGN 56 FORE ST., PORTLAND, ME www.prospectdesign.me T: 207-749-7400</p>
	<p>PERMIT SET NOT FOR CONSTRUCTION</p>		
<p>DATE: October 21, 2014</p>	<p>REVISION</p>	<p>SHEET TITLE</p>	<p>PROJECT</p>