




2 FIRST FLOOR PLAN
1/4" = 1'-0"

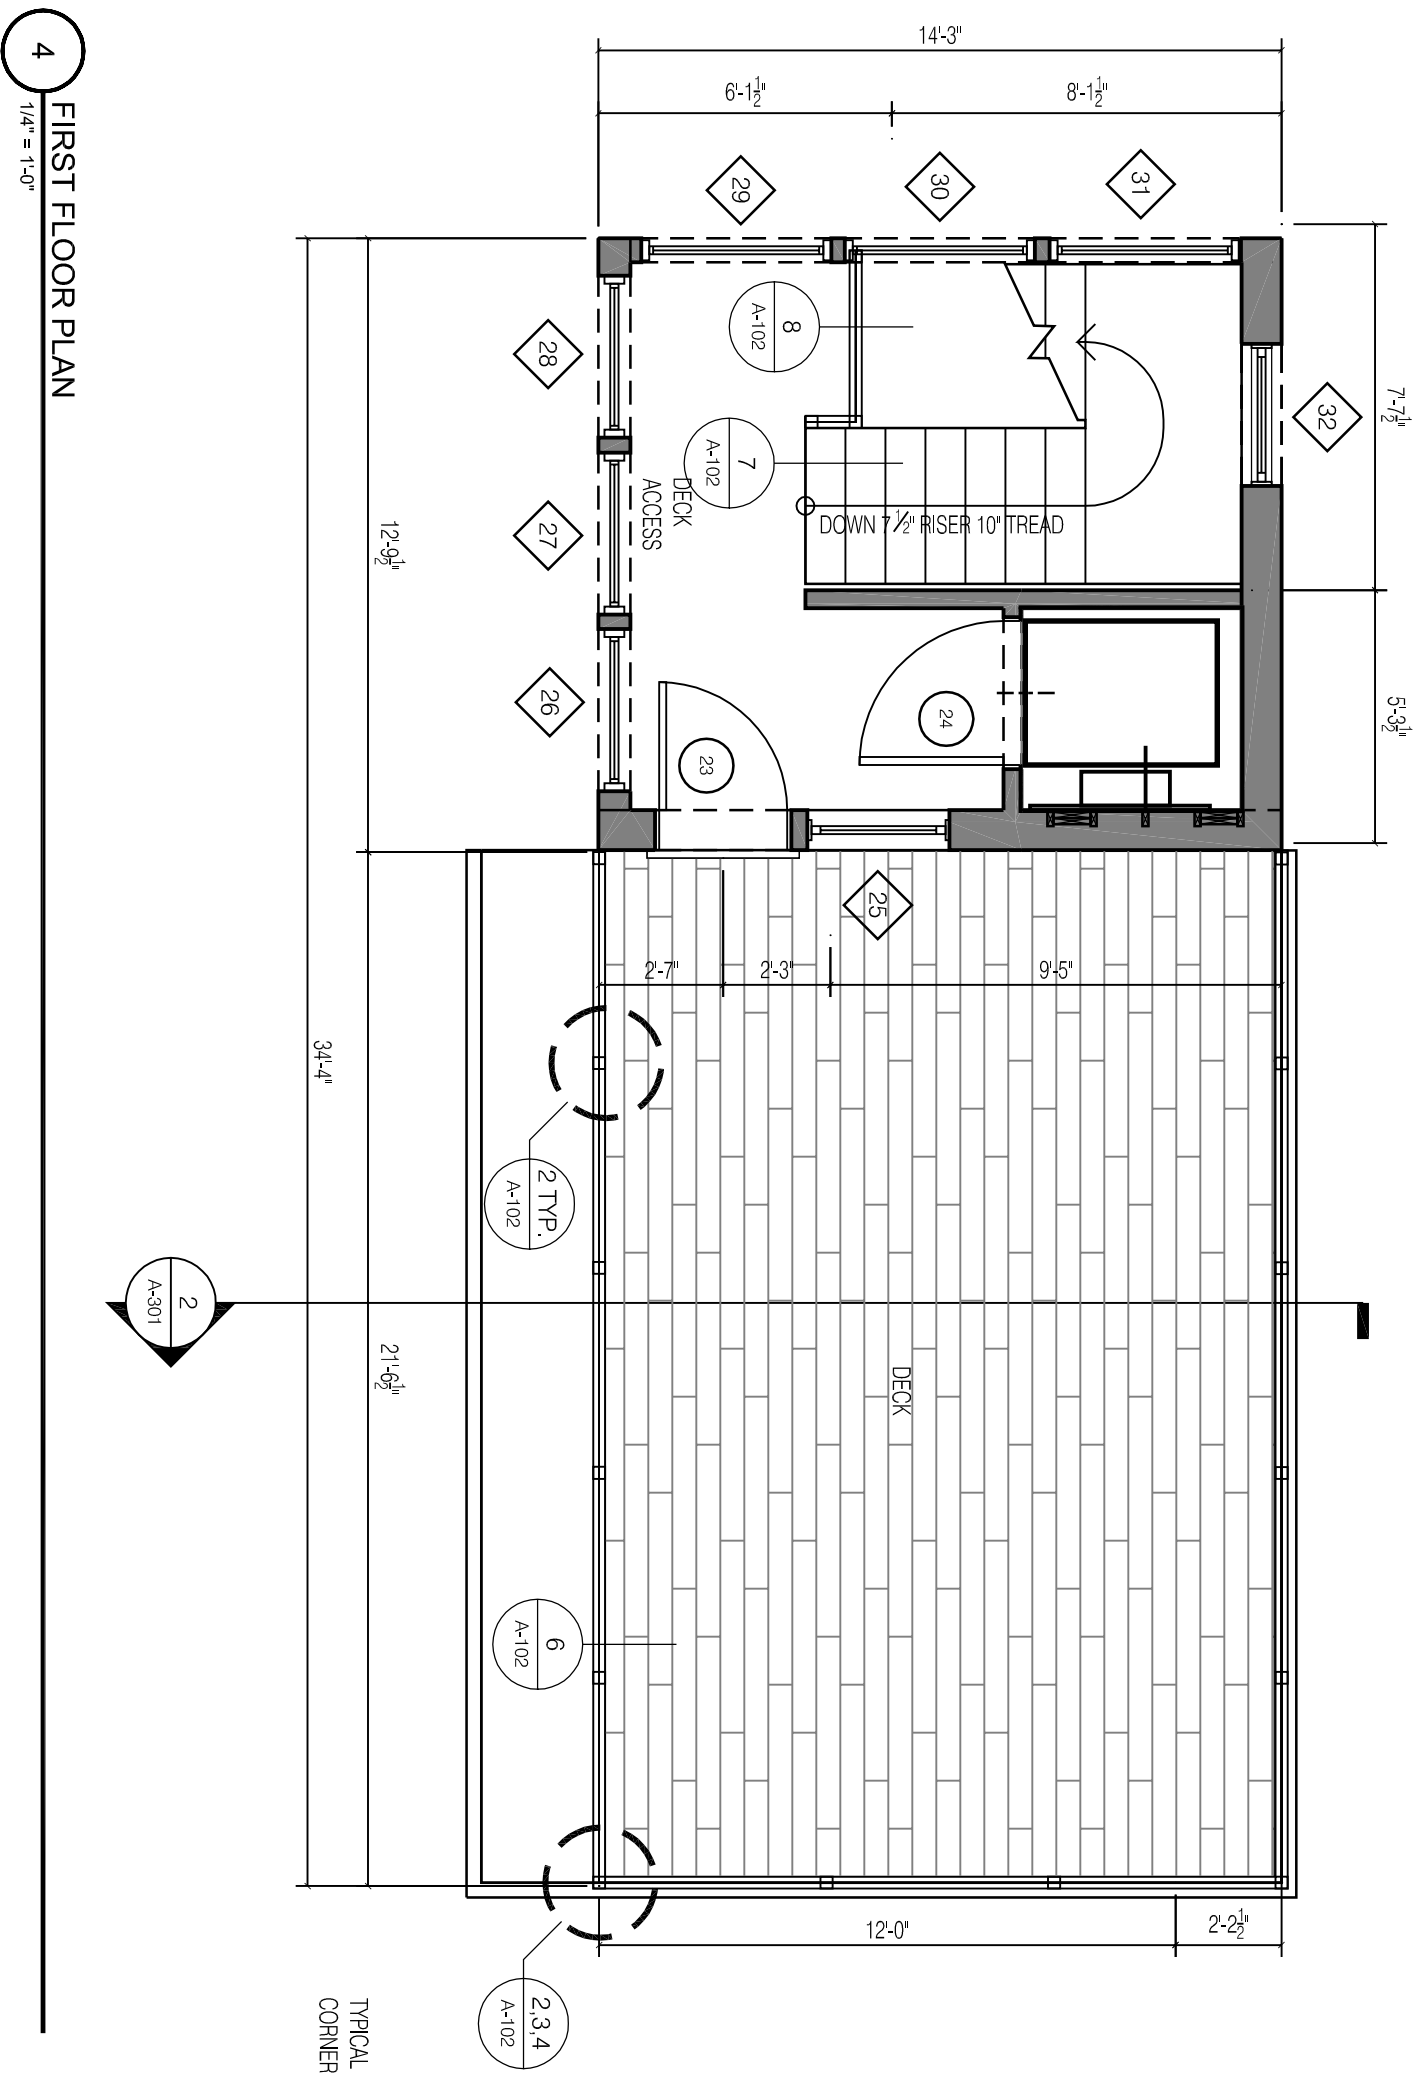

4 FIRST FLOOR PLAN
1/4" = 1'-0"

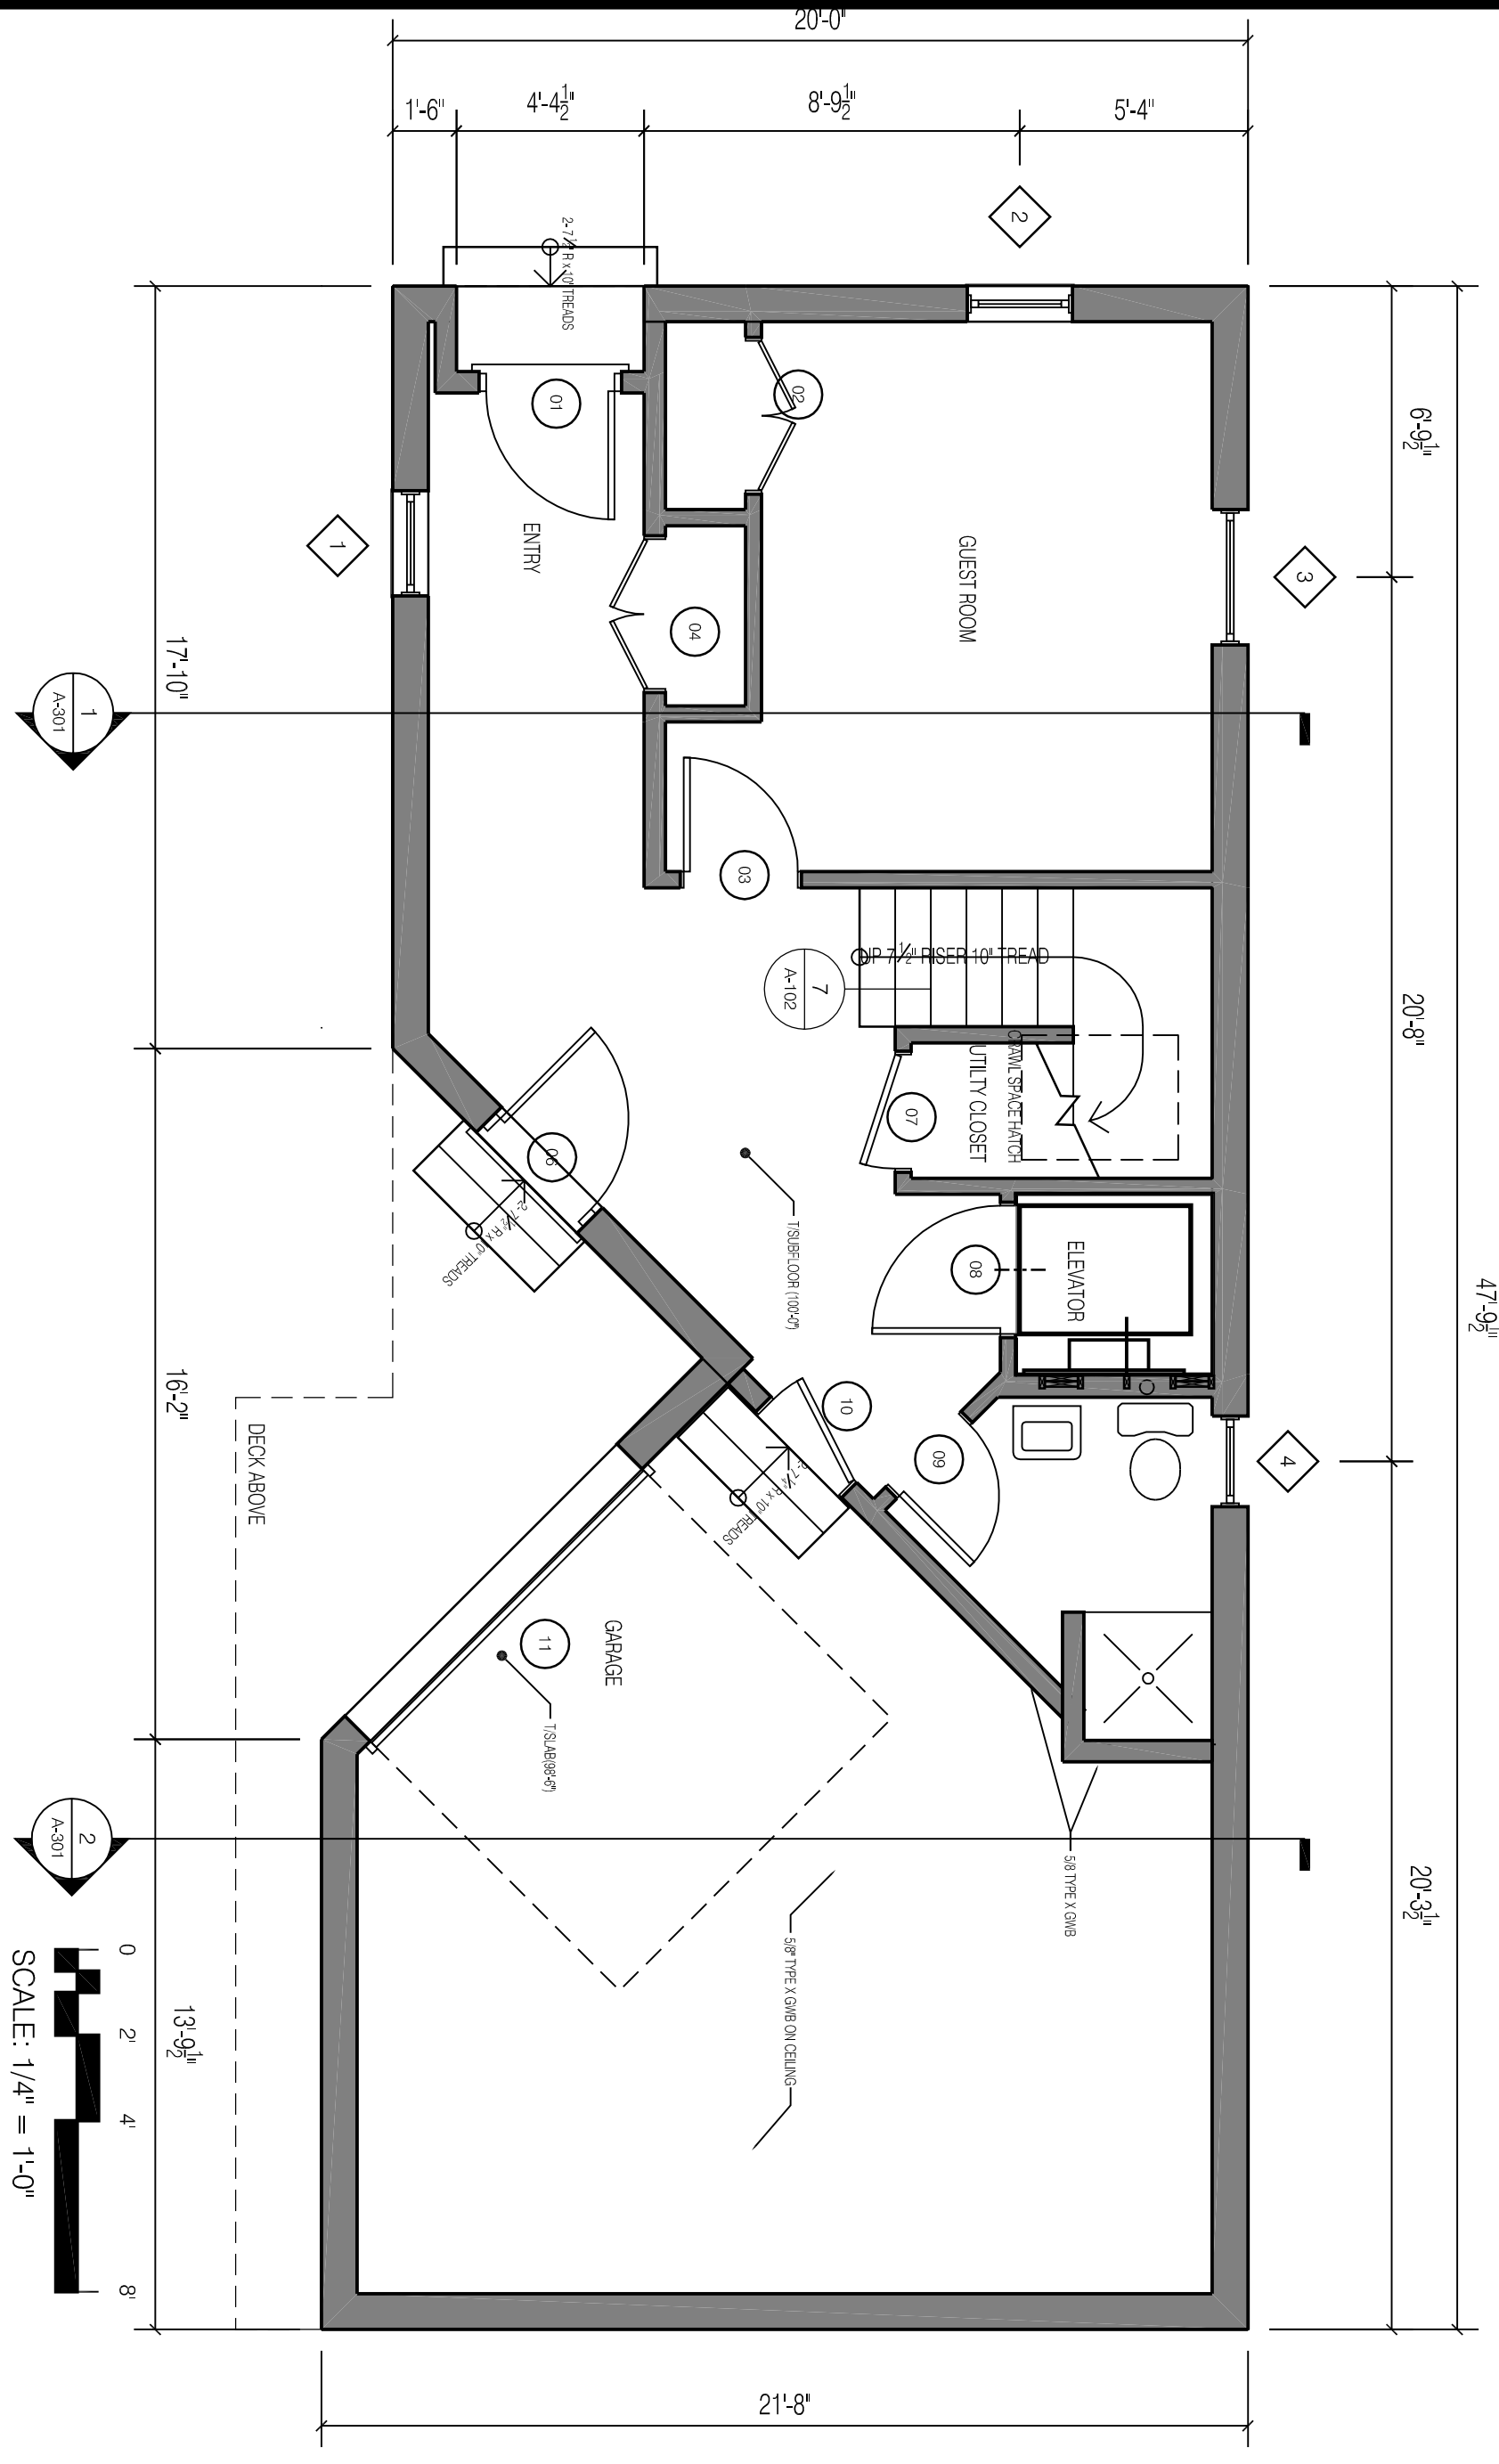

1 LOWER LEVEL FLOOR PLAN
1/4" = 1'-0"

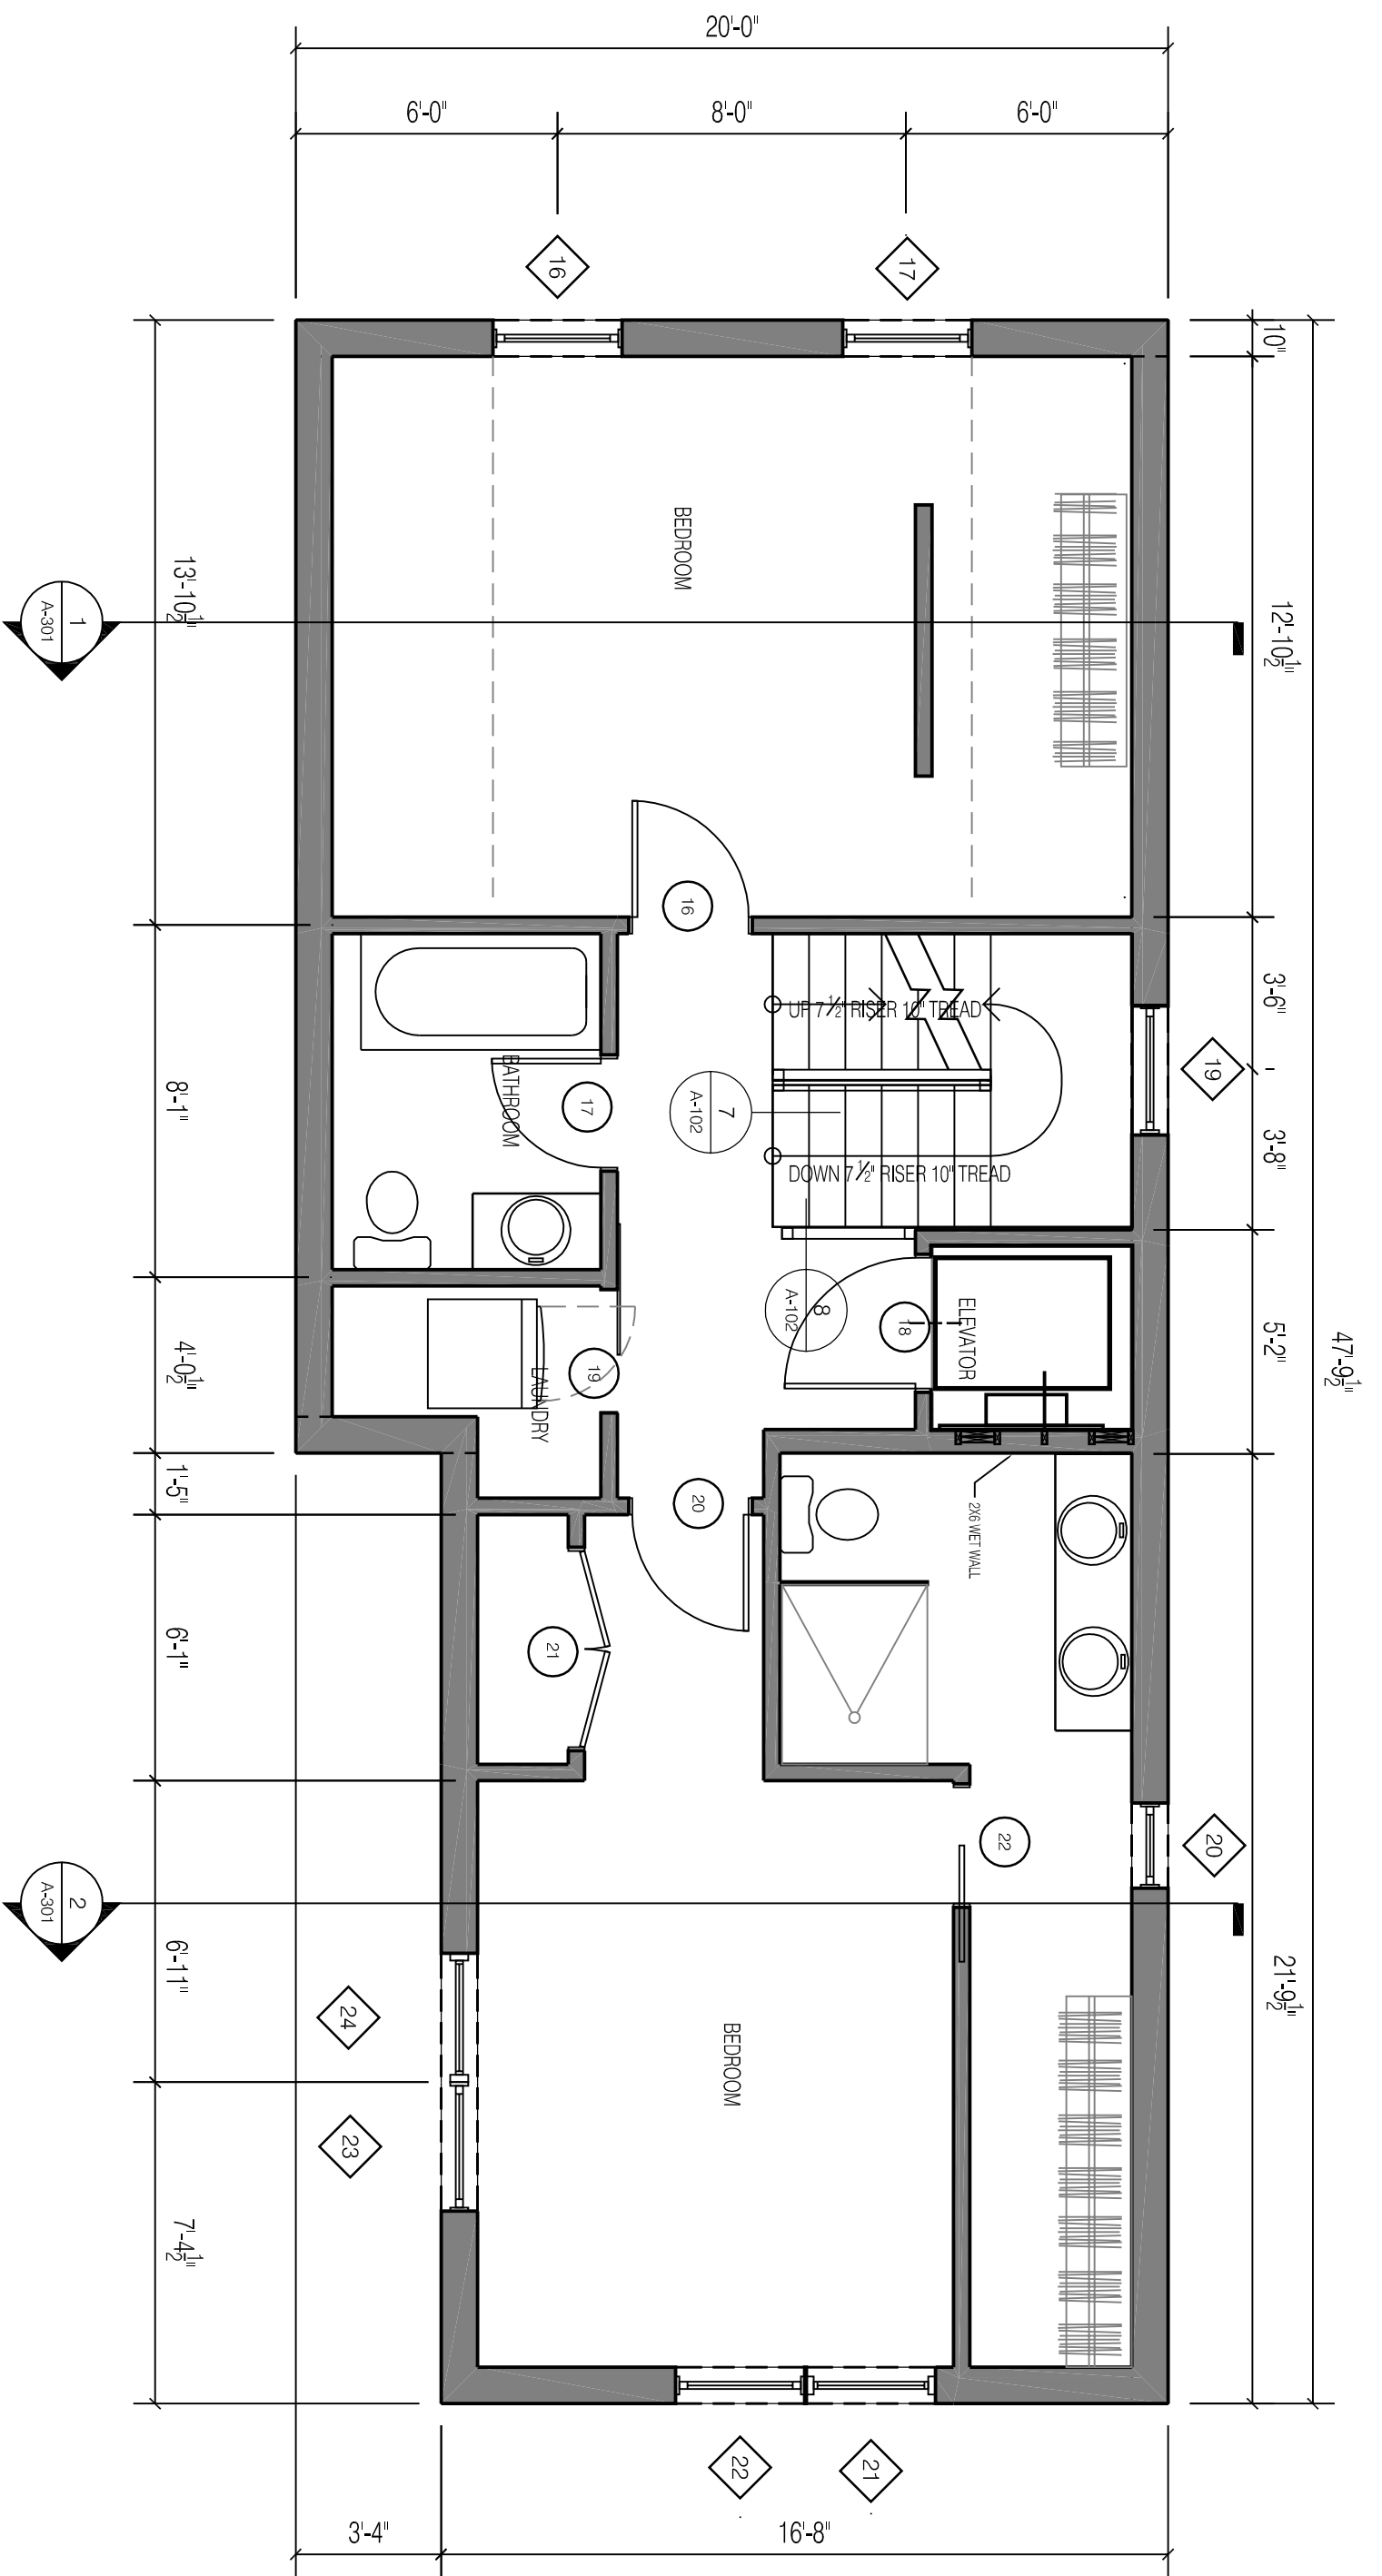

3 SECOND FLOOR PLAN
1/4" = 1'-0"

PROSPECT DESIGN
 58 FORE ST. PORTLAND, ME
 www.prospectdesign.me
 T: 207-749-7400

MONUMENT STREET
 30 MONUMENT ST
 PORTLAND, ME

FLOOR PLANS

PERMIT SET
 NOT FOR CONSTRUCTION

SHEET TITLE	FLOOR PLANS
REVISION	
DESIGNED BY	BB
DATE	December 24, 2014

A-101