



PRINTED: Jan 06, 2015

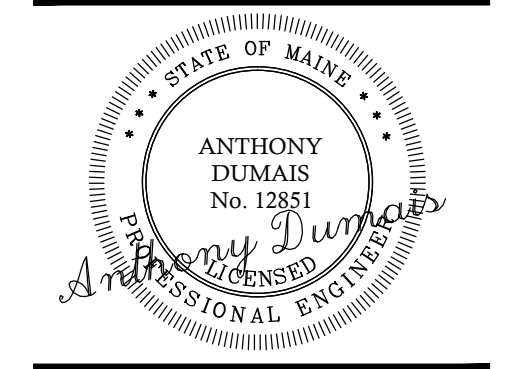


MONUMENT STREET  
 PORTLAND  
 NEW RESIDENCE  
 MAINE

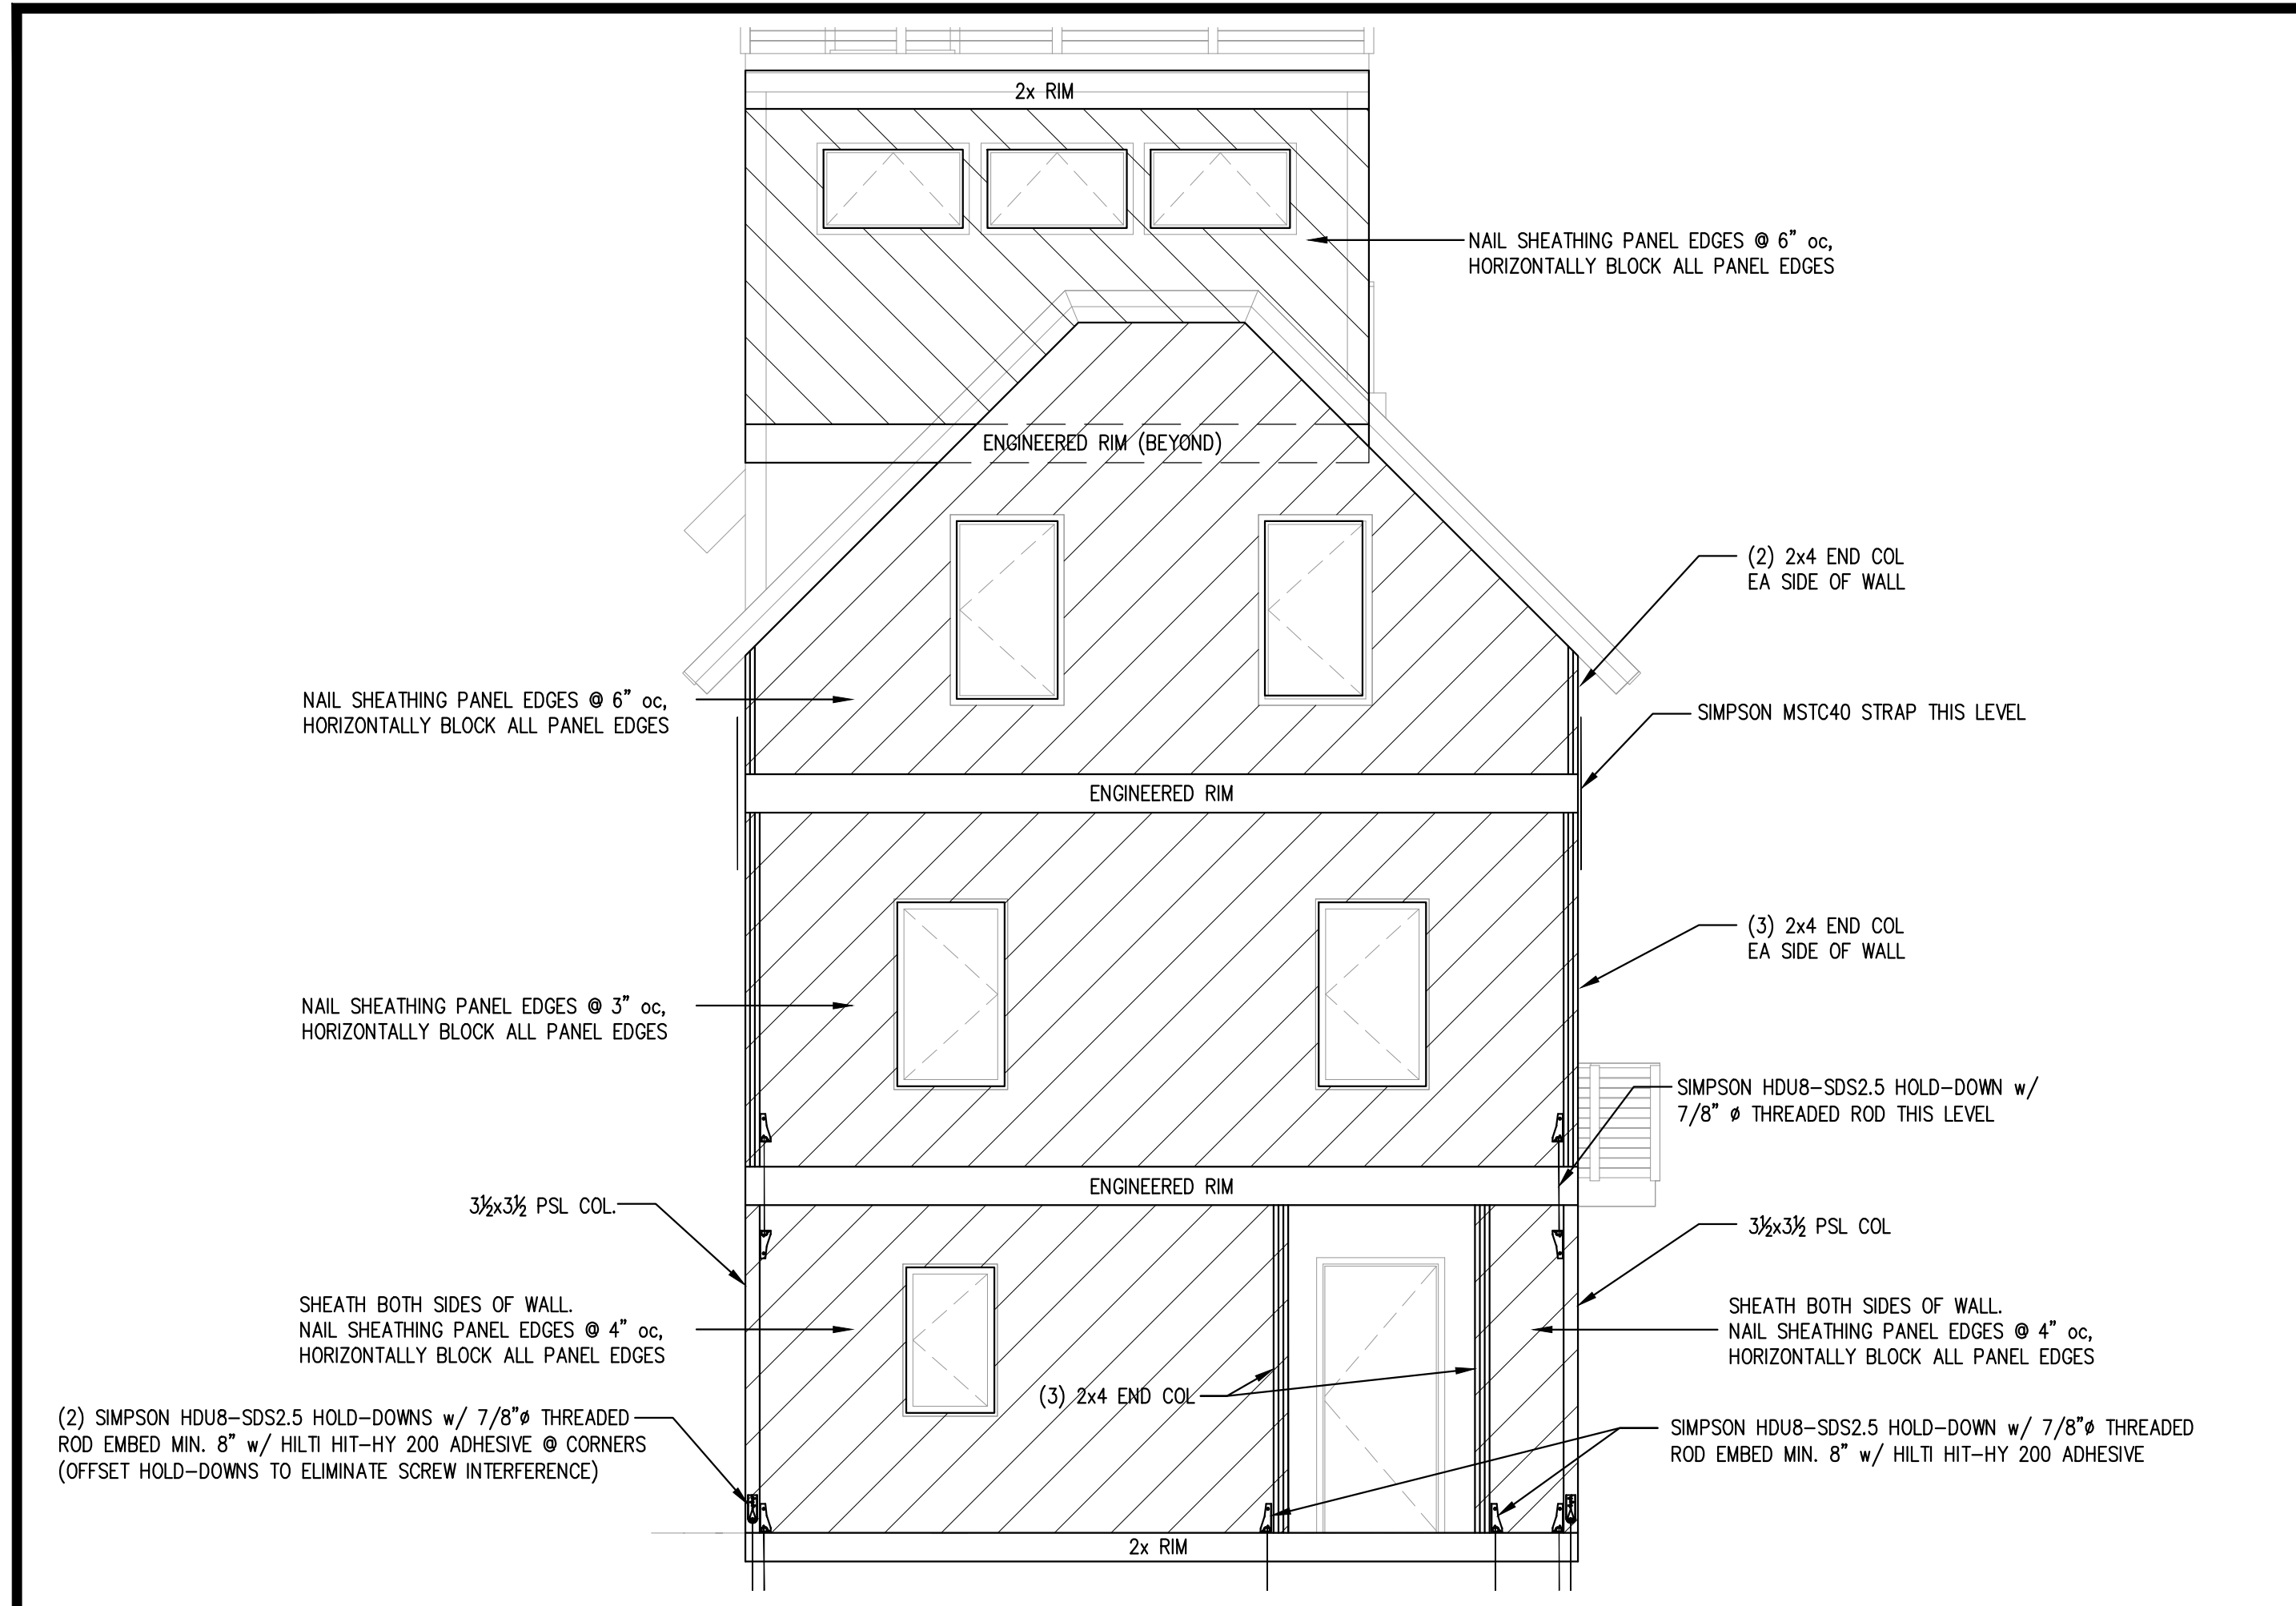


WEST ELEVATION

SCALE: 1/4"=1'-0" 1

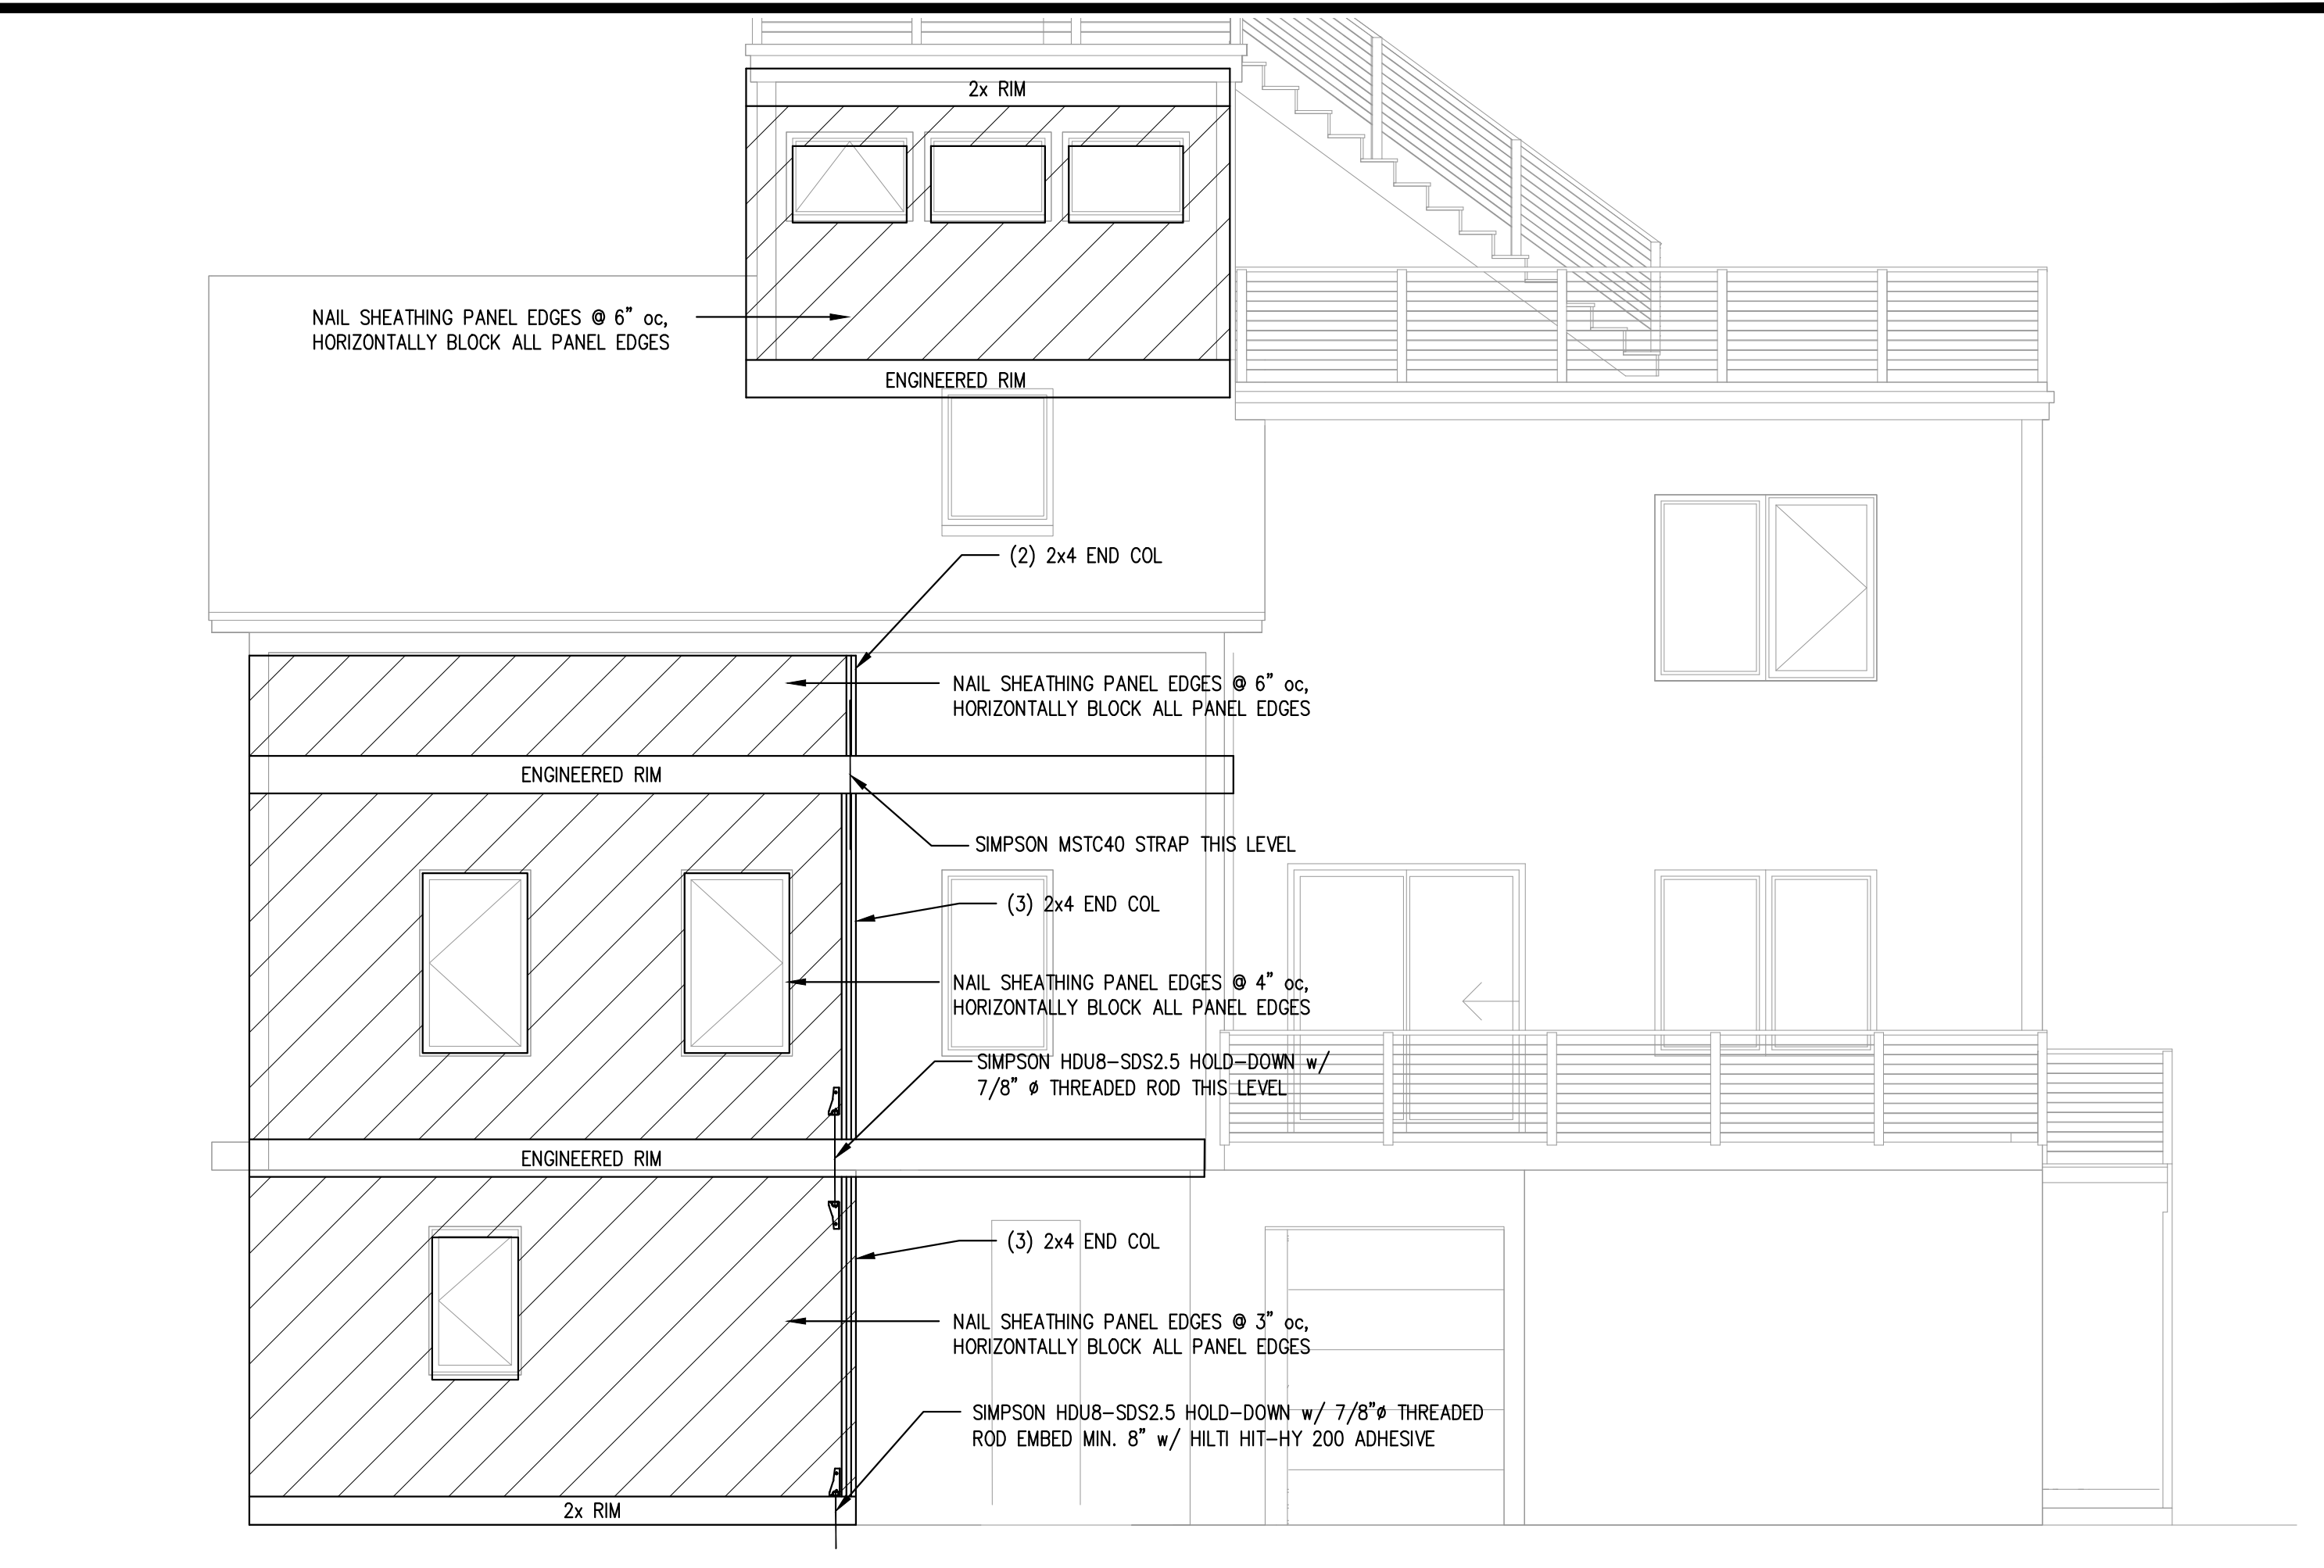


SOUTH ELEVATION

SCALE: 1/4"=1'-0" 2

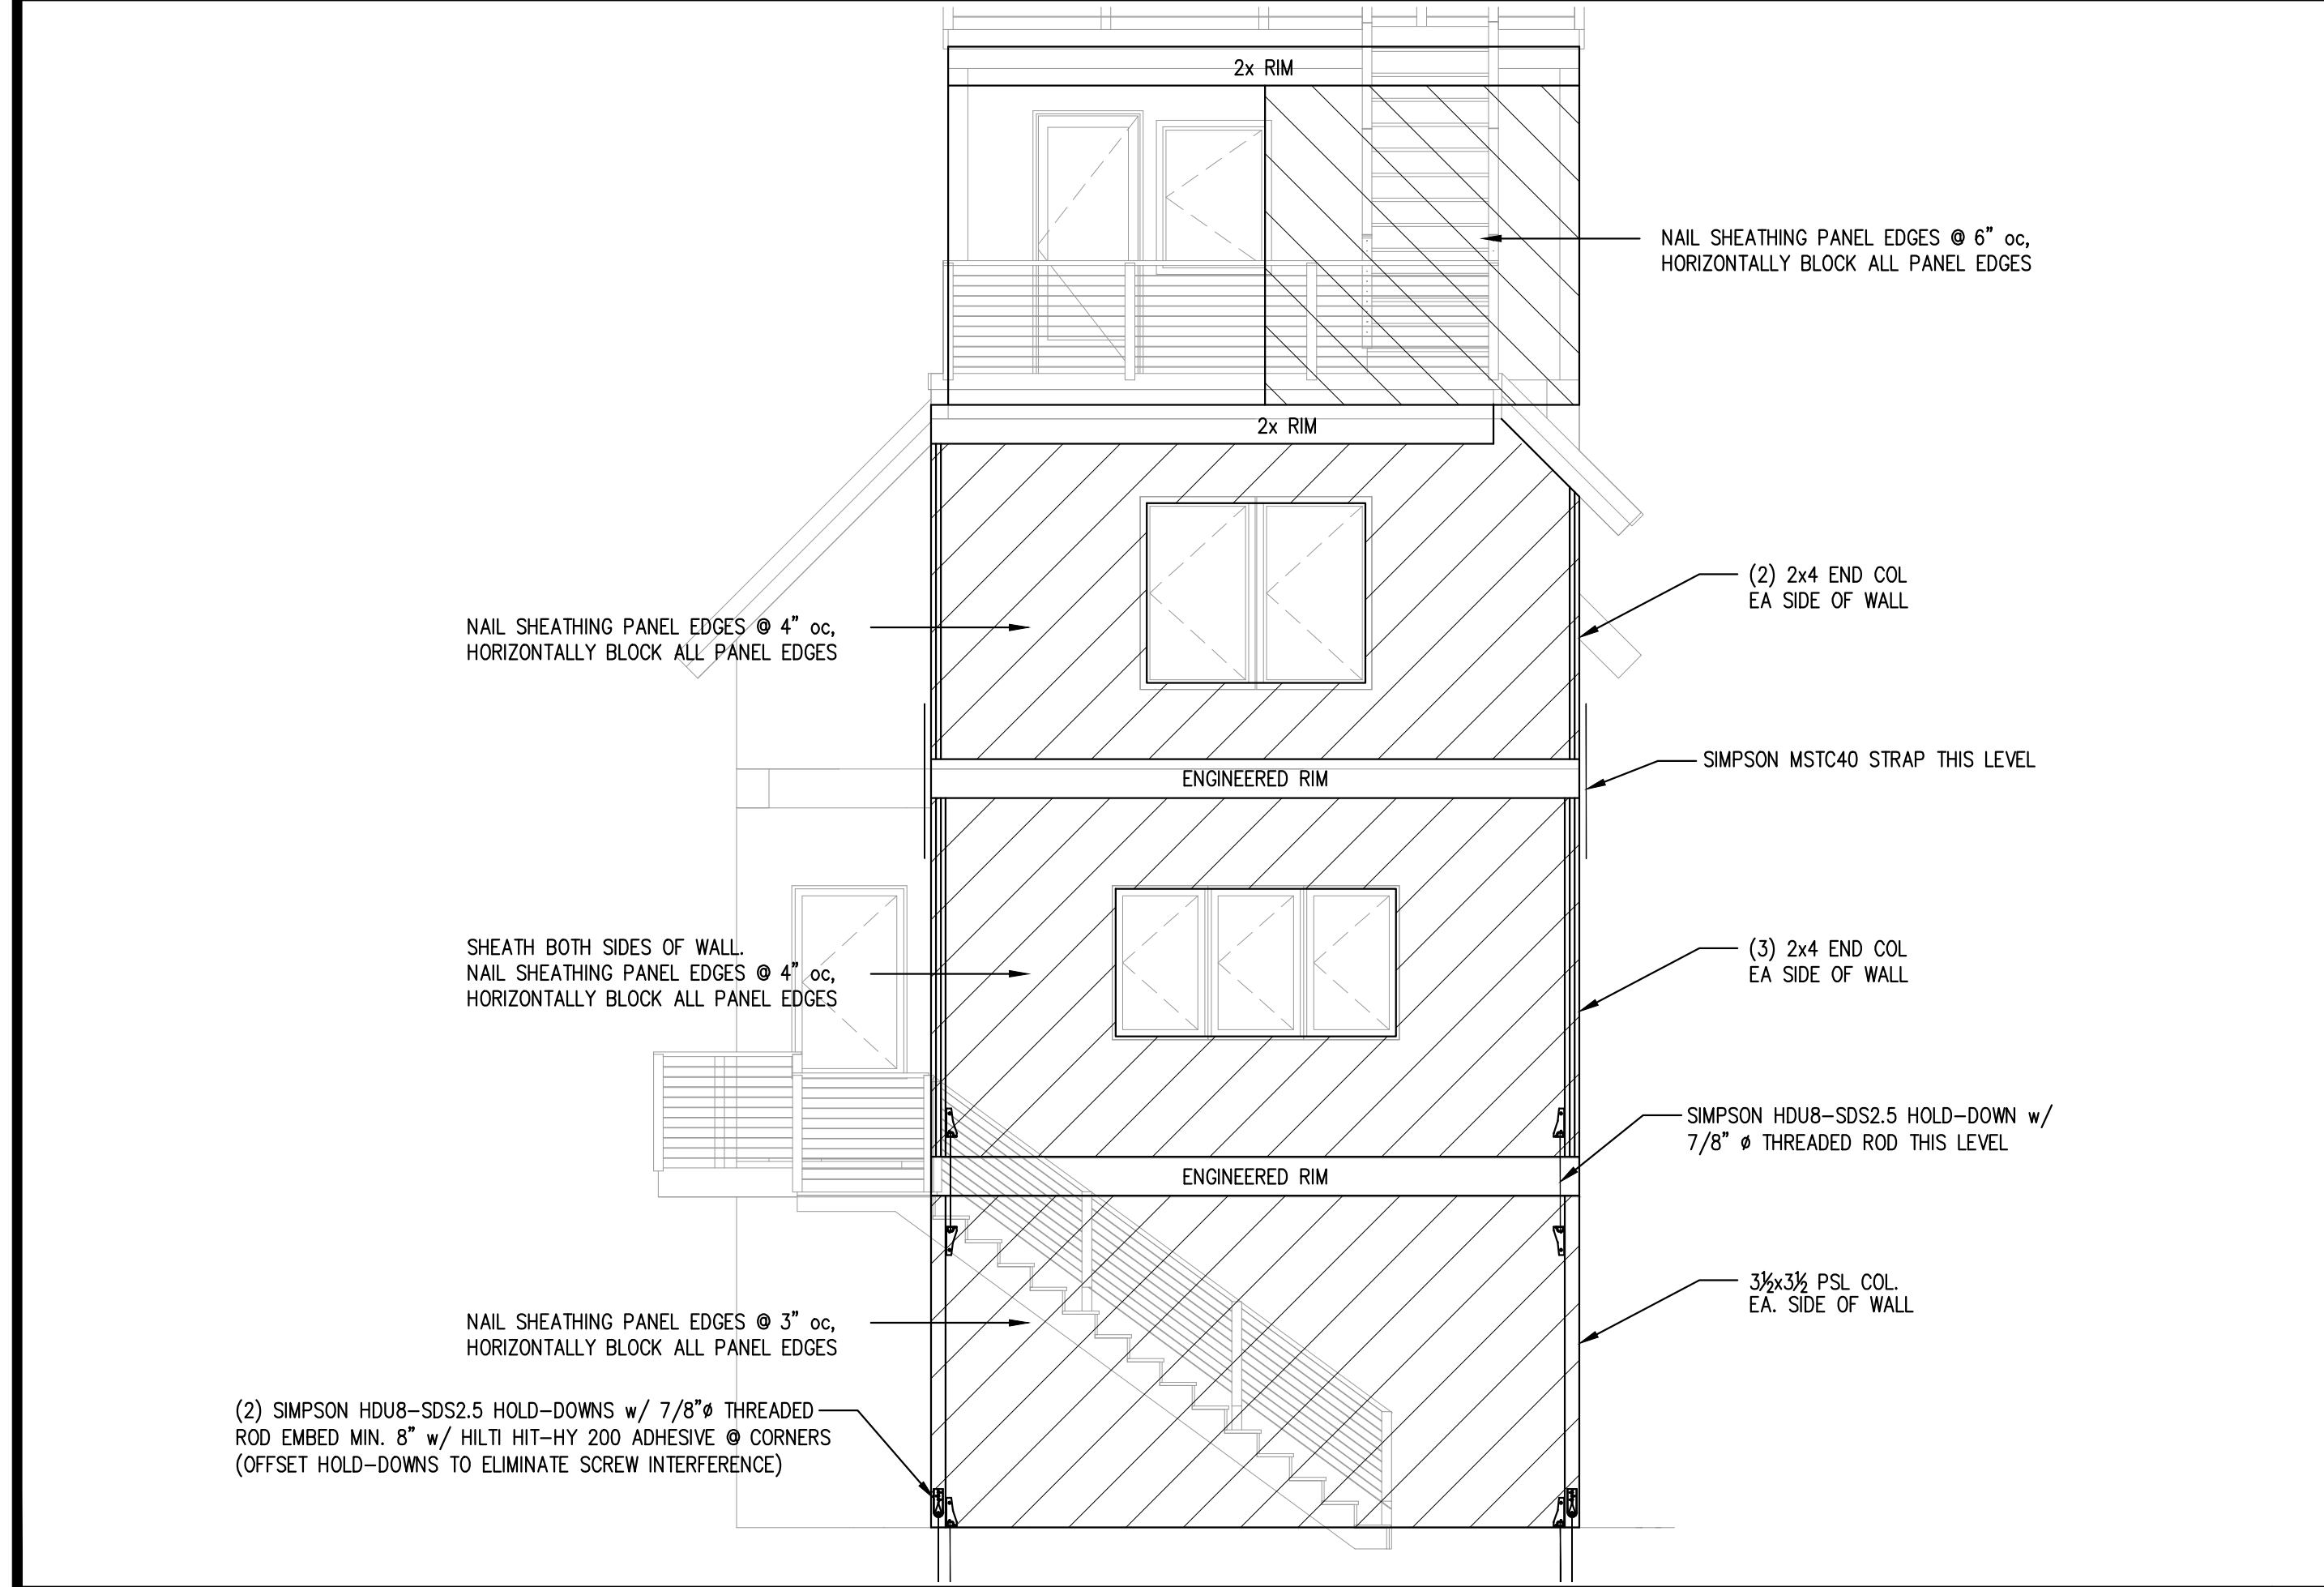

EAST ELEVATION

SCALE: 1/4"=1'-0" 3

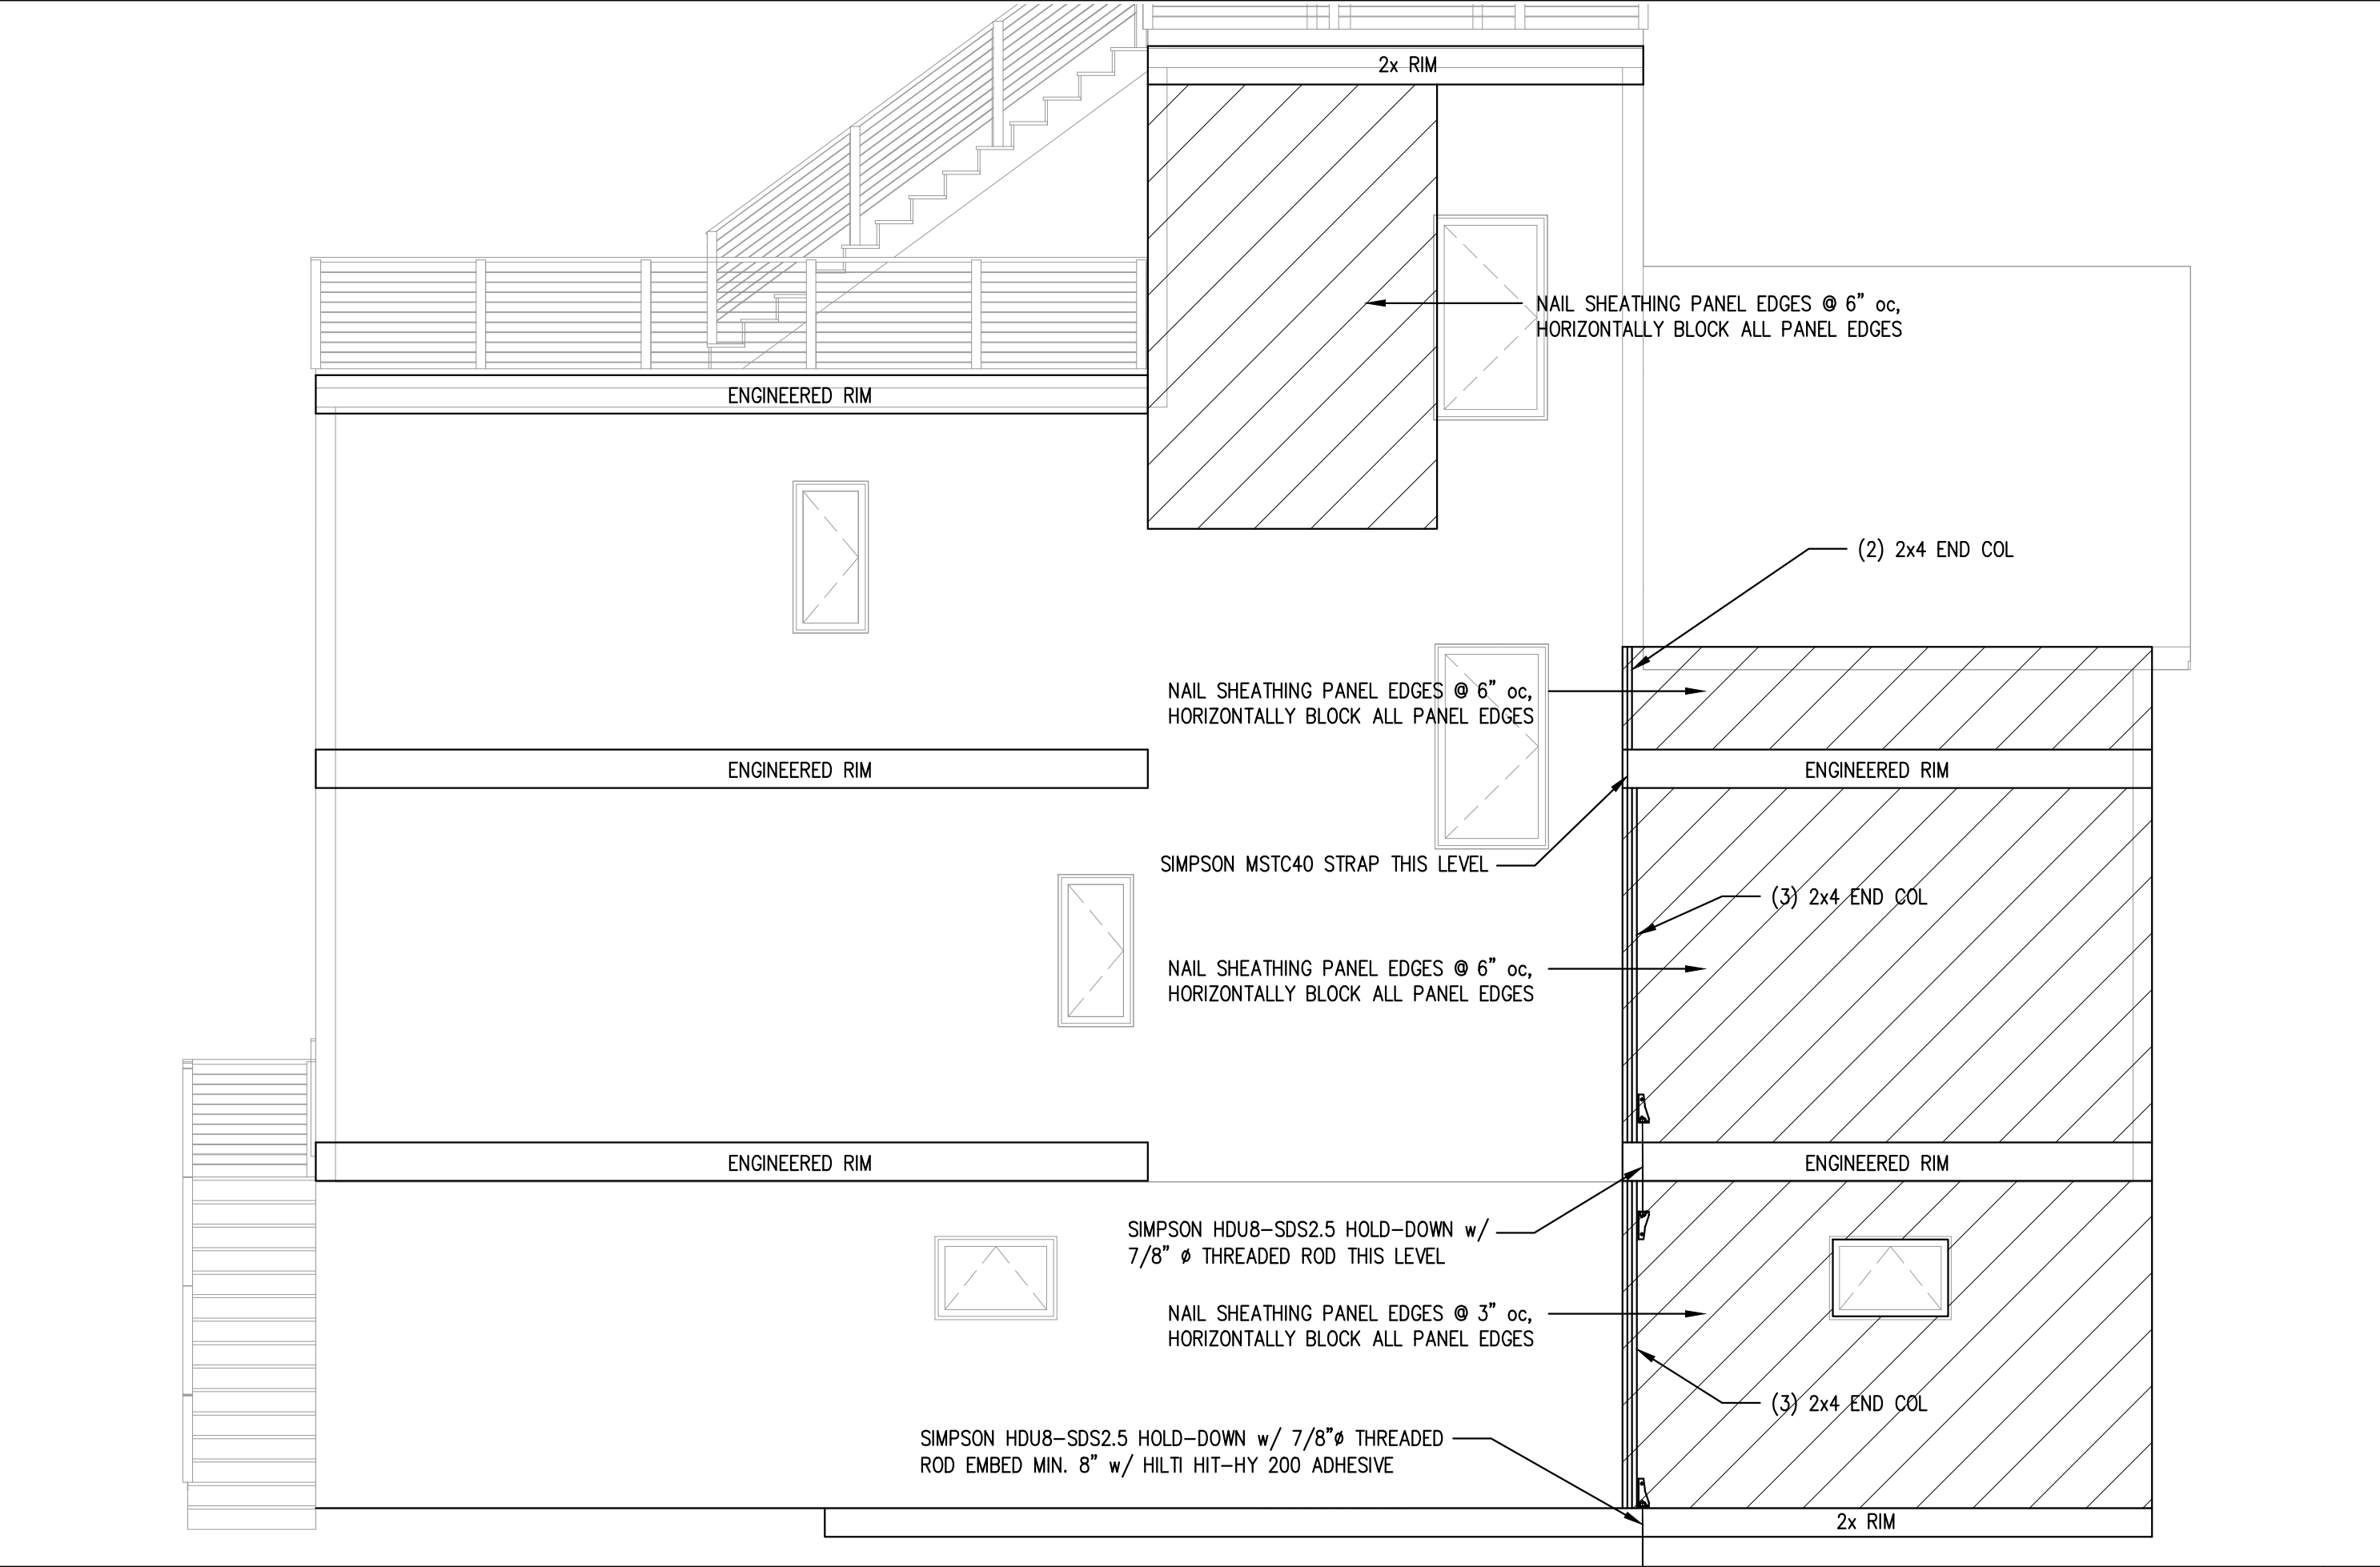

NORTH ELEVATION

SCALE: 1/4"=1'-0" 4

DR.	CHK.	DATE	ISSUED FOR PERMIT		ISSUED FOR CONSTRUCTION	
			BY	TD	BY	TD
		10-20-14				
		1-6-15				

ISSUED  
DESCRIPTION  
ISSUED FOR PERMIT  
ISSUED FOR CONSTRUCTION

No. 1 0

SHEET TITLE:  
**SHEAR WALL ELEVATIONS**

DESIGNED: TD  
DRAWN: TD  
DATE: 10-2-14  
PROJECT NUMBER: 14-121

**S401**