



LOWER LEVEL PLAN  
 1/8" = 1'-0"

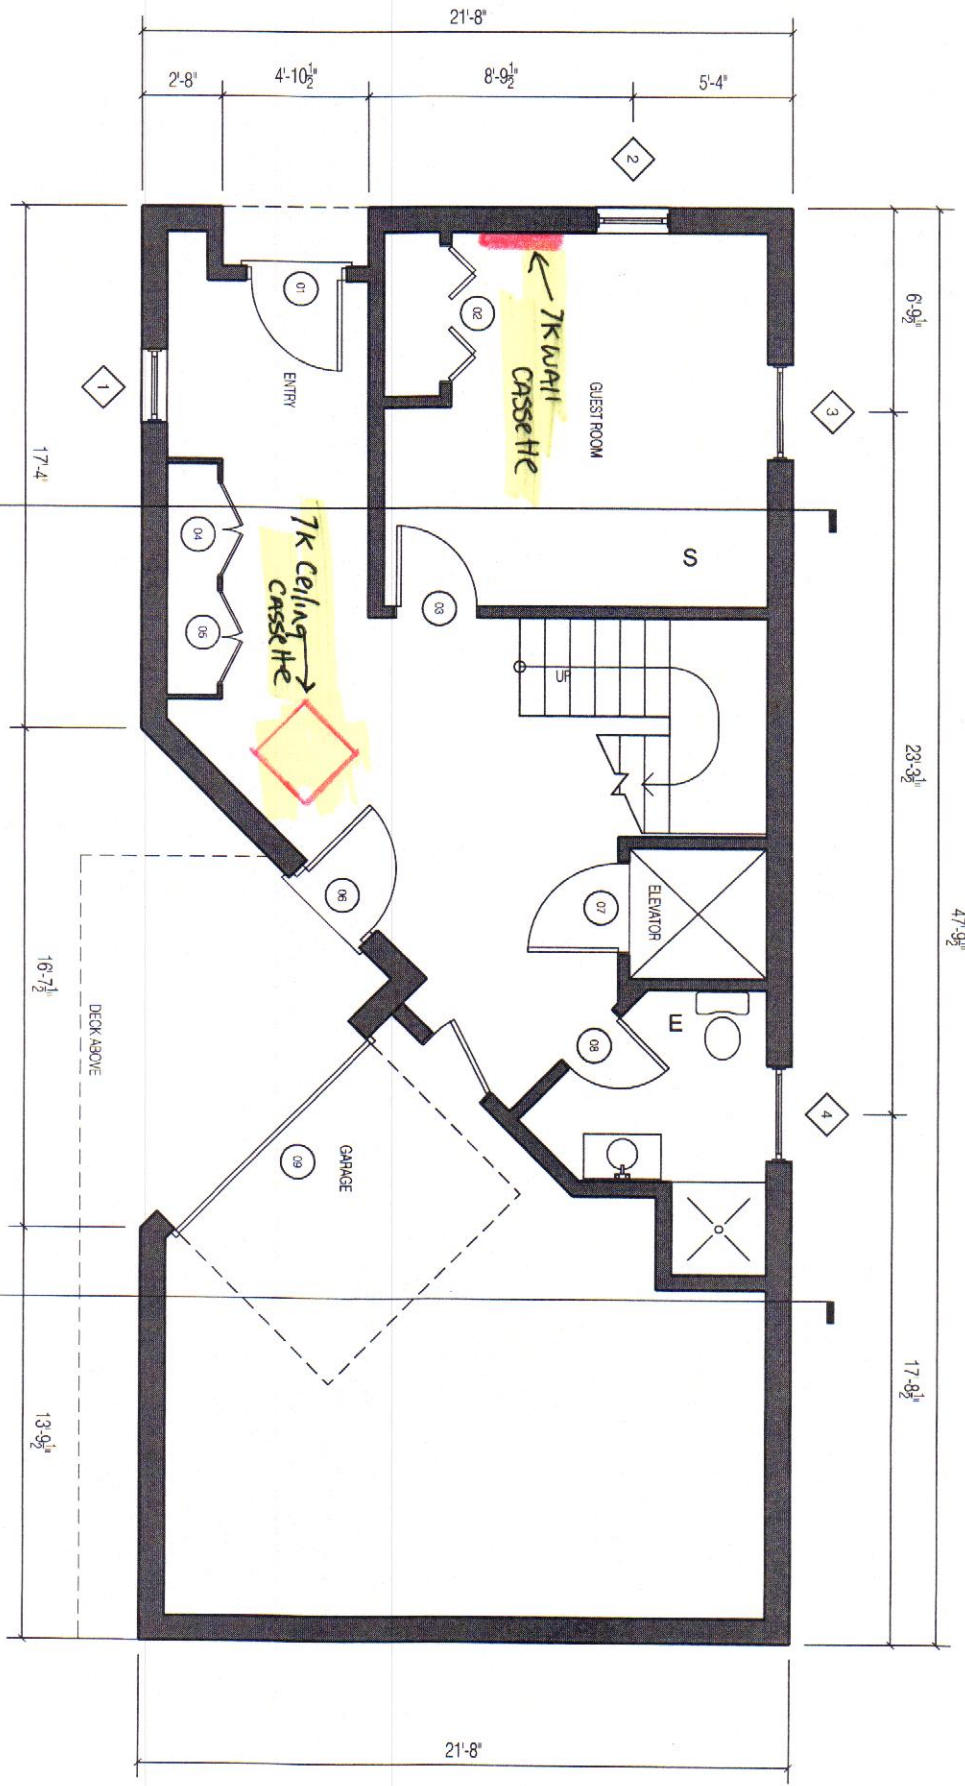

LOWER LEVEL PLAN  
 MONUMENT STREET

 


DATE:	8.13.2014
DRAWN BY:	BB
<b>A-101</b>	

02 FIRST FLOOR PLAN  
 1/4" = 1'-0"

FIRST FLOOR PLAN  
 MONUMENT STREET

SCALE: 1/4" = 1'-0"

DATE	8.13.2014
DRAWN BY	BB
<b>A-102</b>	

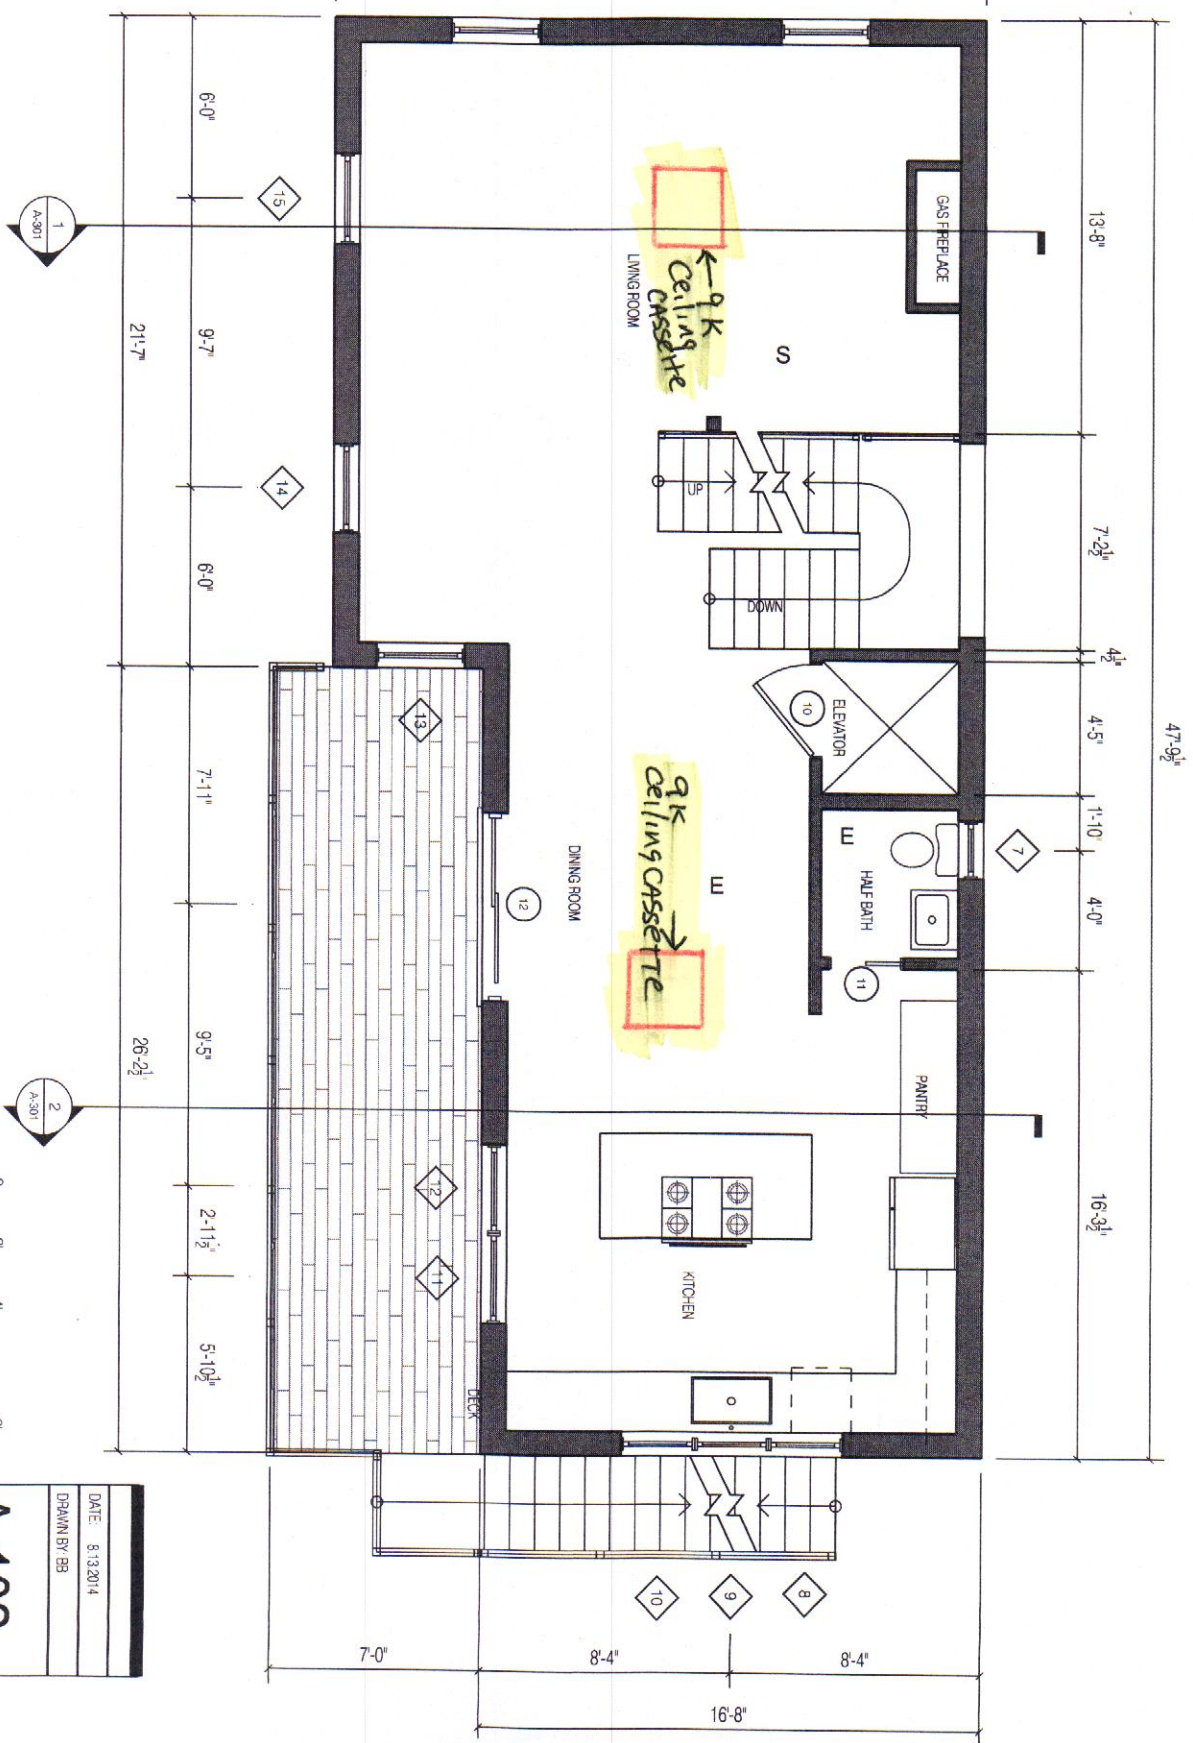




03 SECOND FLOOR PLAN  
 1/4" = 1'-0"

SECOND FLOOR PLAN  
 MONUMENT STREET



DATE: 7.30.2014
DP: AMN BY: BB
<b>A-103</b>

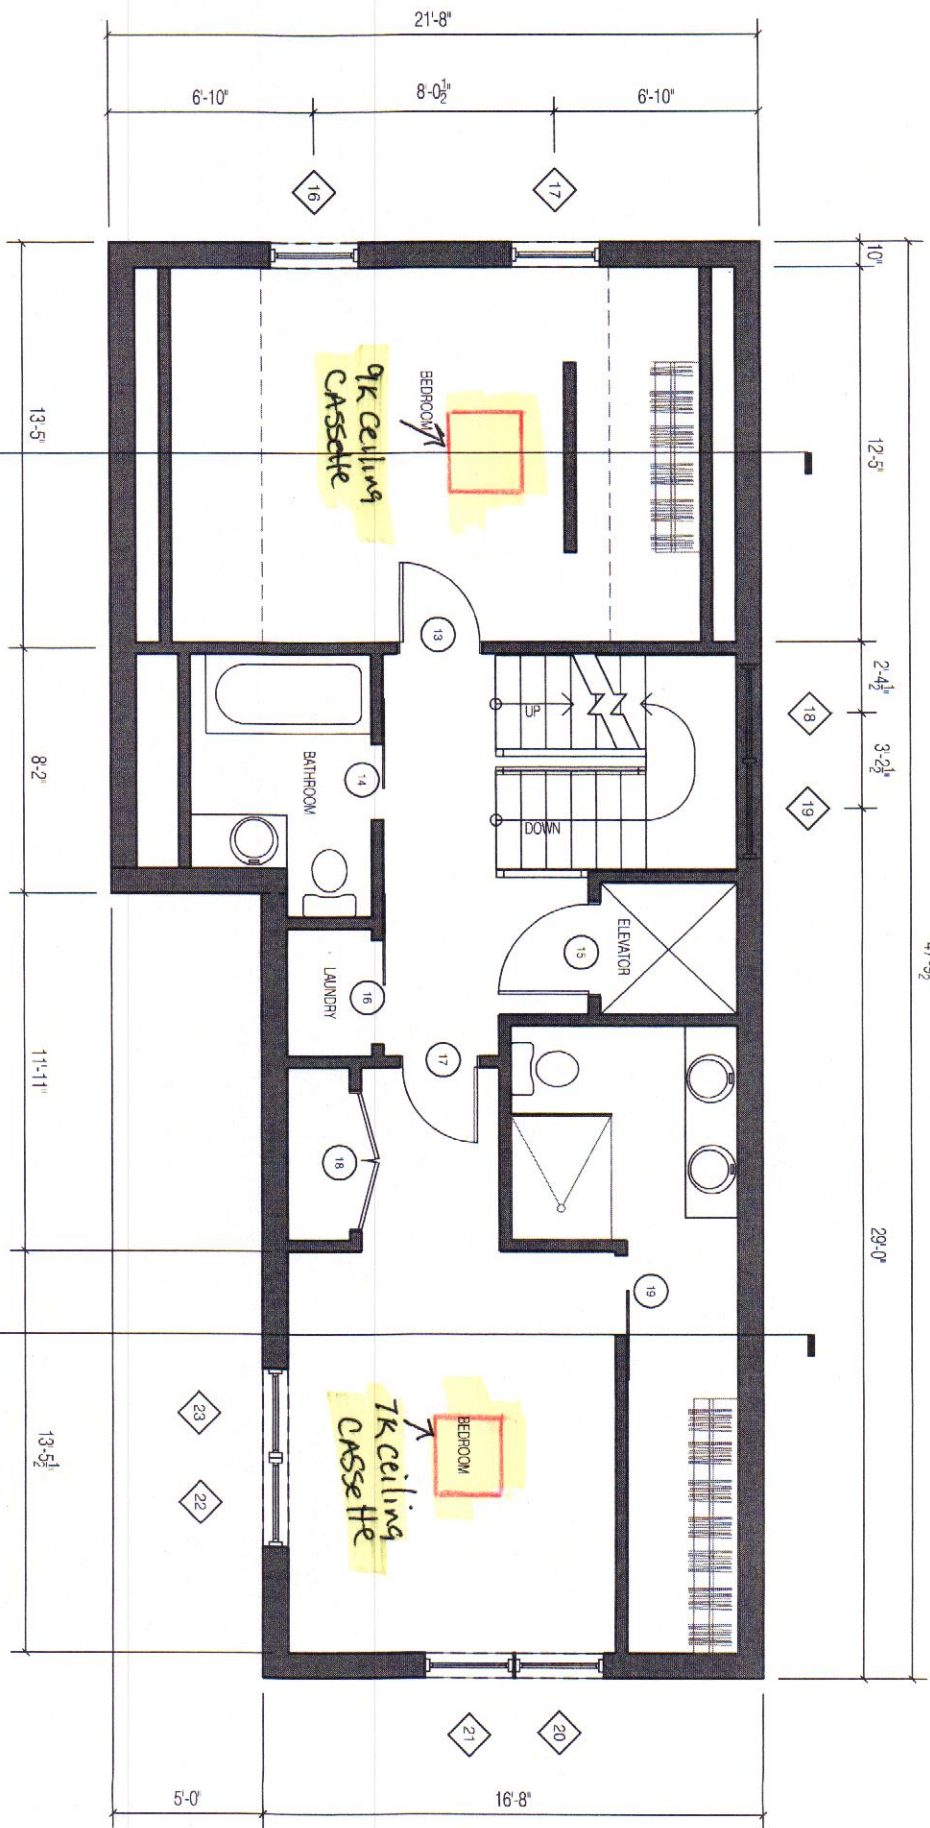



ELEVATIONS  
 MONUMENT STREET

DATE	8/13/2014
DRAWN BY	BB
<b>A-202</b>	