
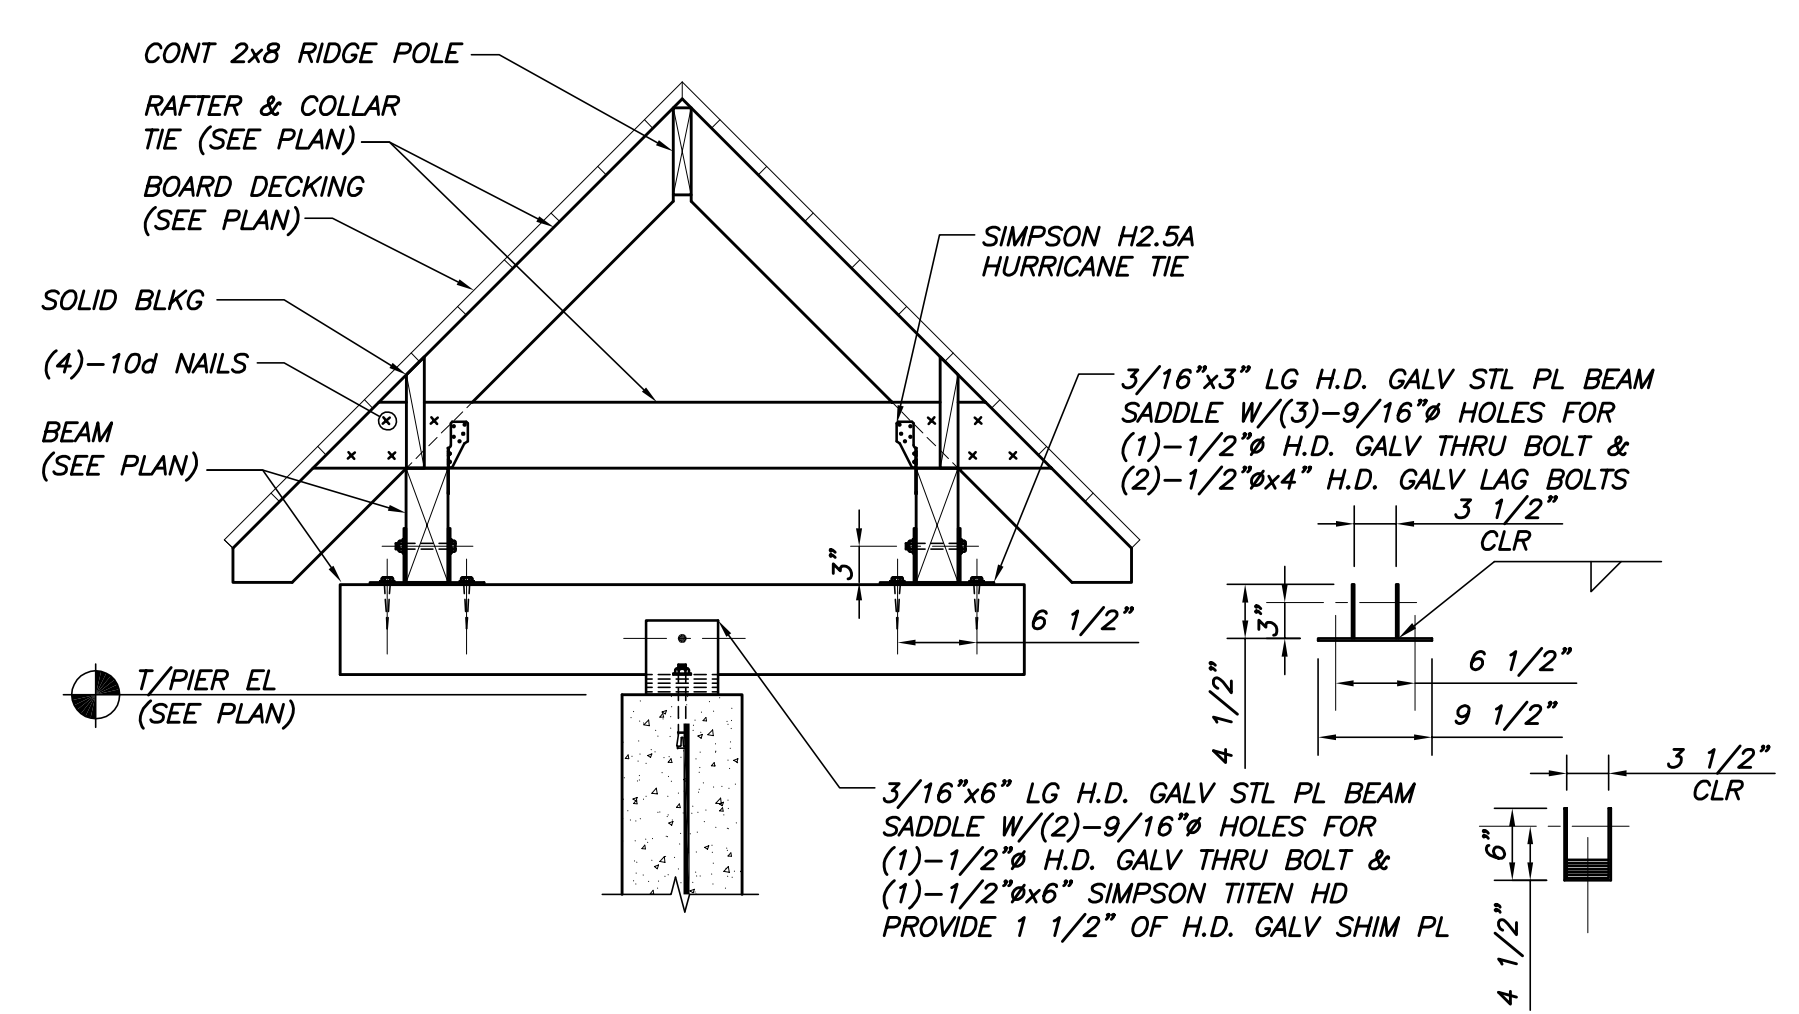


Approved For	
Issued For	PERMIT APPLICATION - NOT FOR CONSTRUCTION
Date	07/02/12
Rev. No	

TOWN HOUSE A & B
9 & 11 LAWRENCE STREET
FIRST FLOOR FRAMING PLANS

Designed	NRM	Scale	NOTED
Drawn	MSK	Date	07/02/12
Checked	NRM	Becker Job Number	2813

S1.2

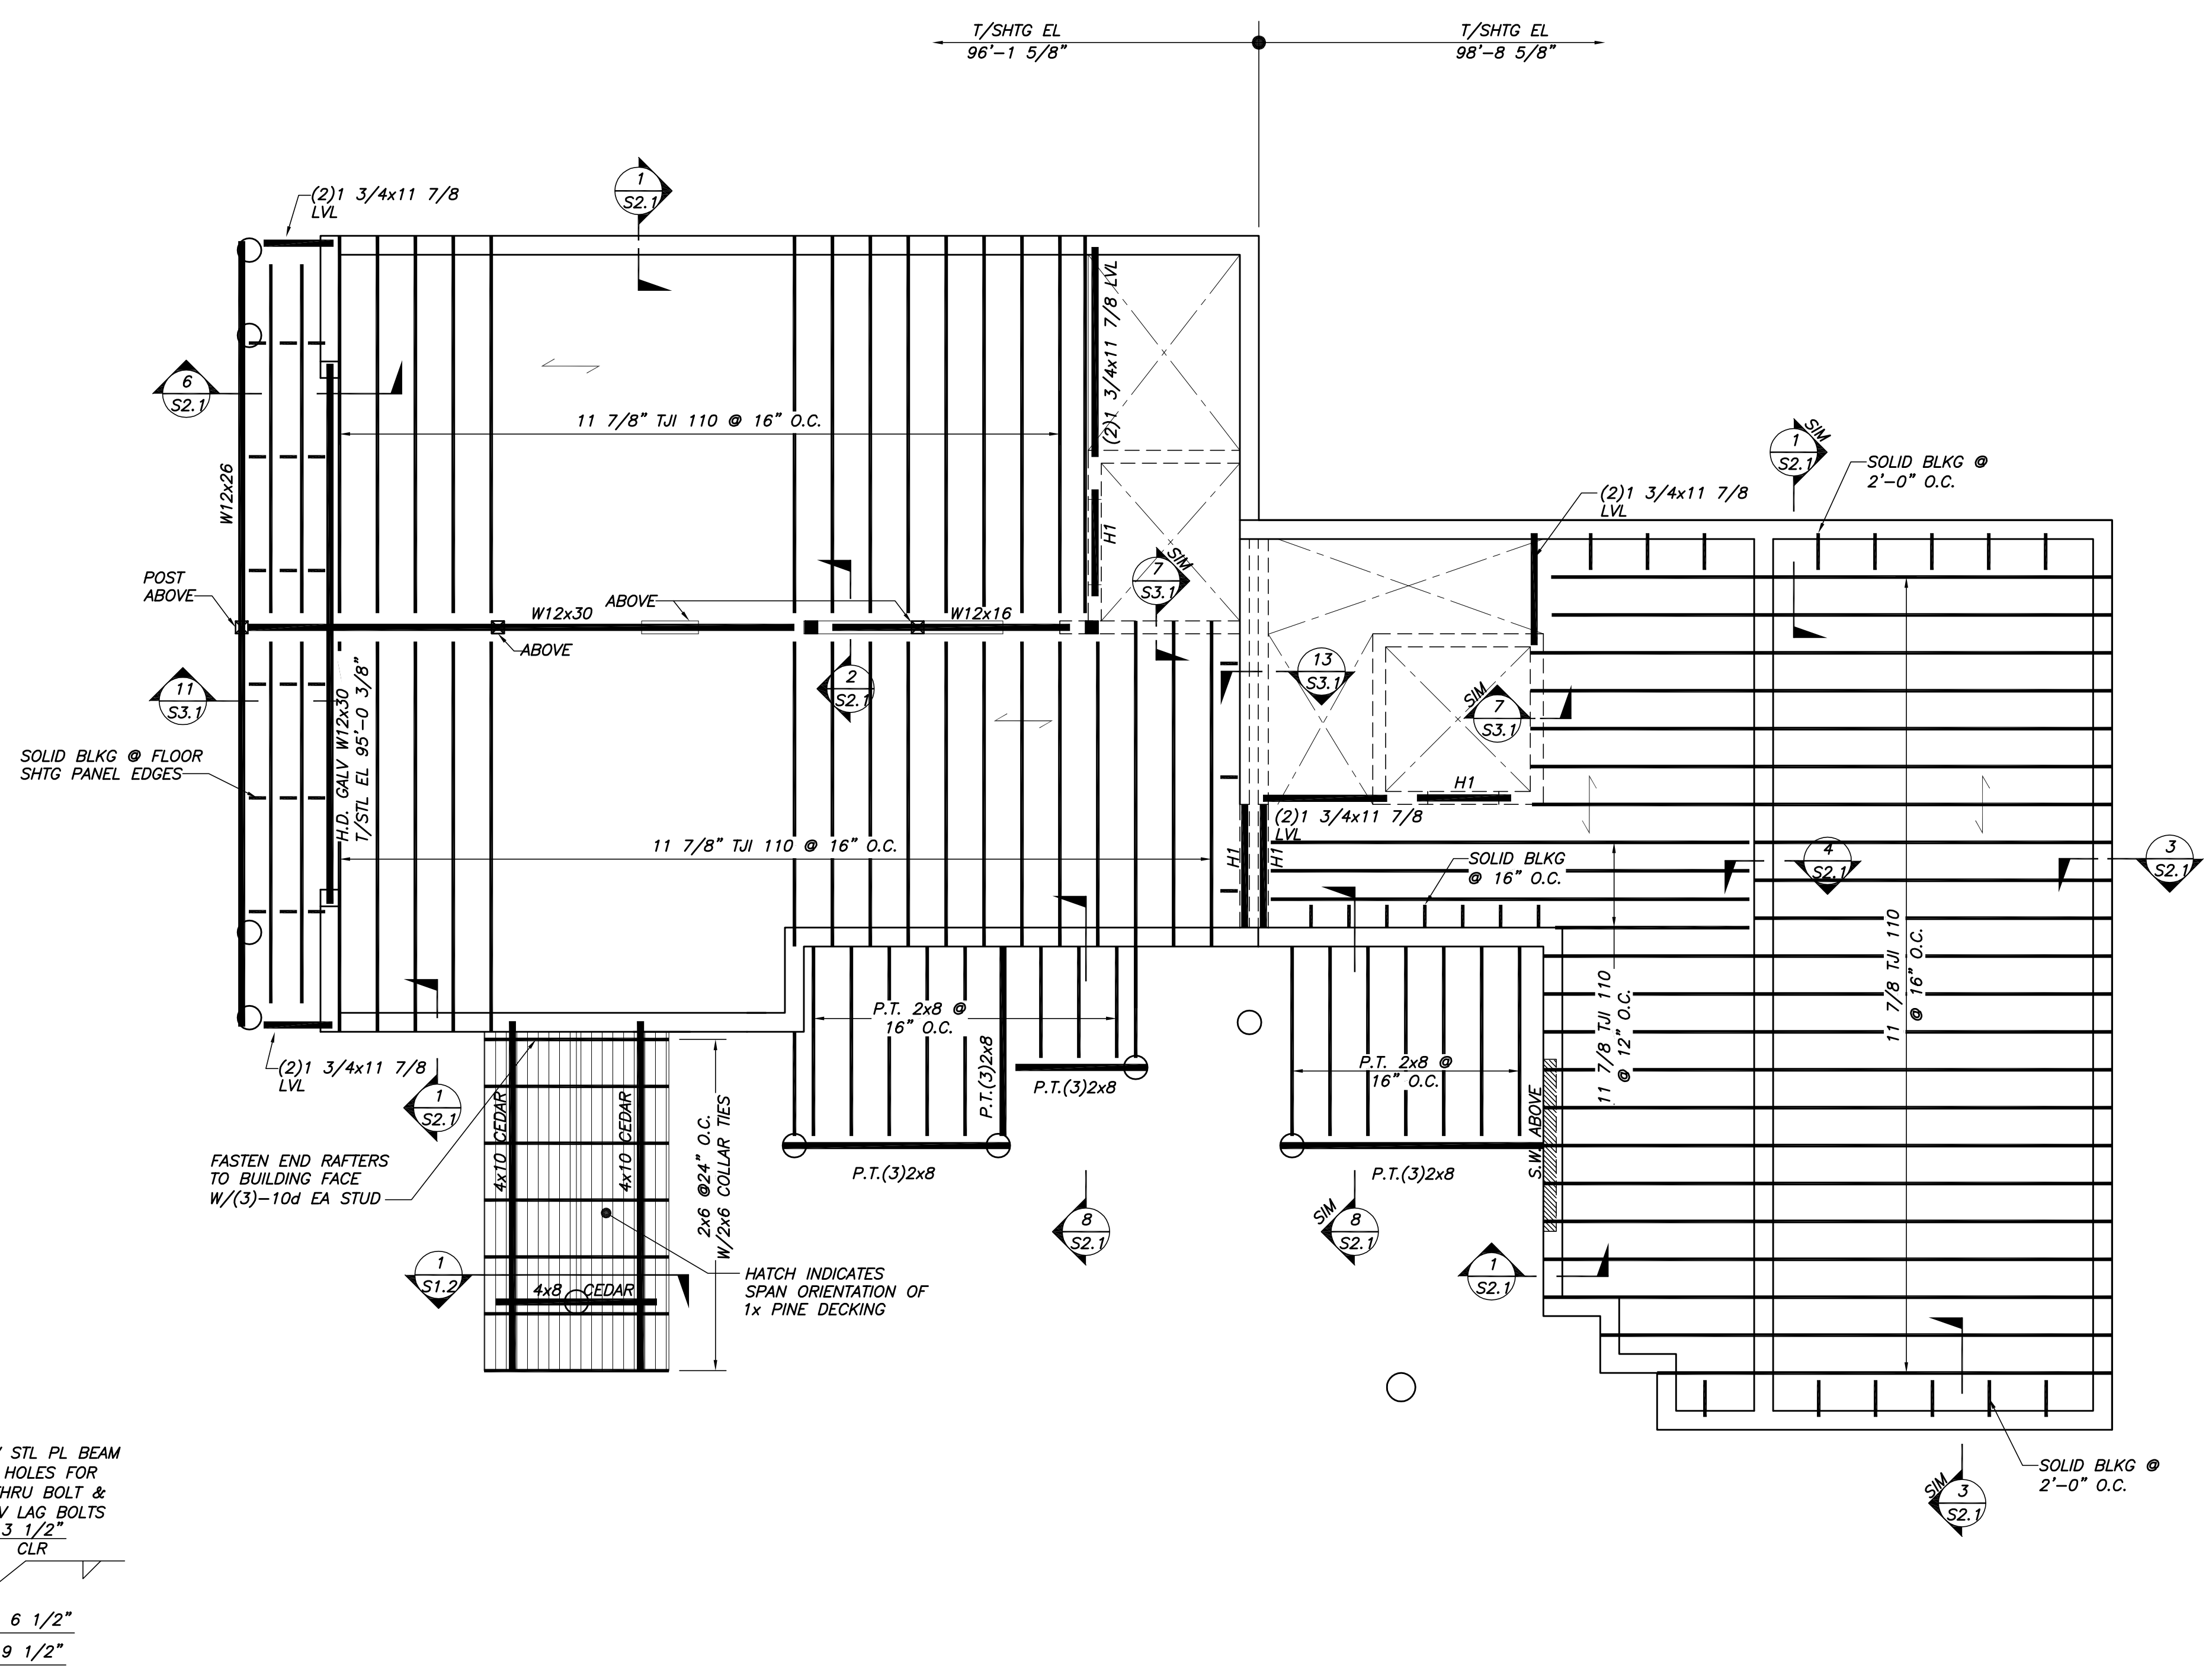

FIRST FLOOR FRAMING PLAN
1/4"=1'-0"

- NOTES:
- INDICATES SPAN DIRECTION OF 3/4" ADVANTECH FLOOR SHEATHING. SEE PLAN FOR TOP OF SHEATHING ELEVATION.
 - T/STL EL 96'-0 7/8" U.N.O.
 - H- INDICATES HEADER LOCATION. SEE SCHEDULE S1.3.
 - G/C SHALL COORDINATE ELEVATOR SHAFT WALL FRAMING W/ APPROVED ELEVATOR SHOP DRAWINGS. SEE MANUFACTURER FOR RAIL ATTACHMENT.

THIS DRAWING IS AN INSTRUMENT OF SERVICE AND SHALL REMAIN THE PROPERTY OF BECKER STRUCTURAL ENGINEERS INC. IT SHALL NOT BE REPRODUCED, COPIED, LENT, OR DISPOSED OF DIRECTLY OR INDIRECTLY FOR ANY PURPOSE OTHER THAN FOR WHICH IT IS SPECIFICALLY FURNISHED AND MUST BE RETURNED TO BECKER STRUCTURAL ENGINEERS INC. ON COMPLETION OF WORK, IF REQUESTED.