



Project	
Issued For	PERMIT APPLICATION - NOT FOR CONSTRUCTION
Date	07/02/12
Rev No	

TOWN HOUSE A & B  
9 & 11 LAWRENCE STREET  
THIRD FLOOR FRAMING PLANS


Designed	NRM	Scale	NOTED
Drawn	MSK	Date	07/02/12
Checked	NRM	Becker Job Number	2813

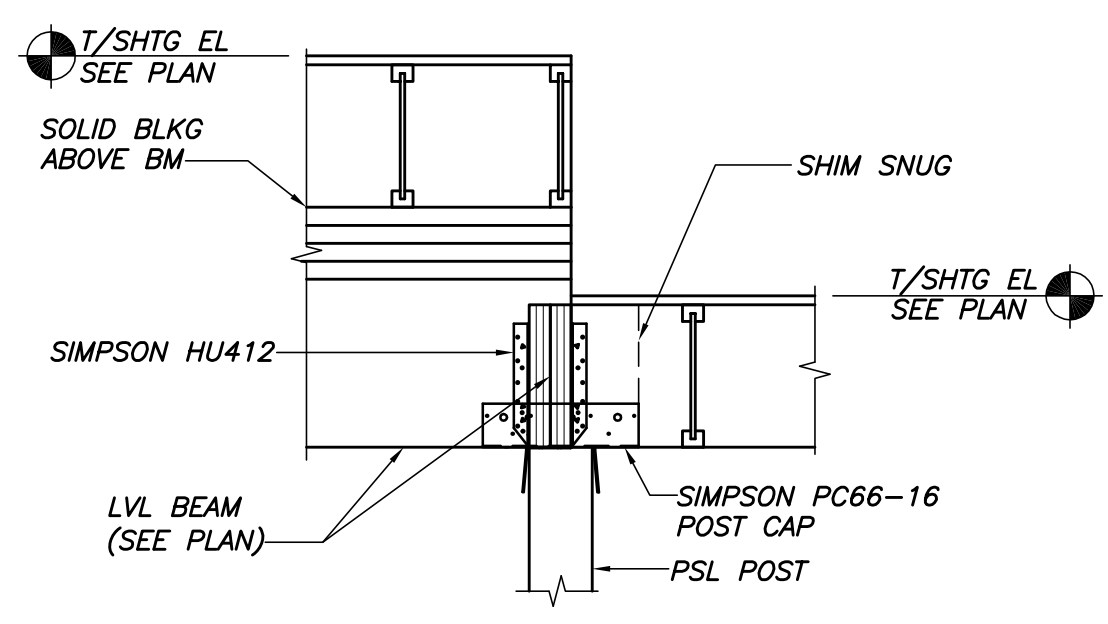


SECTION 1  
3/4"=1'-0"

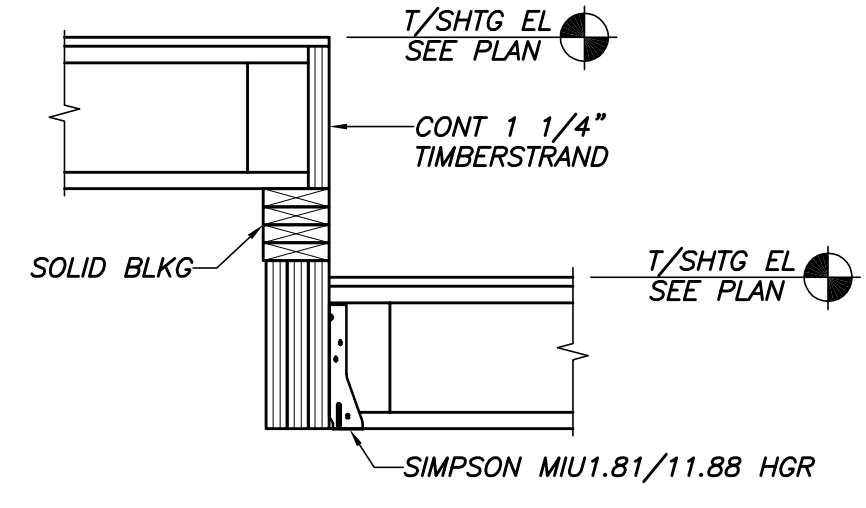

SECTION 2  
3/4"=1'-0"

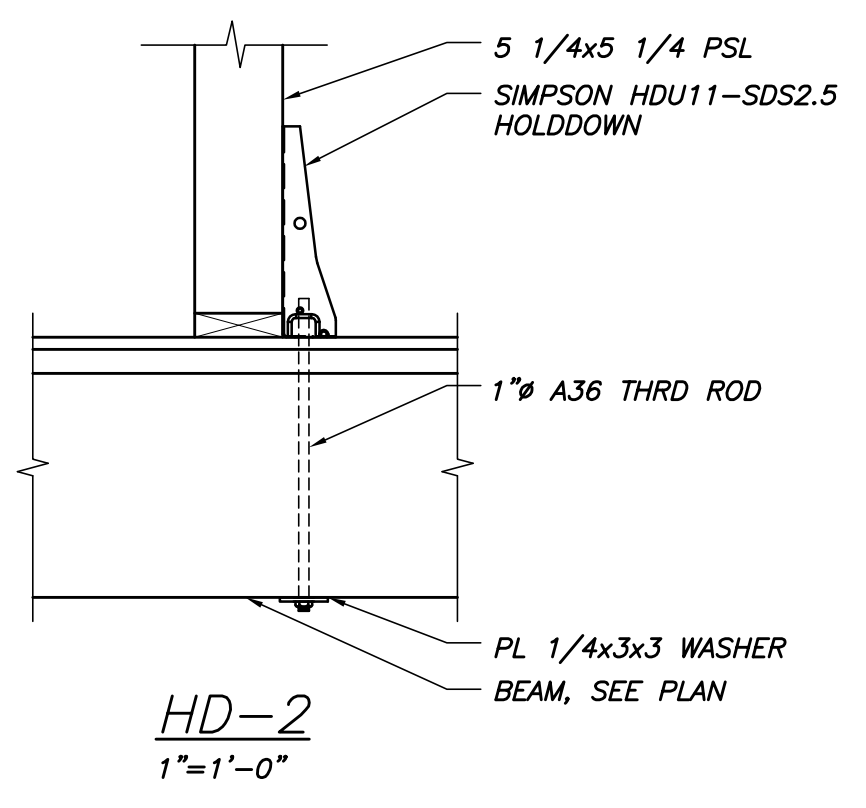

HD-2  
1"=1'-0"

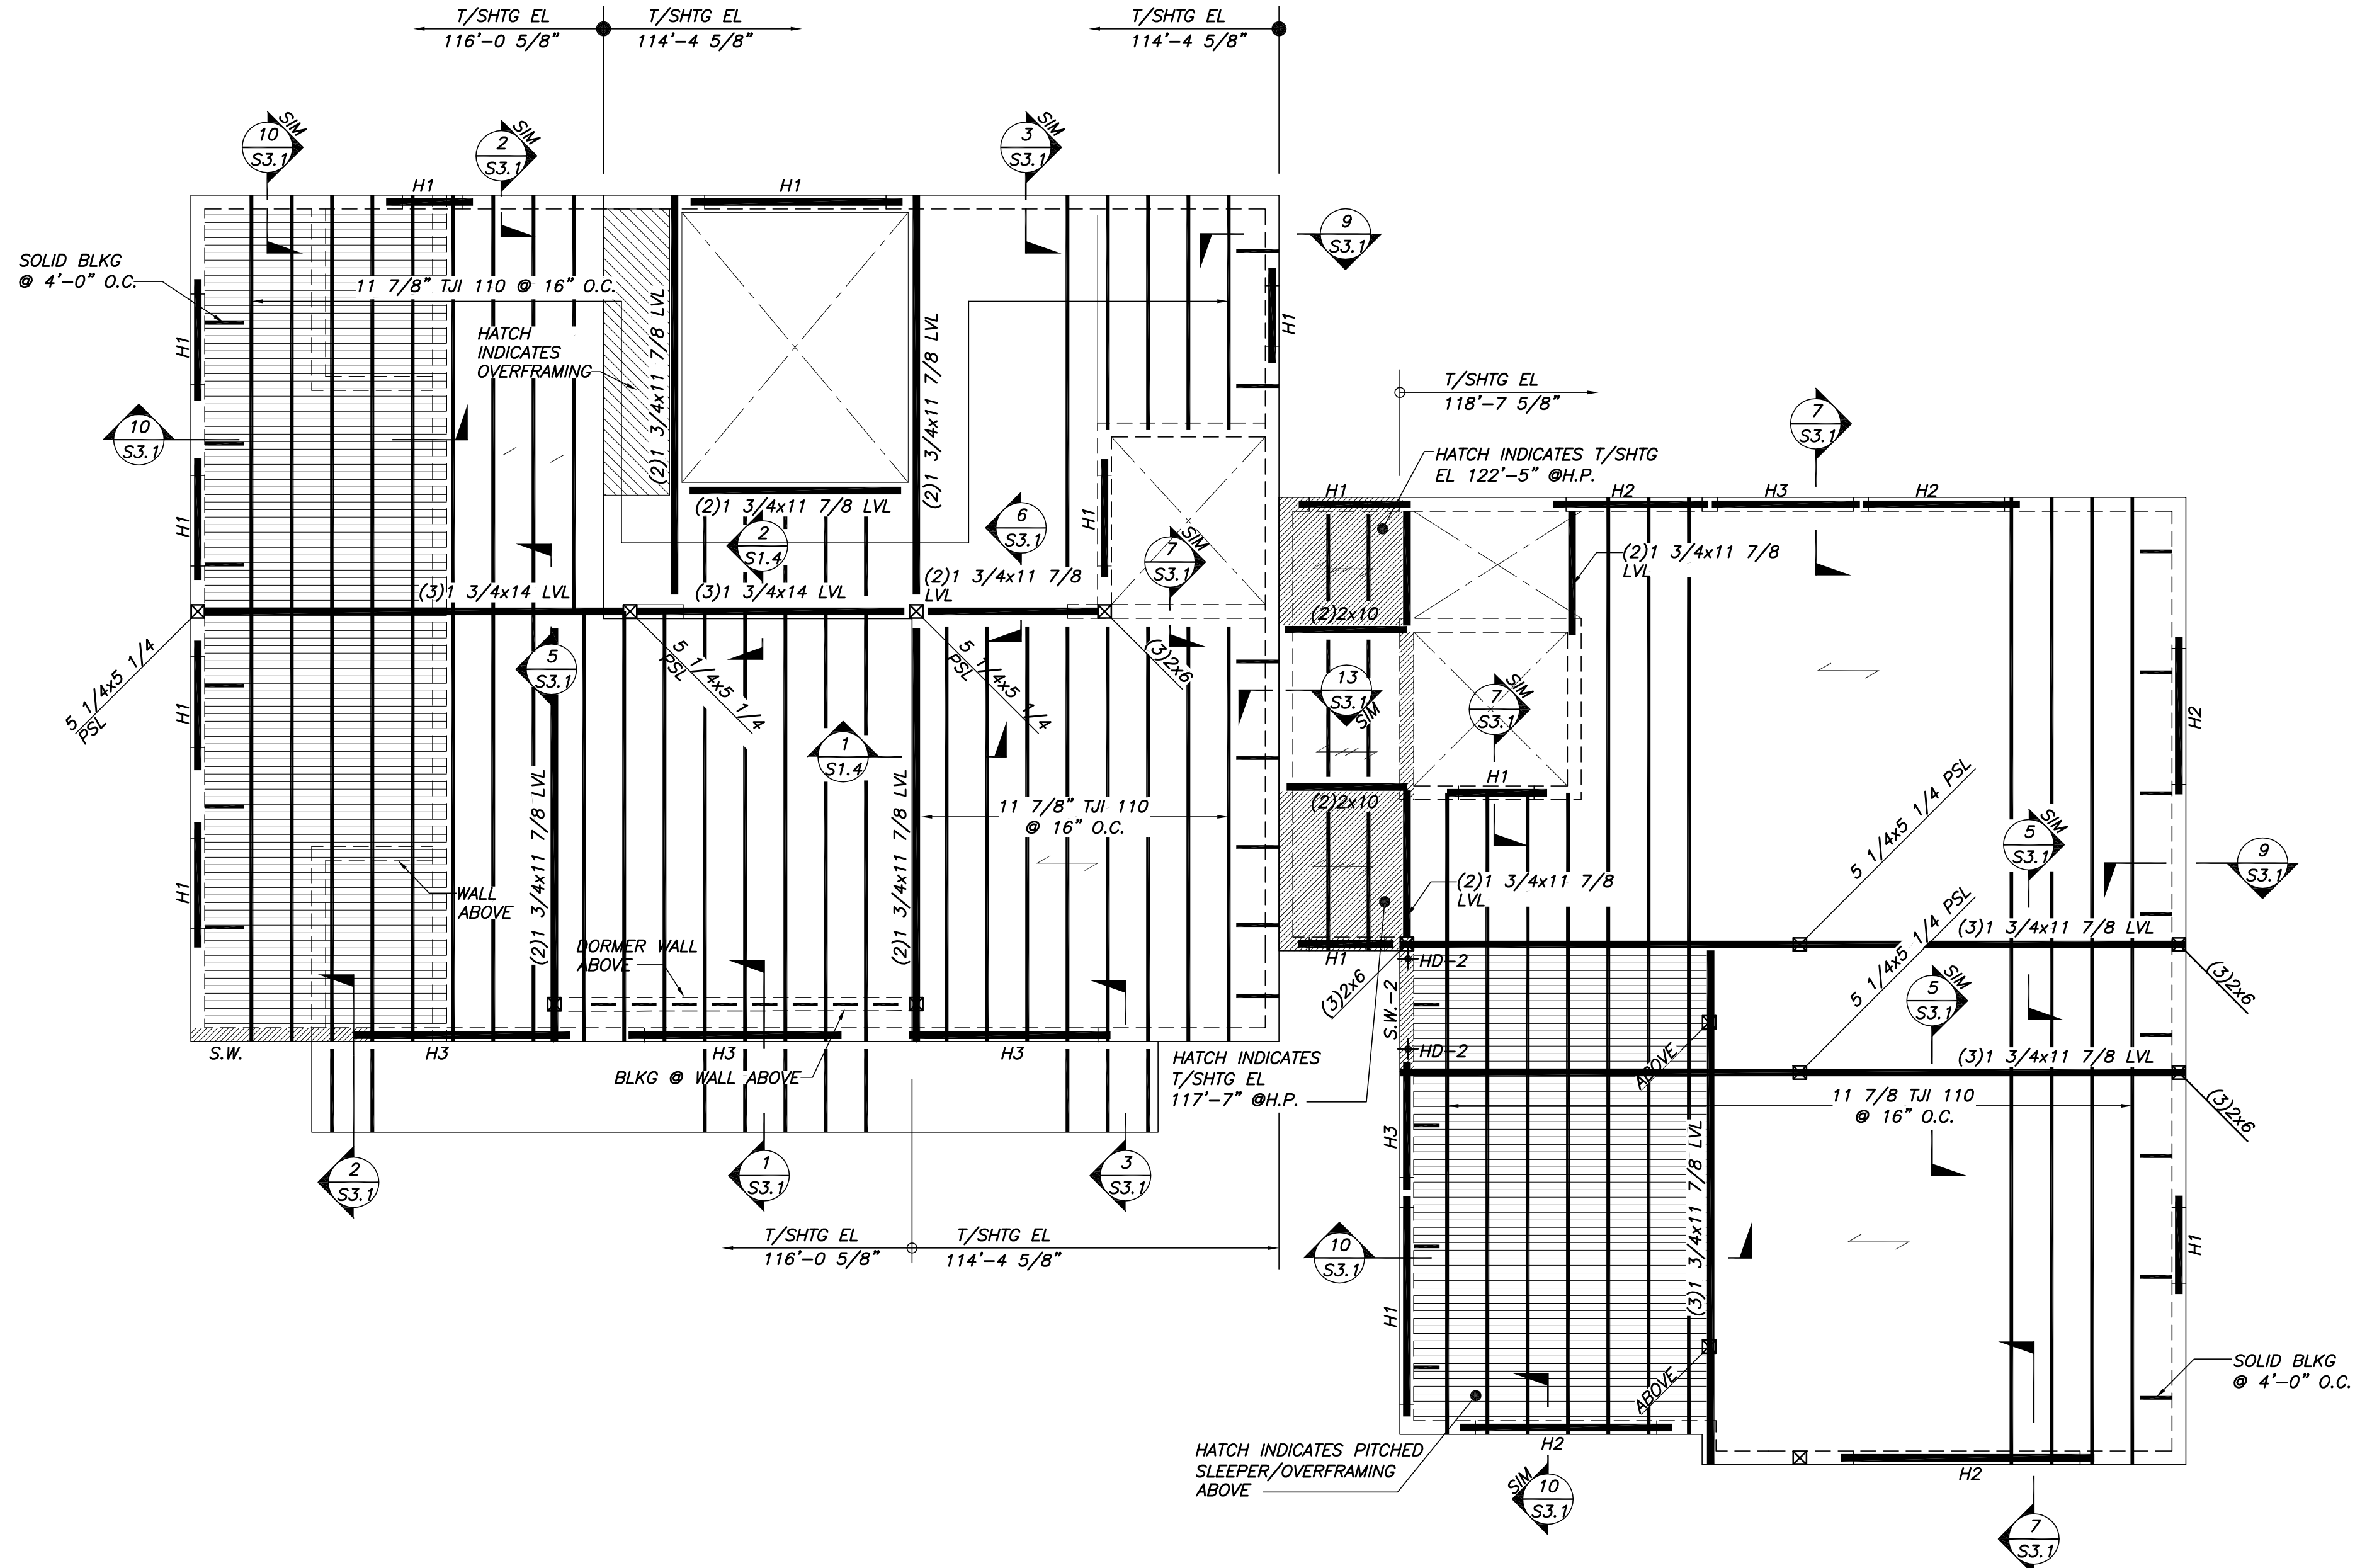

THIRD FLOOR FRAMING PLAN  
1/4"=1'-0"

- NOTES:**
1. INDICATES SPAN DIRECTION OF 3/4" ADVANTECH FLOOR SHEATHING. SEE PLAN FOR TOP OF SHEATHING ELEVATION.
  2. INDICATES SPAN DIRECTION OF 5/8" ROOF SHEATHING.
  3. H- INDICATES HEADER LOCATION. SEE SCHEDULE S1.3.
  4. G/C SHALL COORDINATE ELEVATOR SHAFT WALL FRAMING W/ APPROVED ELEVATOR SHOP DRAWINGS. SEE MANUFACTURER FOR RAIL ATTACHMENT.
  5. INDICATES SHEARWALL LOCATION. SEE SCHEDULE ON S1.3.
  6. INDICATES SHEARWALL HOLDDOWN. SEE DETAIL THIS SHEET.