


THIS DRAWING IS AN INSTRUMENT OF SERVICE AND SHALL REMAIN THE PROPERTY OF BECKER STRUCTURAL ENGINEERS. IT IS TO BE USED ONLY FOR THE PROJECT AND SITE SPECIFICALLY IDENTIFIED HEREON. IT IS NOT TO BE REPRODUCED, COPIED, OR TRANSMITTED IN ANY FORM OR BY ANY MEANS, ELECTRONIC OR MECHANICAL, INCLUDING PHOTOCOPYING, RECORDING, OR BY ANY INFORMATION STORAGE AND RETRIEVAL SYSTEM, WITHOUT THE WRITTEN PERMISSION OF BECKER STRUCTURAL ENGINEERS.

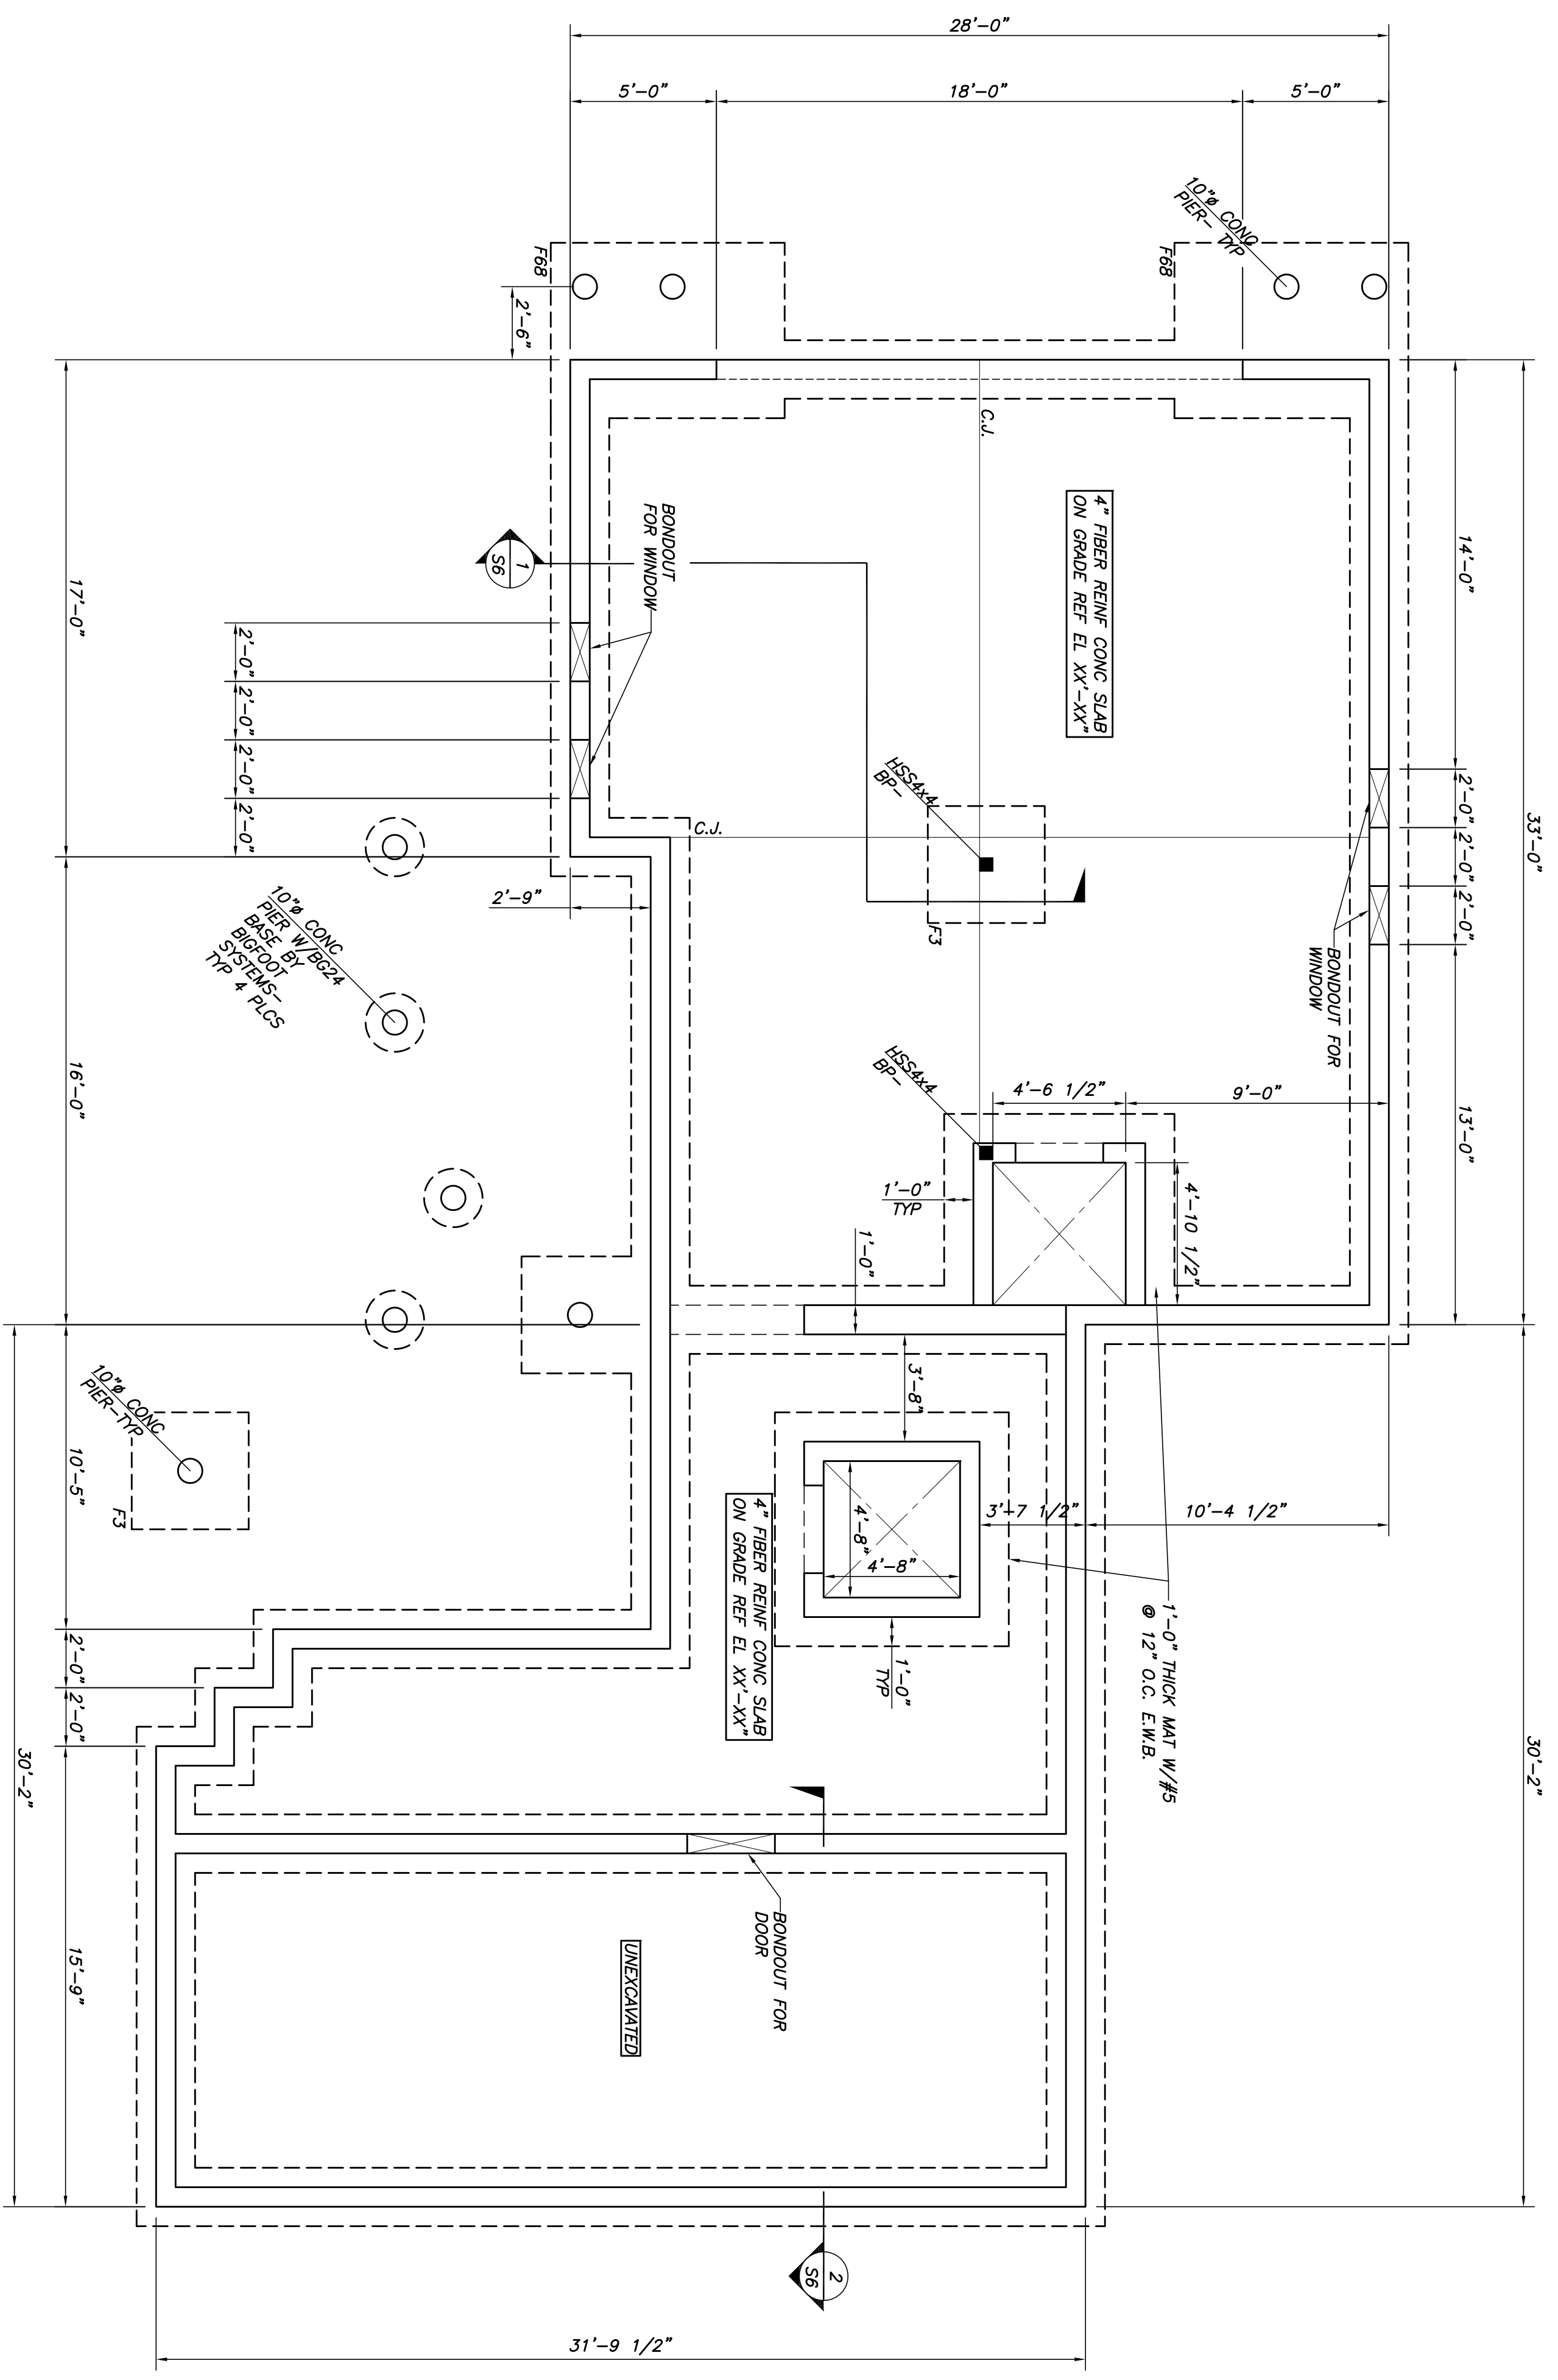

FOUNDATION PLAN

1/4"=1'-0"

- NOTES:
1. SEE PLAN FOR TYPICAL ELEVATIONS.
 2. (XXX-XX) INDICATES APPROXIMATE TOP OF FOOTING ELEVATION FROM LOWER LEVEL SLAB.
 3. C.M. INDICATES SLAB CONTRACTION JOINT. SEE TOP DETAIL DWG. S2.
 4. BP- INDICATES BASE PLATE TYPE. SEE DWG. S2.1 FOR ADDL. INFO.
 5. F- INDICATES ISOLATED CONCRETE SPREAD FOOTING. SEE SCHEDULE THIS DWG. FOR ADDL. INFO.

FOOTING SCHEDULE

MARK	SIZE	REINFC (E.W.B. U.N.O.)
F3	3'-0"x3'-0"x1'-0" THICK	4#5 E.W.B.
F88	6'-0"x8'-0"x1'-0" THICK	7#5 L.W.B. 9#5 S.W.B.

NOT FOR CONSTRUCTION
PROGRESS SET 04/27/12

TOWN HOUSE A & B
9 & 11 LAWRENCE STREET

FOUNDATION PLANS

Rev No	Date	Issued For	Appr
	4/27/12	PERMIT APPLICATION- NOT FOR CONSTRUCTION	

BECKER
STRUCTURAL ENGINEERS

75 York Street, Portland, Maine 04101
207.879.1838 • beckerstructural.com

Designed	Scale
NRM	NOTED
Drawn	Date
MSK	04/27/12
Checked	Becker Job Number
NRM	2813

S1