
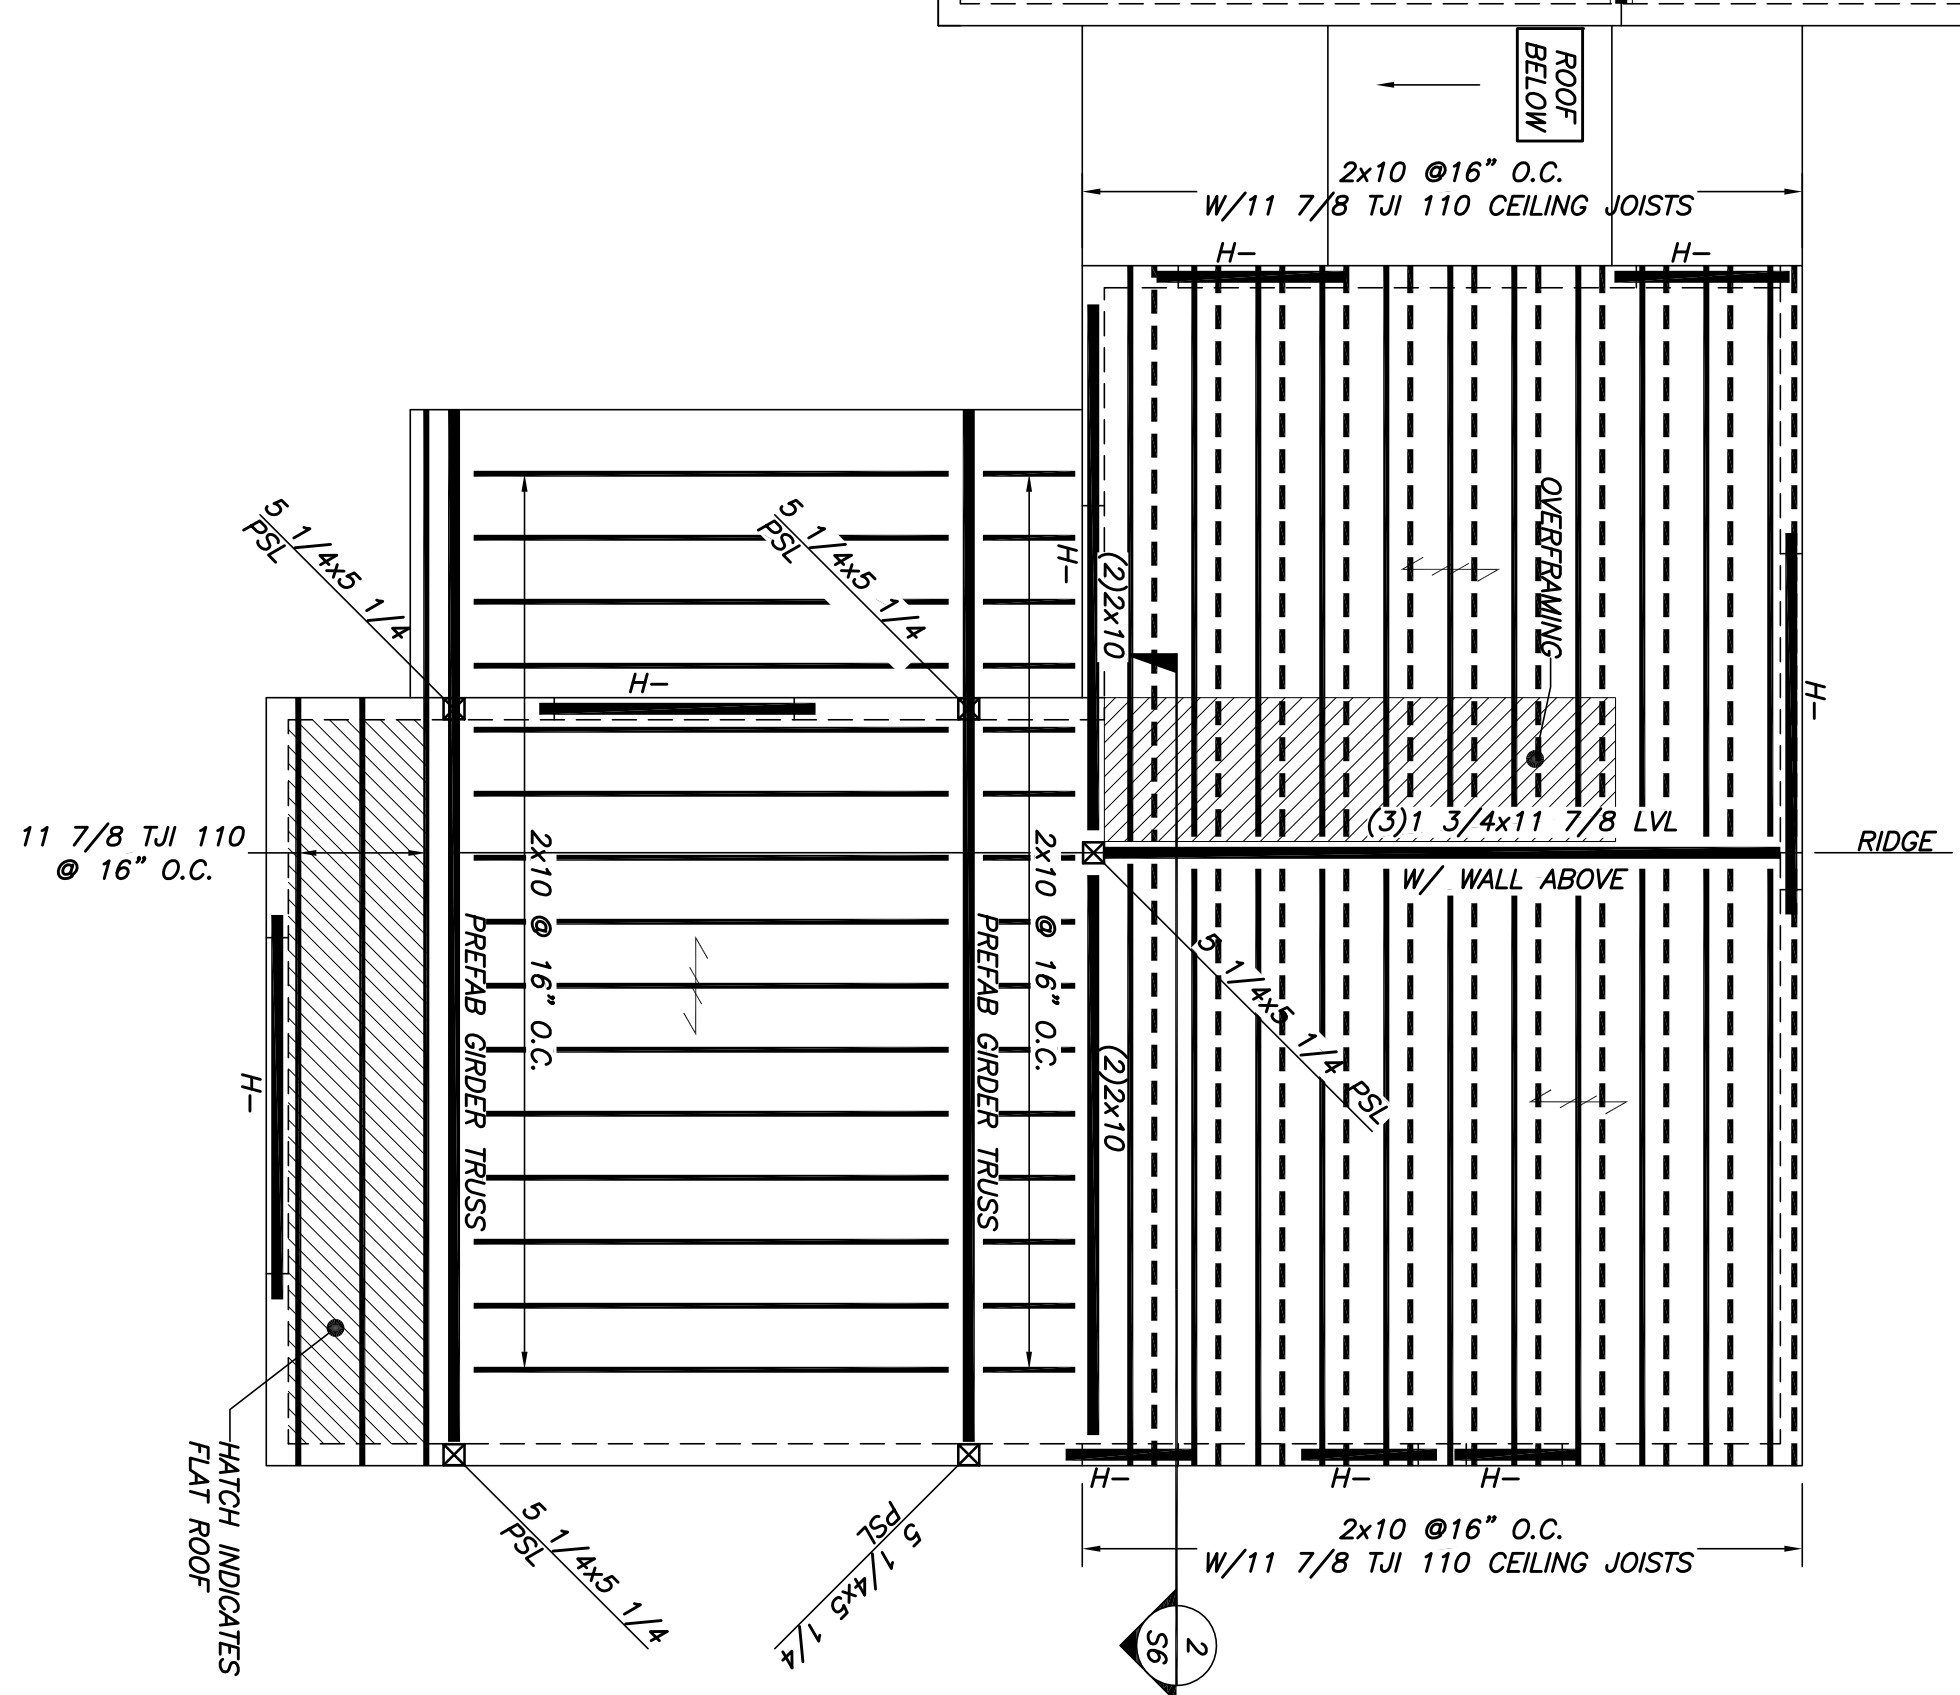


THIS DRAWING IS AN INSTRUMENT OF SERVICE AND SHALL REMAIN THE PROPERTY OF BECKER STRUCTURAL ENGINEERS. IT IS TO BE USED ONLY FOR THE PROJECT AND SITE SPECIFICALLY IDENTIFIED HEREON. IT IS NOT TO BE REPRODUCED, COPIED, REPRODUCED, OR TRANSMITTED IN ANY FORM OR BY ANY MEANS, ELECTRONIC OR MECHANICAL, INCLUDING PHOTOCOPYING, RECORDING, OR BY ANY INFORMATION STORAGE AND RETRIEVAL SYSTEM, WITHOUT THE WRITTEN PERMISSION OF BECKER STRUCTURAL ENGINEERS.

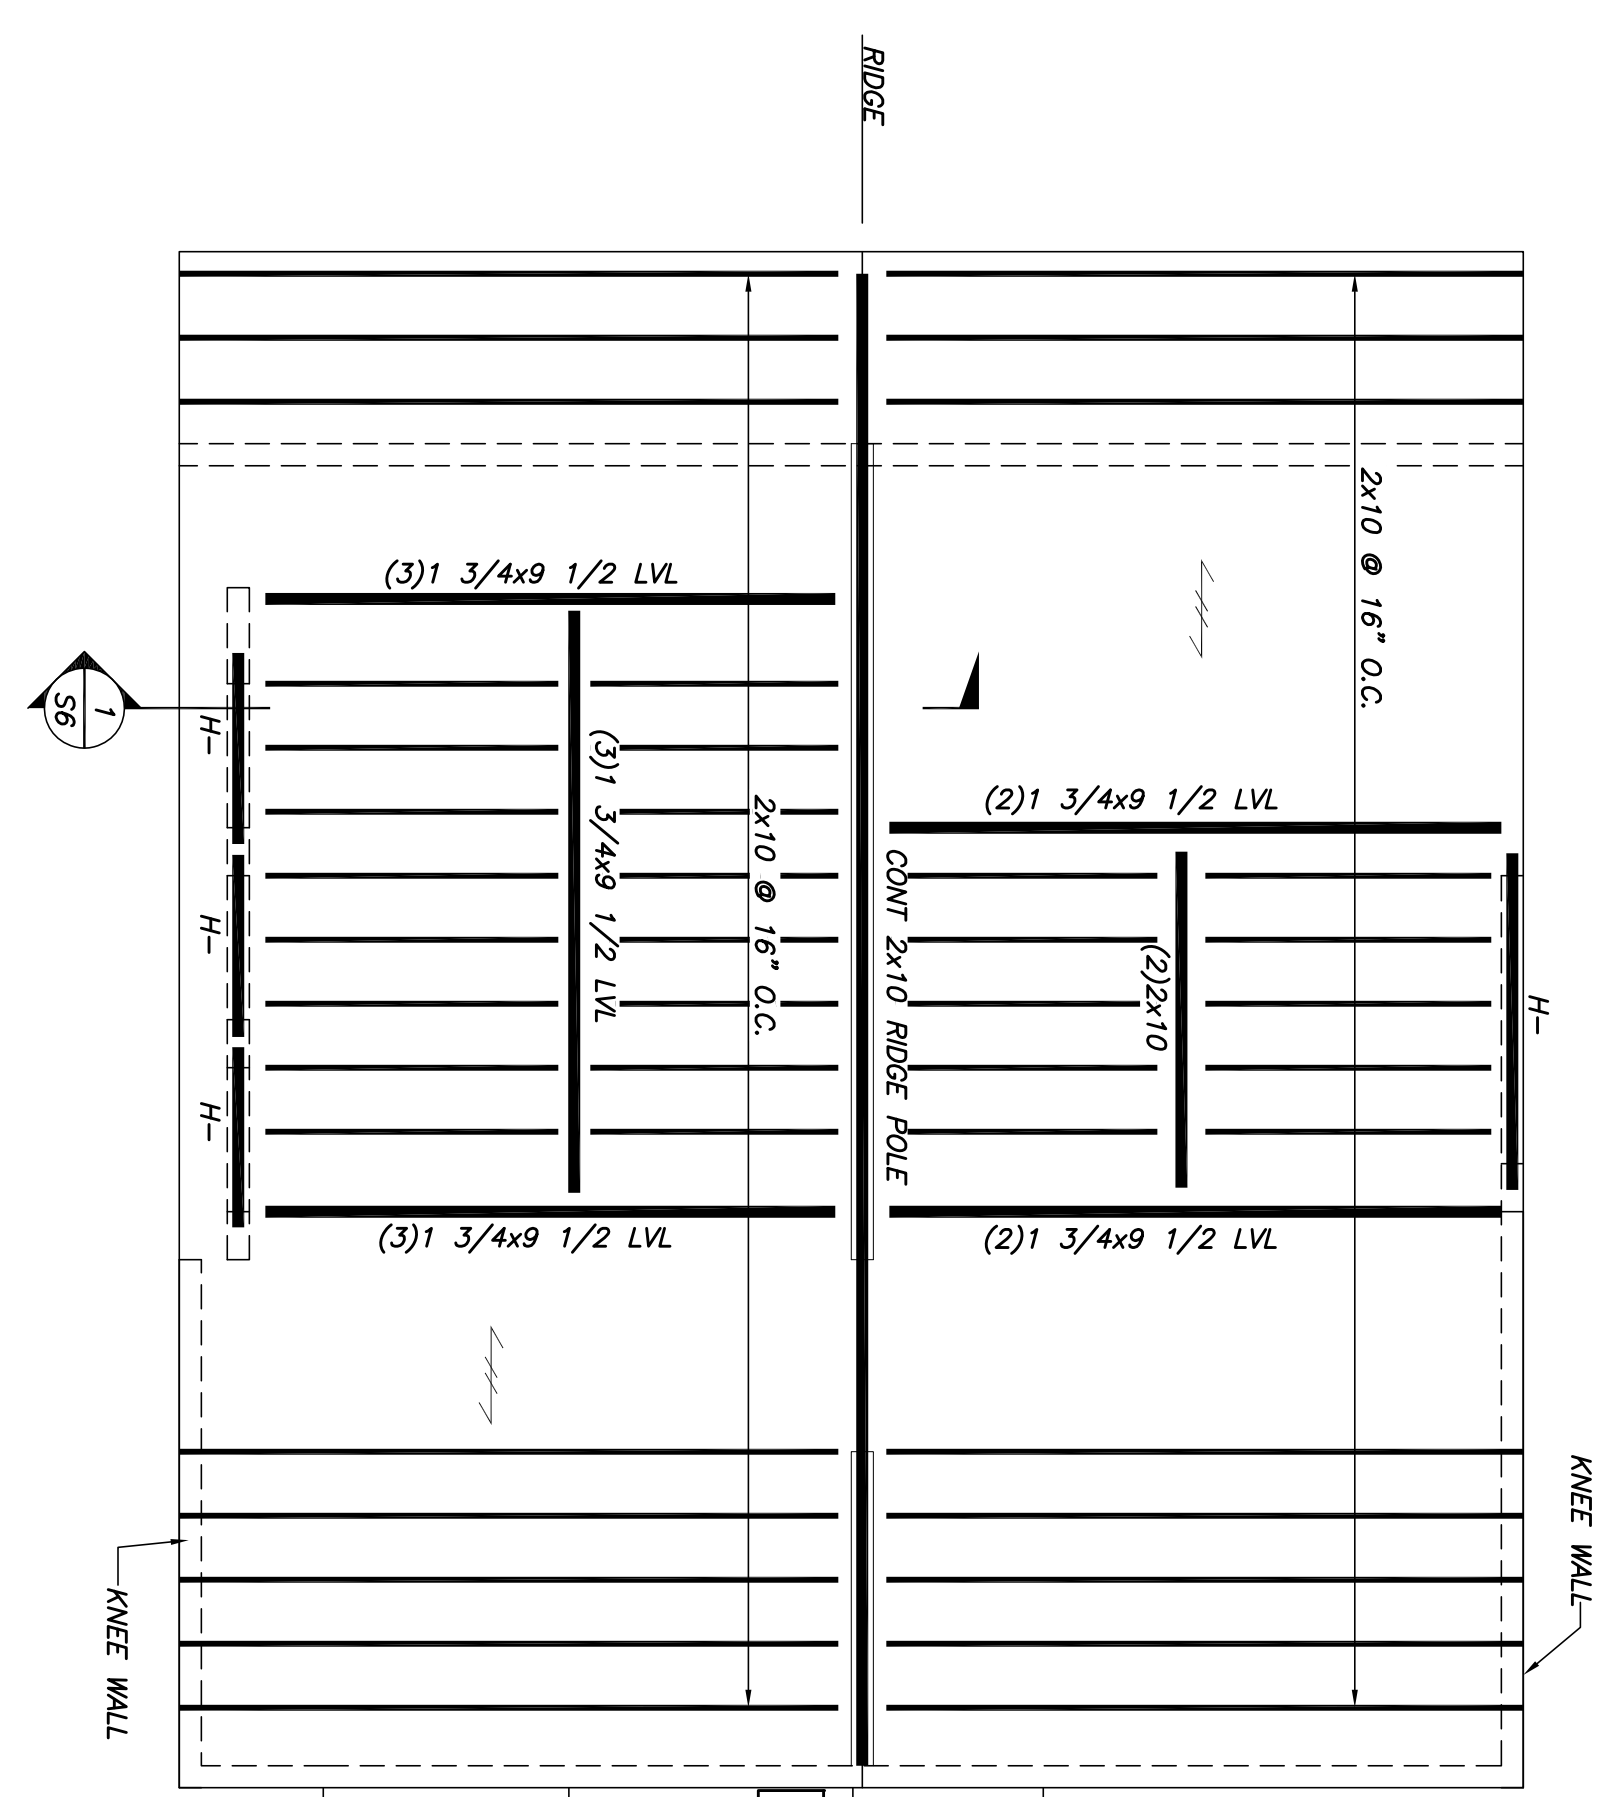

ROOF FRAMING PLAN
1/4" = 1'-0"

- NOTES:
1. INDICATES SPAN DIRECTION OF 5/8" ROOF SHEATHING.
 2. H- INDICATES HEADER LOCATION. SIZES TO COMPLY W/IBC TABLE 2308.9.5 & 2308.9.6.

NOT FOR CONSTRUCTION
PROGRESS SET 04/27/12

Designed	Scale
NRM	NOTED
Drawn	Date
MSK	04/27/12
Checked	Becker Job Number
NRM	2813

TOWN HOUSE A & B
9 & 11 LAWRENCE STREET

ROOF FRAMING

Rev No	Date	Issued For	Appr
	4/27/12	PERMIT APPLICATION - NOT FOR CONSTRUCTION	

BECKER
STRUCTURAL ENGINEERS
75 York Street, Portland, Maine 04101
207.879.1838 • beckerstructural.com

S5