


DOOR SCHEDULE		DOOR	THRESH	FRAME	LABEL
No	LOCATION	SIZE	Material	Material	
1	VESTIBULE ENTRANCE	3'-0\"/>			
2	GARDEN SHED	3'-0\"/>			
3	ELEVATOR DOOR	3'-0\"/>			
4	ELEVATOR DOOR	3'-0\"/>			
5	ELEVATOR DOOR	3'-0\"/>			

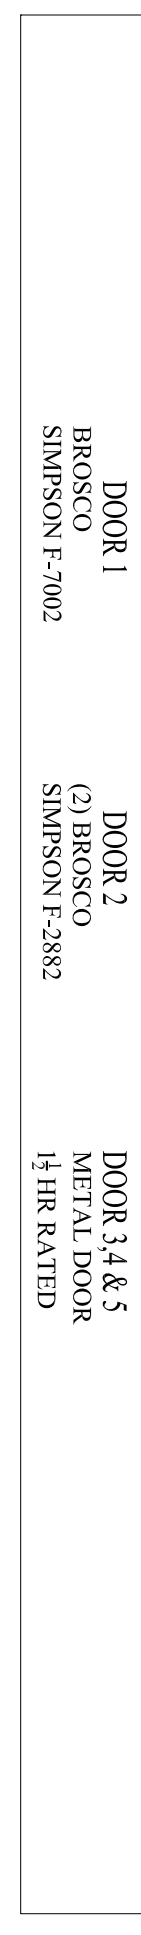

4 SECTION
SCALE: 1/4" = 1'-0"

5 SECTION
SCALE: 1/4" = 1'-0"

WALL TYPES

