


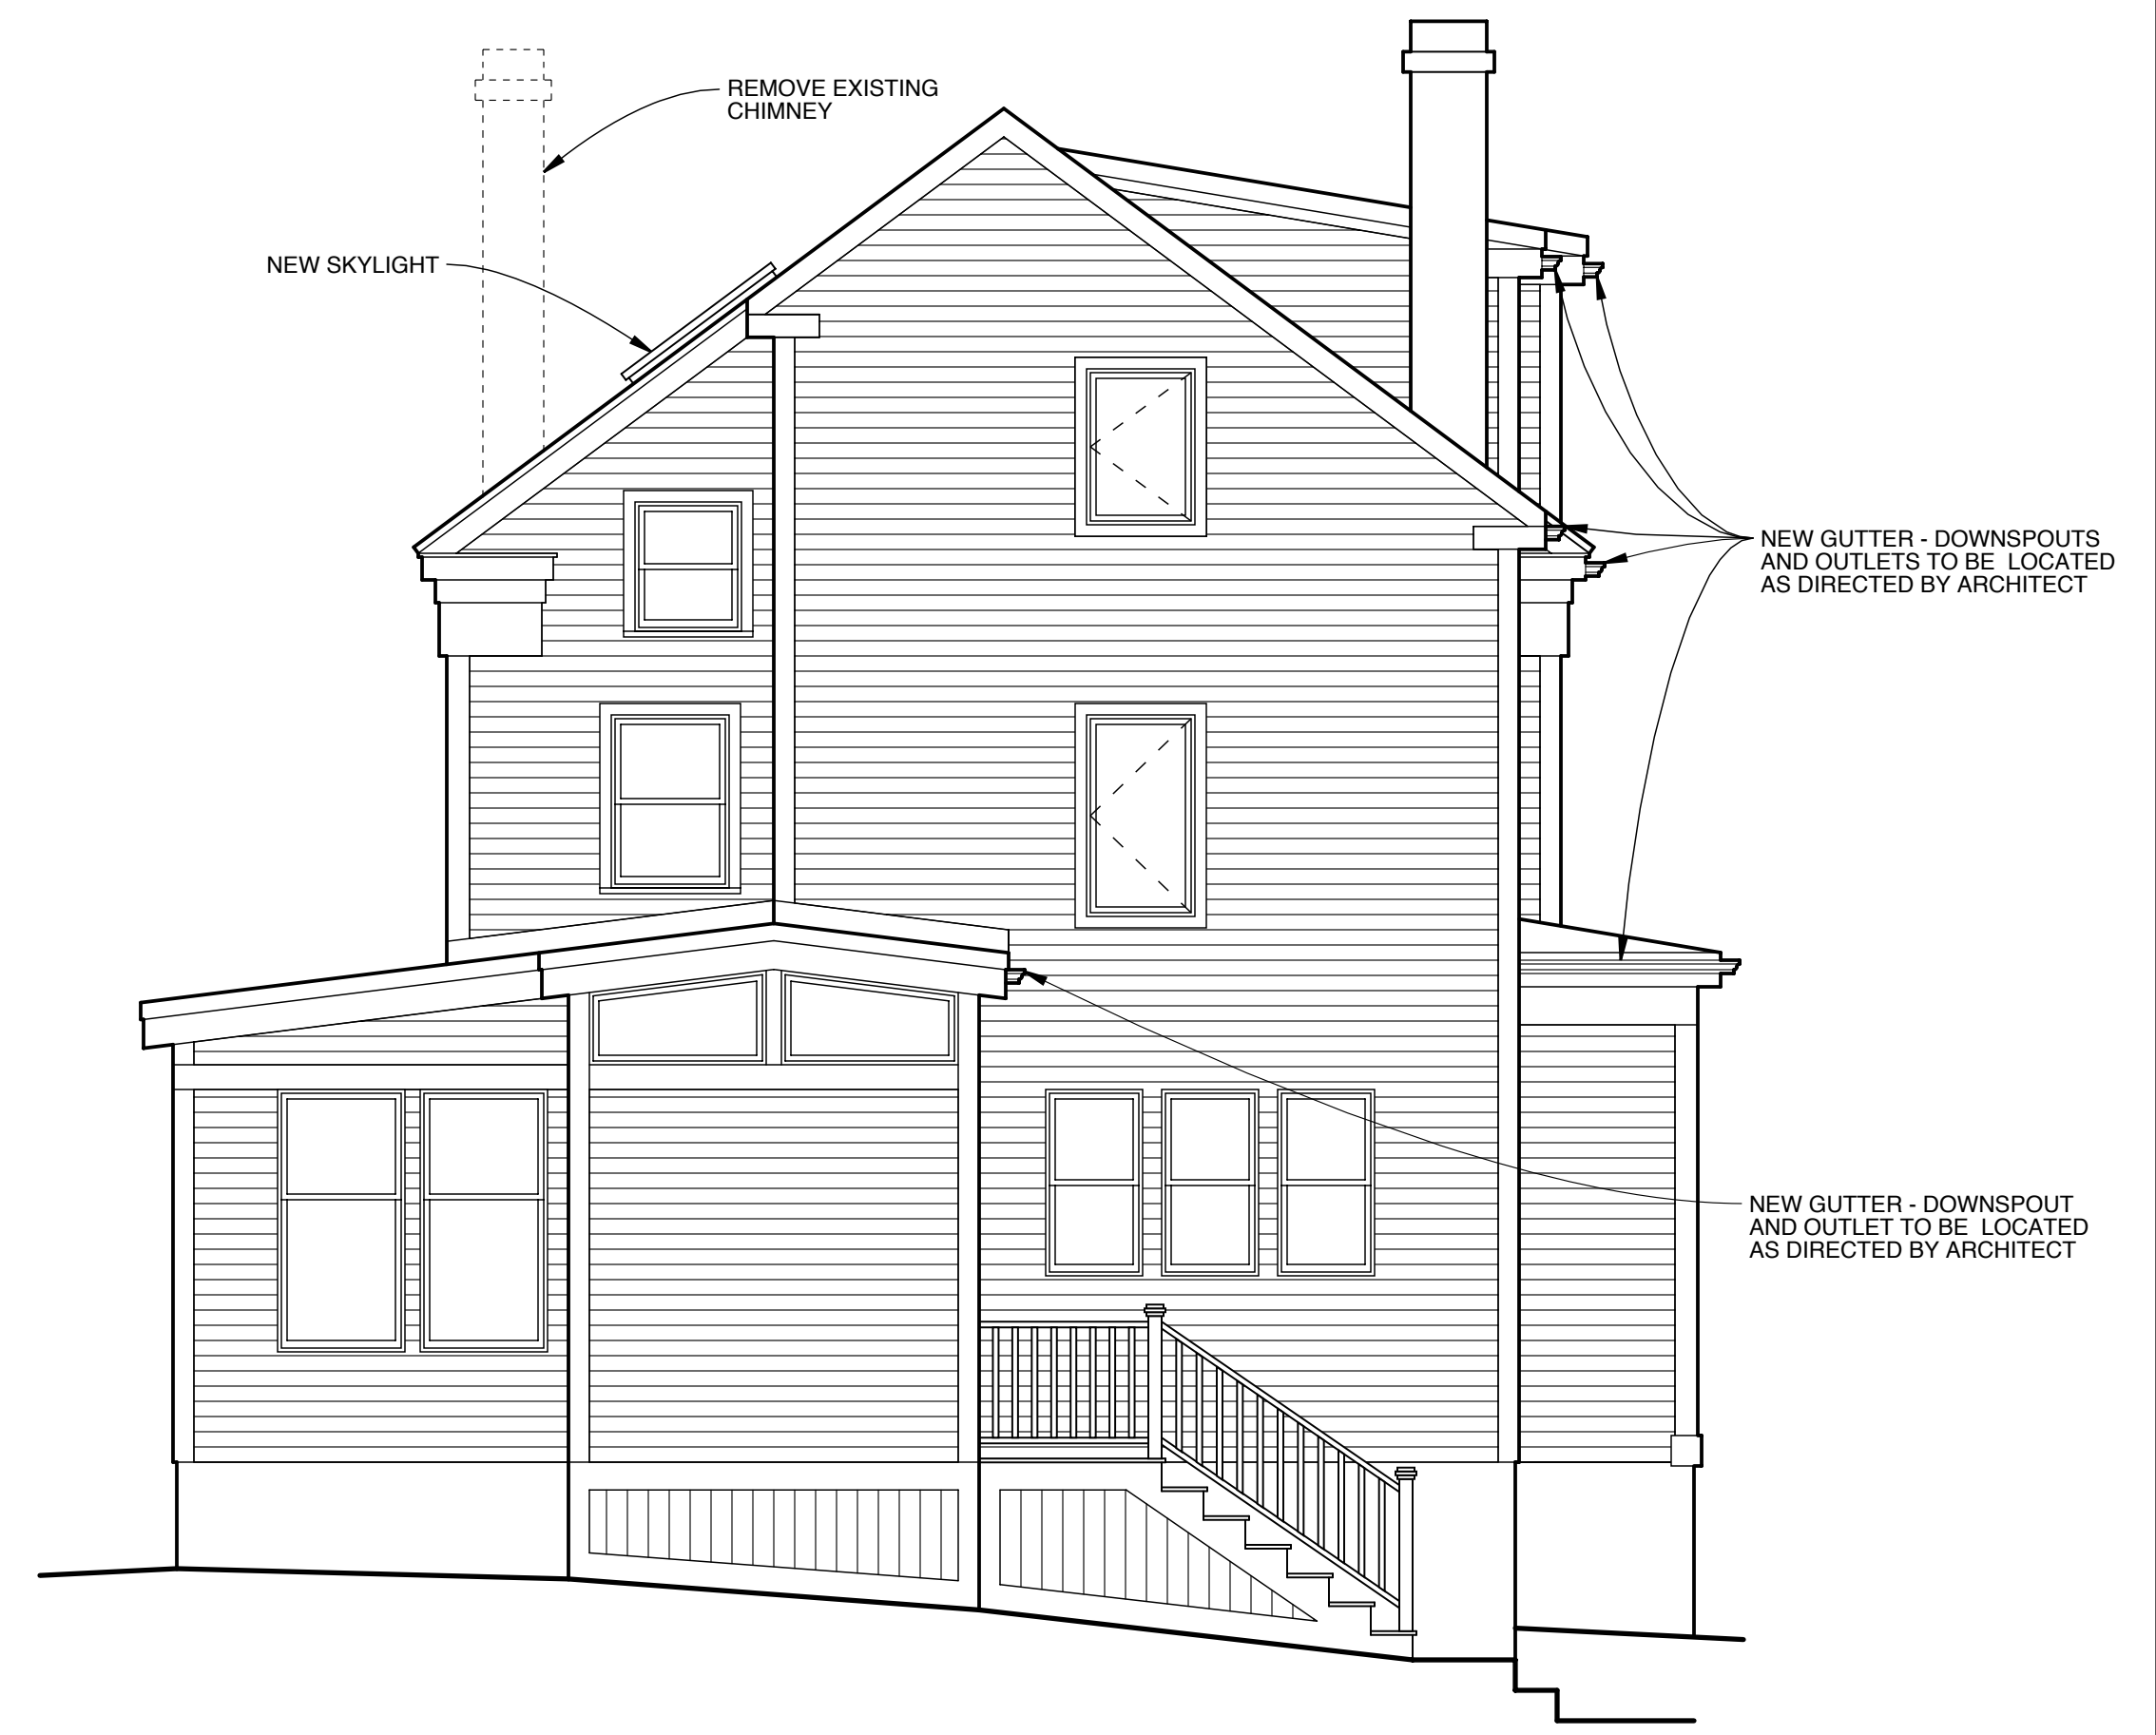


1 SOUTH ELEVATION  
SCALE: 1/8" = 1'-0"



2 EAST ELEVATION  
SCALE: 1/8" = 1'-0"



3 NORTH ELEVATION  
SCALE: 1/8" = 1'-0"

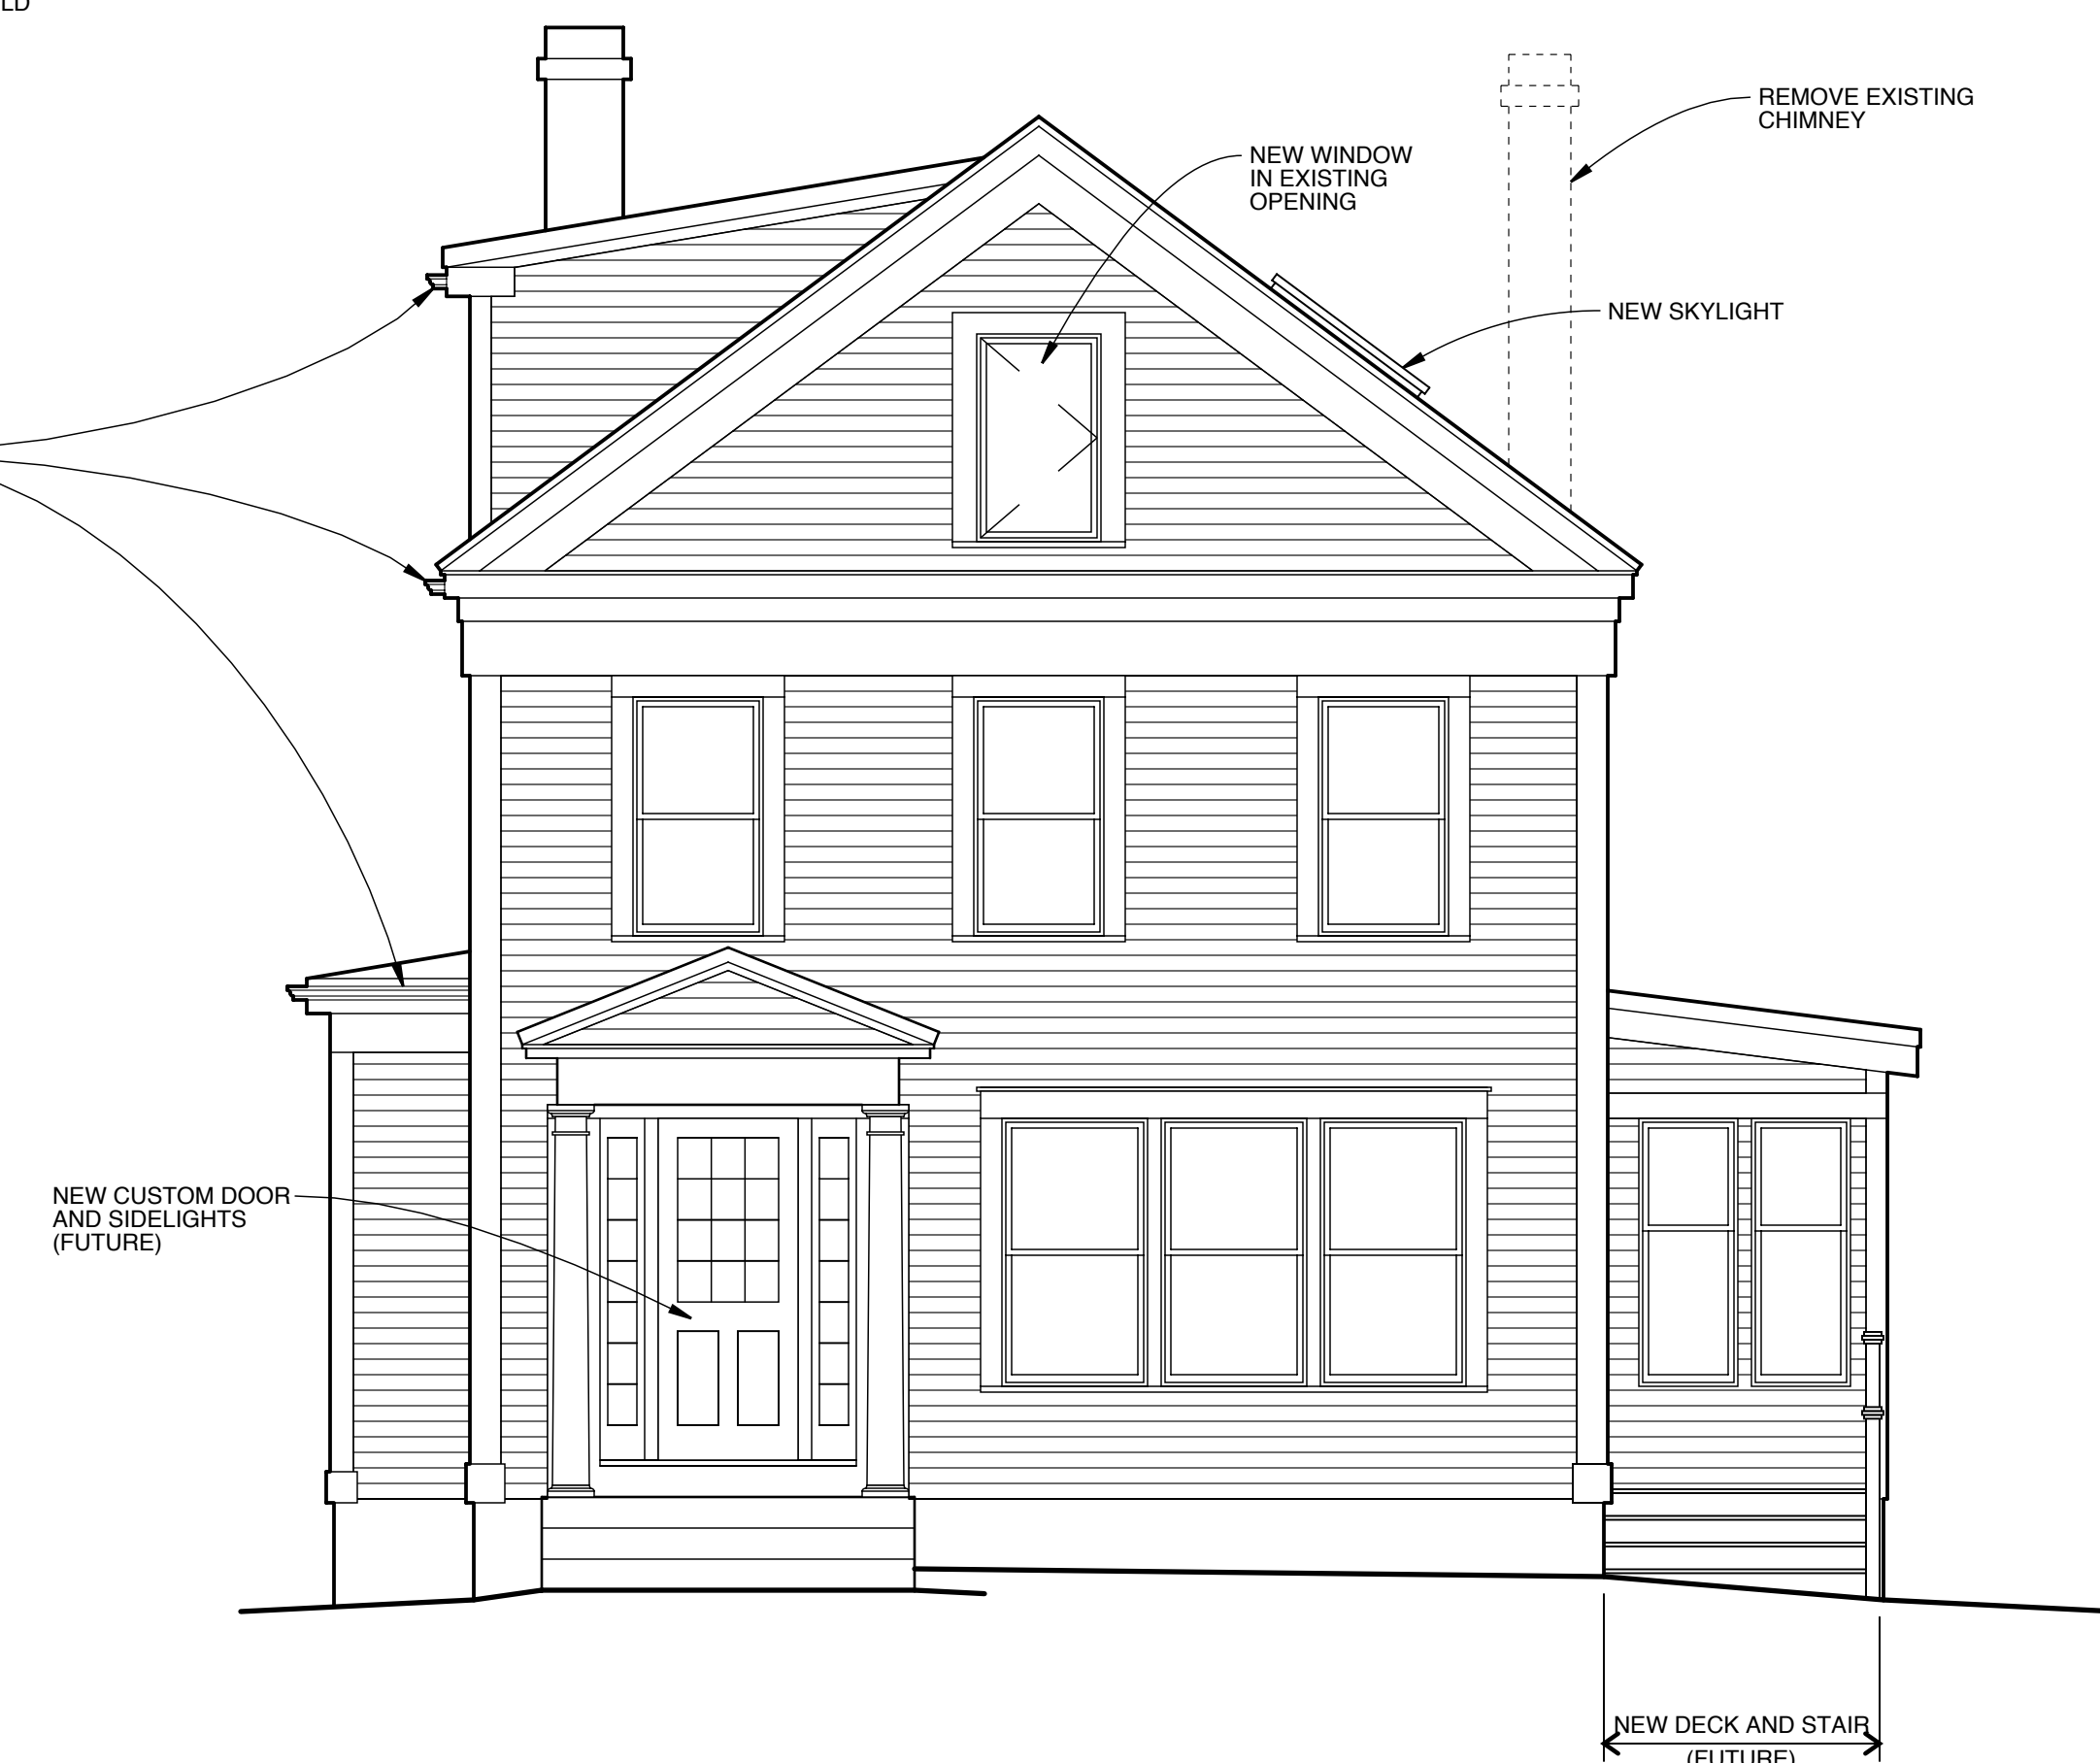

4 WEST ELEVATION  
SCALE: 1/8" = 1'-0"

Michael R. Charek  
Architect

25 Hartley Street  
Portland, Maine 04103  
(207) 761-0556

Akerlind Residence  
Renovations

44 Monument Street  
Portland, ME 04101

Title  
ELEVATIONS

Scale: 1/4" = 1'-0"

Date: 3/24/06

Revisions  
**ISSUED FOR PERMIT**

Sheet

**A3**