



2 SECTION
SCALE: 1/4" = 1'-0"

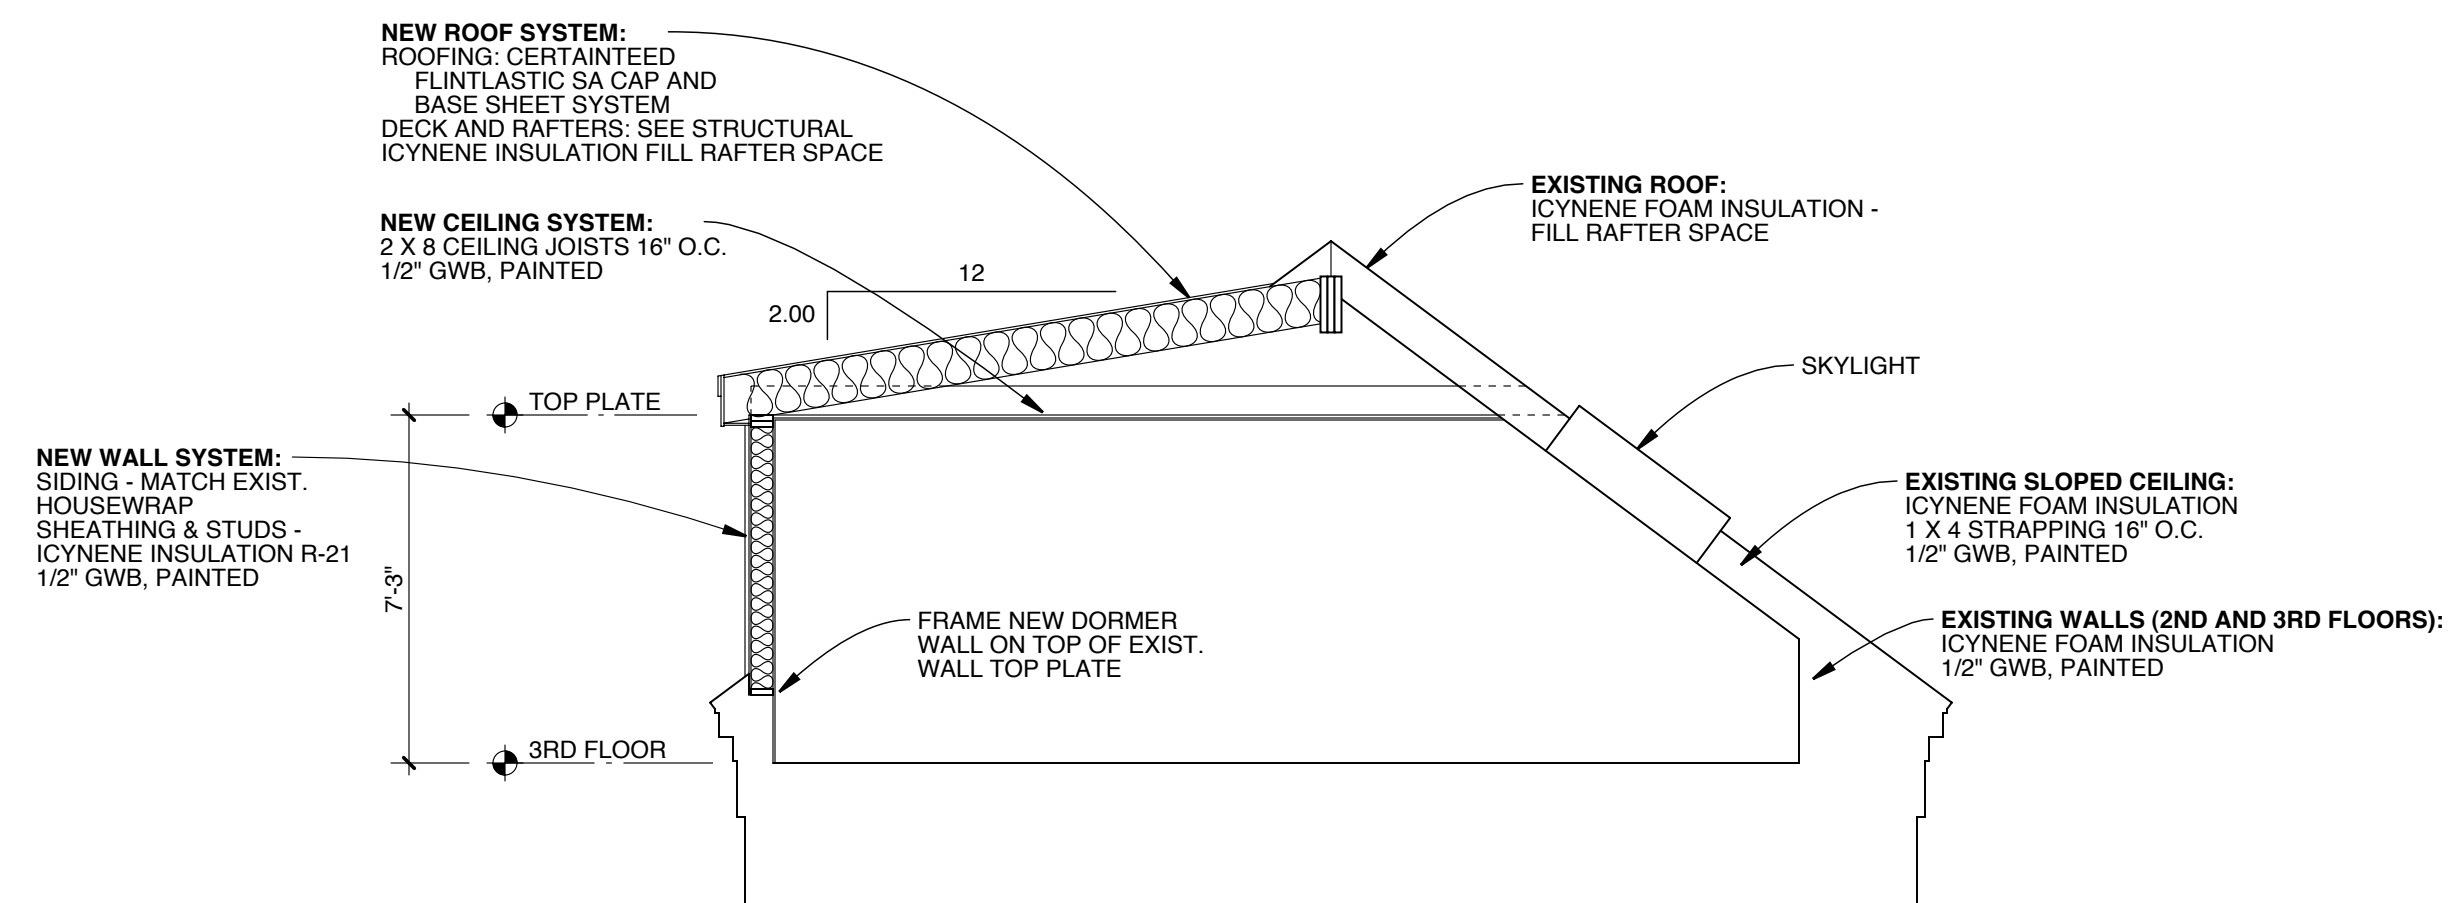

1 SECTION
SCALE: 1/4" = 1'-0"

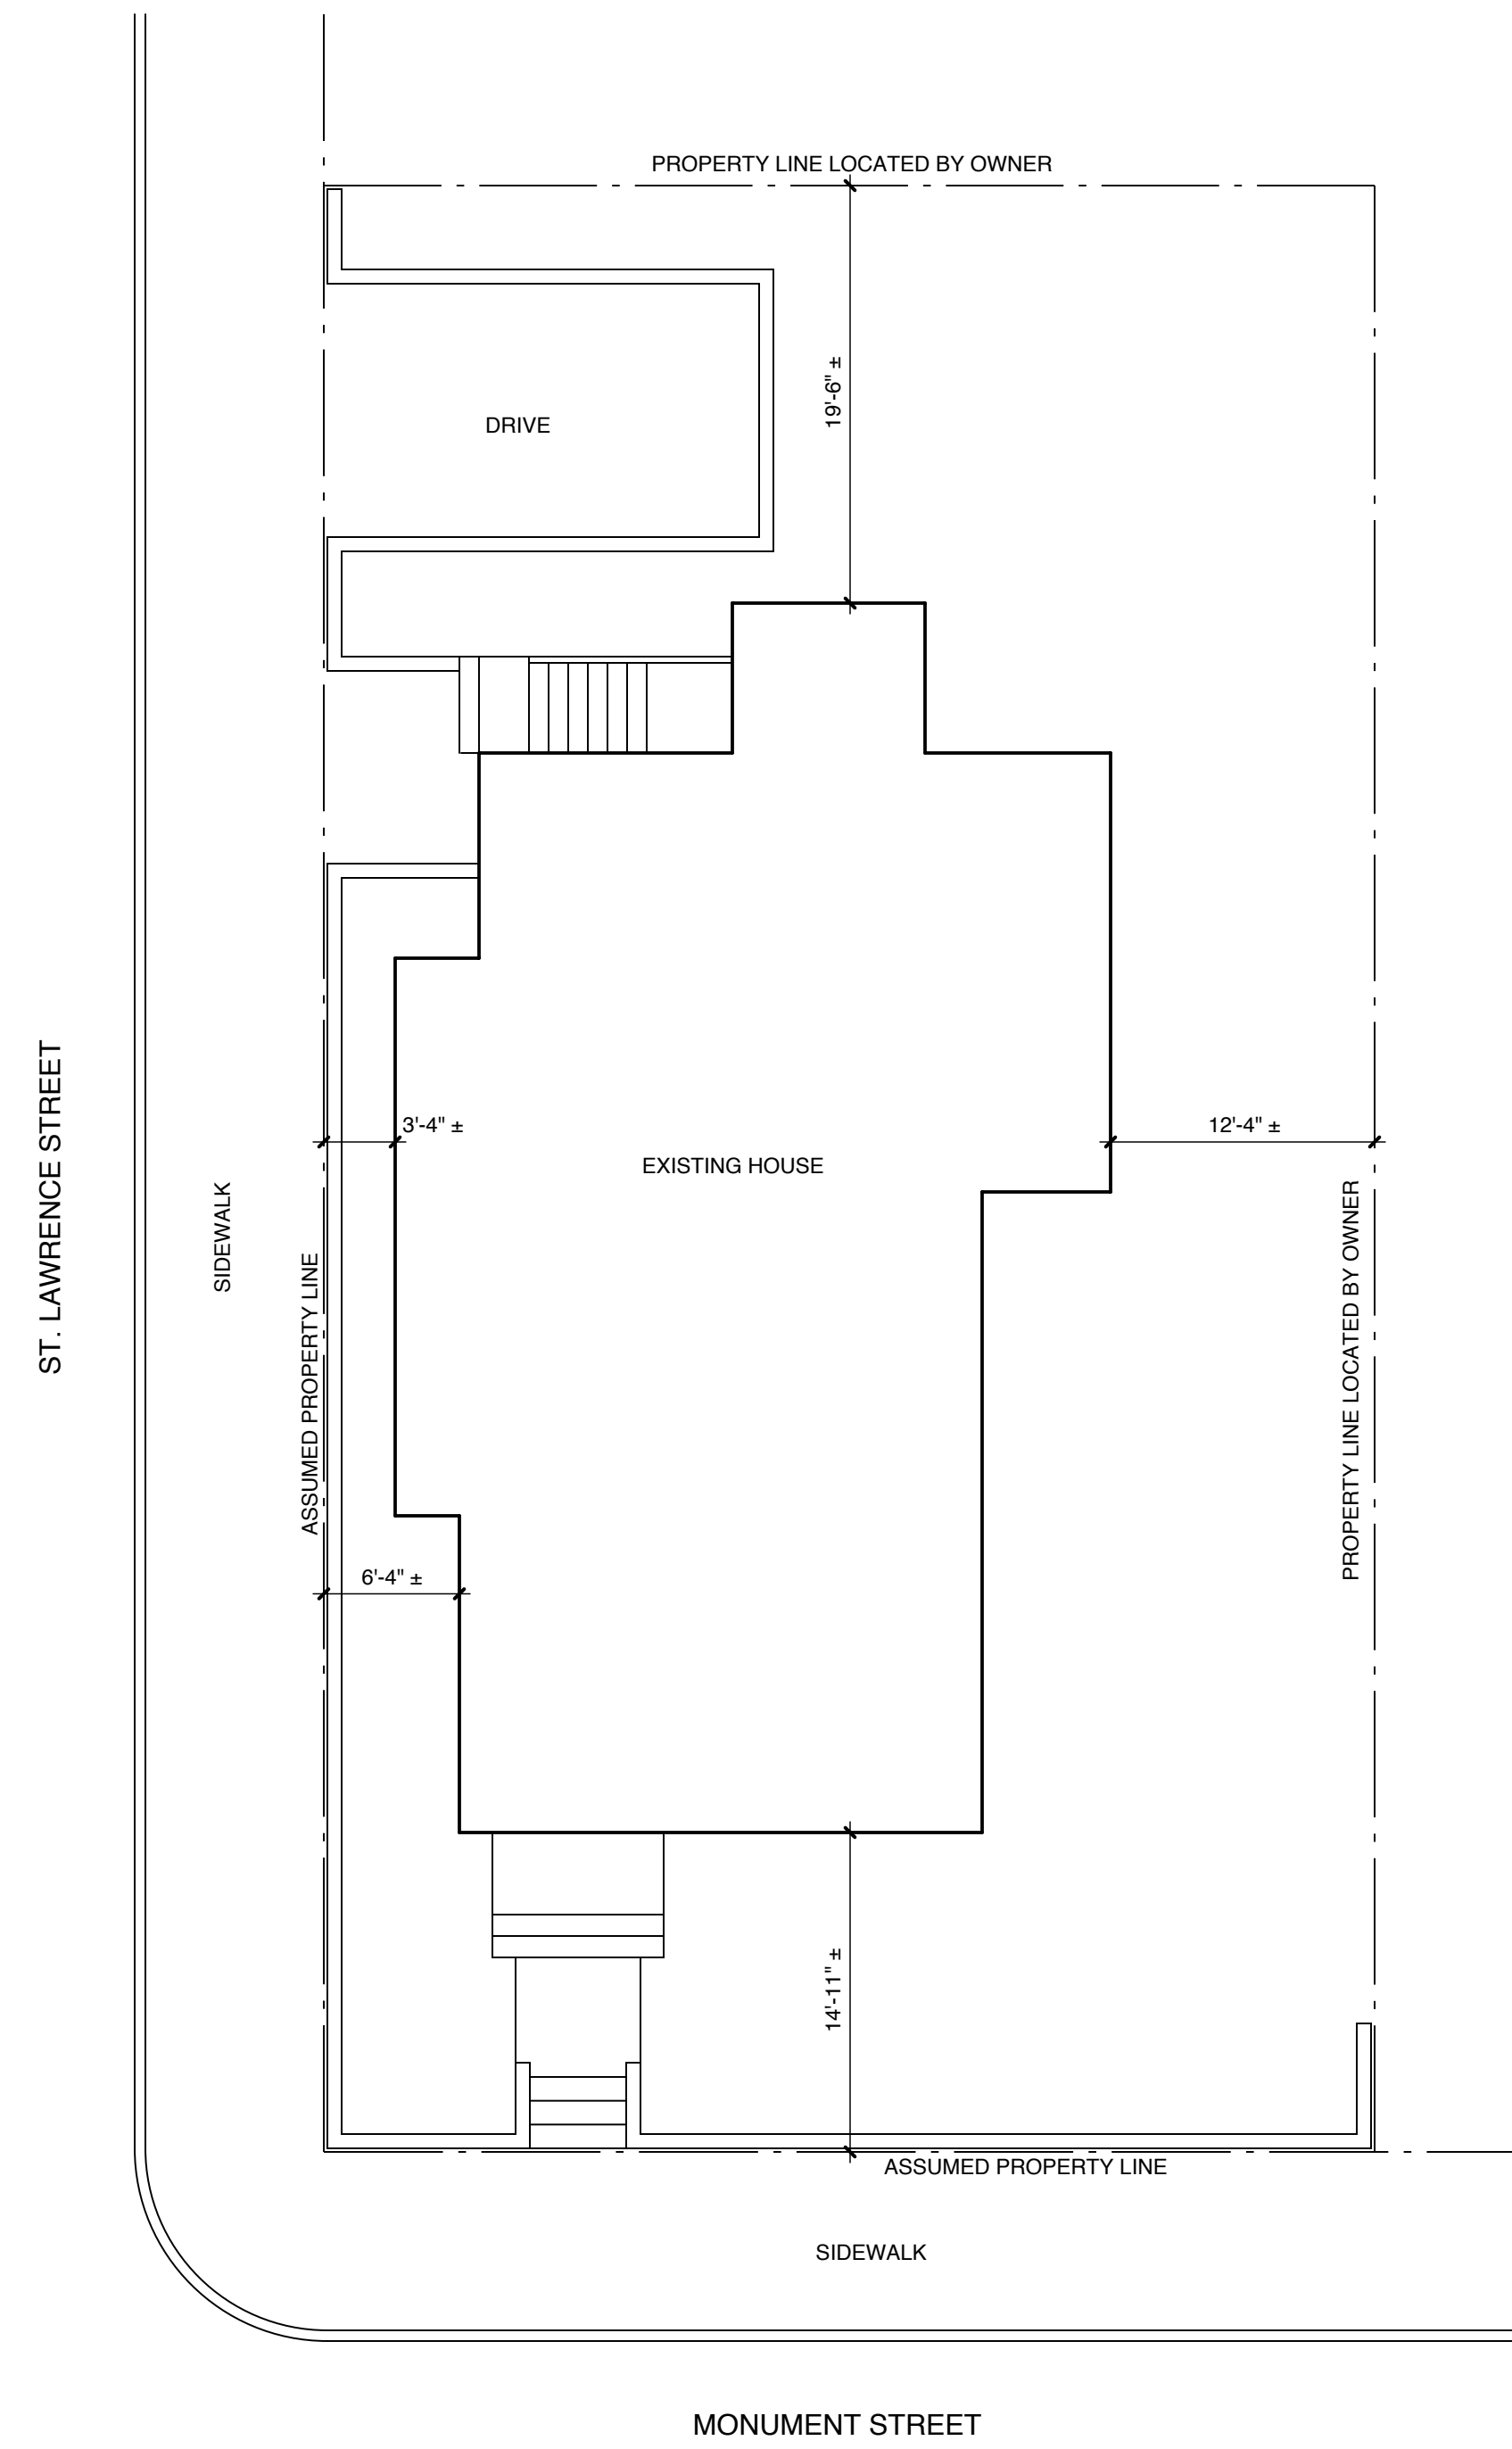

3 SITE PLAN
SCALE: 1/8" = 1'-0"

**Michael R. Charek
Architect**

25 Hartley Street
Portland, Maine 04103
(207) 761-0556

**Akerlind Residence
Renovations**

44 Monument Street
Portland, ME 04101

Title

SECTIONS,
ELECTRICAL
PLAN

Scale: 1/4" = 1'-0"

Date: 3/24/06

Revisions

**ISSUED FOR
PERMIT**

Sheet

A5