




1 FRONT ELEVATION
SCALE = 1/4" = 1'-0"

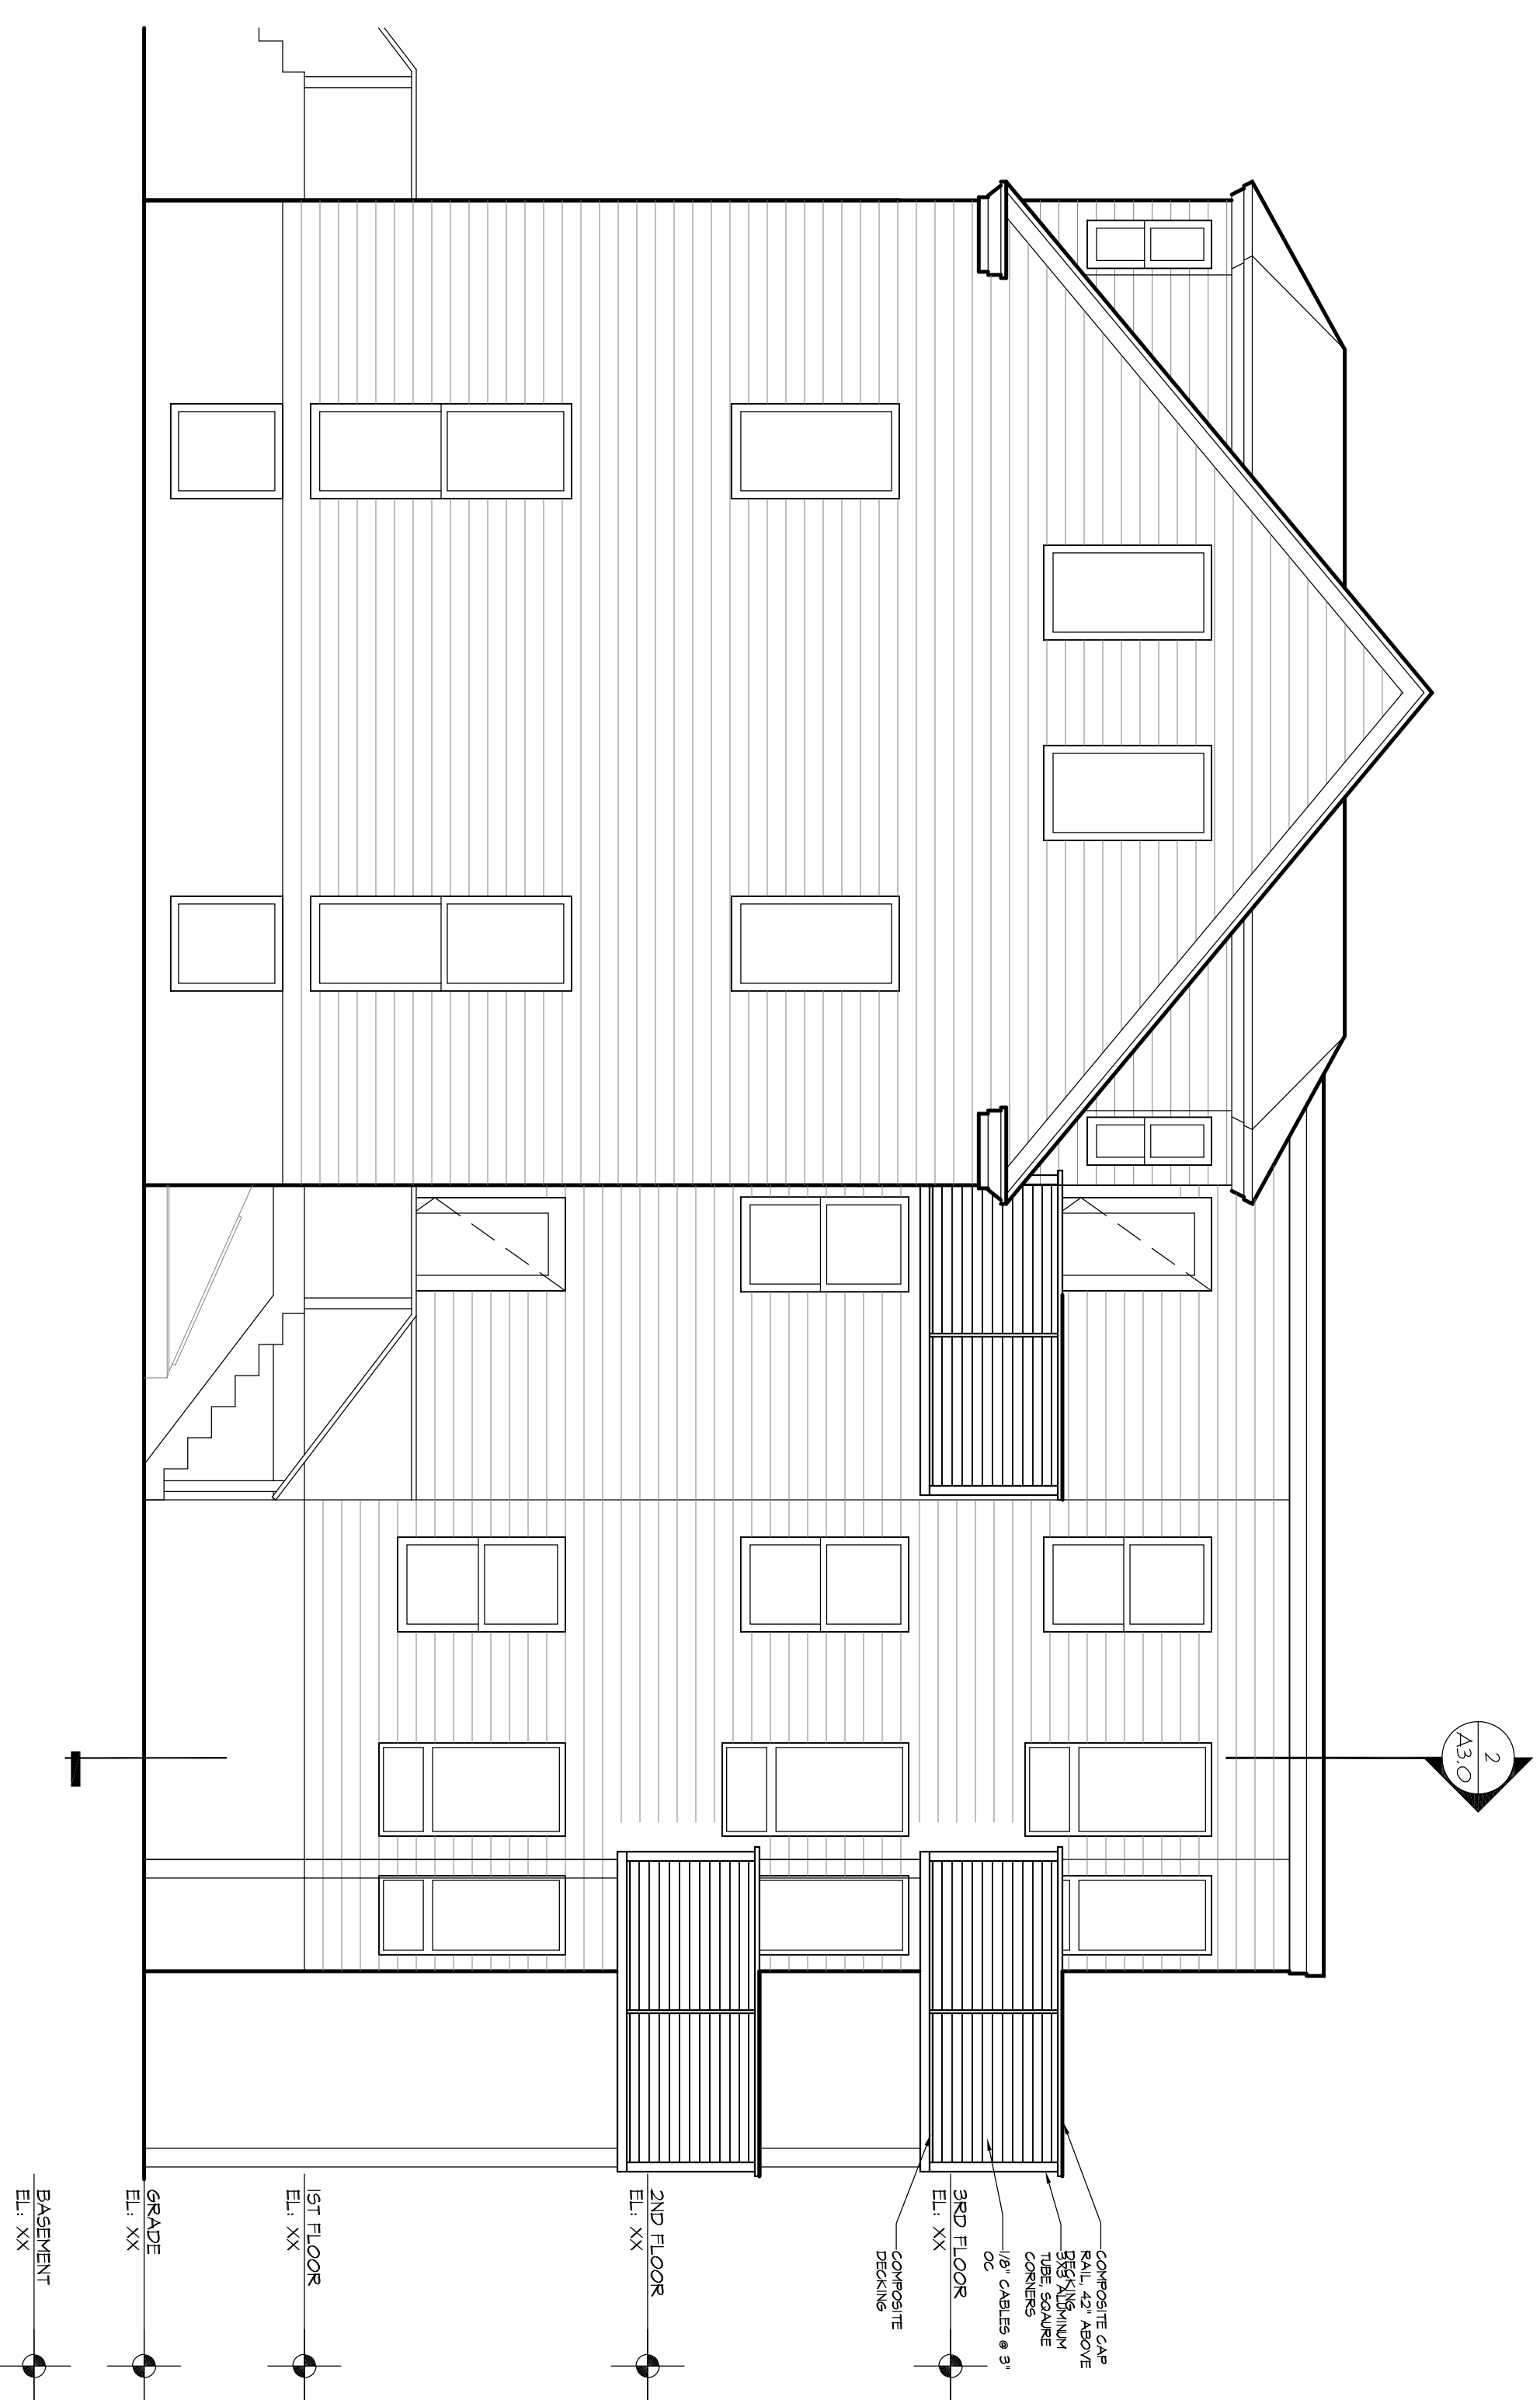

2 SIDE ELEVATION
SCALE = 1/4" = 1'-0"

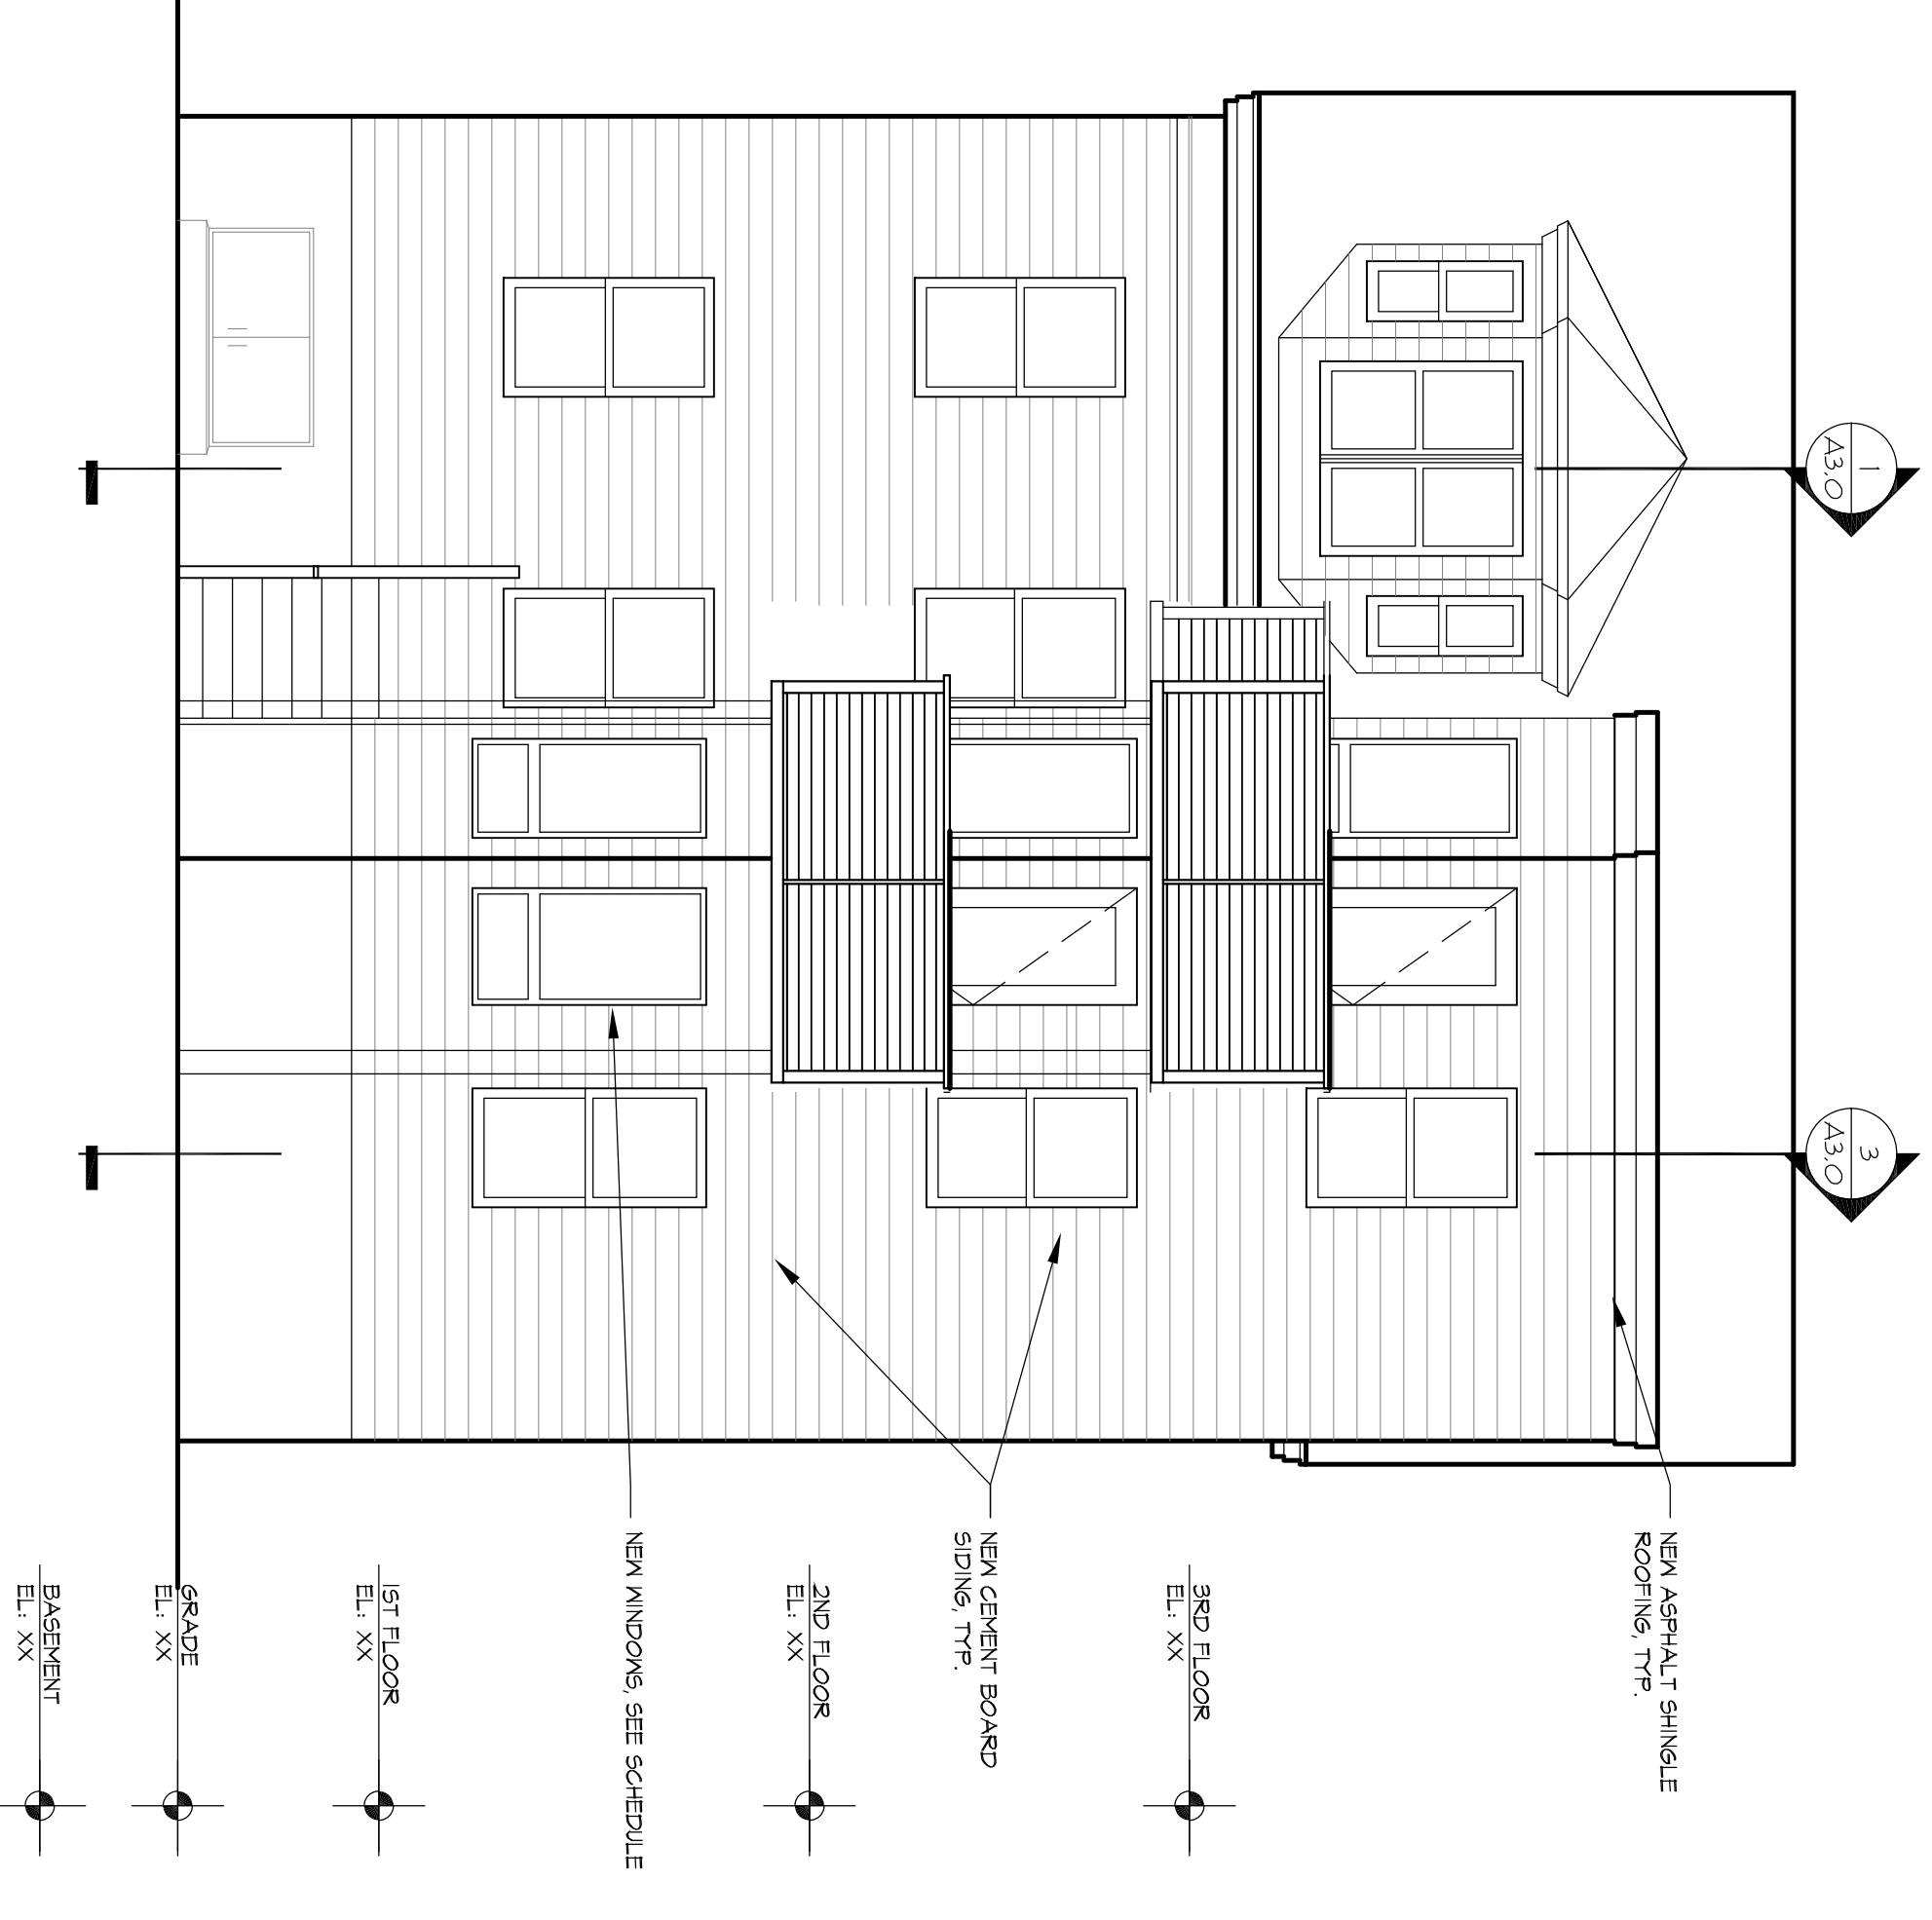


3 REAR ELEVATION
SCALE = 1/4" = 1'-0"

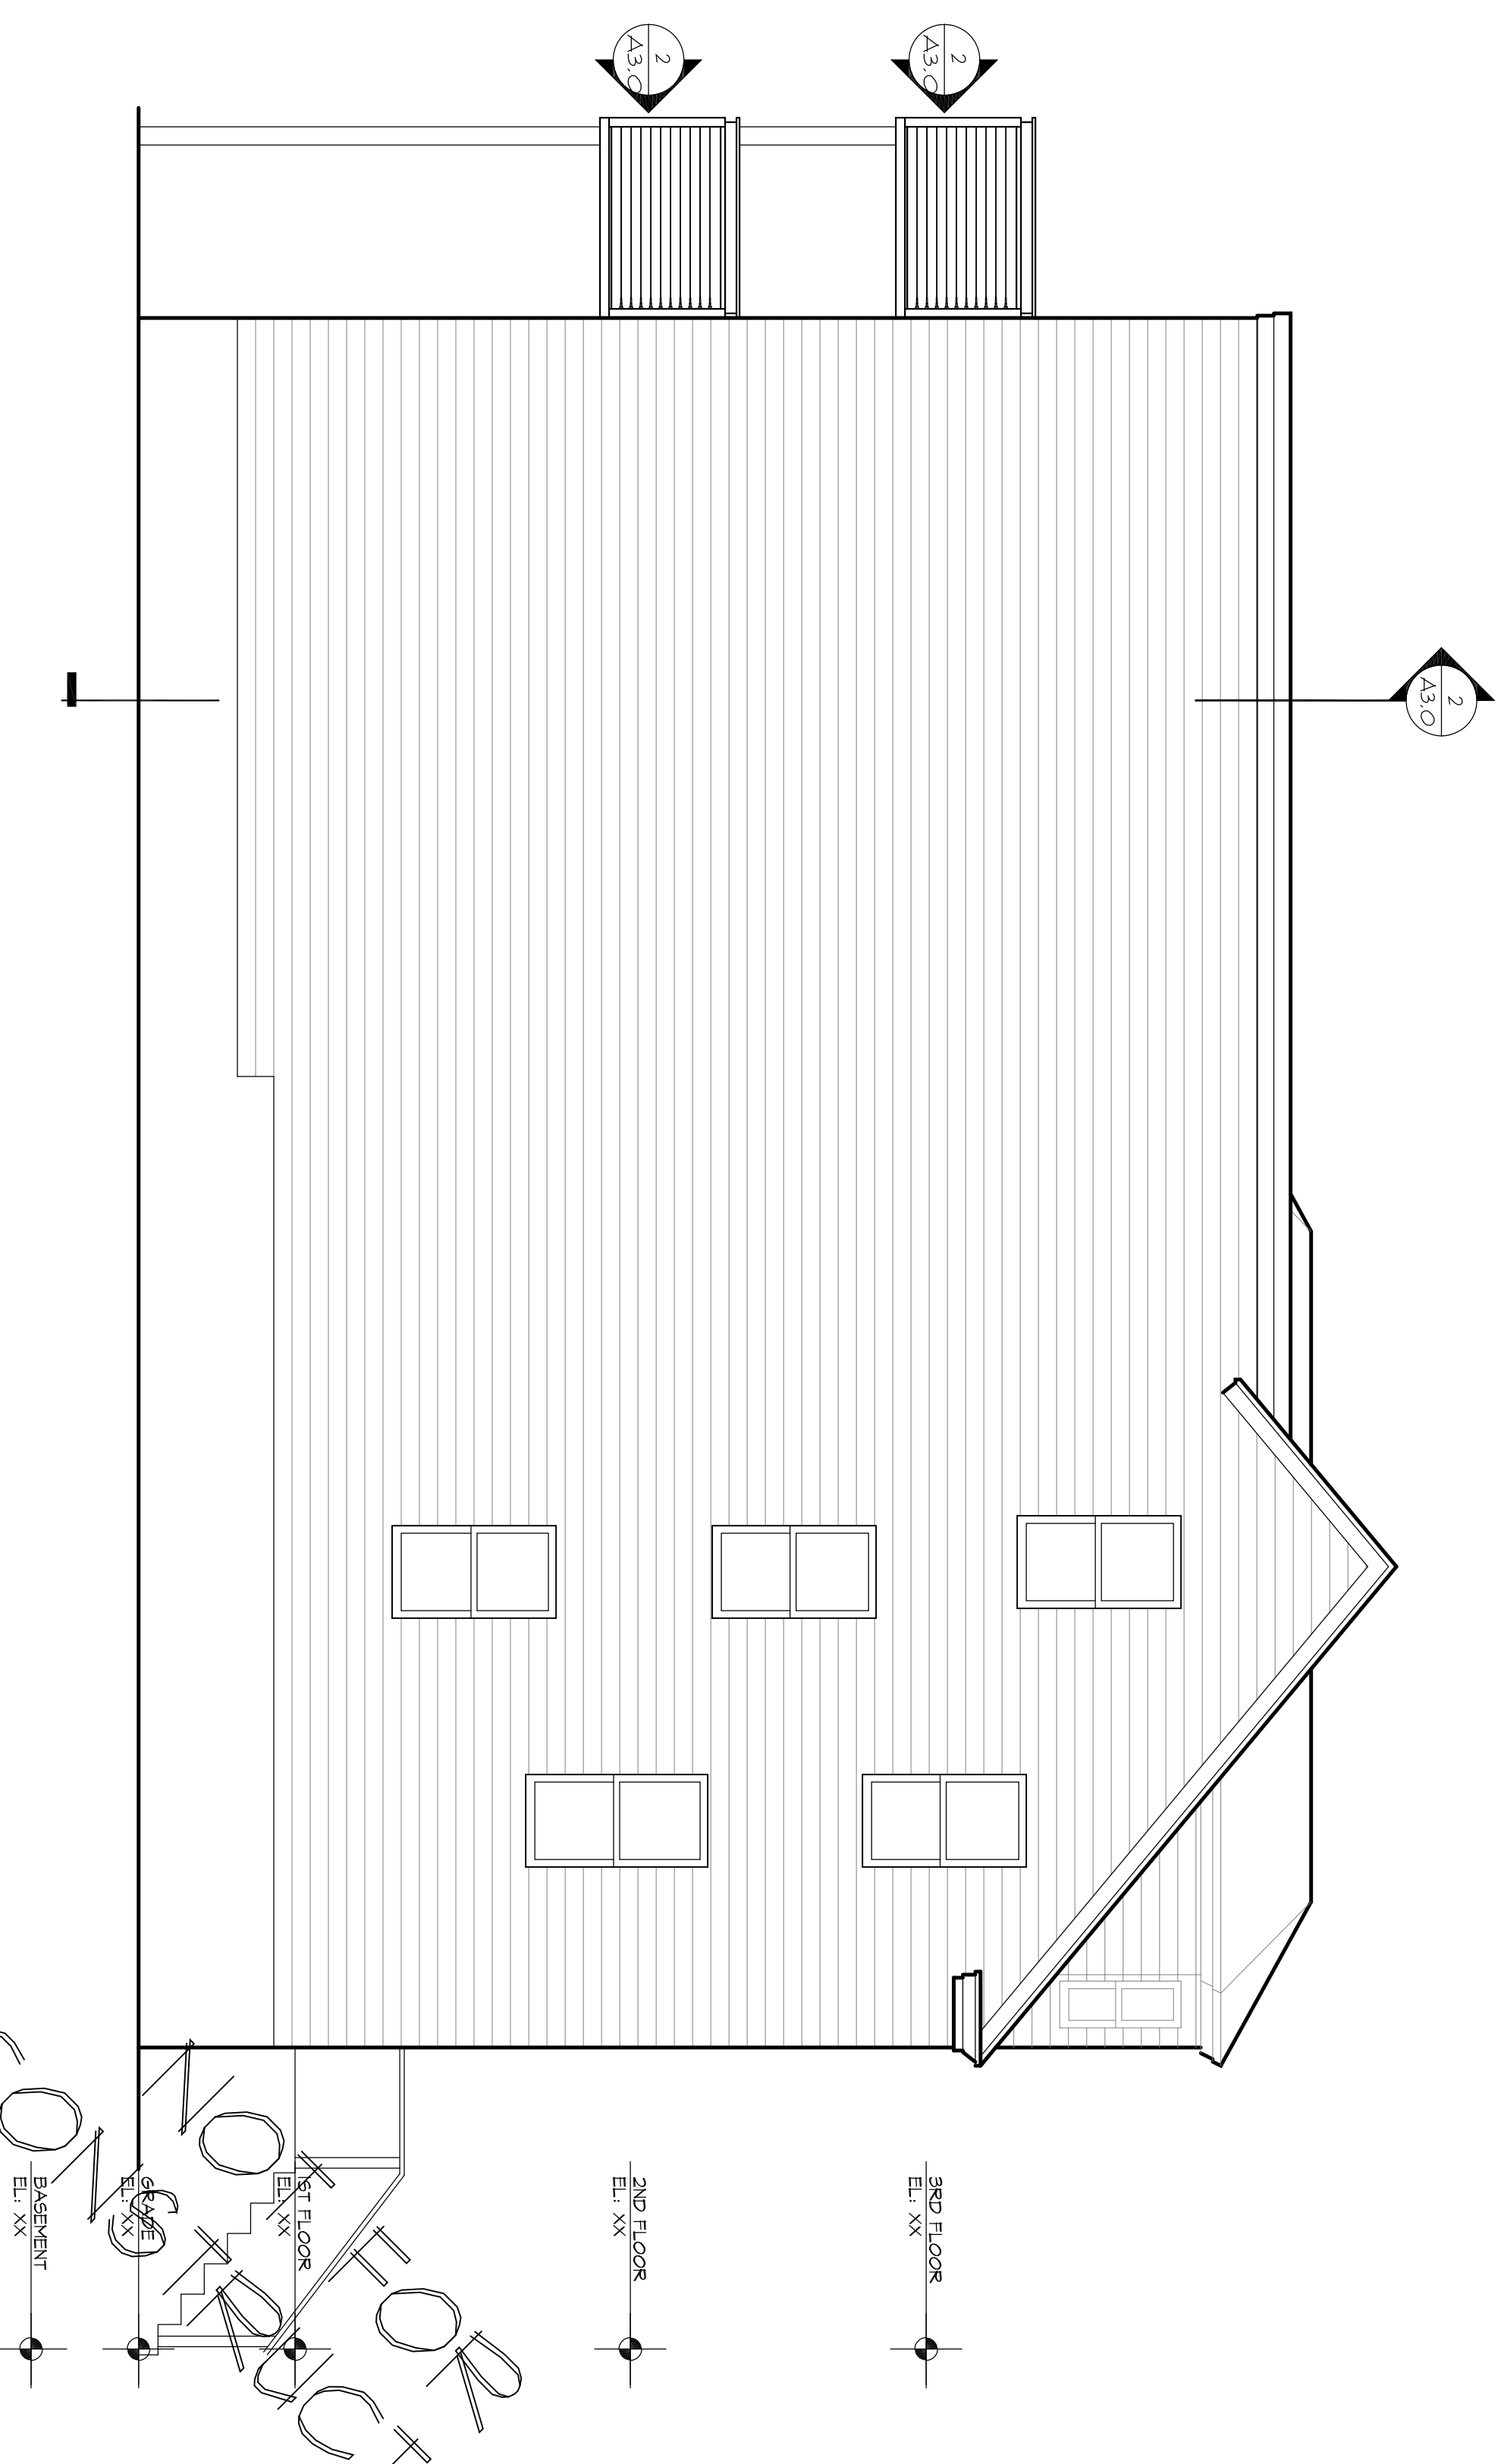

4 SIDE ELEVATION
SCALE = 1/4" = 1'-0"

Lachman
Architects & Planners
Architecture
Planning
Preservation
165 State Street
Portland, Maine 04101
207-773-3811

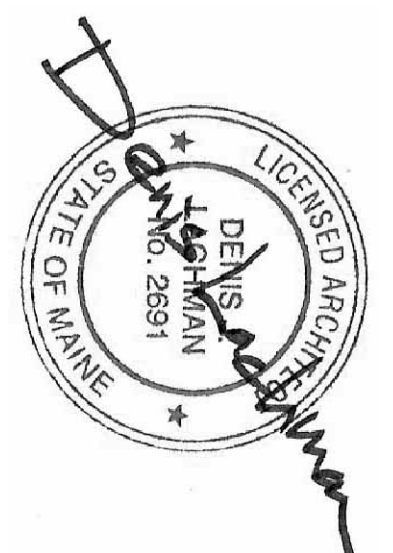

ALTERATIONS TO
52 MONUMENT STREET
PORTLAND, MAINE

TITLE
EXTERIOR
ELEVATIONS

DATE:
ORIGINAL: 11/5/13
REVISION 1:
REVISION 2:
REVISION 3:
ISSUED FOR:
BUILDING PERMIT SET

DRAWING NO:
A2

CONSTRUCTION FOR